
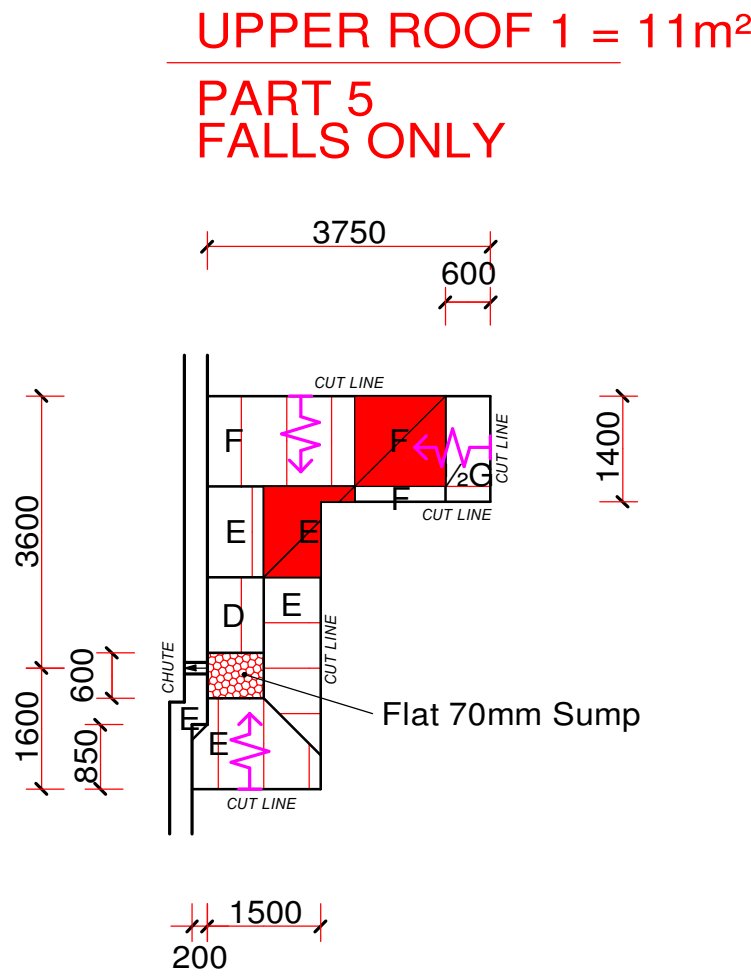




Notes:

1. Scheme based on : Site Survey.
2. Scheme based on : Stripped to deck (ASSUMED LEVEL).
3. U-value based on : See roof labels.
4. All height details to be considered PRIOR TO ORDER / All edging details to be raised to suit where required.
5. Scheme to be approved PRIOR TO ORDER.
6. All roof dimensions and drainage details / locations to be confirmed PRIOR TO ORDER.


INSULATION BOARD LEGEND			
Schedule	Board Size	½ Board Size	Fall
Type: TremTherm PIR 1200 x 600			
D	80 - 100		1:60
E	100 - 120		1:60
F	120 - 140		1:60
G	140 - 160	140 - 150 Front	1:60
H	160 - 180		1:60
I	180 - 200		1:60
J	200 - 220	200 - 210 Front	1:60
K	220 - 240		1:60
C1	70 - 90		1:60
I1	190 - 210		1:60
J1	210 - 230		1:60
Flat50	50		
Flat70	70		
Flat120	120		
Flat210	210		

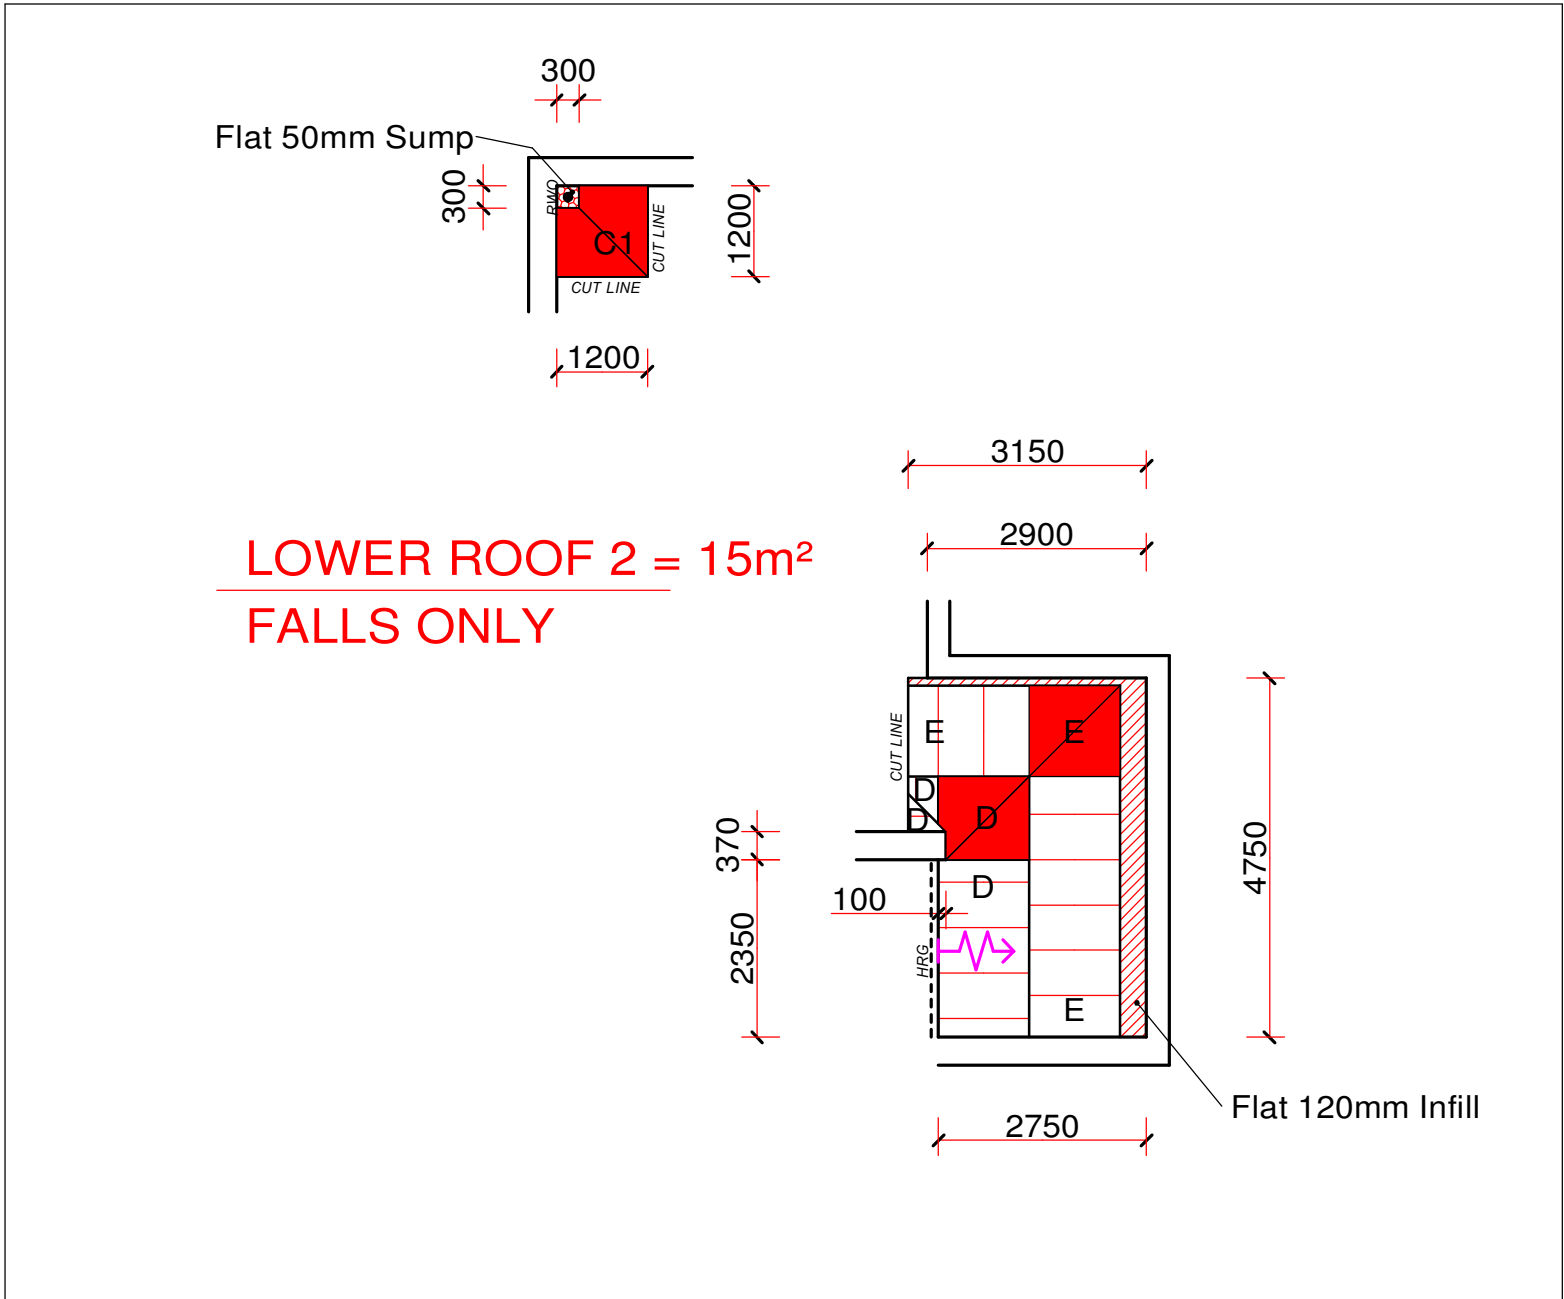

LOWER ROOF 3 = 37m²
FULL STRIP TO PLYWOOD DECK.
TARGET U VALUE: ANNEX E 0.18W/m²K
ACHIEVES ANNEX E 0.14W/m²K

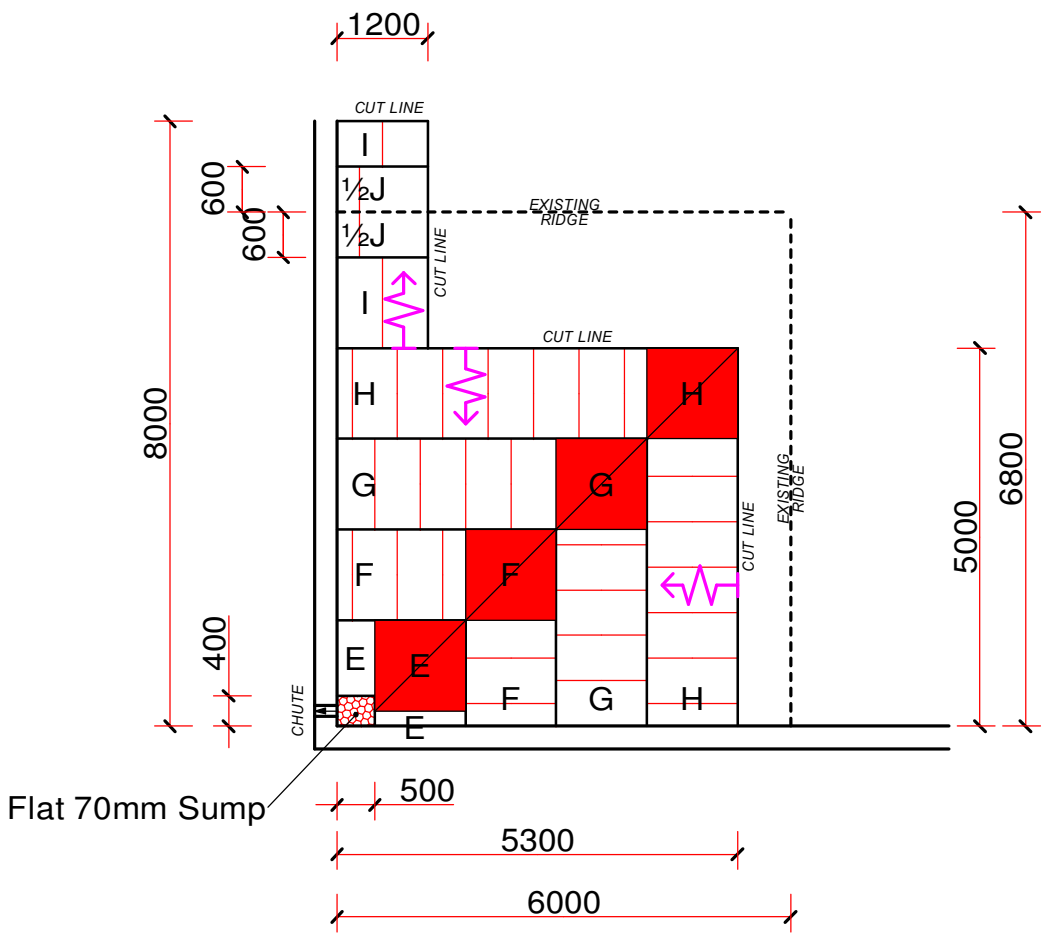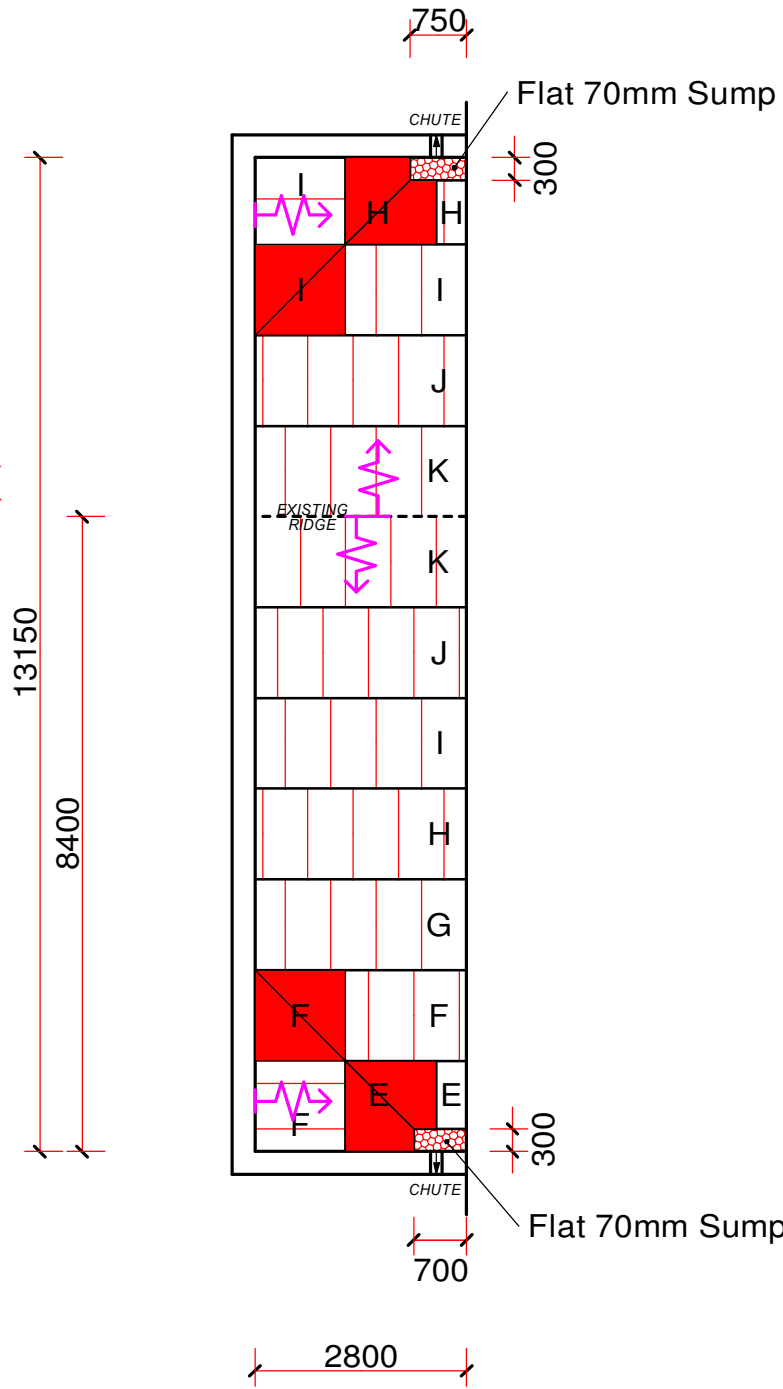

UPPER ROOF 1 = 12m²
PARTS 1, 2 & 3
FALLS ONLY

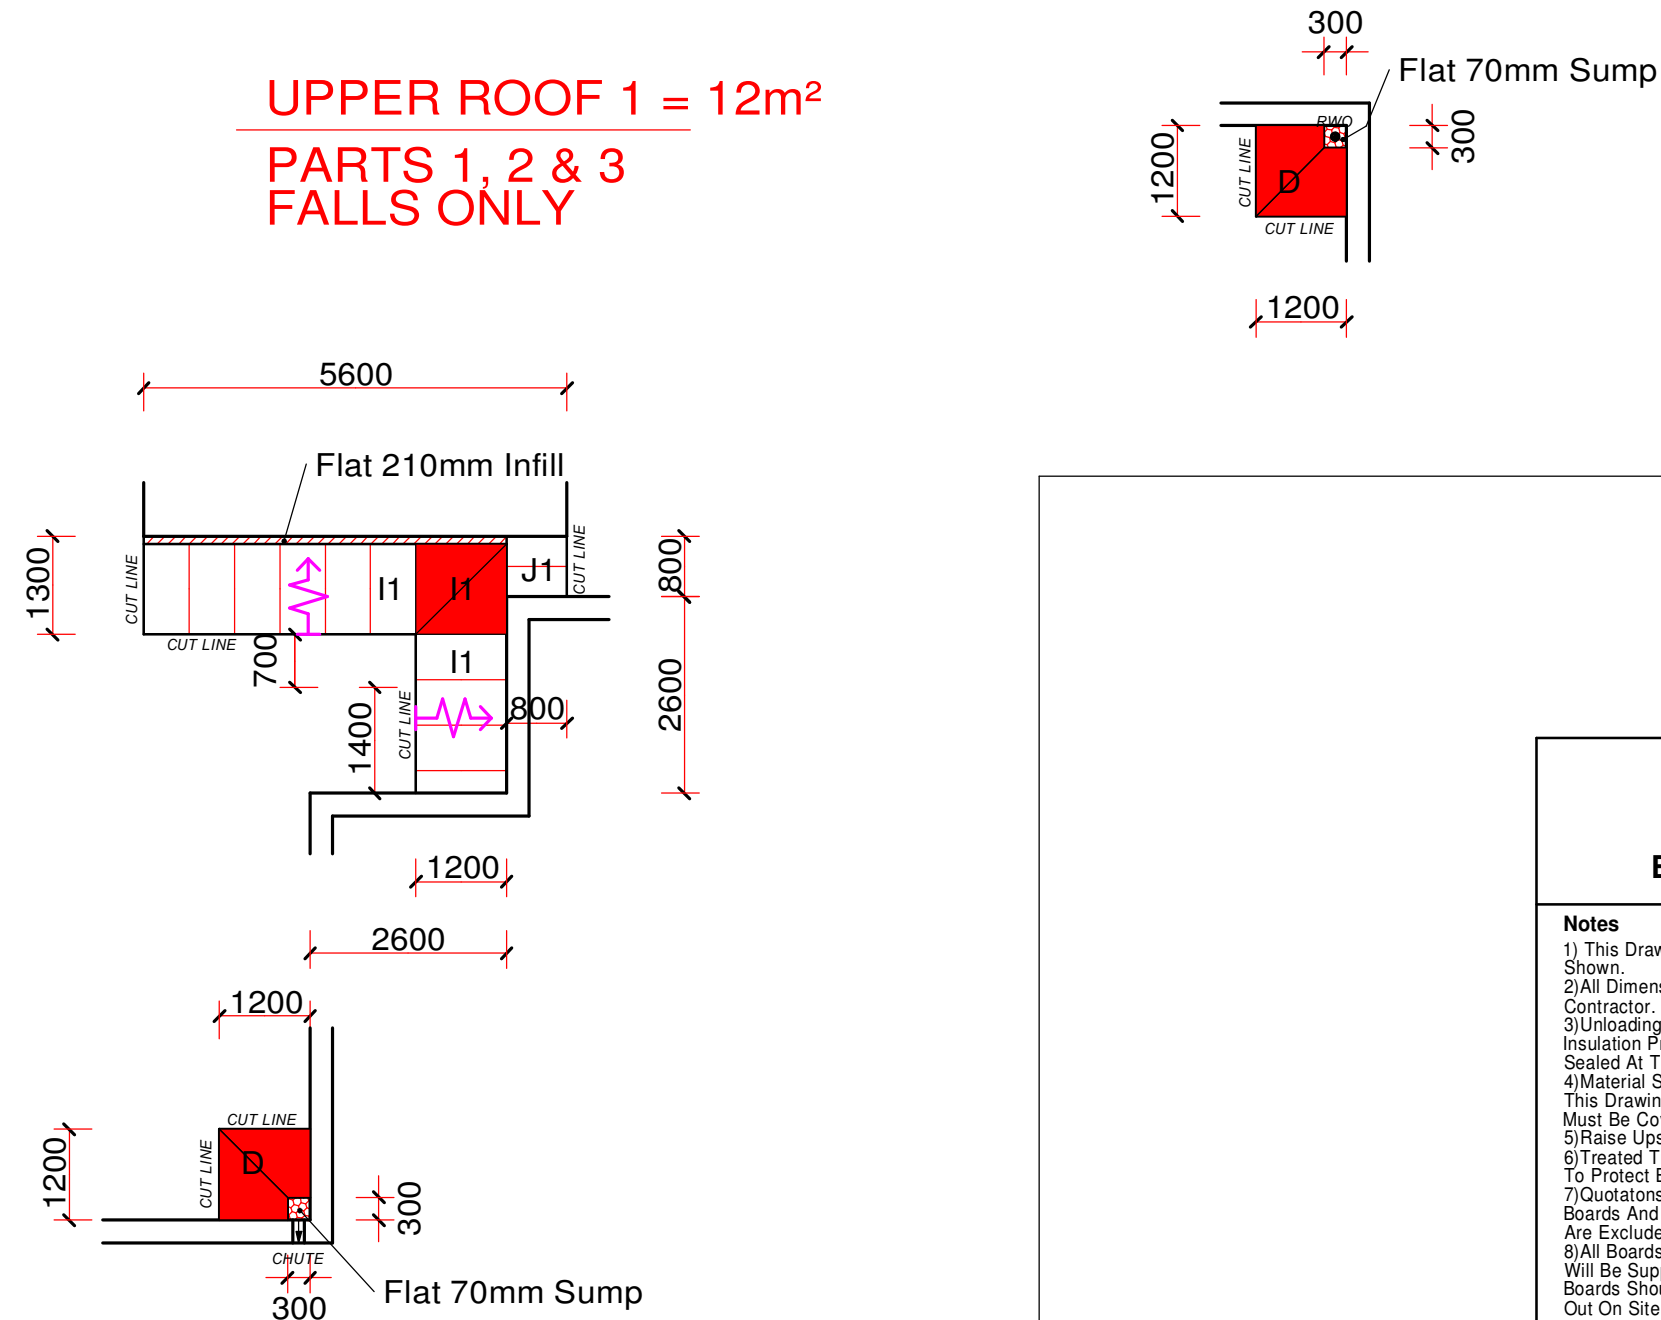

- Small Roof Light Deflector
- Large Roof Light Deflector

Contractor Set Out Points

Flat Gutters / Sumps
(May Hold Water)

Pre Cut Valley Mitres

Pre Cut Hip Mitres

Revisions

Date By



U Value Requested (W/m²K)	U Value Achieved (W/m²K)	Total Roof Area
Annex E / Falls Only	See Roof Labels	105m²
Scale	Date of Original Drawing	Original Drawing By
1:100@A1	05/08/2025	MS
Project	Drawing No	
Community Centre, Oak Street, Oswestry, SY11 1LW. Ref: 25-0001207	G55827	
	Revision	
	-	