



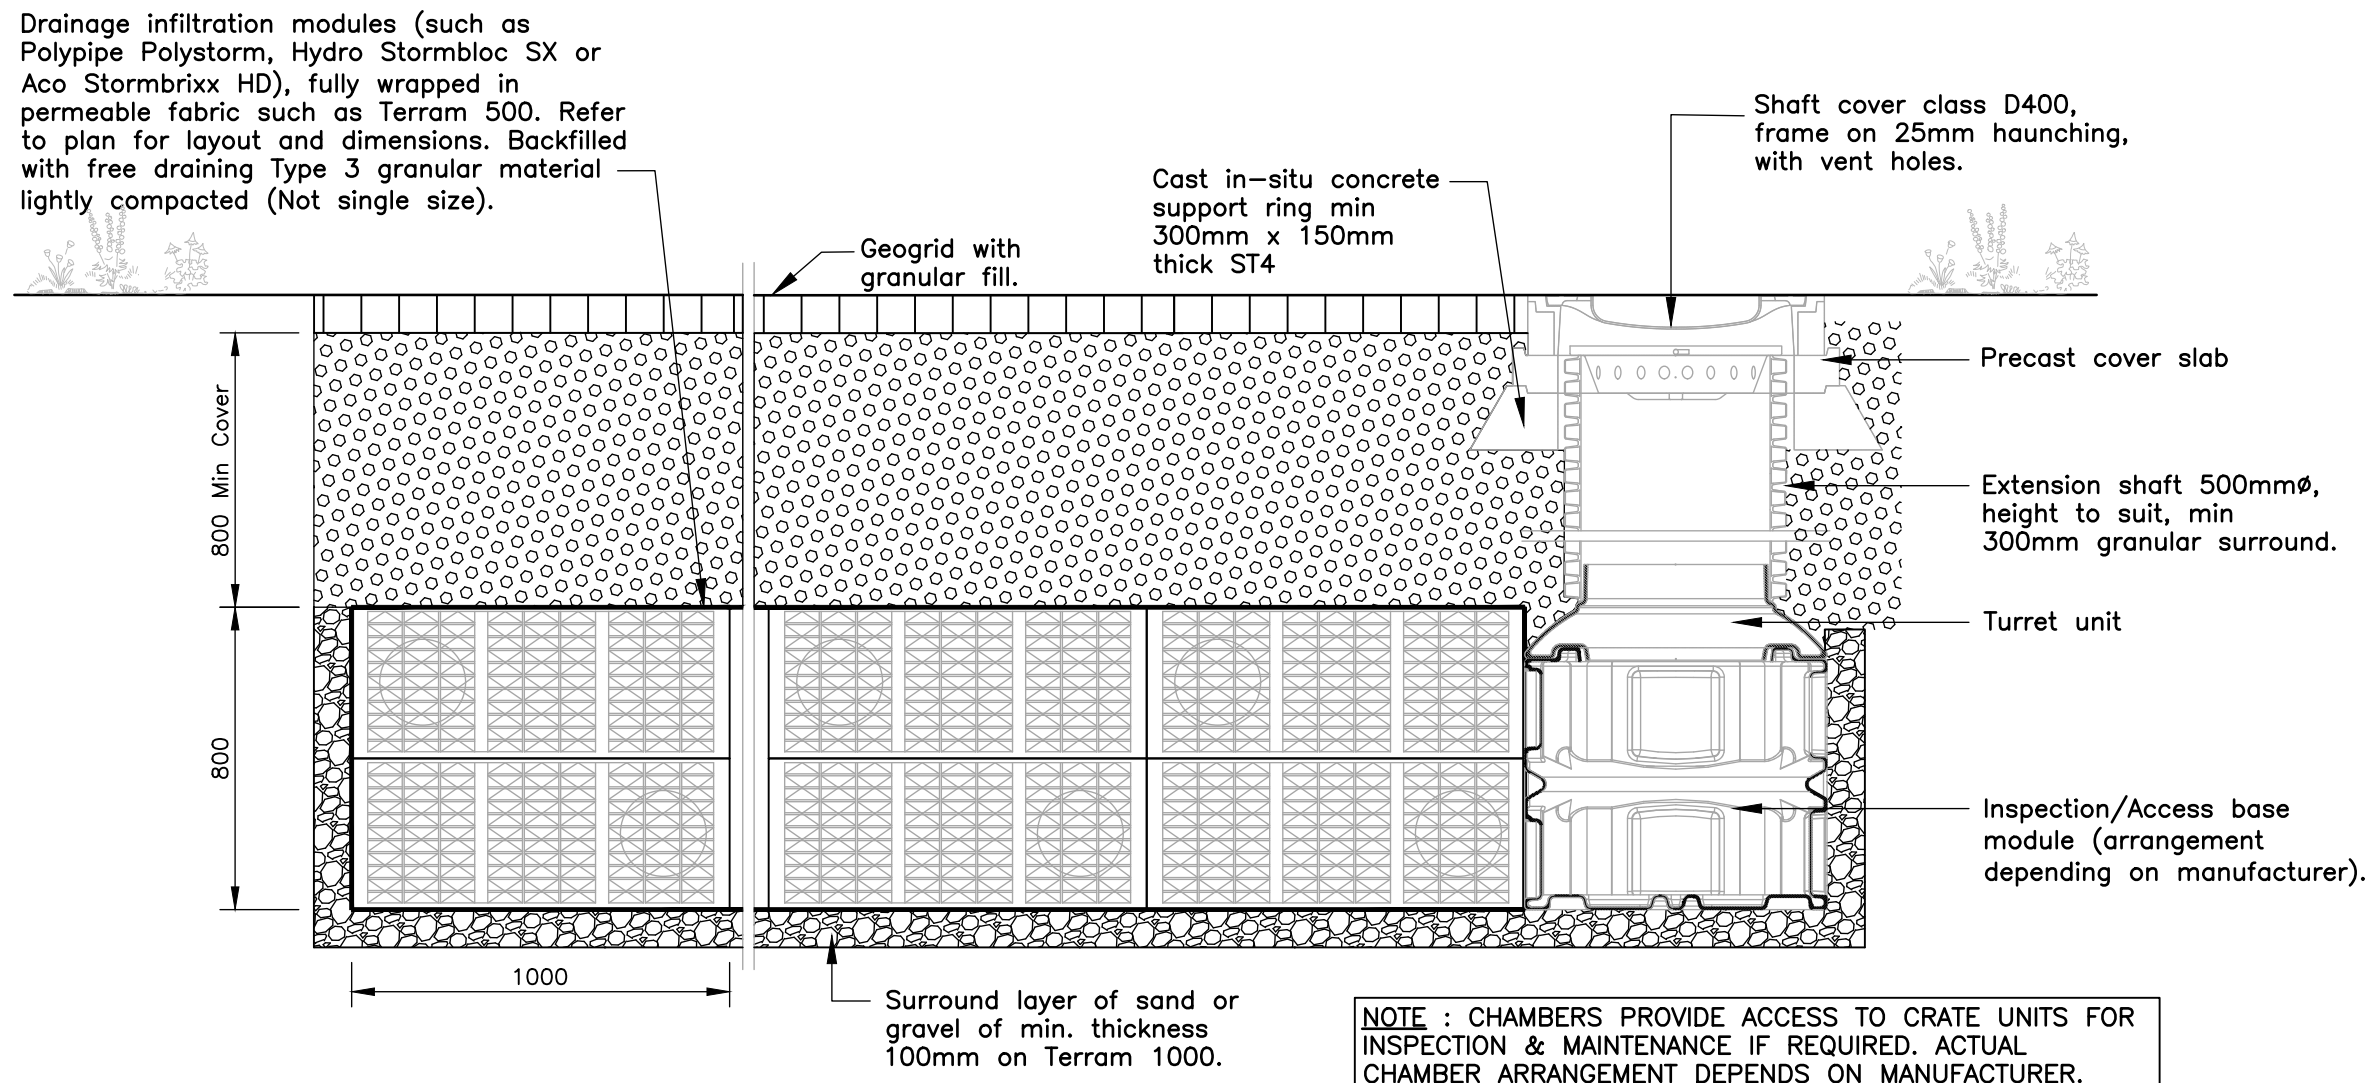


CRATE SOAKAWAY TYPICAL SECTION (800mm HEIGHT)

SCALE 1:20

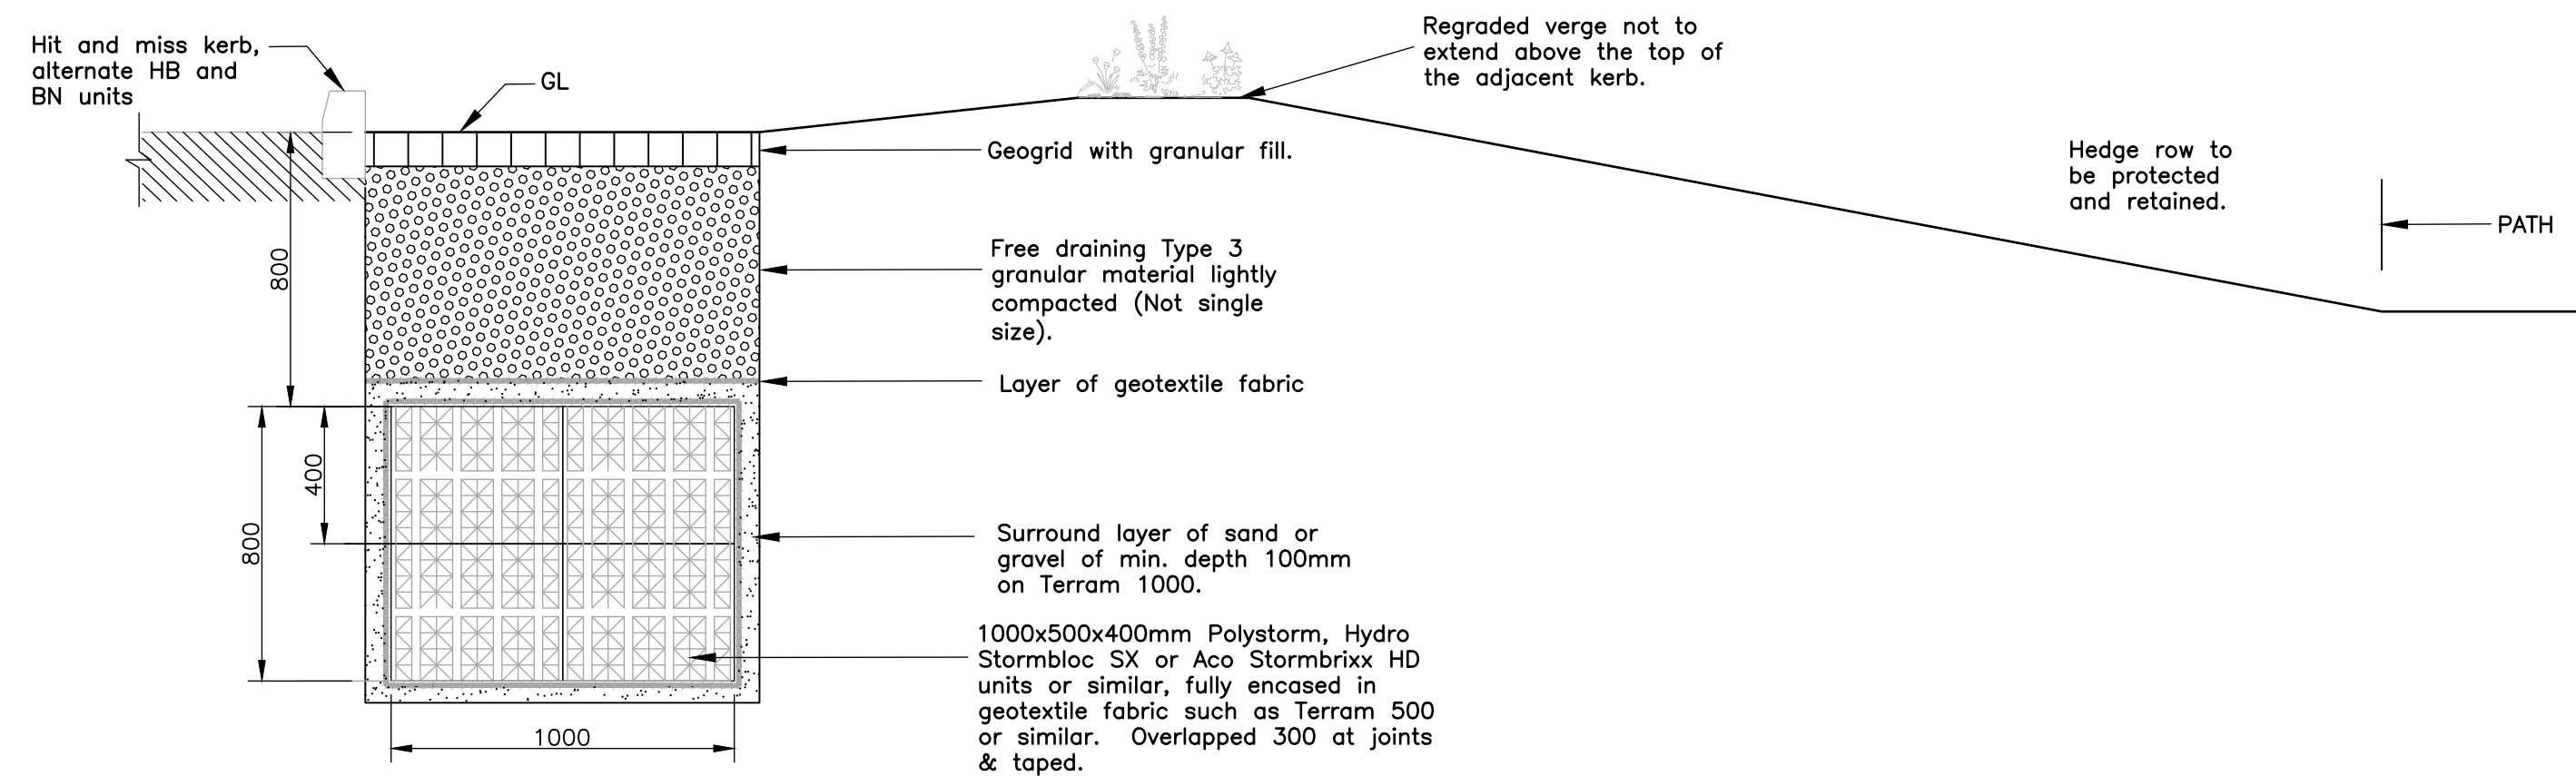


CRATE SOAKAWAY DETAIL

SCALE 1:20

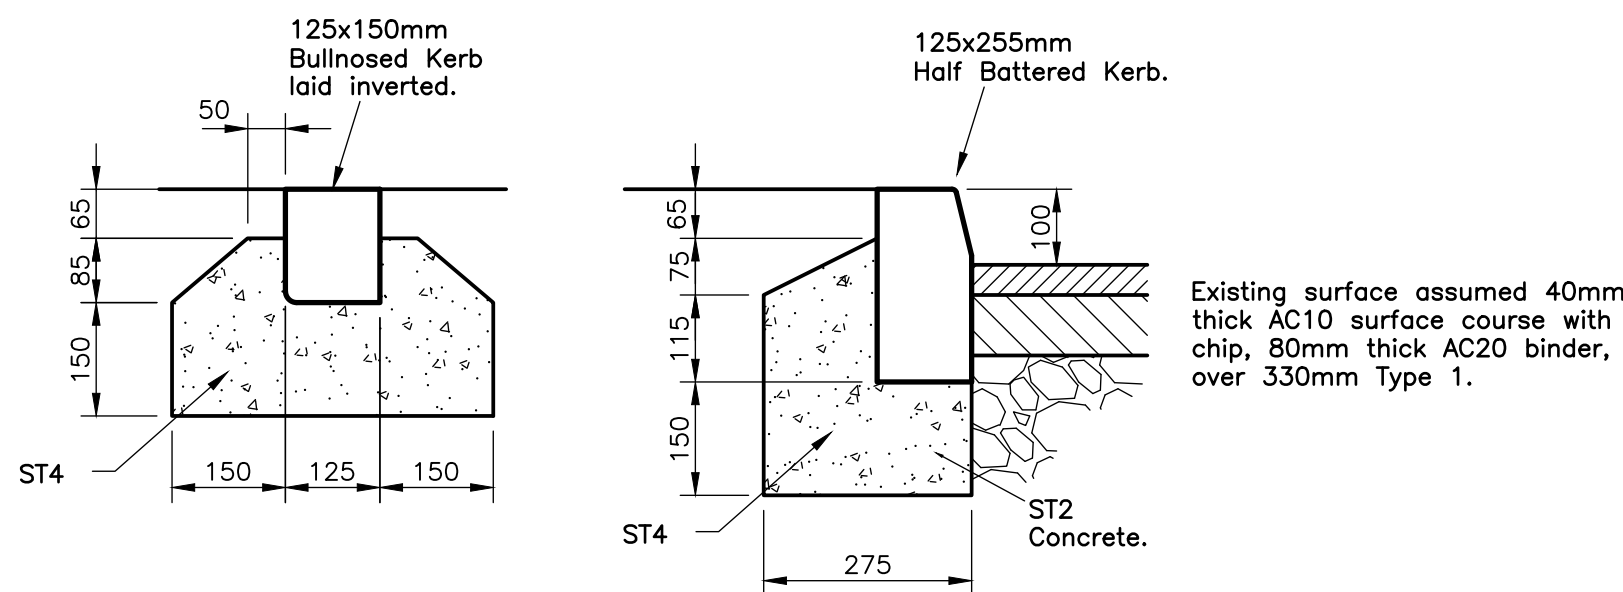



KERB BEDDING & BACKING DETAILS

SCALE 1:10

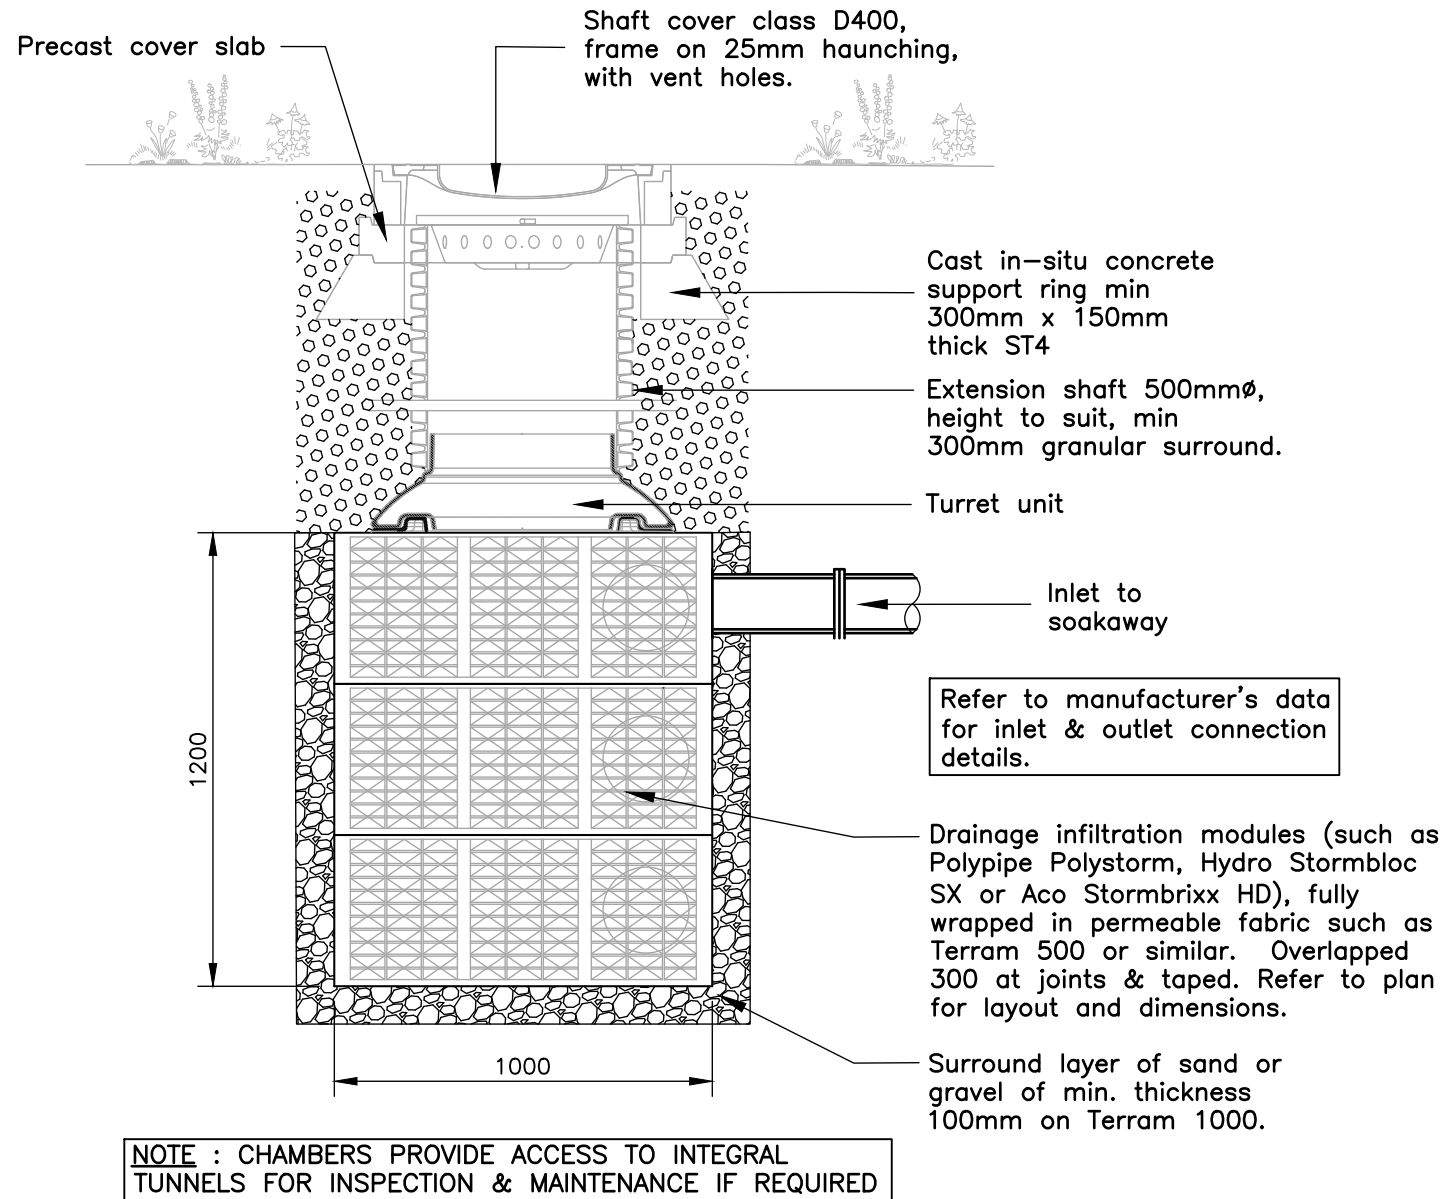

CRATE SOAKAWAY TYPICAL SECTION (1200m HEIGHT)

SCALE 1:20

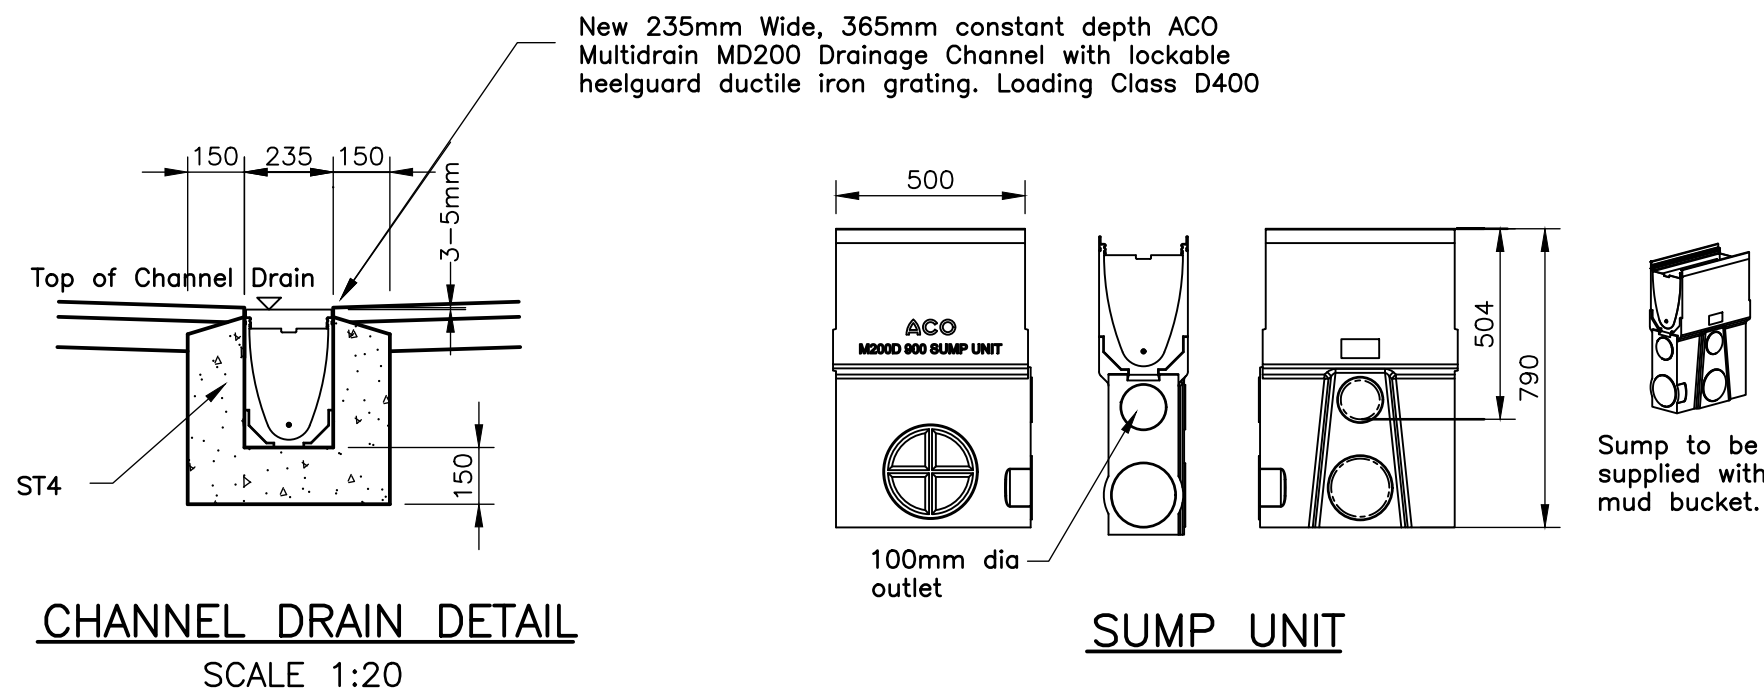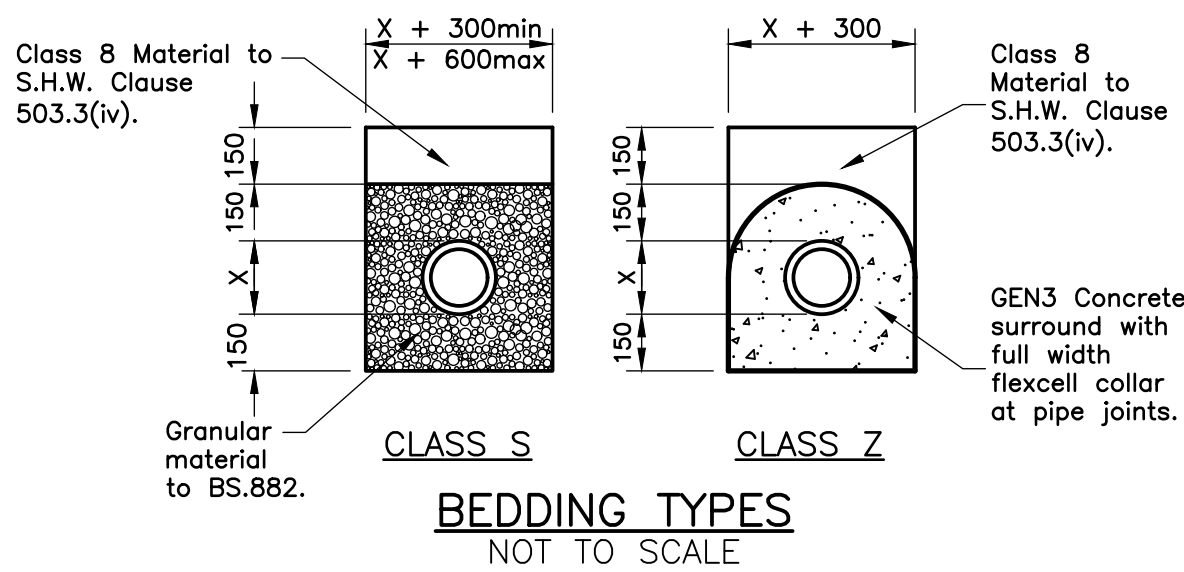

Notes

This drawing is to be read in conjunction with all relevant Engineers and Architects drawings and the specification.

Do not scale the drawing.

All dimensions are in millimetres.
All levels are in metres.

No deviation from the details shown on this drawing is permitted without prior permission from the engineer.

Machinery/plant to be suitable for use and not detrimental to adjacent and surrounding structures and features.

All soft spots and voids shall be removed before construction and replaced with suitable fill material.

Where necessary all excavated spoil shall be disposed off-site at an approved tip.

An inspection module is to be located at the inlet pipe.

For Tender

©



Evans & Langford
Engineering your Environment

- ♦ Structural & Civil Engineers
- ♦ Land & Building Surveyors
- ♦ Geo-Environmental Engineers
- ♦ Project Managers
- ♦ CDM Consultants
- ♦ Contract Administrators

Evans & Langford Consultants Ltd, RB House, The Square, Lenham ME17 2PG
www.evanslangford.co.uk Tel +44 (0) 1622 690120 mail@evanslangford.co.uk
Evans & Langford is part of the RB Group

Revisions	Checked	Date	Revisions	Checked	Date
A. Geogrid pavement details added.	DPM	15/10/2024			
B. Permeable pavement options added.	DPM	24/10/2024			
C. Sookaway details updated, permeable paving removed.	DPM	10/08/2025			
D. Sookaway details updated.	DPM	17/09/2025			

Bearsted, Church Landway

Drainage Details

Scale	As shown	© A1
Drawn	KM	Date June 24
Checked	DPM	Date June 24
Approved		Date

Drg No. 16179-02

Rev. D

