



2 NORTH ELEVATION
1:50@A3




1 WEST ELEVATION
1:50@A3


ALL DRAWINGS TO BE READ IN CONJUNCTION WITH THE PRELIMINARIES AND SCHEDULE OF WORKS

DESIGN INTENT DRAWING. DO NOT SCALE. ALL DIMENSIONS TO BE CHECKED ON SITE. THIS DRAWING IS THE SOLE COPYRIGHT OF ADELE HARRINGTON AND IS NOT TO BE REPRODUCED WITHOUT PERMISSION.

REVISIONS:			
CODE:	DATE:	DESCRIPTION:	
PROJECT NO: 1000		CLIENT/PROJECT: 100 London Road	
SITE ADDRESS:			
DATE: 07/08/2025	DRAWN: AH	CHECKED:	SCALE:
TITLE:			
PROPOSED ELEVATIONS			
STATUS:			
TENDER			
DWG. NO:		REV:	
1000_200			
e: aharrington@horniman.ac.uk		t: 07815 454415	

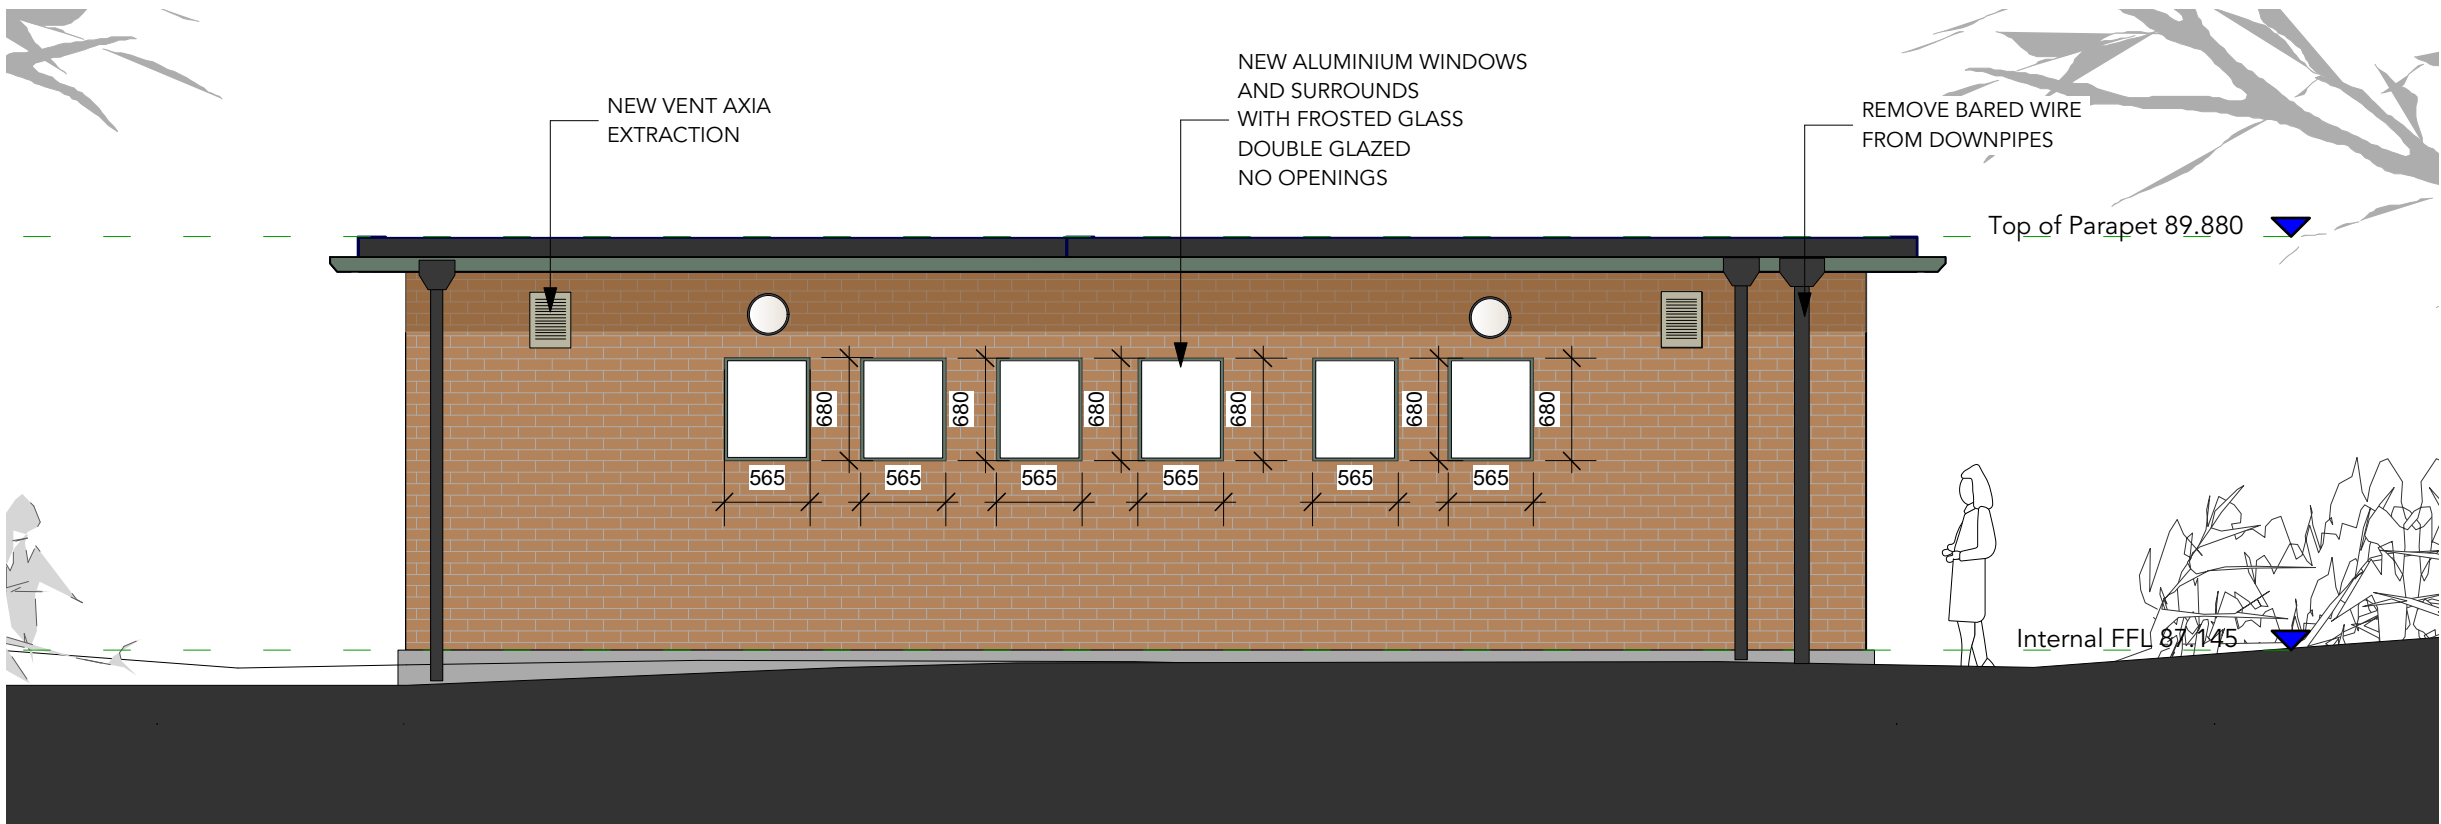

4 SOUTH ELEVATION
1:50@A3

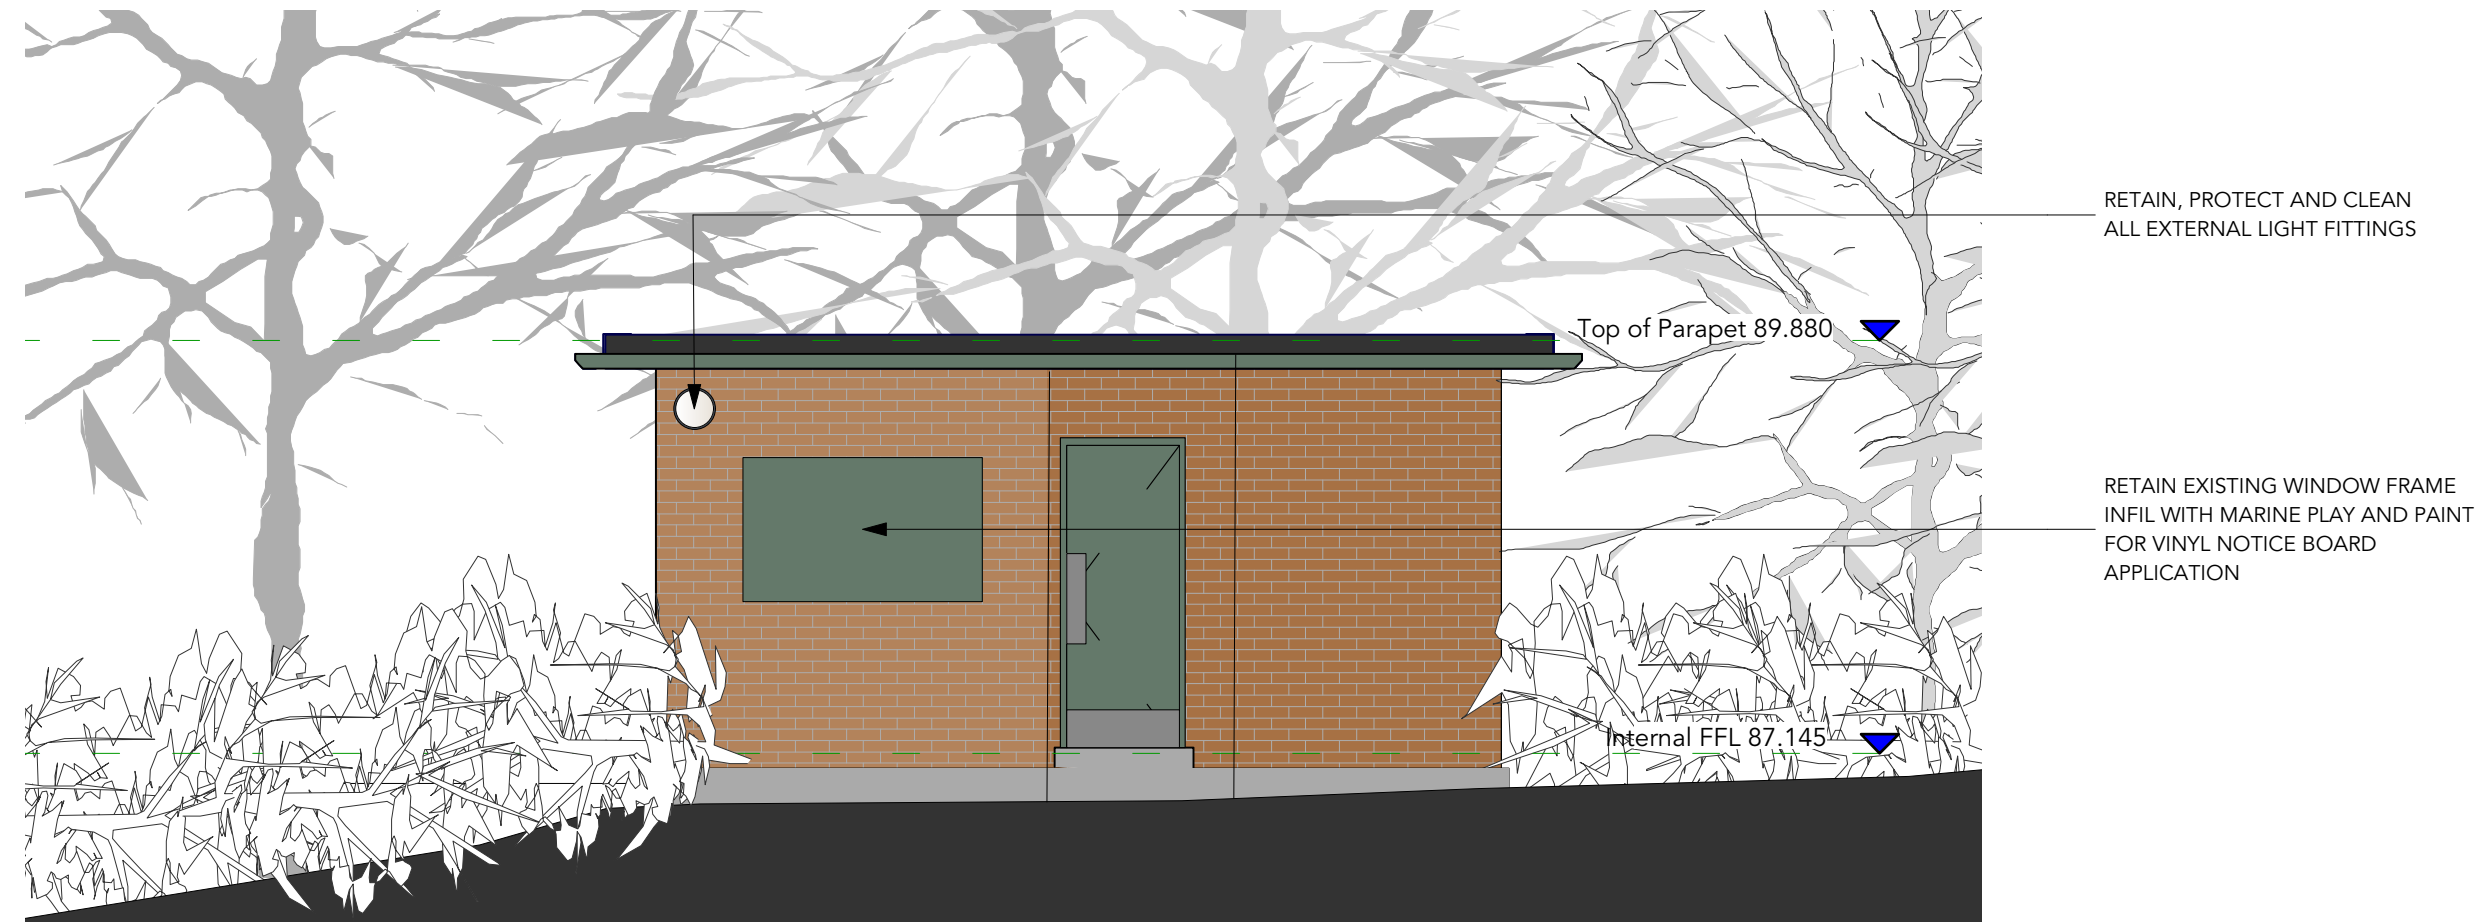


3 EAST ELEVATION
1:50@A3


ALL DRAWINGS TO BE READ IN CONJUNCTION WITH THE PRELIMINARIES AND SCHEDULE OF WORKS

DESIGN INTENT DRAWING. DO NOT SCALE. ALL DIMENSIONS TO BE CHECKED ON SITE. THIS DRAWING IS THE SOLE COPYRIGHT OF ADELE HARRINGTON AND IS NOT TO BE REPRODUCED WITHOUT PERMISSION.


REVISIONS:			
CODE:	DATE:	DESCRIPTION:	
PROJECT NO: 1000		CLIENT/PROJECT: 100 London Road	
SITE ADDRESS:			
DATE: 07/08/2025	DRAWN: AH	CHECKED:	SCALE:
TITLE:			
PROPOSED ELEVATIONS			
STATUS:			
TENDER			
DWG. NO:			REV:
1000_201			
e: aharrington@horniman.ac.uk		t: 07815 454415	

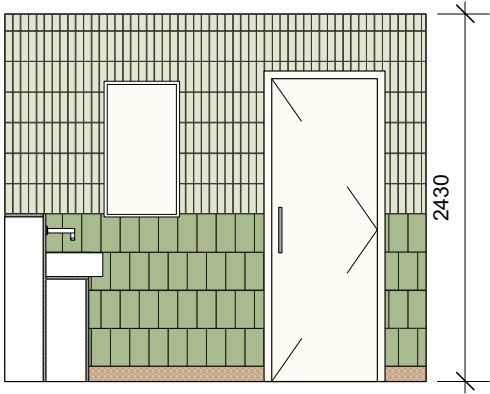


4 ELEVATION C
1:50@A3

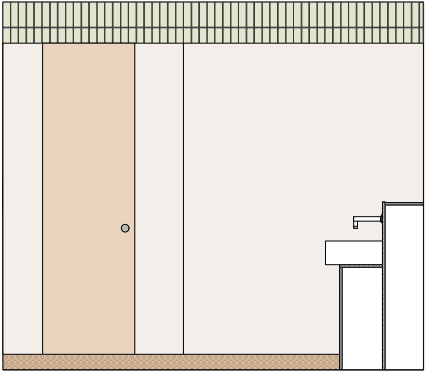


5 ELEVATION D
1:50@A3

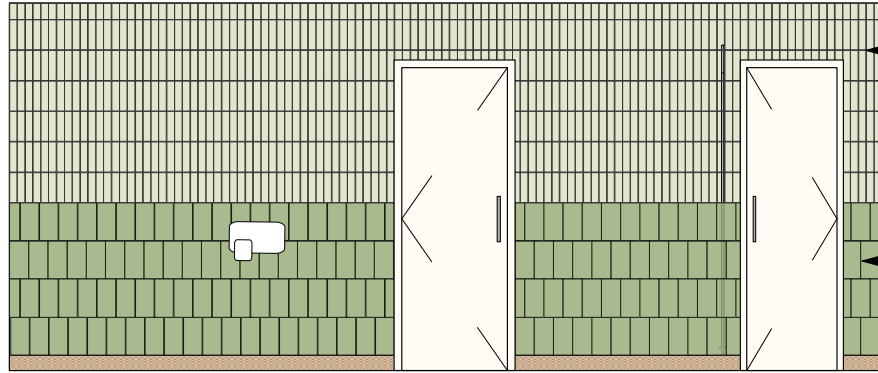

1 ELEVATION A
1:50@A3

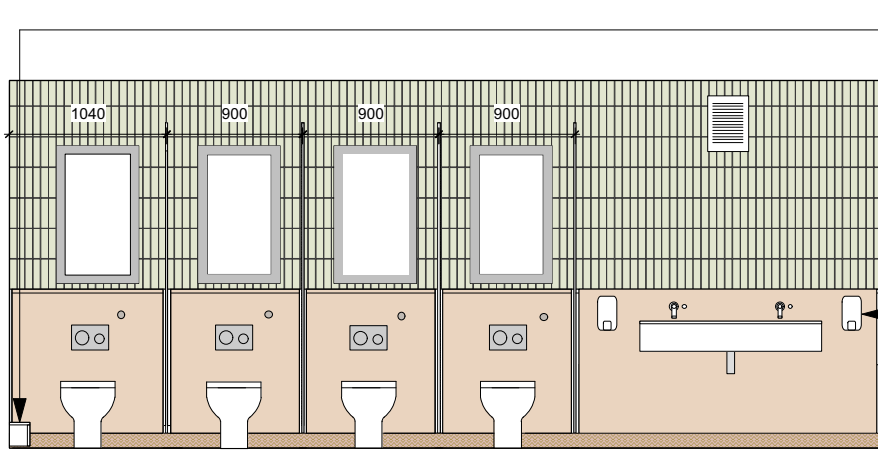

2 ELEVATION B
1:50@A3

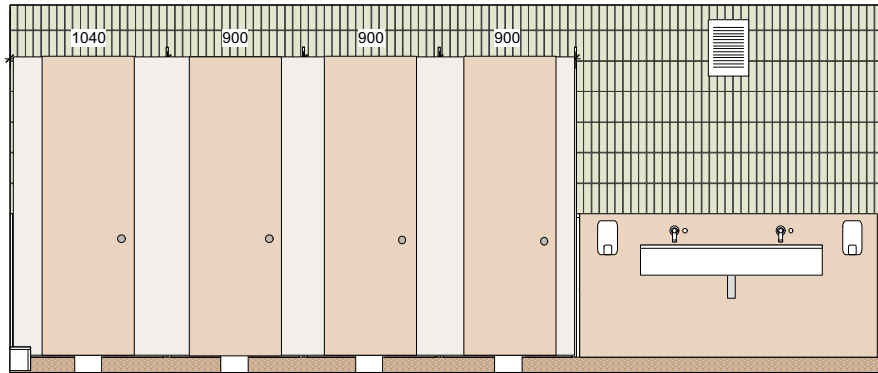


3 ELEVATION B WITH DOORS
1:50@A3

WALL FINISH
WF01

WALL FINISH
WF02

PIPEWORK
BOXING IN

NEW SOAP DISPENSERS
TOILET ROLL HOLDERS
CLIENT DIRECT





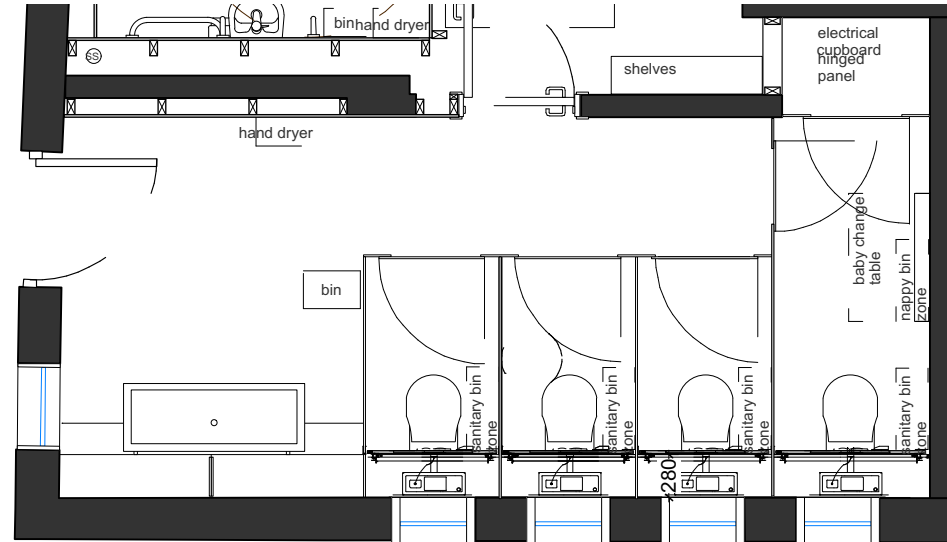


1 PROPOSED PLAN
1:50@A3


ALL DRAWINGS TO BE READ IN CONJUNCTION WITH
THE PRELIMINARIES AND SCHEDULE OF WORKS

DESIGN INTENT DRAWING. DO NOT SCALE. ALL
DIMENSIONS TO BE CHECKED ON SITE. THIS DRAWING
IS THE SOLE COPYRIGHT OF ADELE HARRINGTON AND
IS NOT TO BE REPRODUCED WITHOUT PERMISSION.

REVISIONS:		
CODE:	DATE:	DESCRIPTION:
PROJECT NO: 1000		CLIENT/PROJECT: 100 London Road
SITE ADDRESS:		
DATE: 07/08/2025	DRAWN: AH	CHECKED: SCALE:
TITLE: PROPOSED ELEVATIONS LADIES		
STATUS: TENDER		
DWG. NO: 1000_202	REV:	

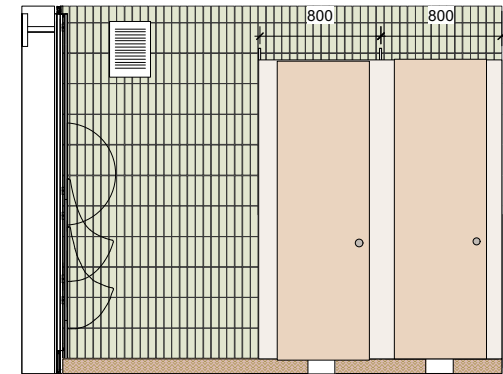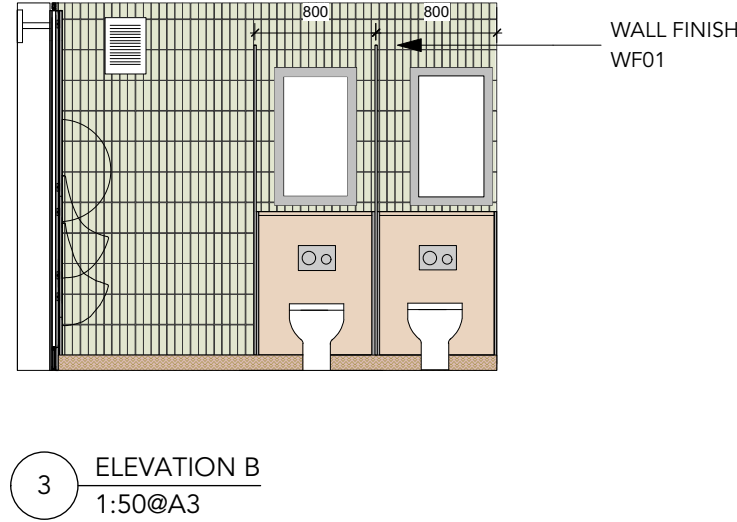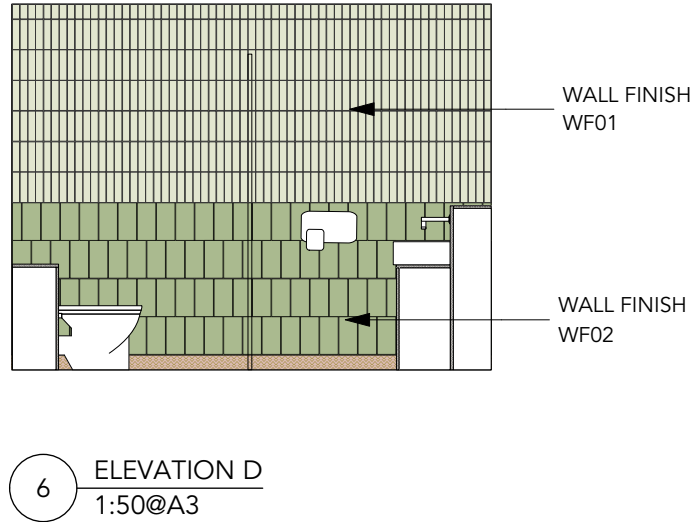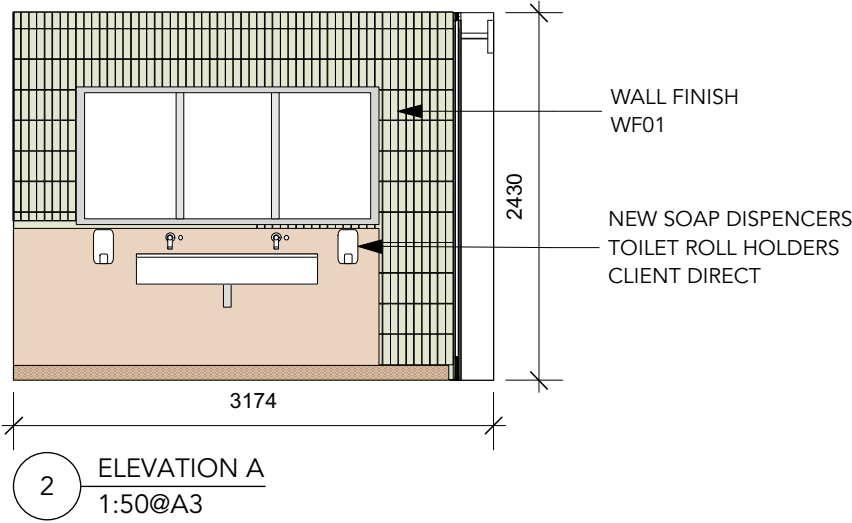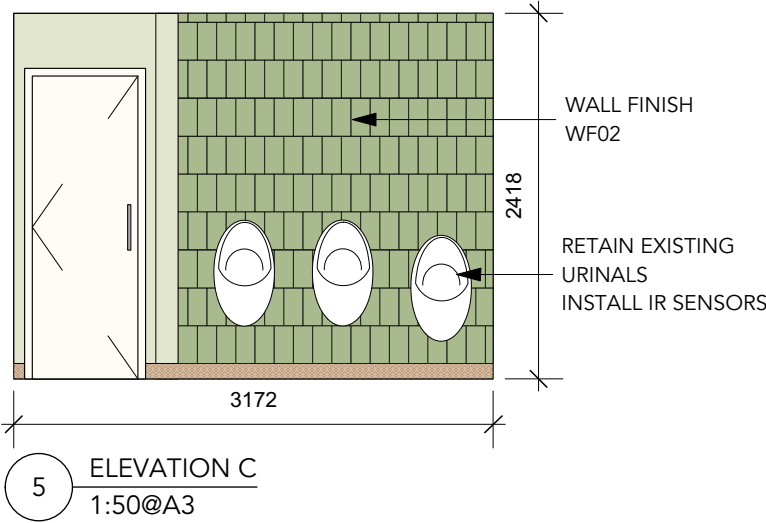


4 ELEVATION B WITH DOORS
1:50@A3

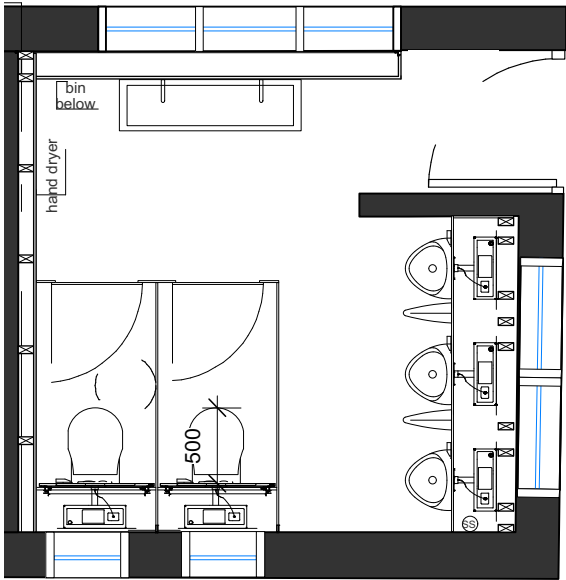


1 PROPOSED PLAN
1:50@A3

REVISIONS:			
CODE:	DATE:	DESCRIPTION:	
PROJECT NO: 1000		CLIENT/PROJECT: 100 London Road	
SITE ADDRESS:			
DATE: 07/08/2025	DRAWN: AH	CHECKED:	SCALE:
TITLE: PROPOSED ELEVATIONS GENTS			
STATUS: TENDER			
DWG. NO: 1000_203		REV:	


e: aharrington@horniman.ac.ukt: 07815 454415

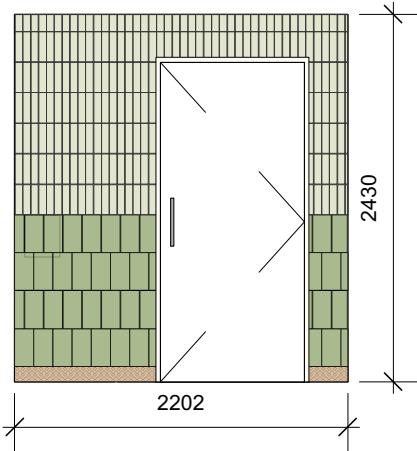

4 ELEVATION C
1:50@A3

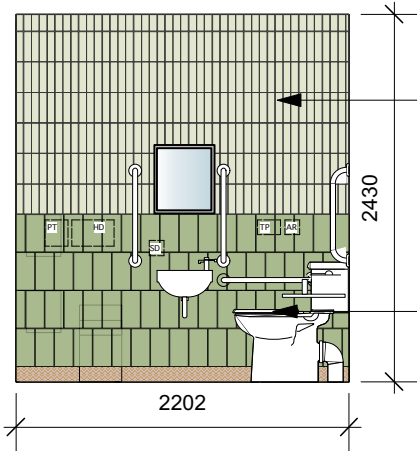


2 ELEVATION A
1:50@A3

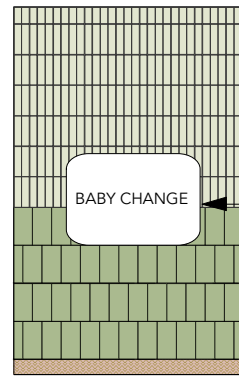


NEW BABY CHANGE
UNIT CLIENT DIRECT

5 ELEVATION C
1:50@A3

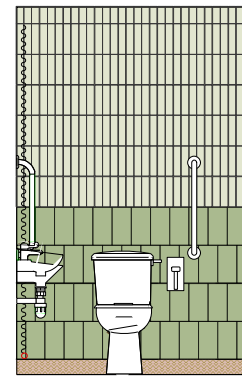

3 ELEVATION B
1:50@A3

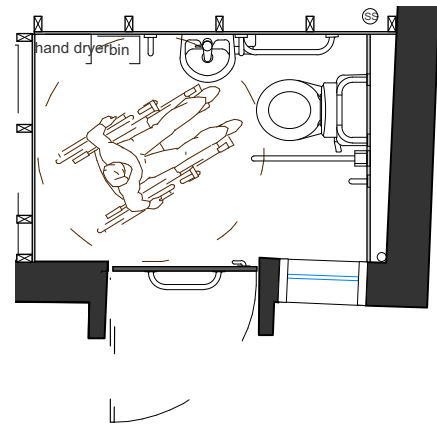

1 PROPOSED PLAN
1:50@A3

REVISIONS:			
CODE:	DATE:	DESCRIPTION:	
PROJECT NO: 1000		CLIENT/PROJECT: 100 London Road	
SITE ADDRESS:			
DATE: 07/08/2025	DRAWN: AH	CHECKED:	SCALE:
TITLE: PROPOSED ELEVATIONS DDA			
STATUS: TENDER			
DWG. NO: 1000_204		REV:	
e: aharrington@horniman.ac.uk		t: 07815 454415	