



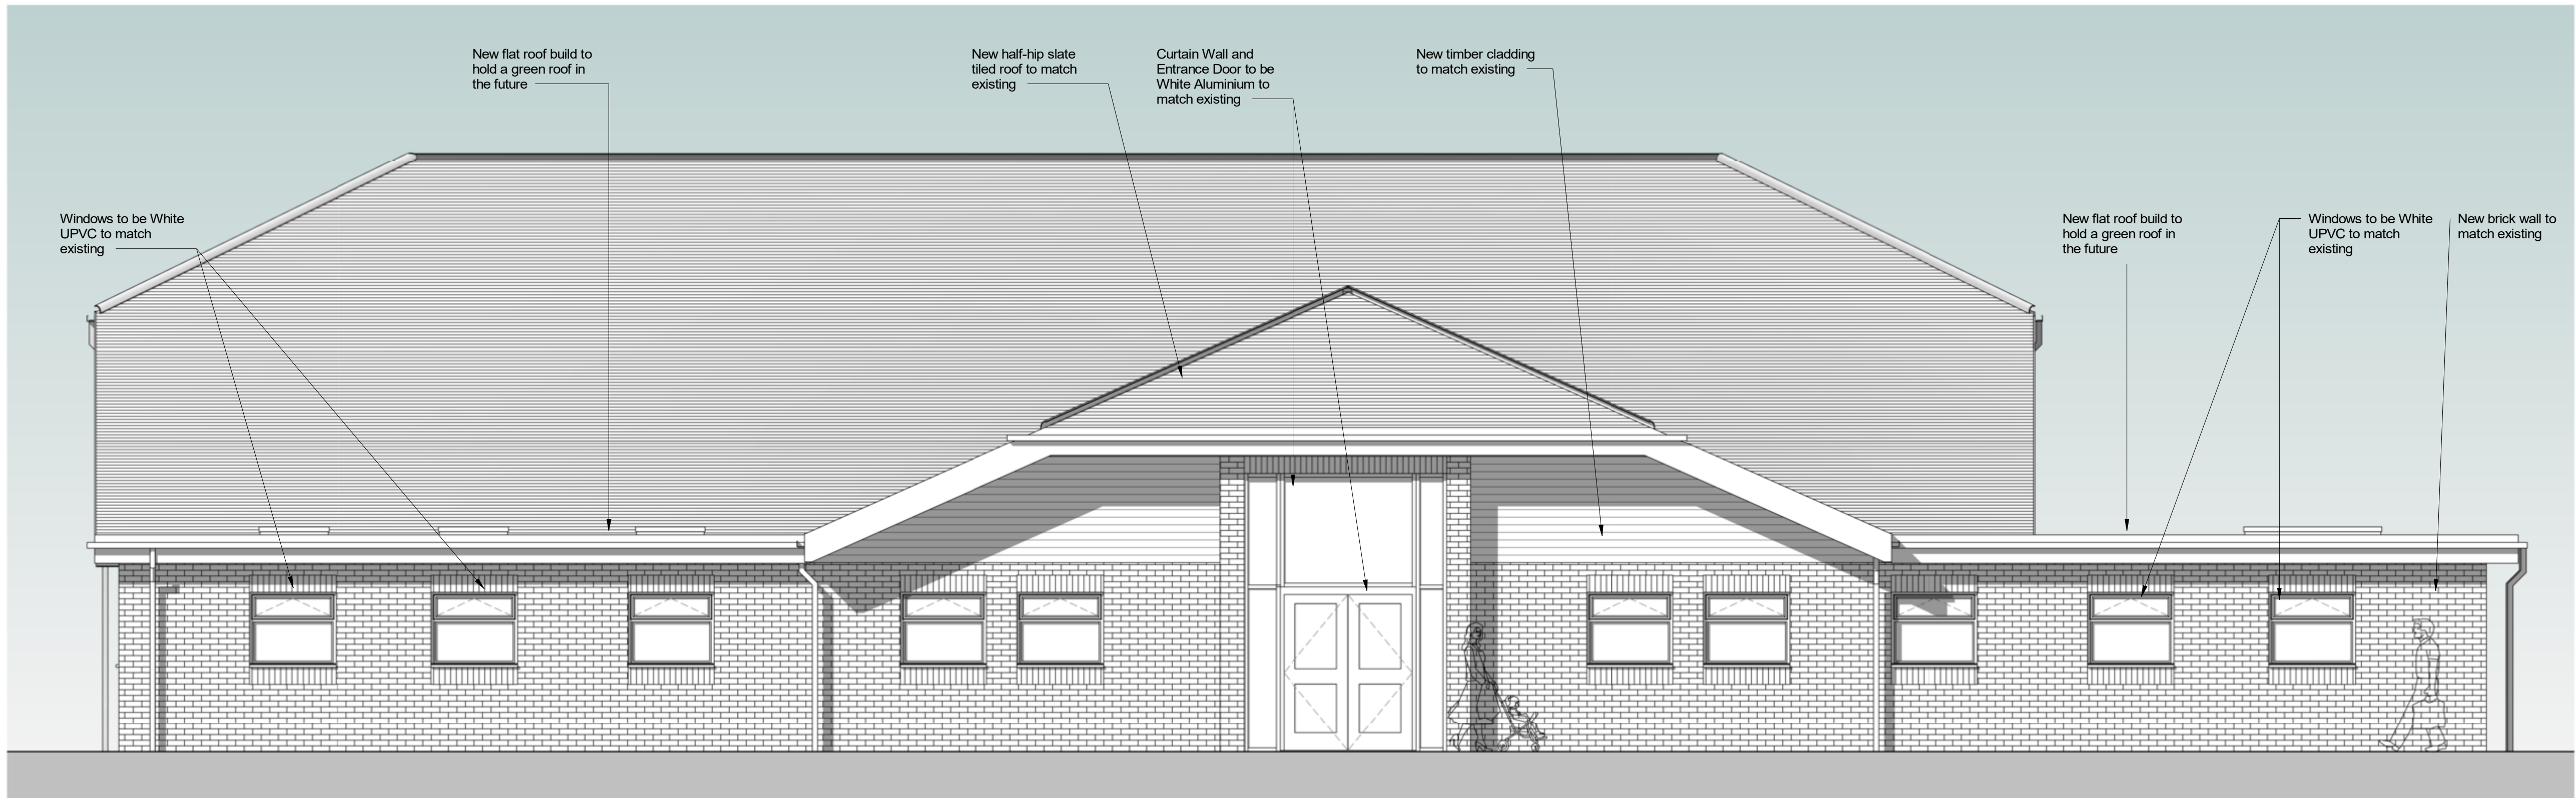

Front Elevation (South-East) - Proposed
1 : 50

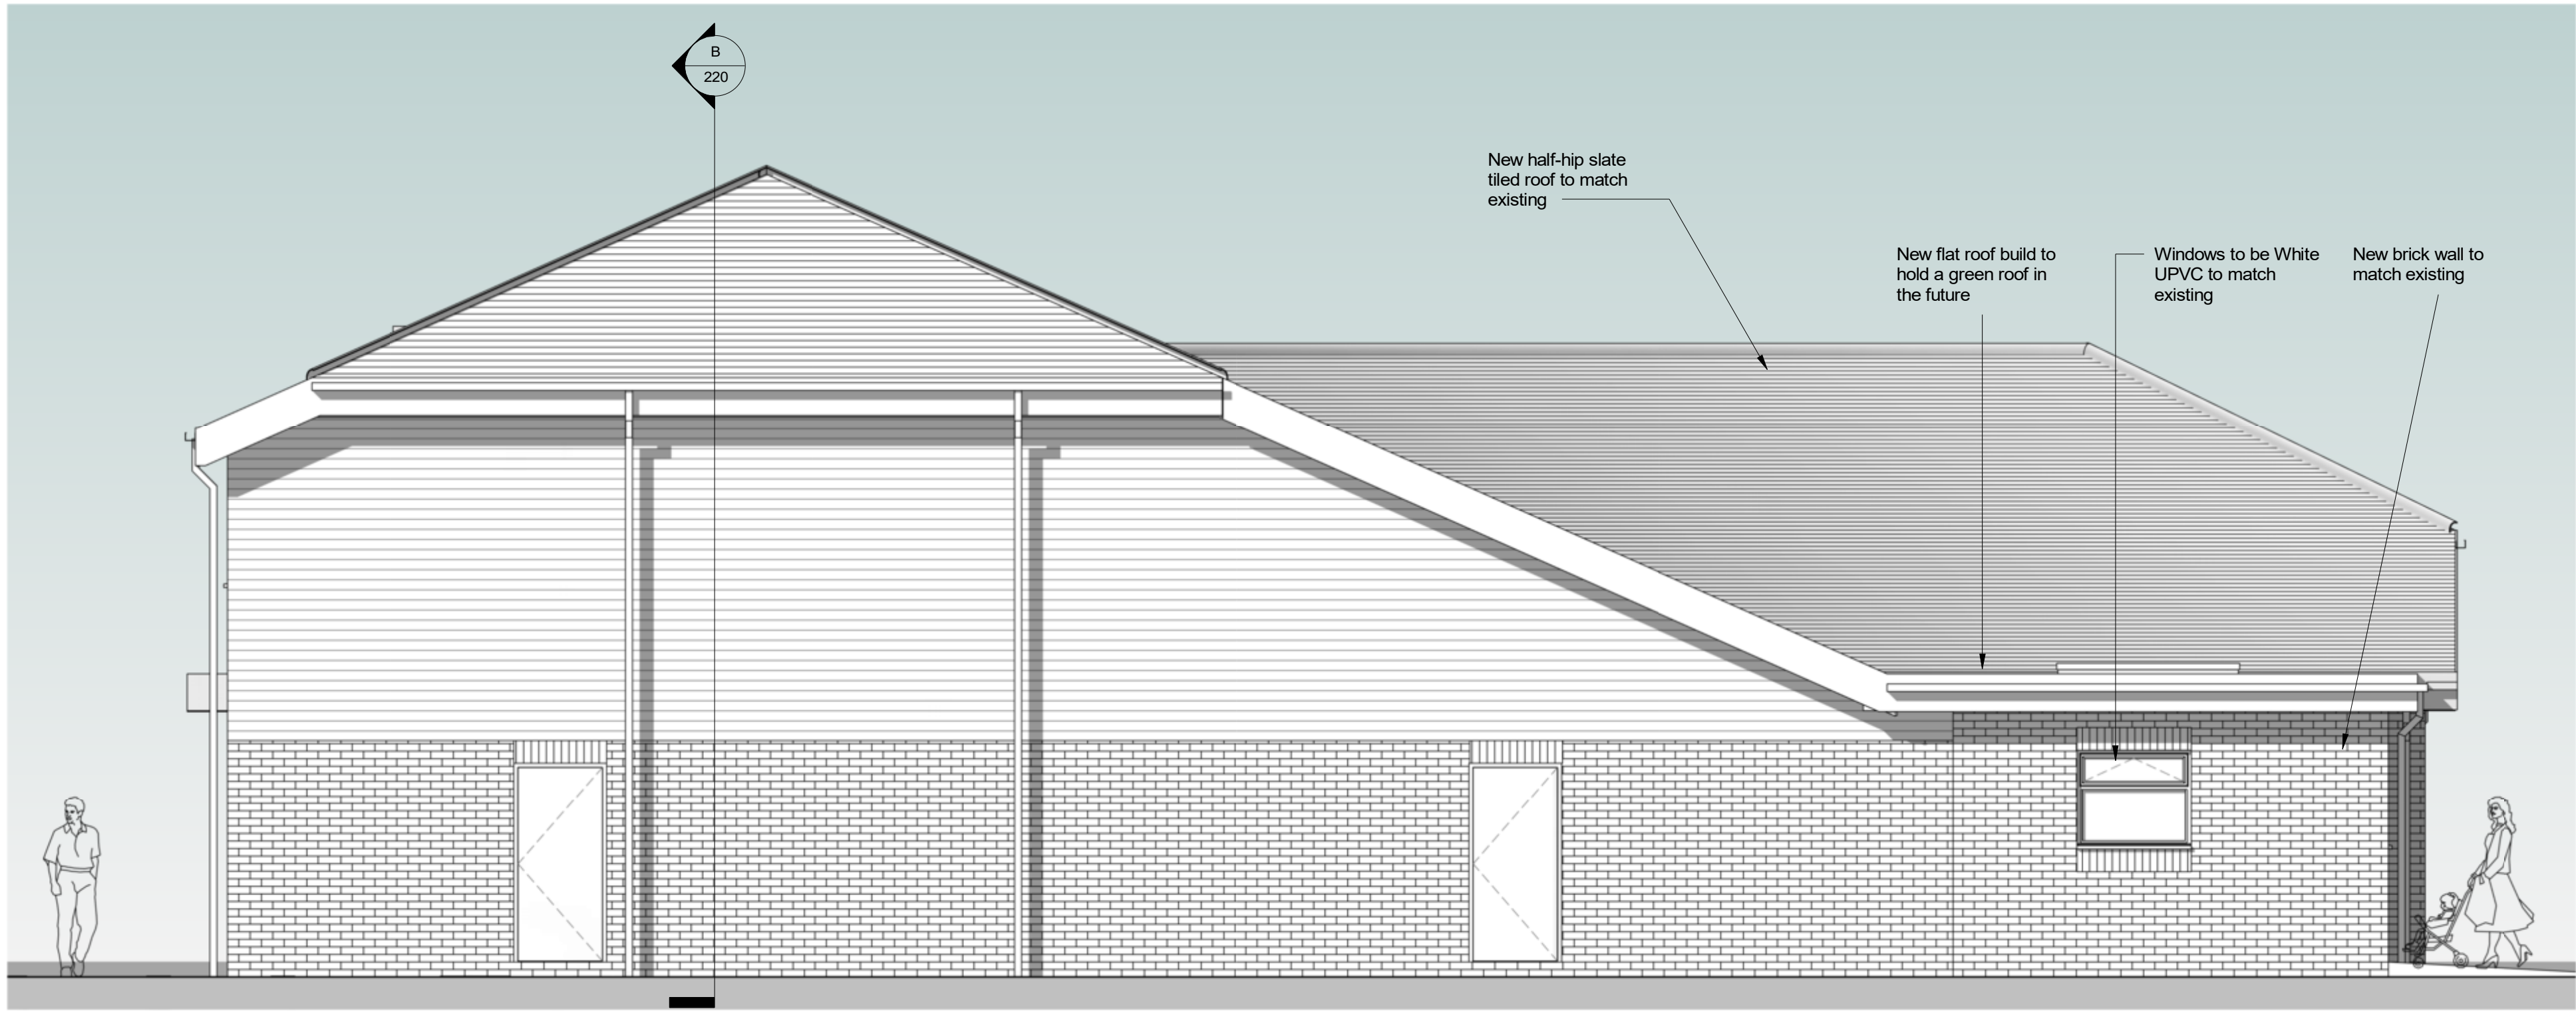

Side Elevation (South-West) - Proposed
1 : 50