


Internal 3D View - Gym, Entrance

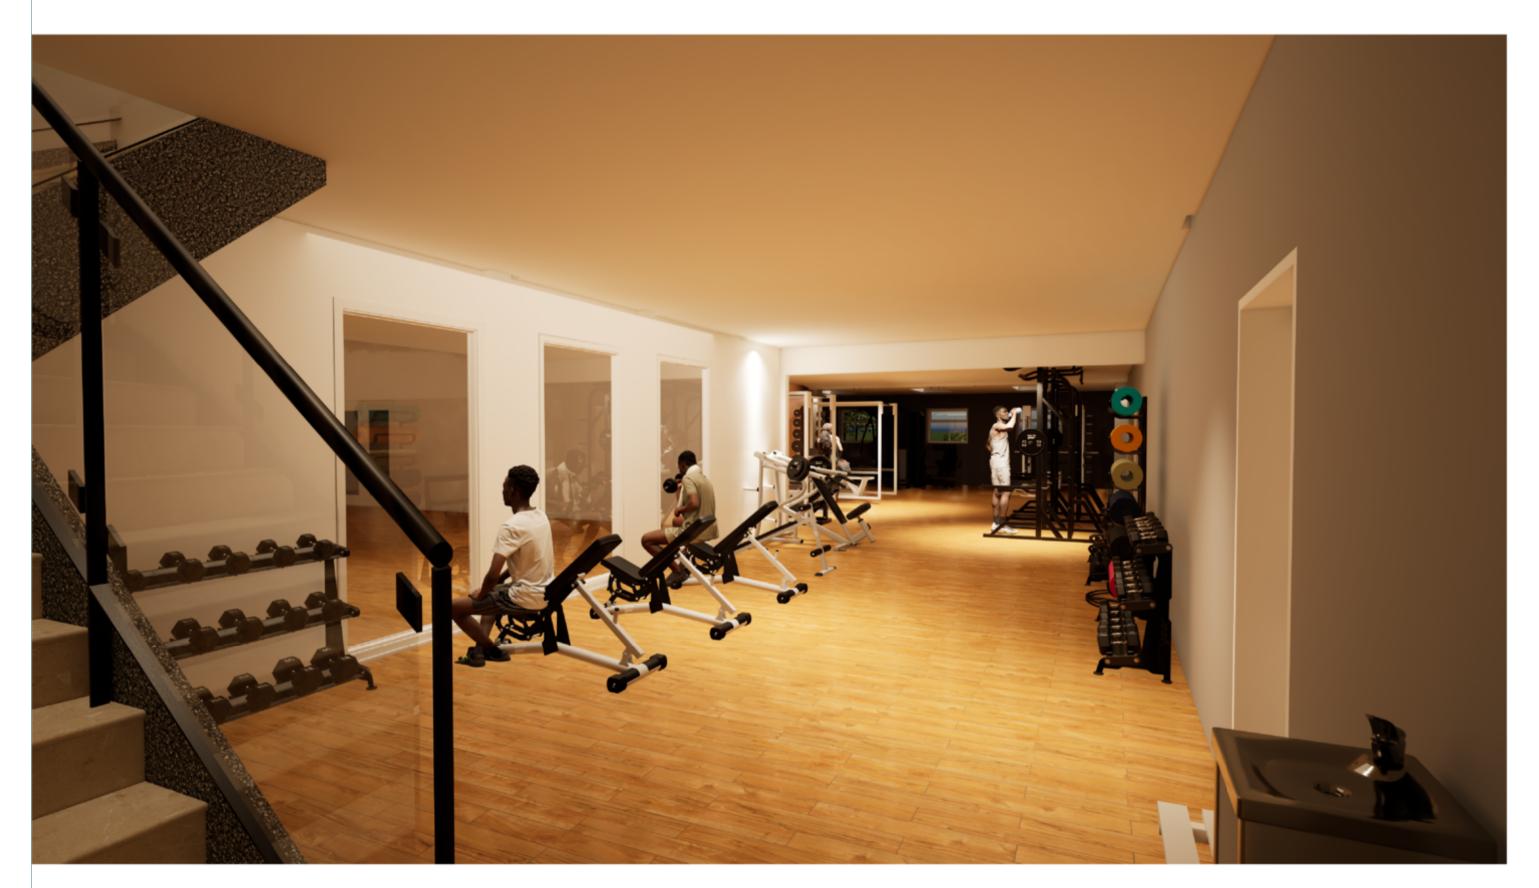


Internal 3D View - Gym, Staircase


A Planning Issue

28/06/24 GB

Date Initial

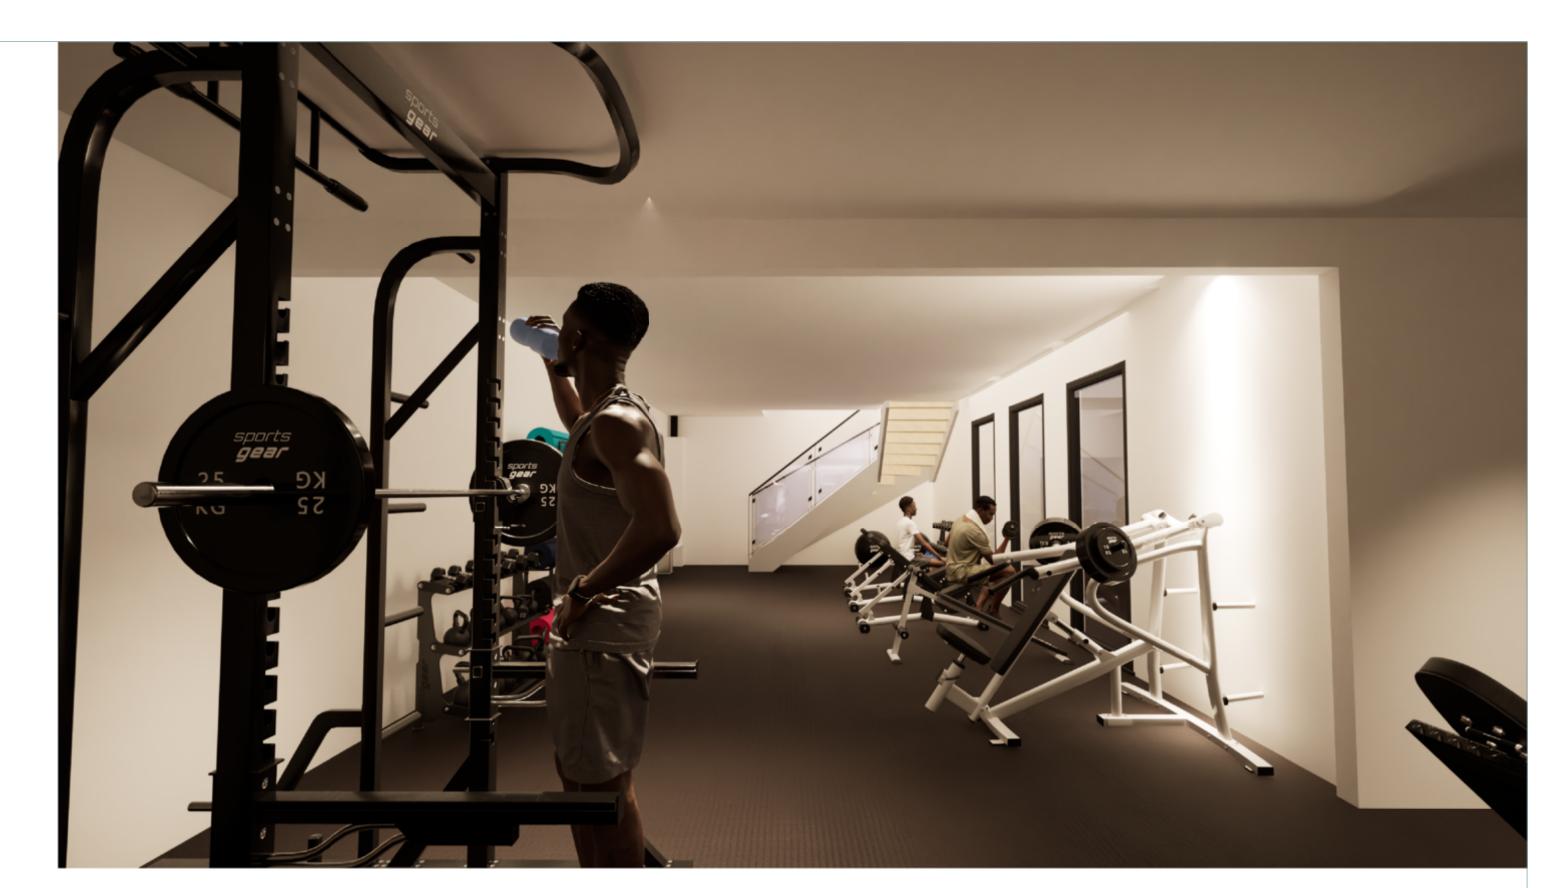

Internal 3D View - Gym, Ground Floor

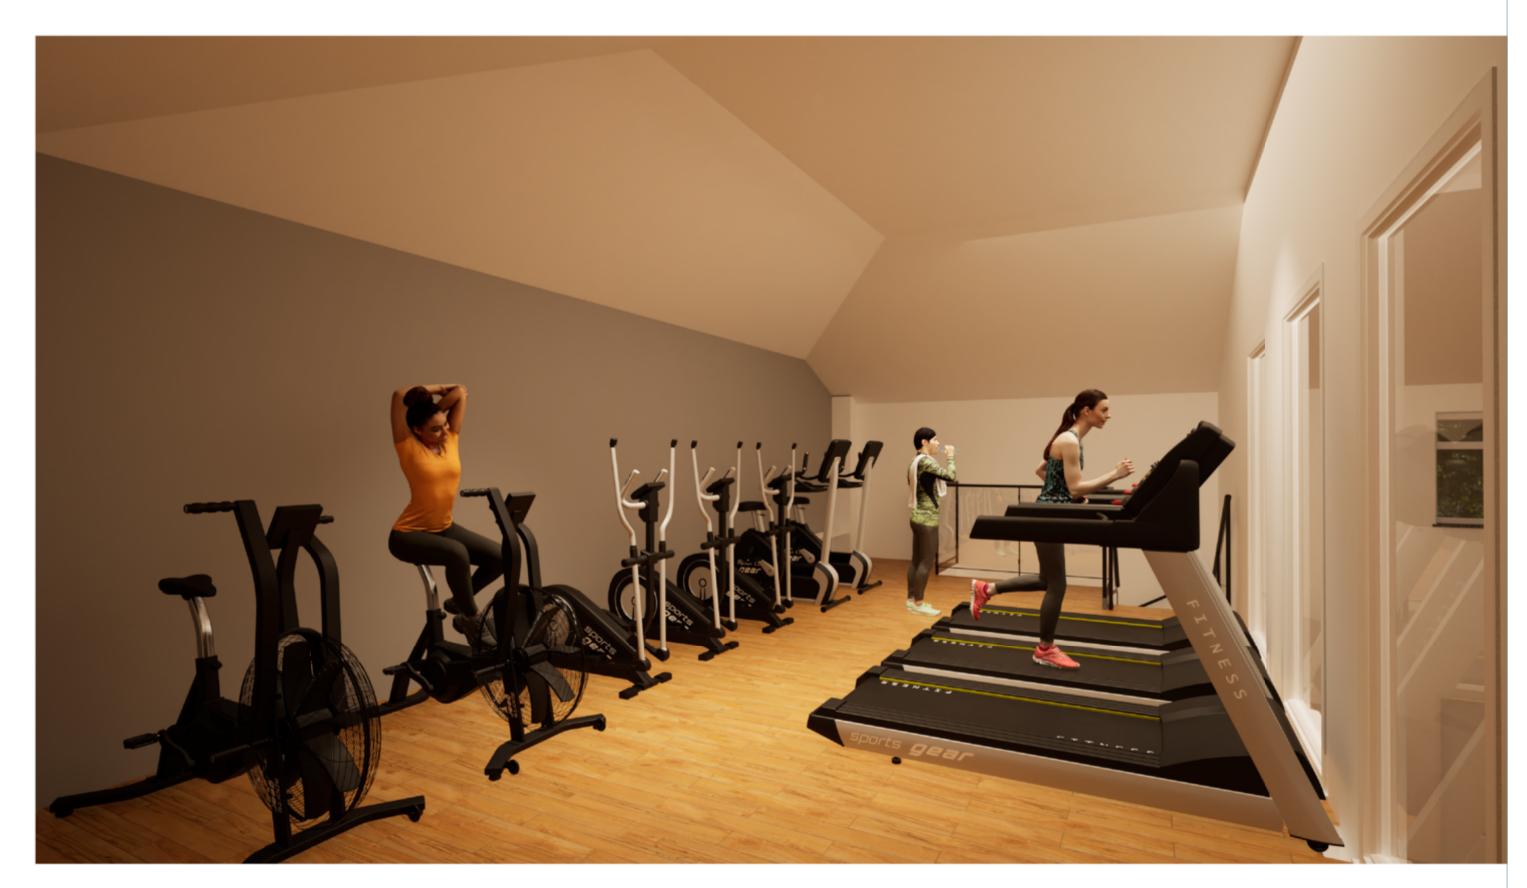

Internal 3D View - Gym, First Floor



CLIENT
Wickham & Knowle Parish
Council

24-004 - Extension at Knowle Village Internal 3D Views As Proposed - Gym

The Old Post Office, Station Road Wickham, PO17 5JA
T: 01329 832405
e: office@axismail.co.uk
w: axisarchitecture.co.uk

2.5 4.5

le @ A1: Drawn by : GB
e : © Mar 24 Checked by : PSA

Drawing No: 24

Revision: A