



Type 1

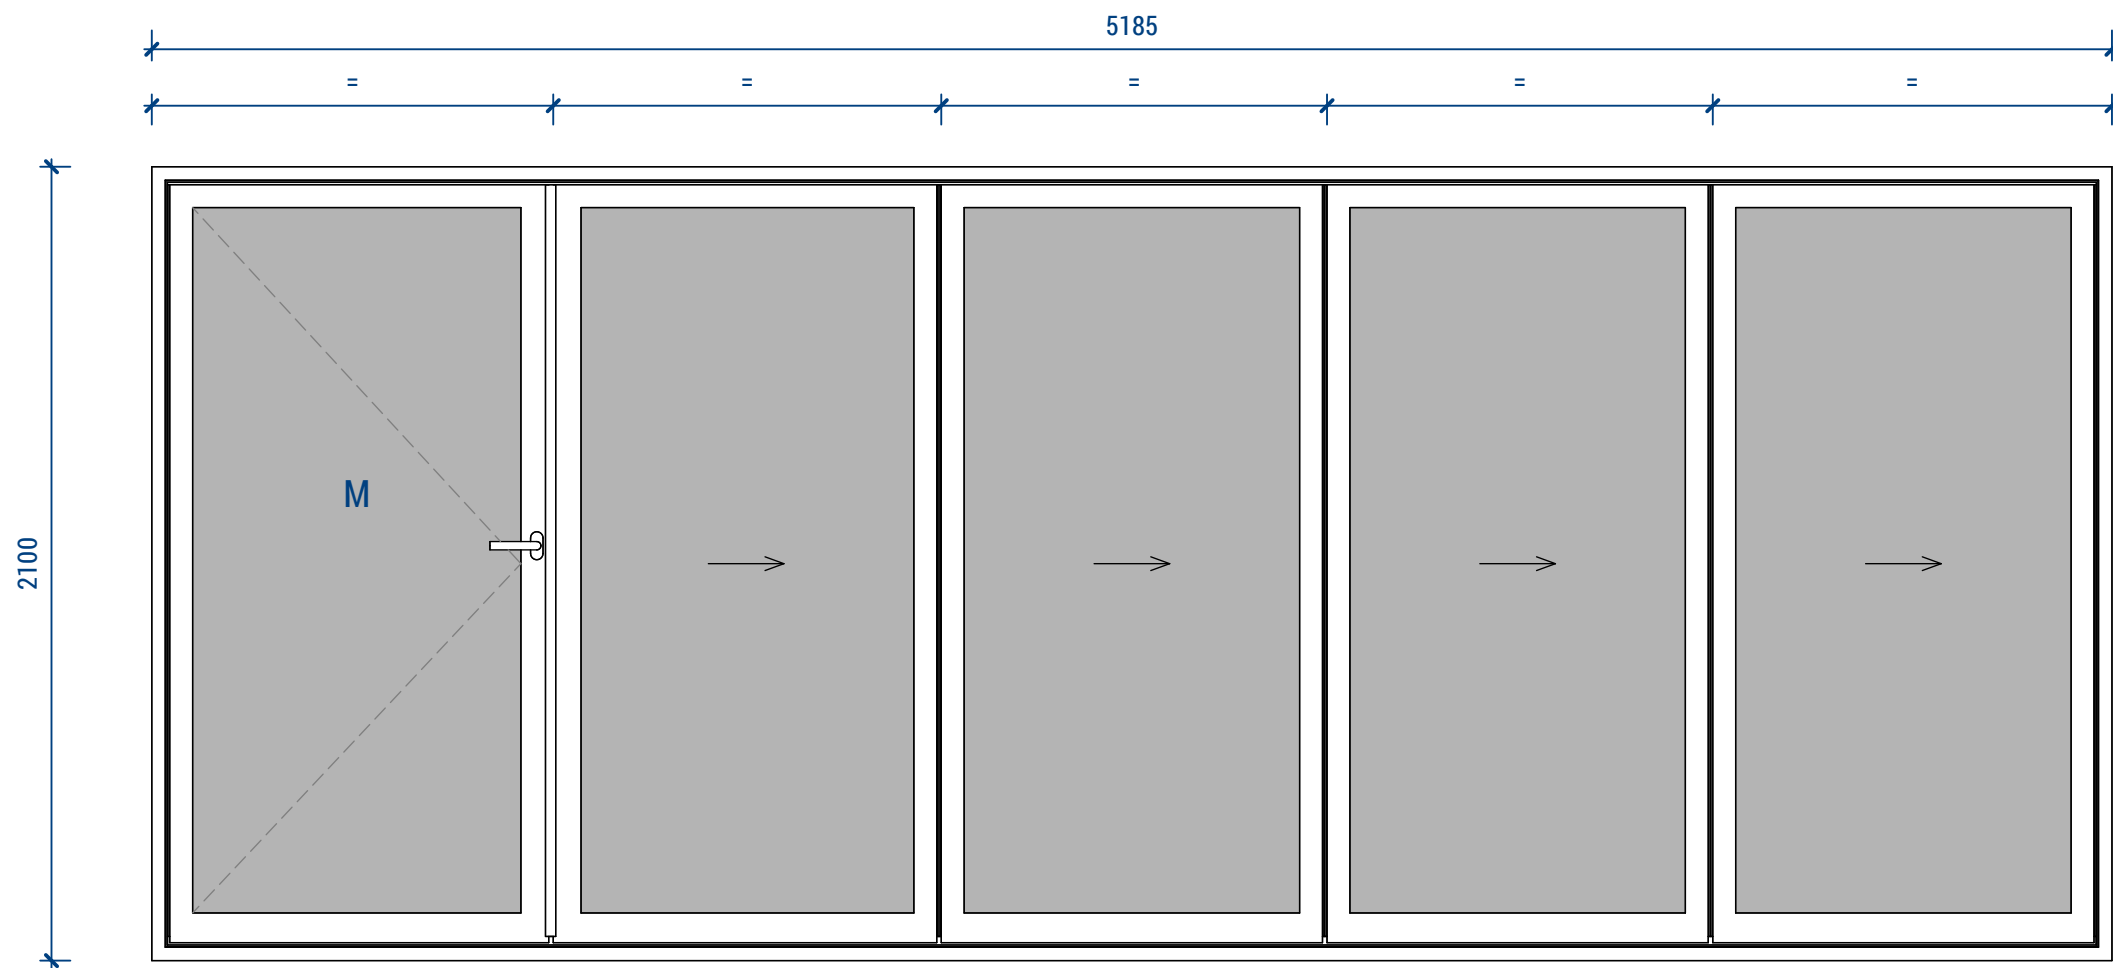


Type 1 - Function Room Bifold

- Anti fingure entrapement to hinges
- Low level threshold
- Lever Handle with Lock
- Cylinder lock

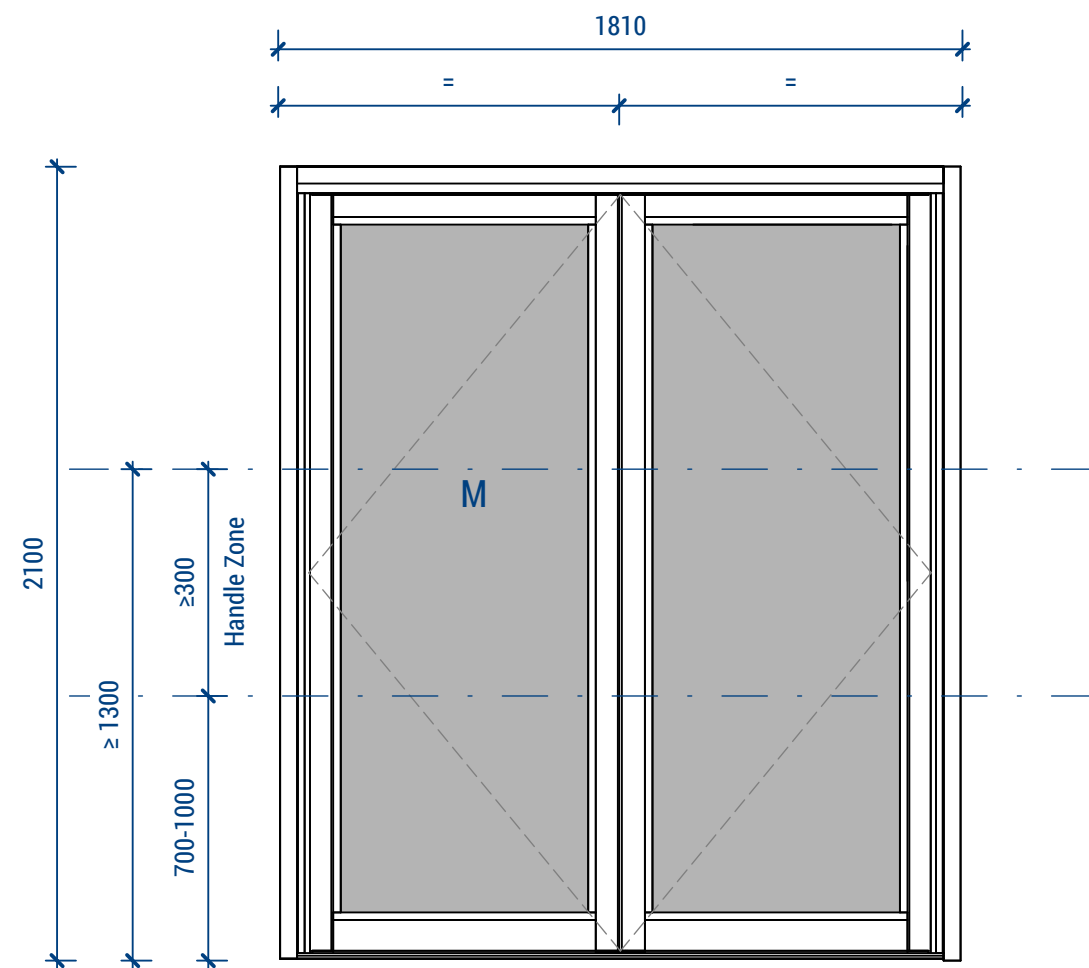

Type 2 - Hall & toilet Access

- Anti fingure entrapement to hinges
- Low level threshold
- Closer with hold back
- Pull Handle and push pad to BS8300
- Cylinder lock

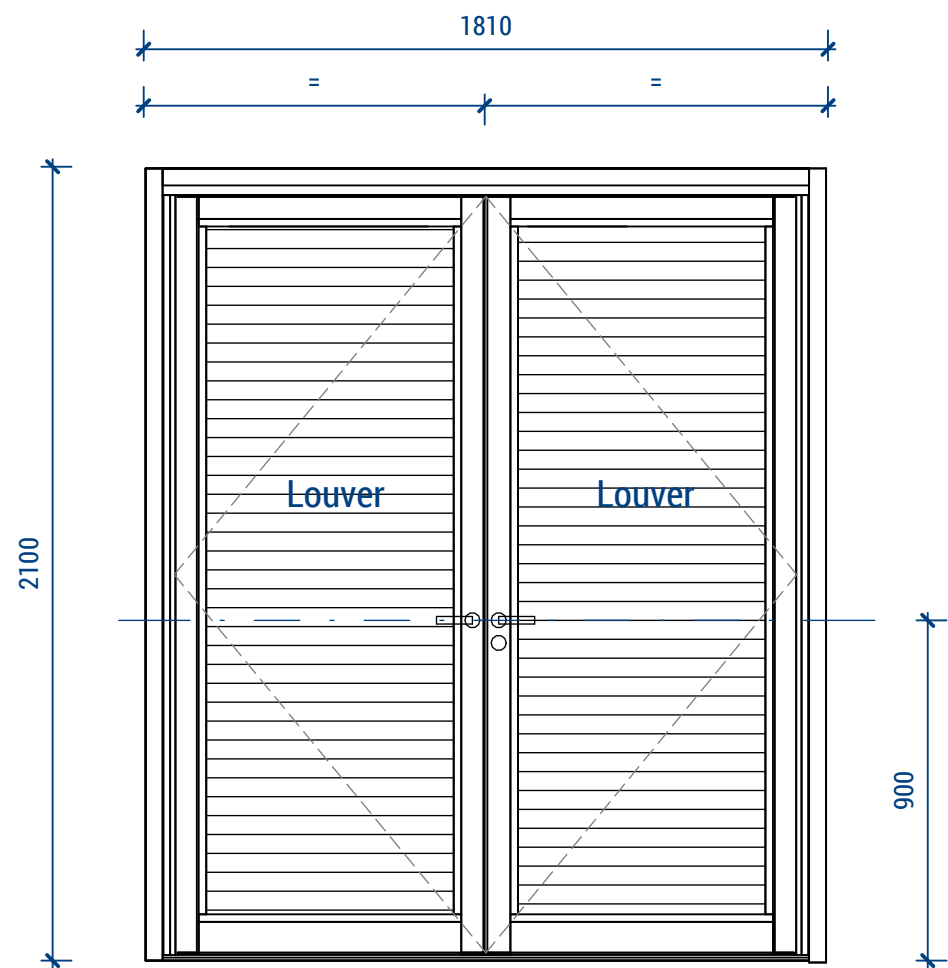

Type 7 - Plant

- Low level threshold
- Lever Handle with Lock

Note:
All Main Dimensions to Structural Openings using brick/block dims.
Frame to suite manufacturers tolerances

Glazing to be in accordance with BS6262-4

M = denotes Master
+ = denotes fixed
Opening lines point to hinged side

Louver panel to have insulated panel to inside face, to be cut where required for M&E.

Frames and louvers to be RAL 7016

All dimensions are to be checked on site and any discrepancies reported to the architect before work commences. Figured dimensions only are to be taken from this drawing. This drawing is to be read in conjunction with all relevant consultants and/or specialists drawings/documents and any discrepancies or variations notified to the architect before work commences. This drawing is copyright and may not be reproduced, wholly or in part, without the consent of the architect.

CLIENT
Wickham & Knowle Parish Council

TITLE
Extension at Knowle Village Hall
Knowle Avenue, Fareham PO17 5GR
Window Schedule

Spaces, 4500 Parkway
Solent Business Park
Whitley, Fareham
Hampshire PO15 7AZ
T: 01329832405
e: office@axismail.co.uk
w: axisarchitecture.co.uk



TENDER ISSUE



Scale @ A1: 1 : 20
Date : Feb 25
Drawn by : Author
Checked by : Checker

Drawing No: 24-004-321
Revision:

Revision Date Initial