



A. Male Changing - Callout 1

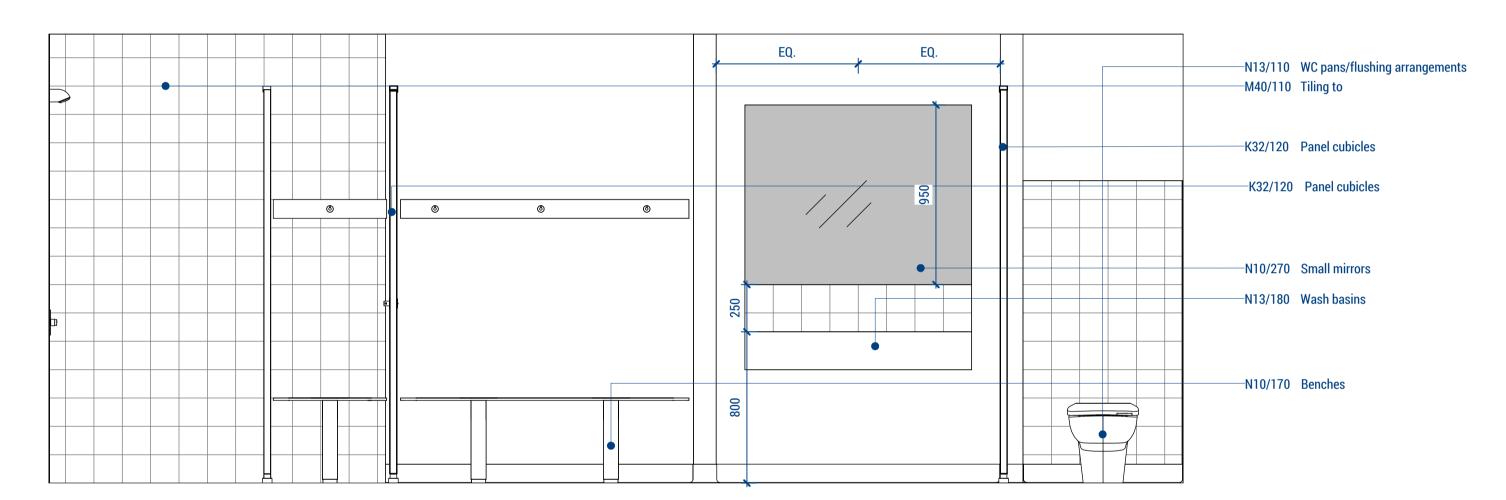

1. Male Changing

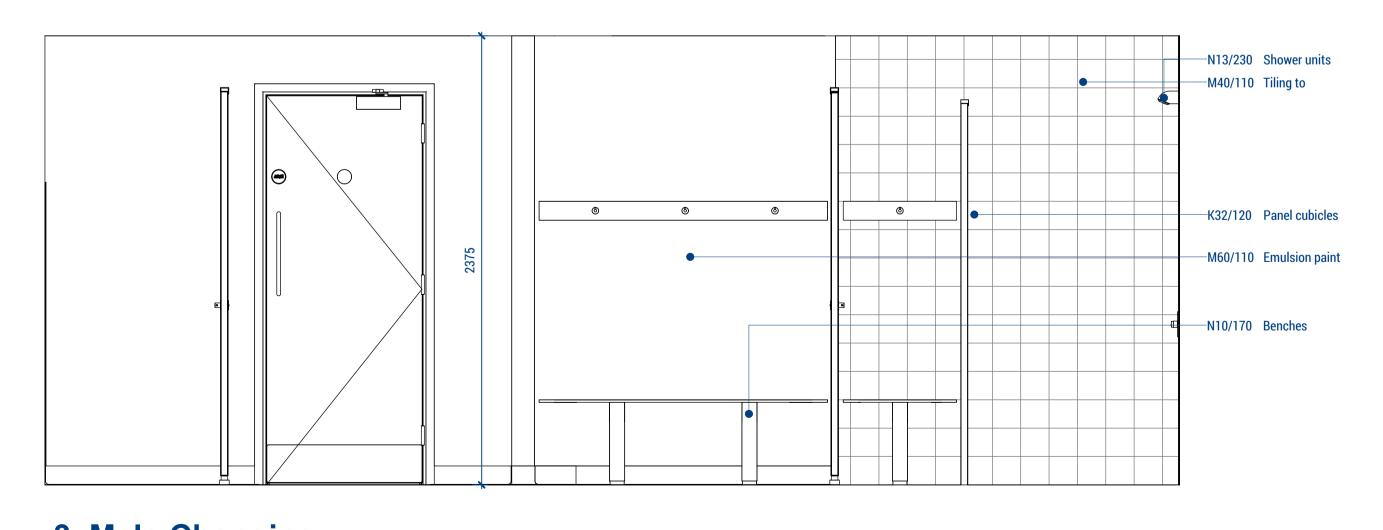

2. Male Changing
1:20

Wickham & Knowle Parish Council

1:20 Extension at Knowle Village Hall

Knowle Avenue, Fareham P017 5GR

Male Changing Room

 (\circ)

-K32/120 Panel cubicles -N13/180 Wash basins

-M60/110 Emulsion paint

-N10/170 Benches

-K32/120 Panel cubicles

6. Male Changing

2a. Male Changing
1:20

3. Male Changing
1:20

Date Initial

All dimensions are to be checked on site and any discrepancies reported to the architect before work commences. Figured dimensions only are to be taken from this drawing. This drawing is to be read in conjunction with all relevant consultants and/or specialists drawings/documents and any discrepancies or variations notified to the architect before work commences. This drawing is copyright and may not be reproduced, wholly or in part, without the consent of the architect.

Scale @ A1: 1:20 Drawn by: Author Date: Feb 25 Checked by: Checker Revision:

Spaces, 4500 Parkway Solent Business Park Whitley, Fareham Hampshire P015 7AZ T: 01329832405 e : office@axismail.co.uk w: axisarchitecture.co.uk

4. Male Changing
1:20

TENDER ISSUE

Drawing No: 24-004-322

-M60/110 Emulsion paint

—N13/110 WC pans/flushing arrangements

In Situ Concrete/Large Precast Concrete

M60/110 Emulsion paint

-N13/230 Shower units

600

(0)

-M40/110 Tiling to