




A. Female Changing Room  
1 : 20

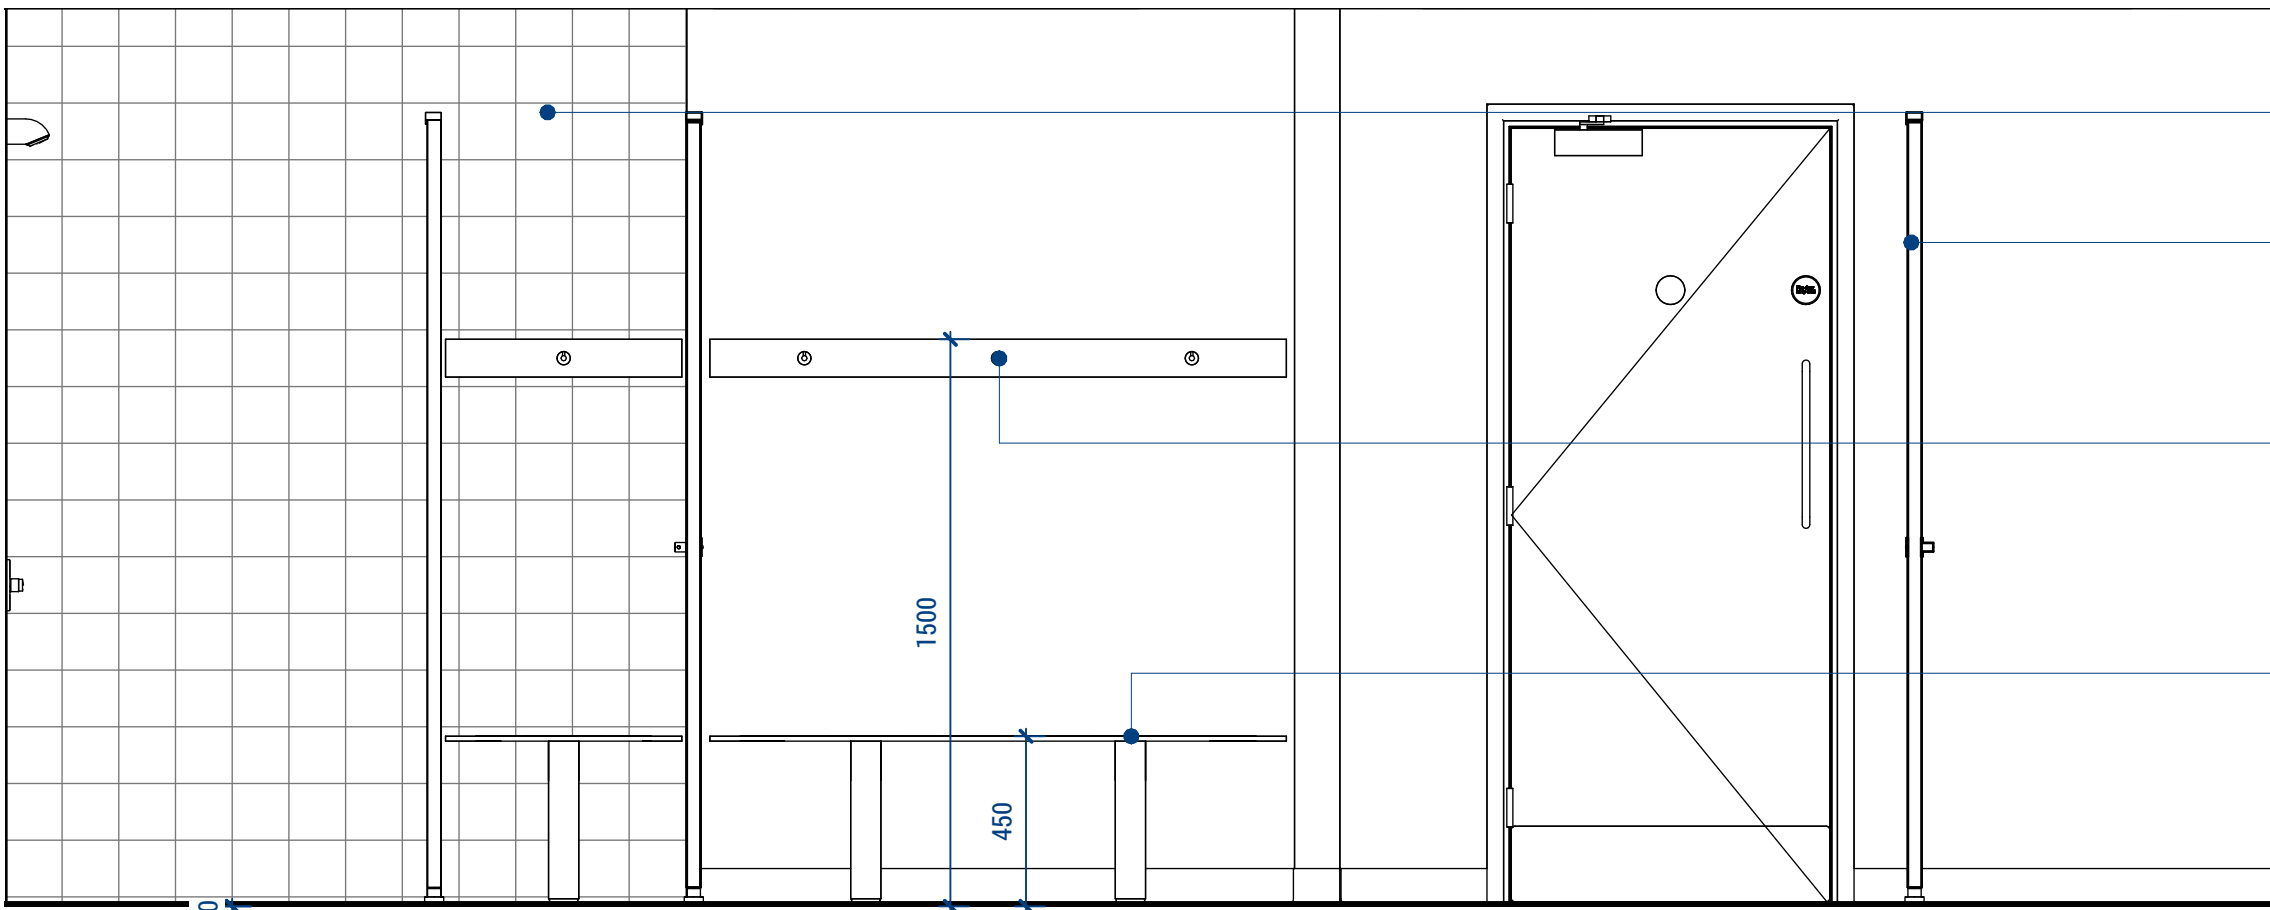


3. Elevation 1 - c  
1 : 20

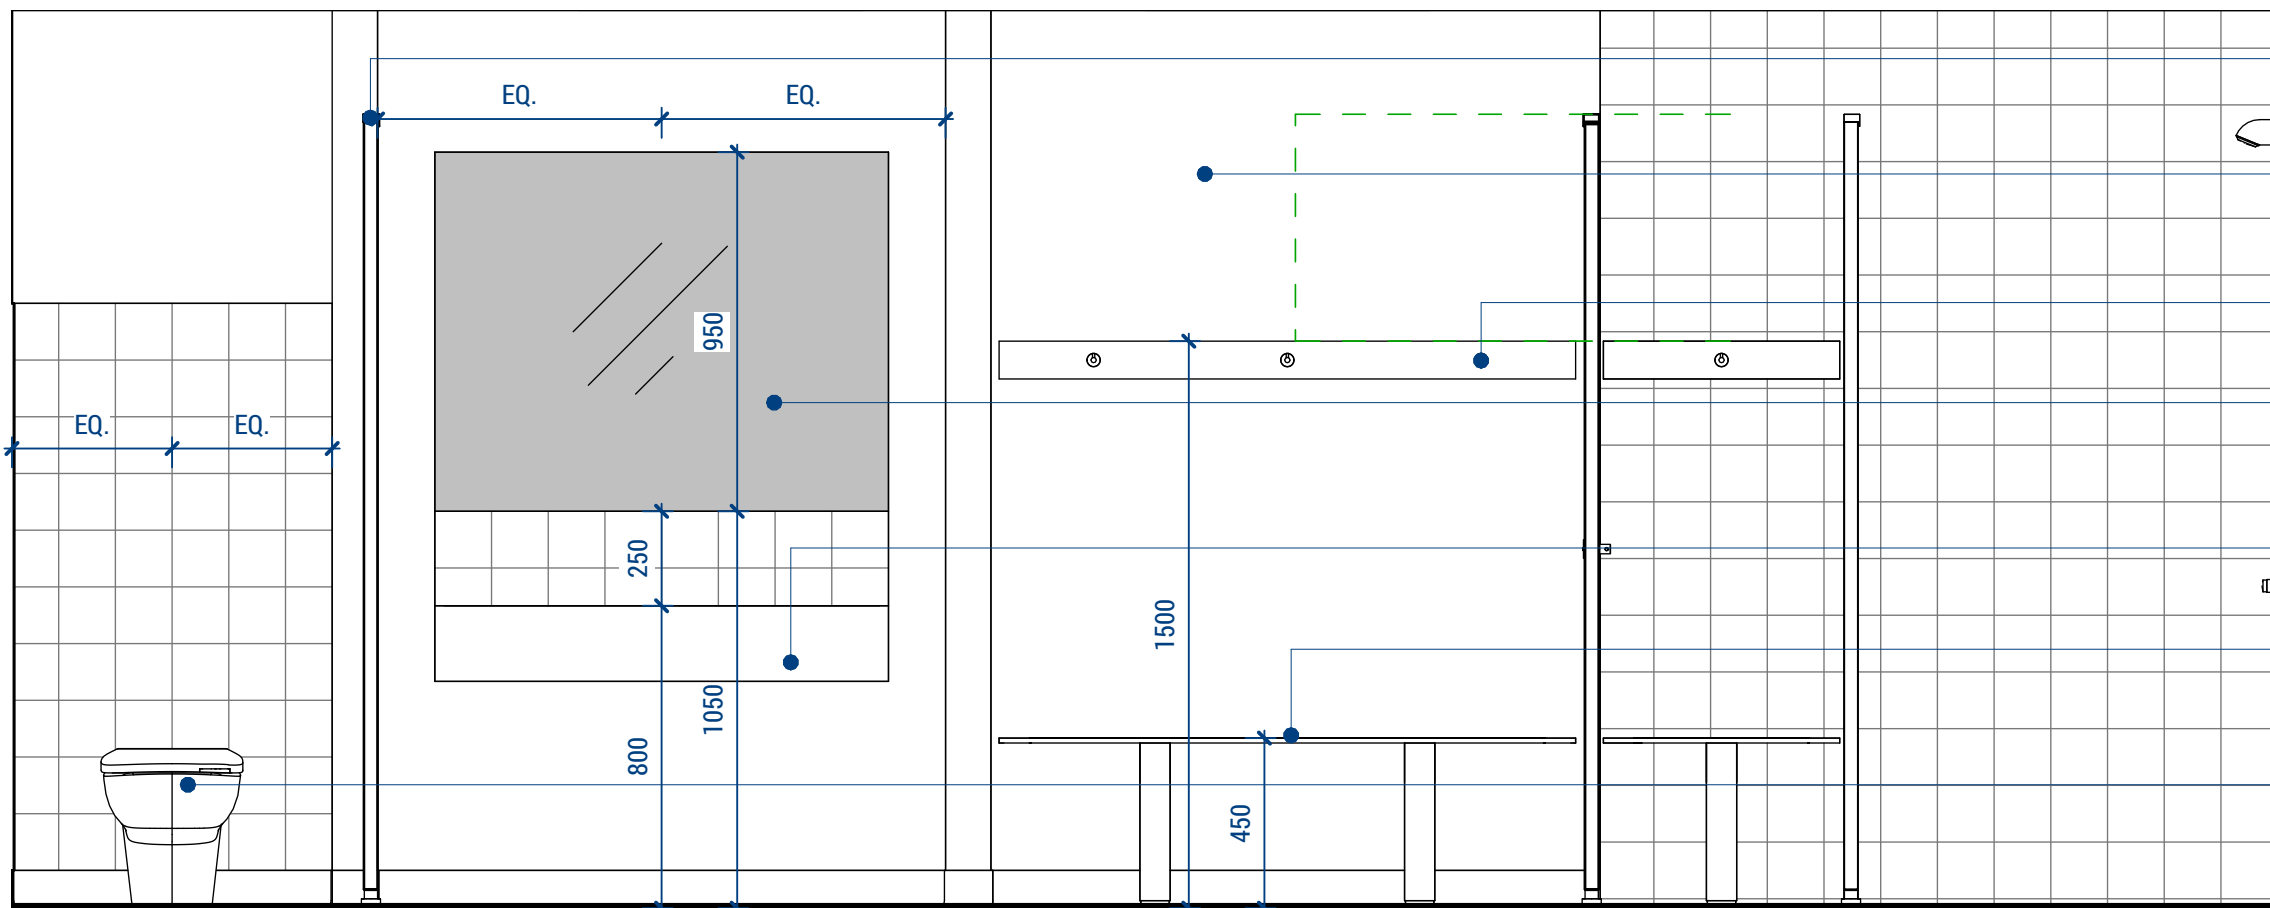


1. Elevation 1 - a  
1 : 20

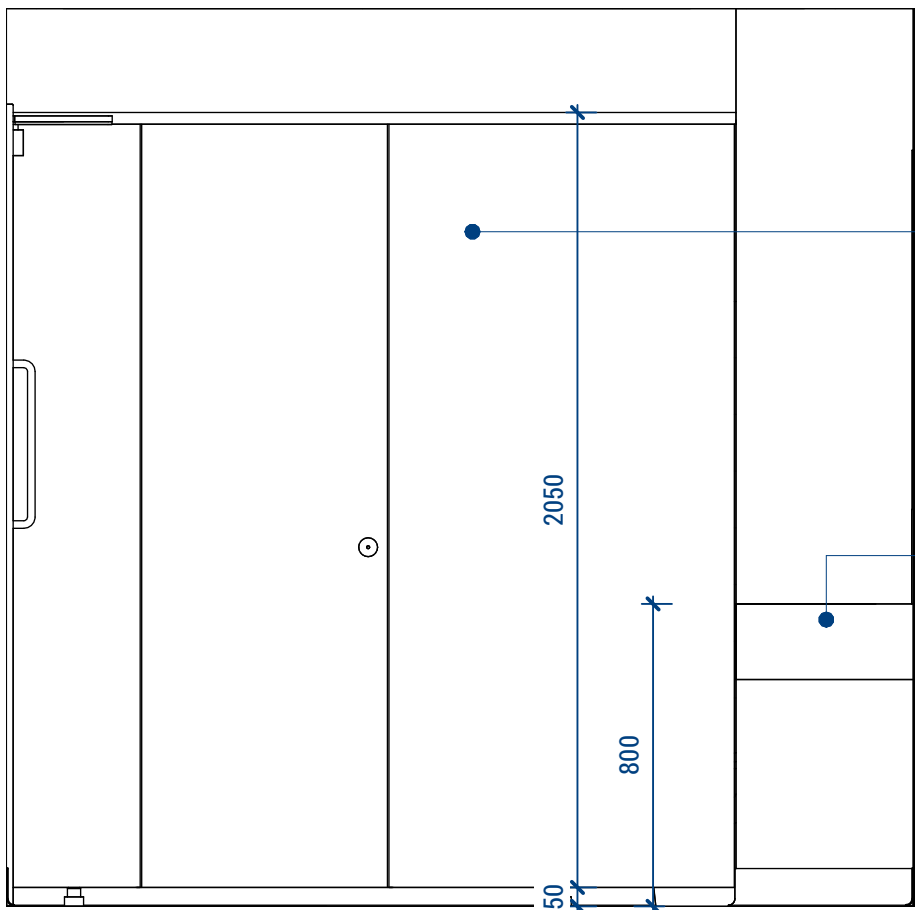


2. Female Change 1  
1 : 20

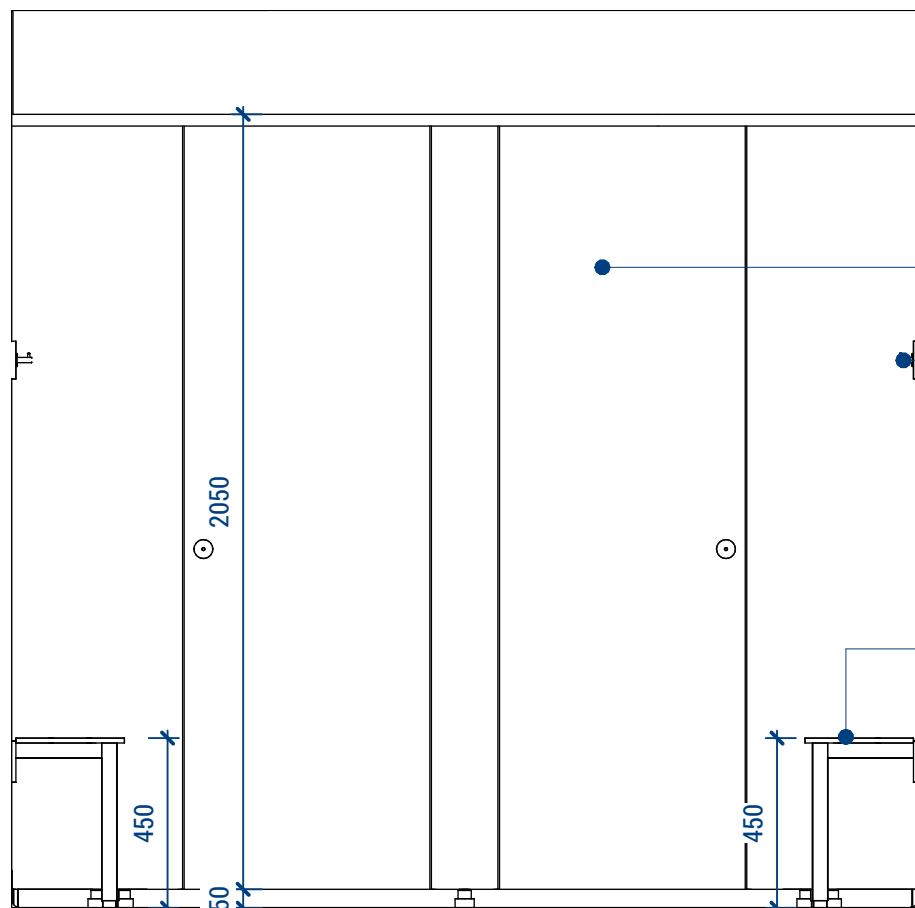

4. Female Change 2  
1 : 20

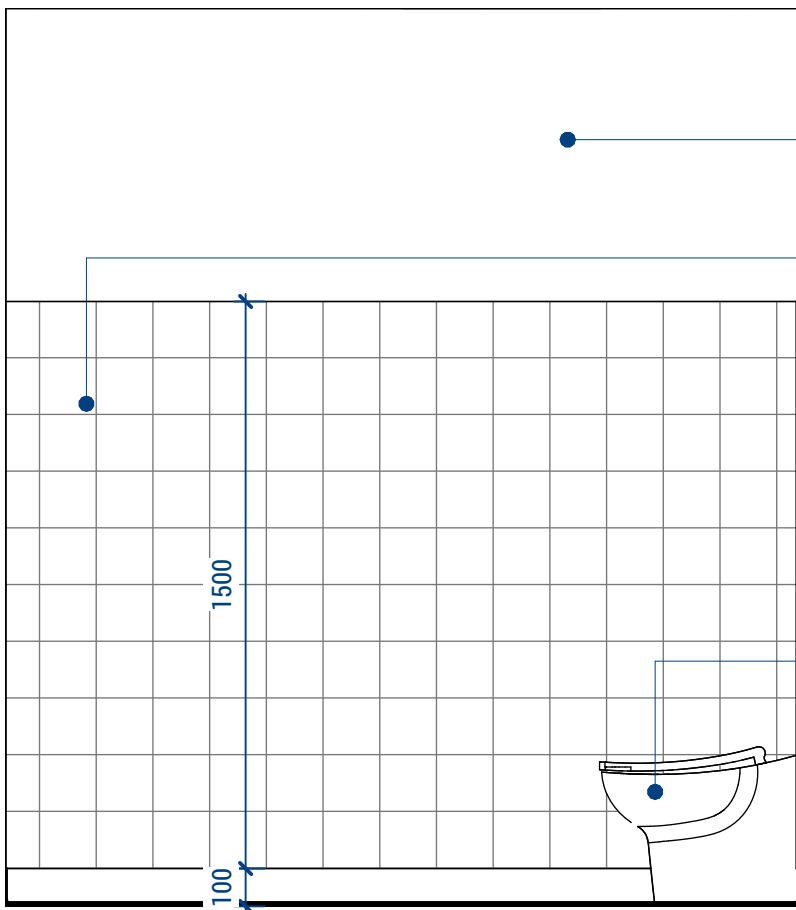


2a. Female Change 5  
1 : 20

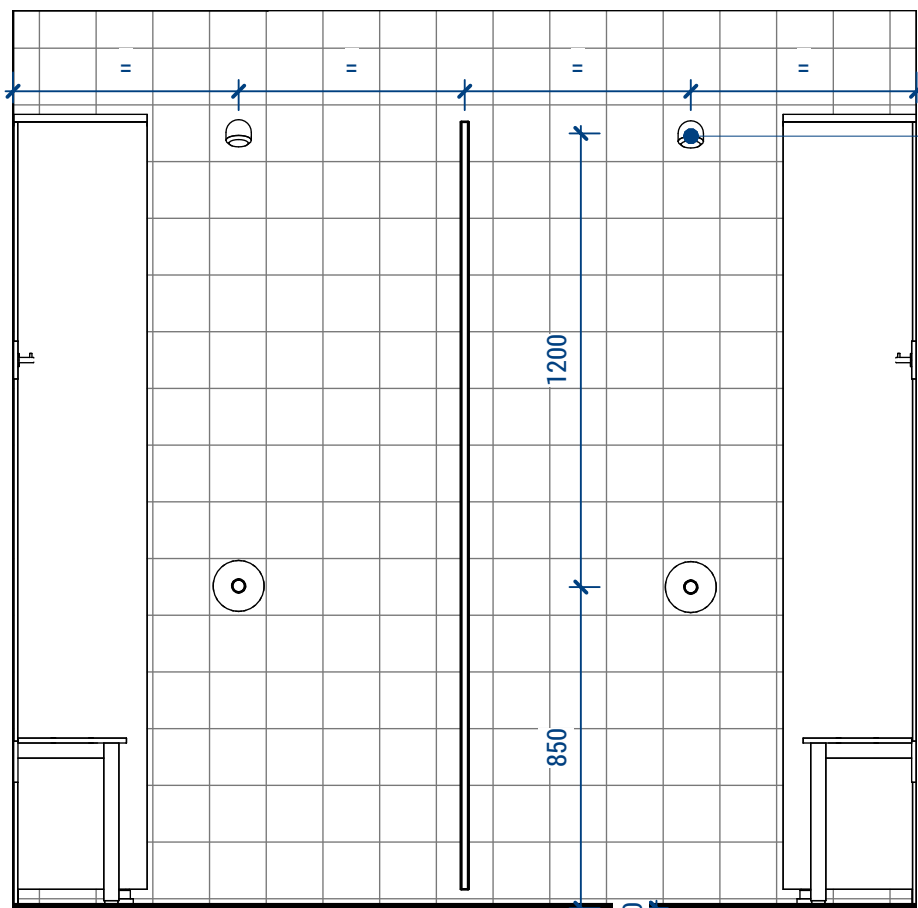

4a. Female Change 6  
1 : 20

TENDER ISSUE

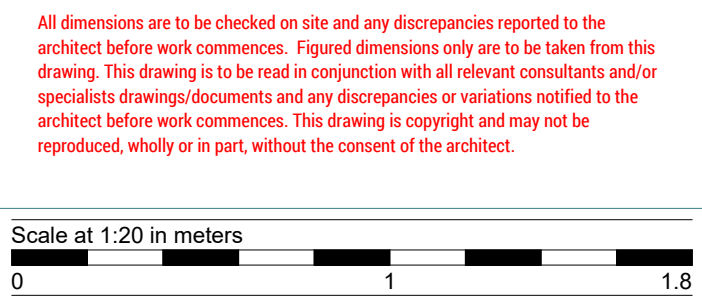

CLIENT  
Wickham & Knowle Parish Council

Scale at A1: 1 : 20  
Date : Feb 25  
Drawn by : MH  
Checked by : -

TITLE  
Extension at Knowle Village Hall  
Knowle Avenue, Fareham PO17 5GR  
Female Changing Room

Drawing No: 24-004-323

Revision:

Spaces, 4500 Parkway  
Solent Business Park  
Whitley, Fareham  
Hampshire PO15 7AZ  
T: 01323832405  
e: office@axismail.co.uk  
w: axisarchitecture.co.uk

