


KEY
RAs: Rafter A - supported by upright posts - south pitch
RBs: Rafter B - south pitch


General Notes
- Do not scale

*Reinforced bitumen membrane roof system suitable for future installation of green roof (green roof outside contract scope)
**Edge retention channel suitable for future installation of green roof and pebble margin (green roof and pebble margin outside contract scope)

- Existing, retained beams, building elements
- Demolished elements

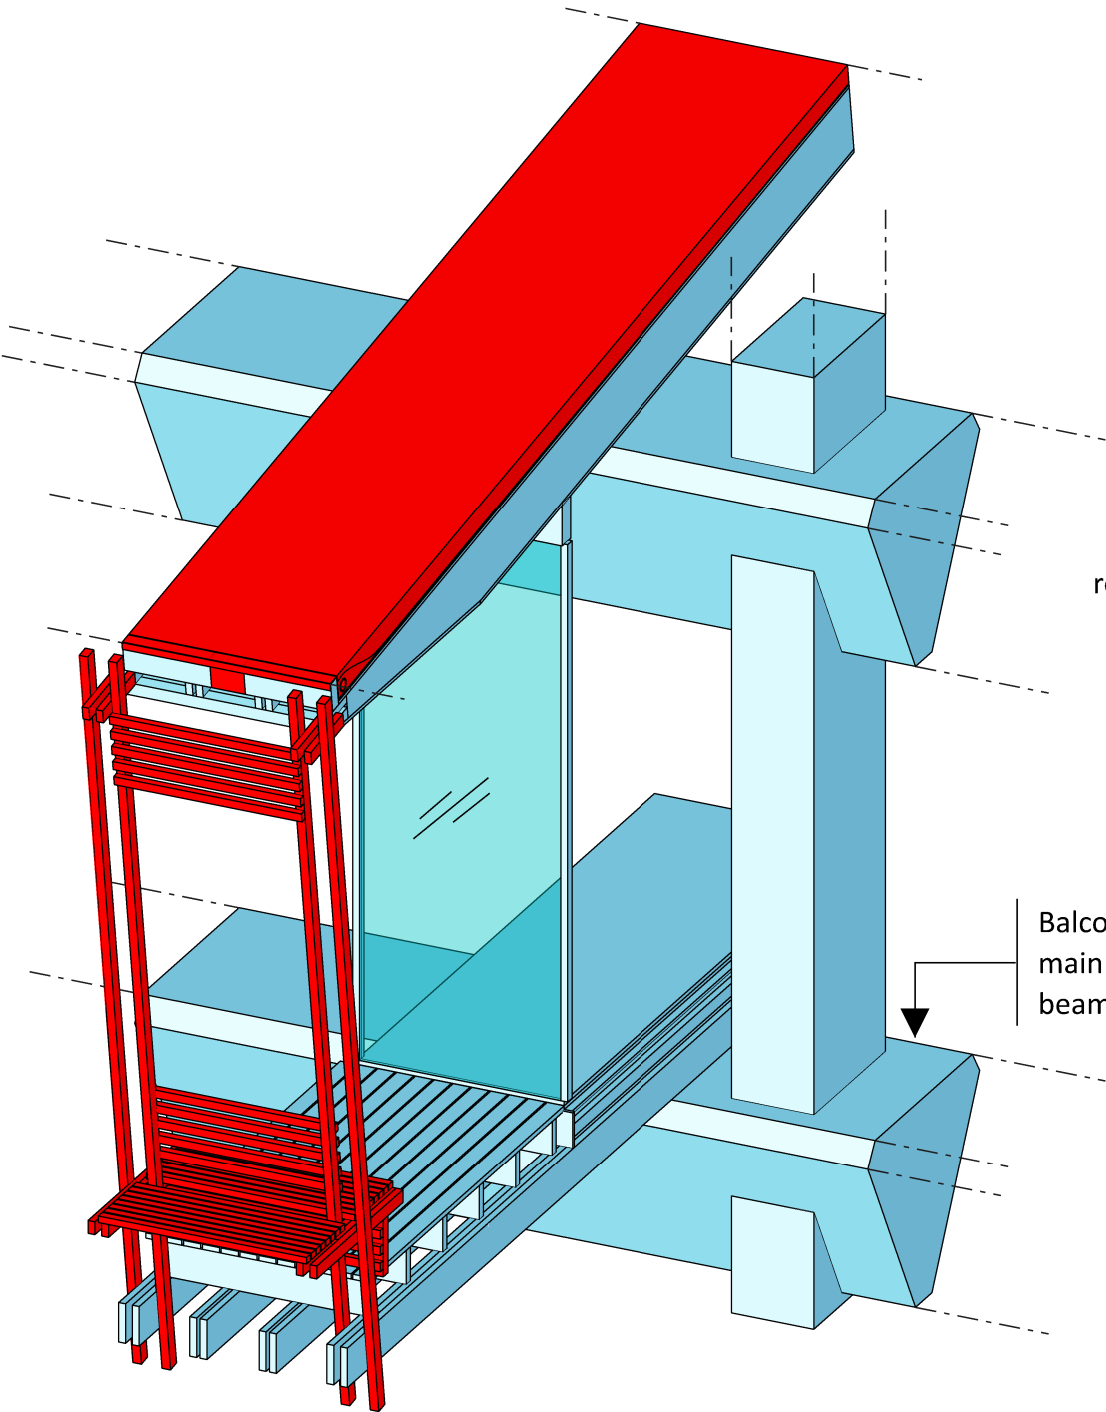

01 EXISTING BALCONY - DEMOLITION

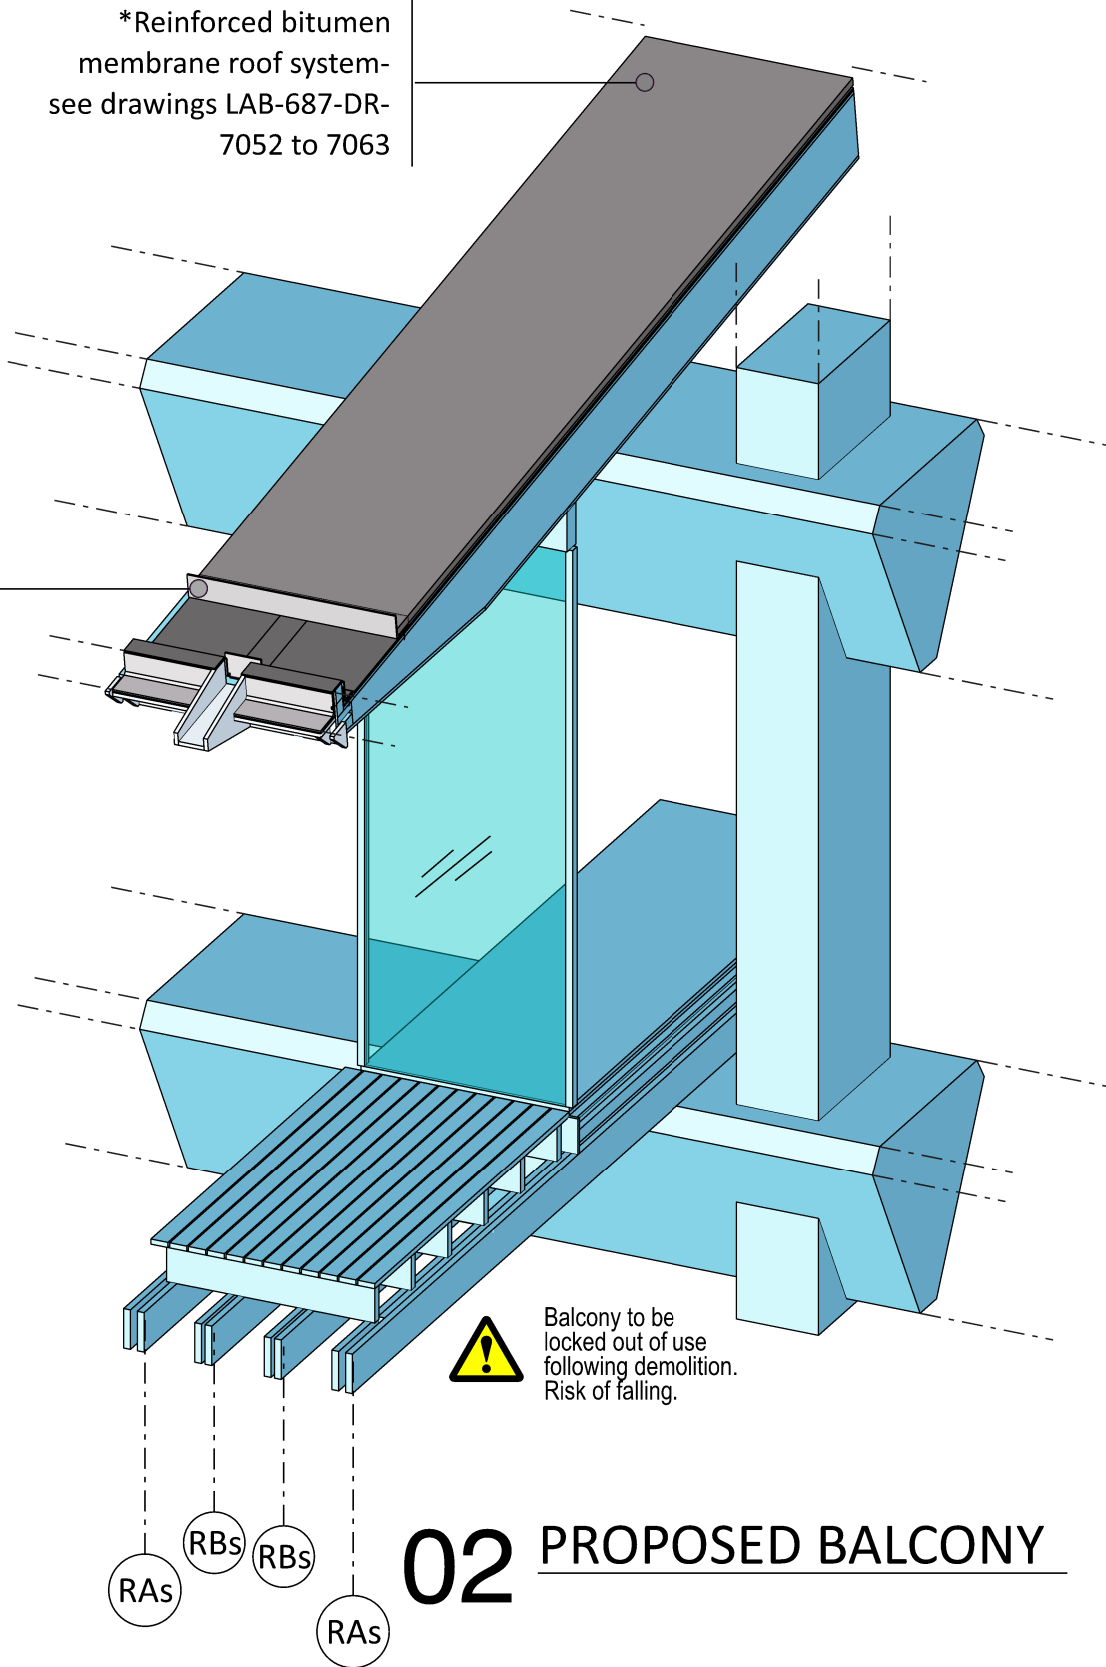

02 PROPOSED BALCONY

Architects

Landolt
+ Brown

Landolt & Brown
501 Cocoa Studios
The Biscuit Factory
Drummond Road
London SE16 4DG
+44 (0)207 357 9547
www.landoltandbrown.com

00	16.10.23	Construction issue	MA	AB	AB
Rev	Date	Reason For Issue	Dr	Chk	App

Project
Horniman Museum - The CUE
Status
For construction
Title
3D model - Balcony illustration

Project Number 687	Date 23/05/23	Checked By AB
Revision 00	Scale @ ISO A3 NA	Approved By AB
Drawing Number LAB-687-SK-031		