
Play Area

28mmØ MCW EXIT PLANTROOM TO DISTRIBUTE THROUGHOUT BUILDING

INCOMING 32mmØ MDPE MCW CONVERT TO 28mmØ CU, FIT SC, DC & WATER METER IN VERTICAL

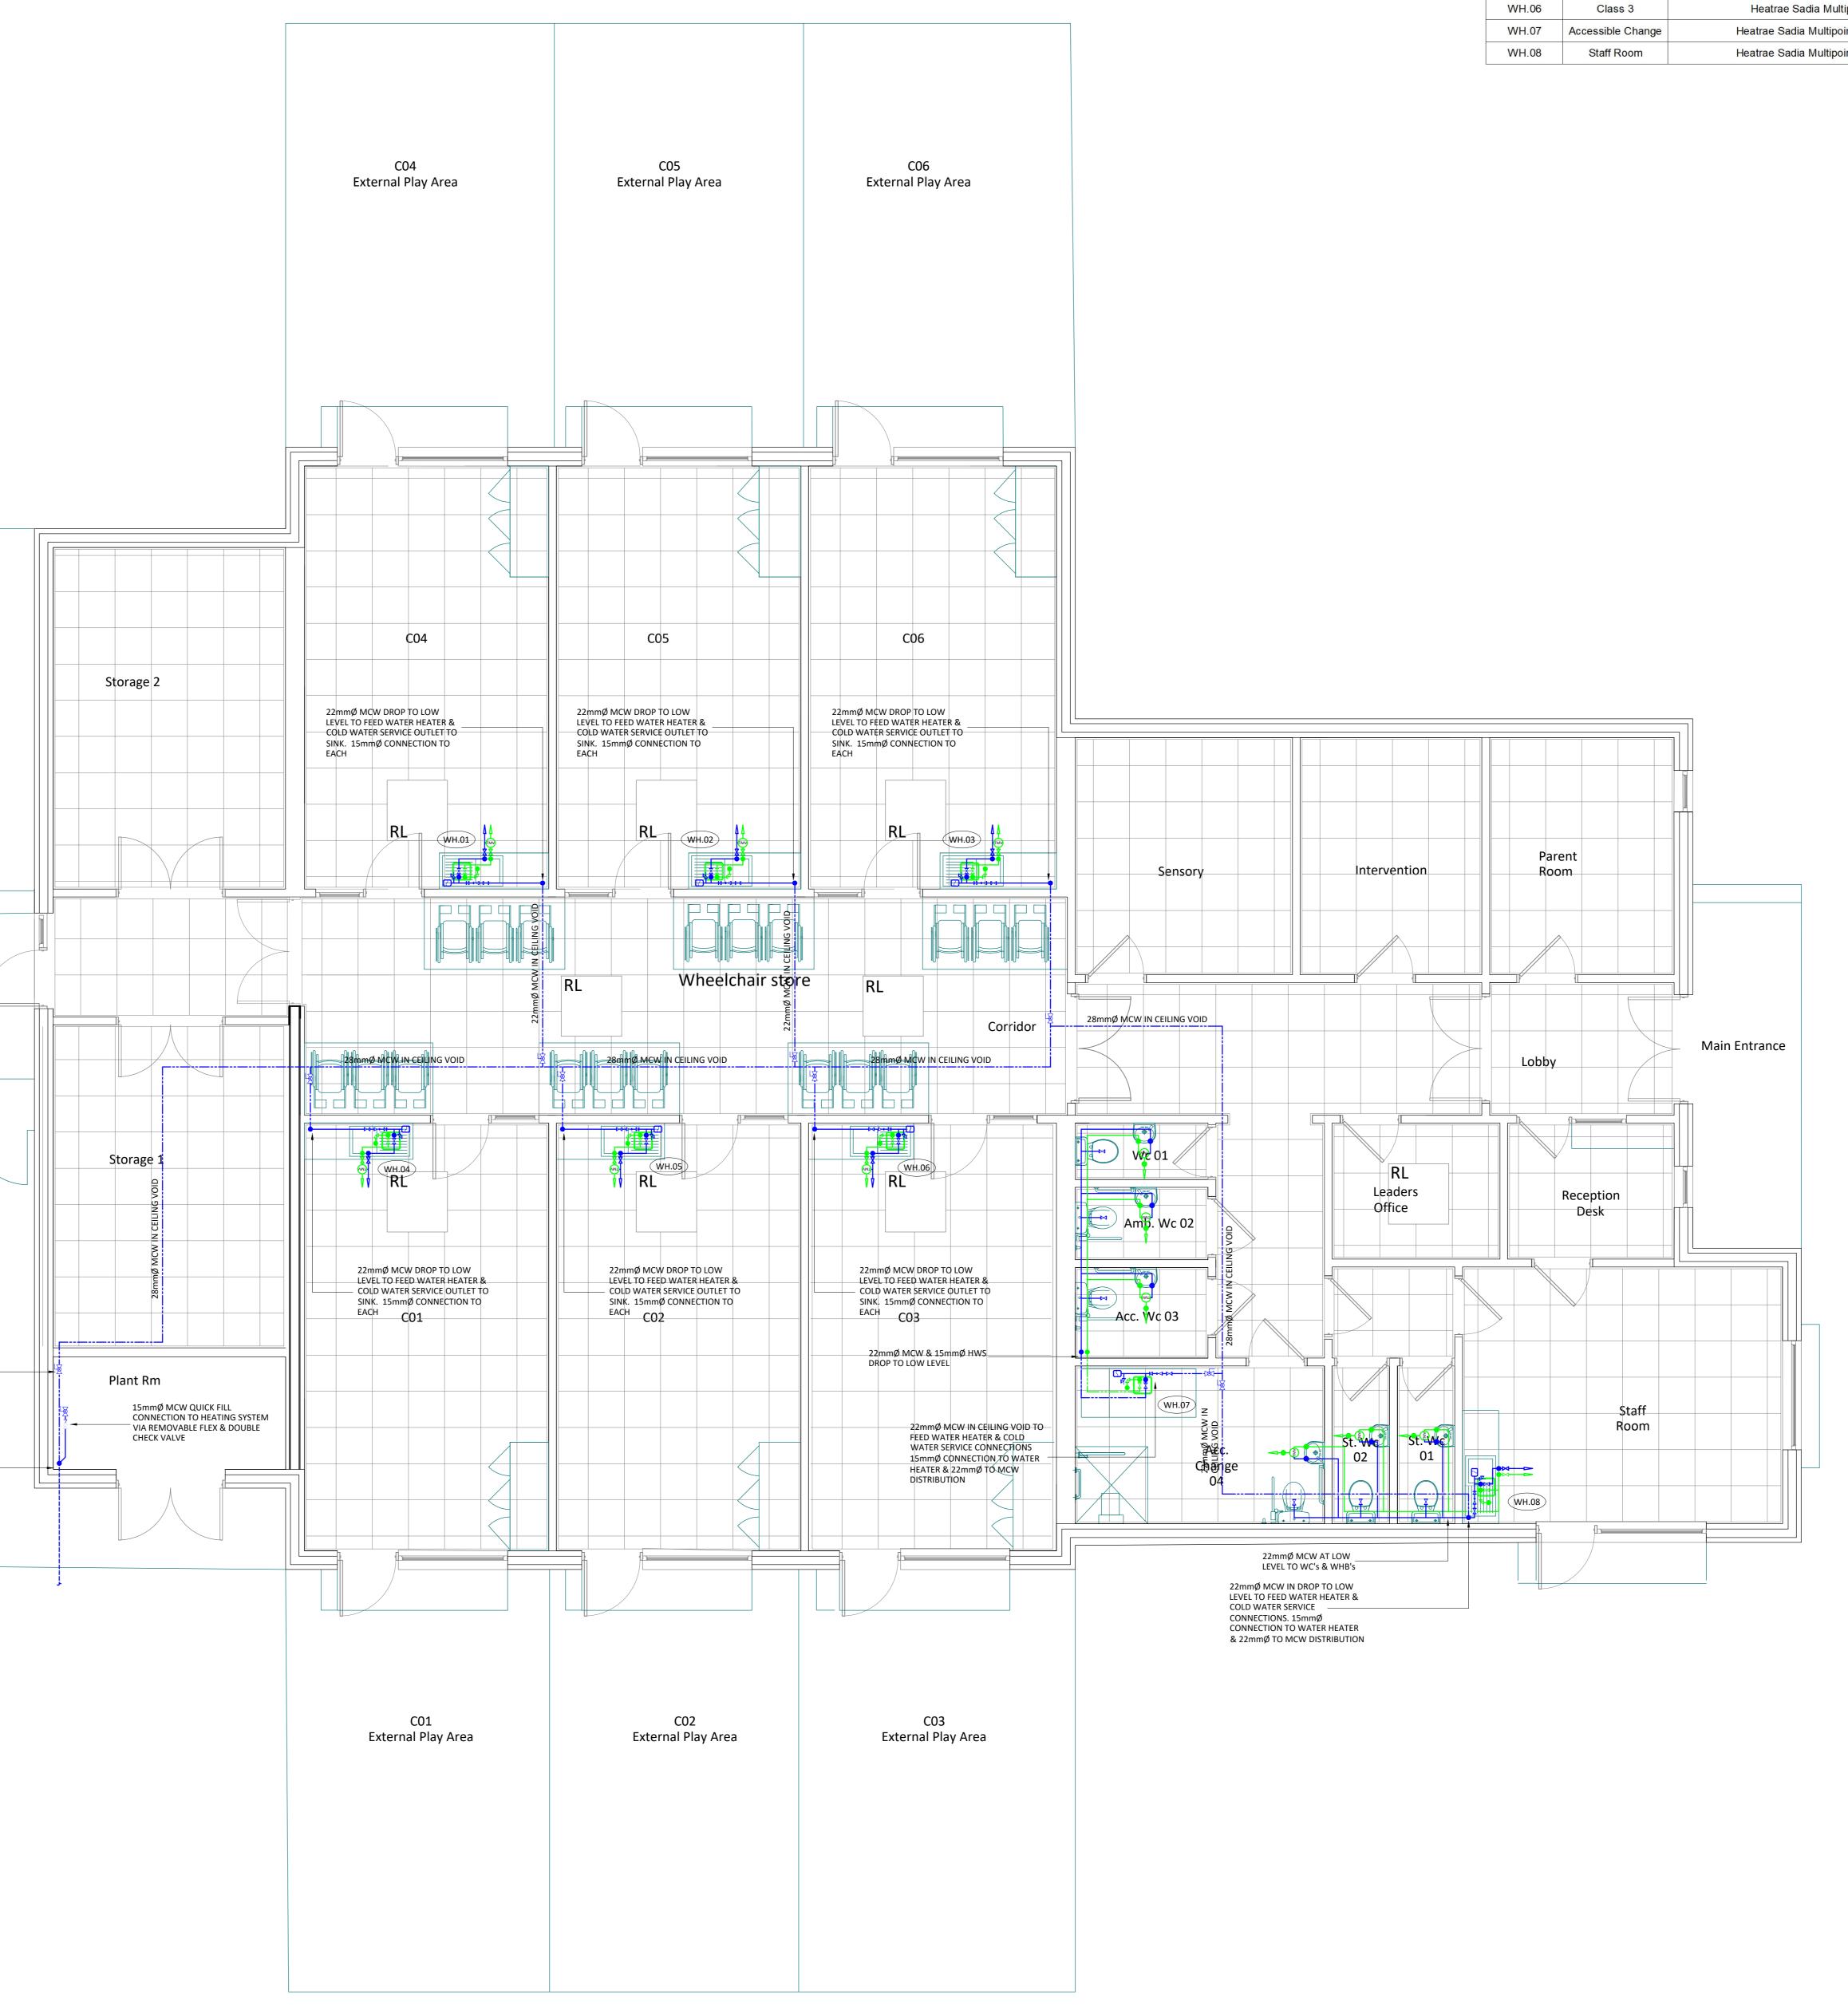

WATER HEATER SCHEDULE

Reference	Location	Specification	Accessories
WH.01	Class 4	Heatrae Sadia Multipoint 10	Pack U1 & U2
WH.02	Class 5	Heatrae Sadia Multipoint 10	Pack U1 & U2
WH.03	Class 6	Heatrae Sadia Multipoint 10	Pack U1 & U2
WH.04	Class 1	Heatrae Sadia Multipoint 10	Pack U1 & U2
WH.05	Class 2	Heatrae Sadia Multipoint 10	Pack U1 & U2
WH.06	Class 3	Heatrae Sadia Multipoint 10	Pack U1 & U2
WH.07	Accessible Change	Heatrae Sadia Multipoint Eco 30H	Pack U1 & U2
WH.08	Staff Room	Heatrae Sadia Multipoint Eco 30H	Pack U1 & U2

Notes

Revisions				
P01 08.04.25 PR Initial Issue Rev. Date Init. Description				
EP consulting				
Electrical, Mechanical, Heating Consulting Engineers Alpine House, Alpine Street, Old Basford, Nottingham NG6 OHS Tel. 0115 924 4433 E-mail : enquiries@epconsulting.co.uk				
Client TEAM Trust				
Job Title Proposed SEN Nursery Stubbin Wood Nursery				
Drawing Title	1			
Proposed Domestic Water Services Layout				
Stage 3				
Status S3 - Suitable for Review & Comment				
Status S3 - Suitable for Review & Comment	_			
Drawn by PR Checked Rev. Date Scale 1.2 P01				
S3 - Suitable for Review & Comment Drawn by PR Checked Rev. PO1				