


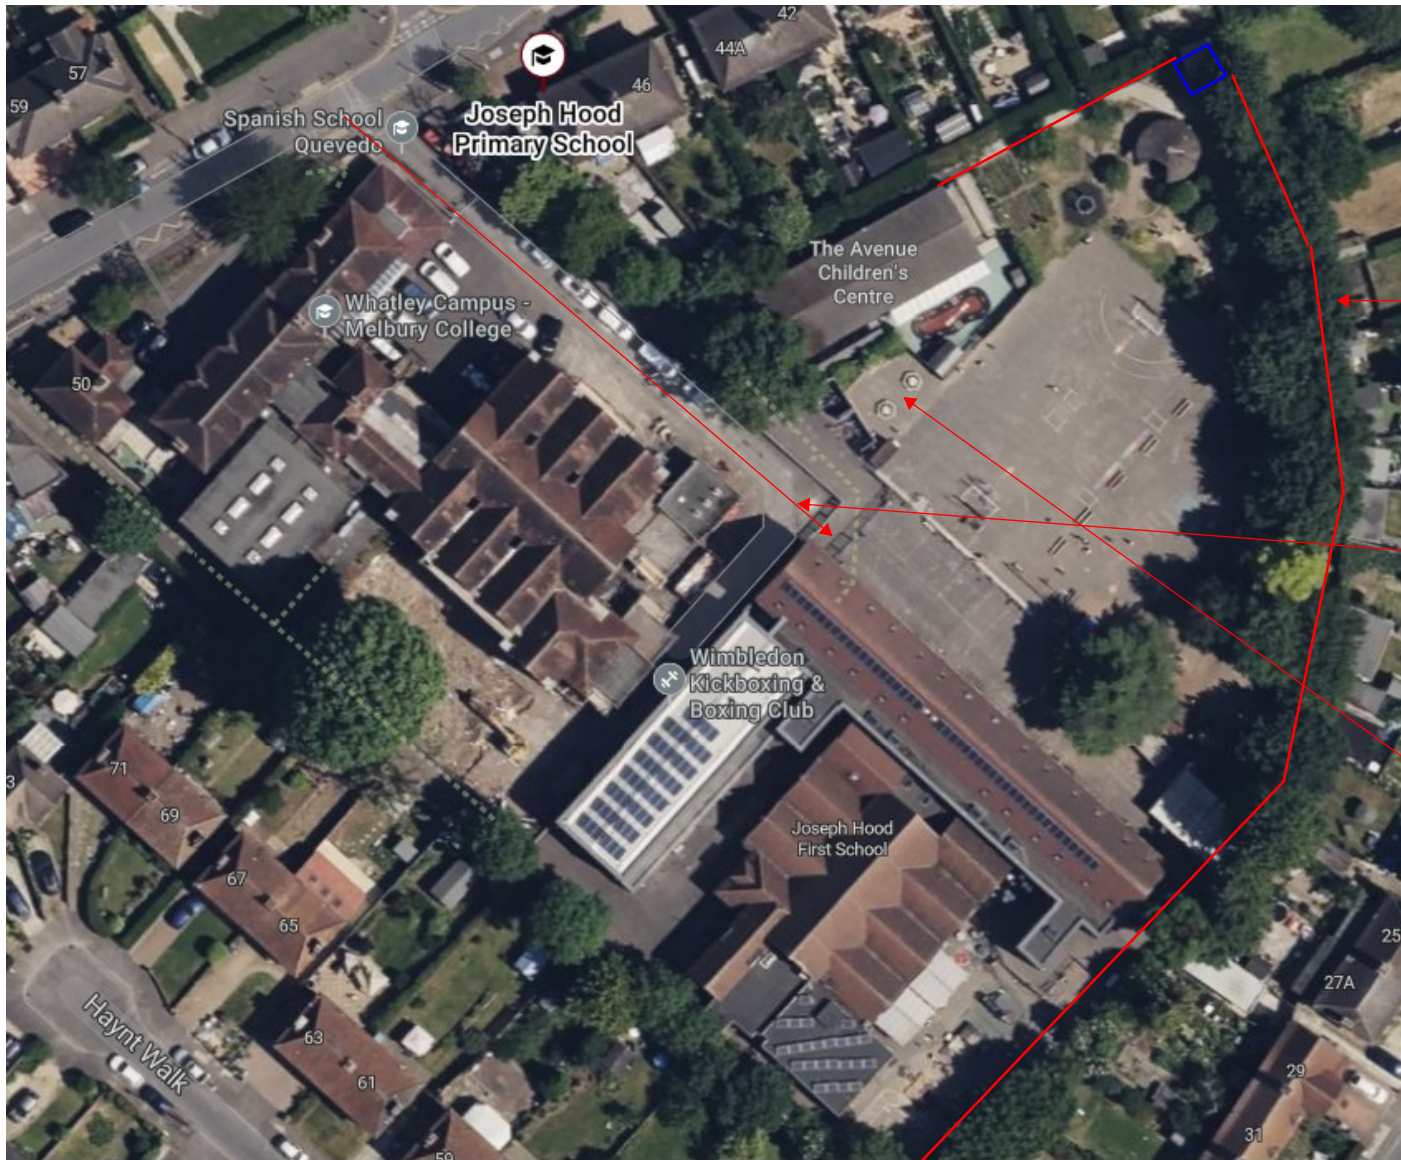

JOSEPH HOOD PRIMARY
SCHOOL
PROPOSED FENCING WORKS

Proposed extent of
fencing to be renewed
inc 1.nr set of vehicle
gates (sub station in
blue)

Proposed Access Route
into Playground through
adjacent schools Car
Park

Proposed Location of
Contractors Compound