


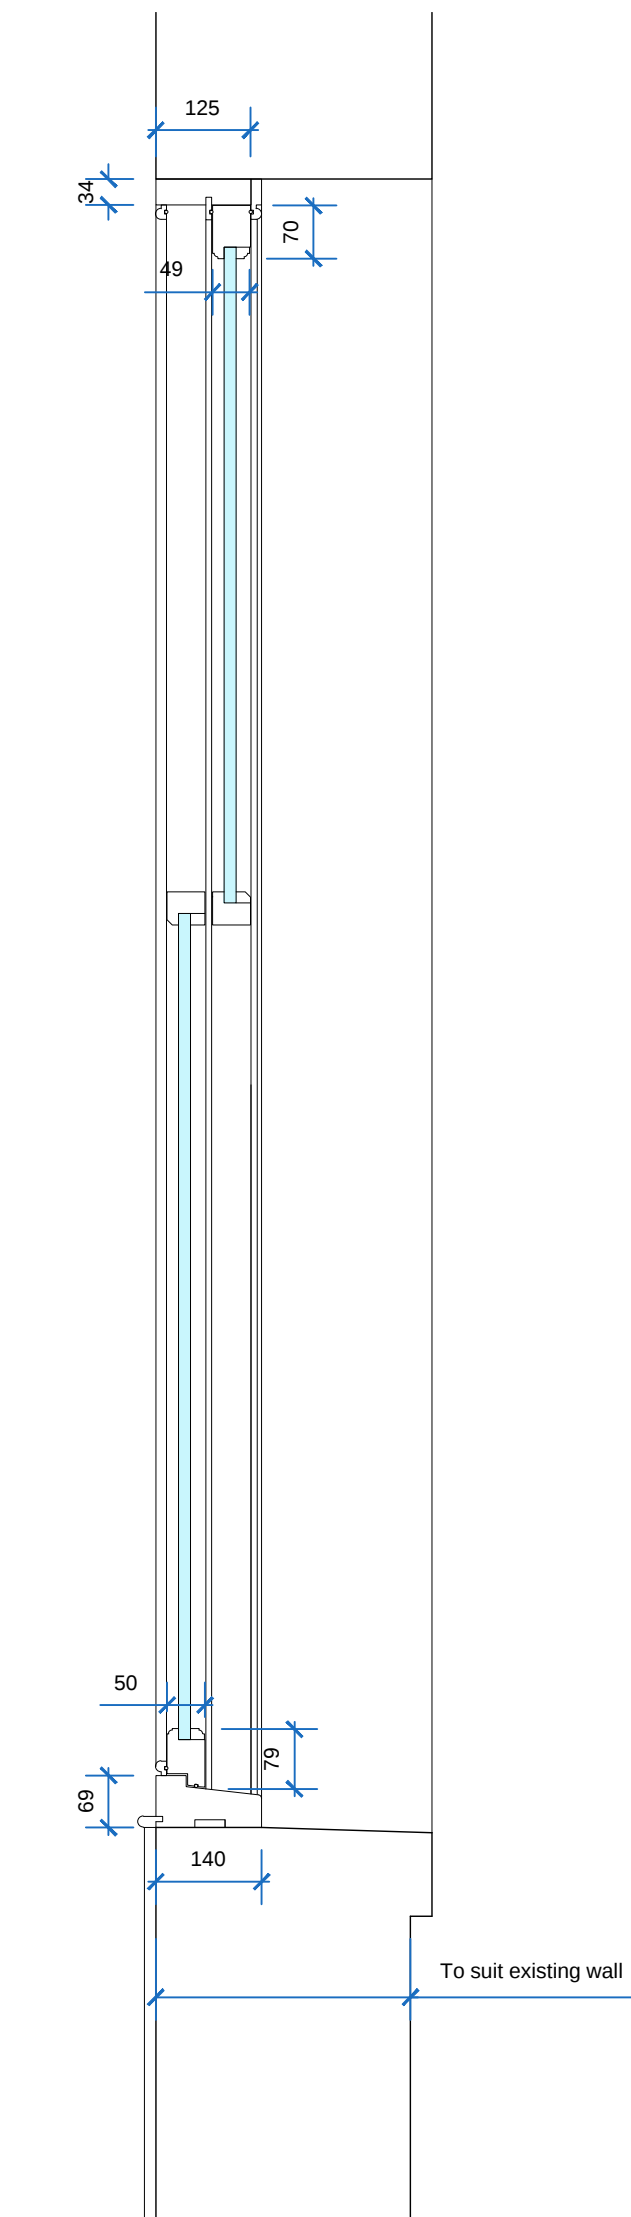


Proposed Section of Window

1:10


Schedule of elevational materials:  
New outward opening doors and frames to be constructed using timber and to be painted.  
New brass ironmongery to be fitted to provide security (where required).  
New bolts to be fitted to provide security (where required).

Registration Office Window

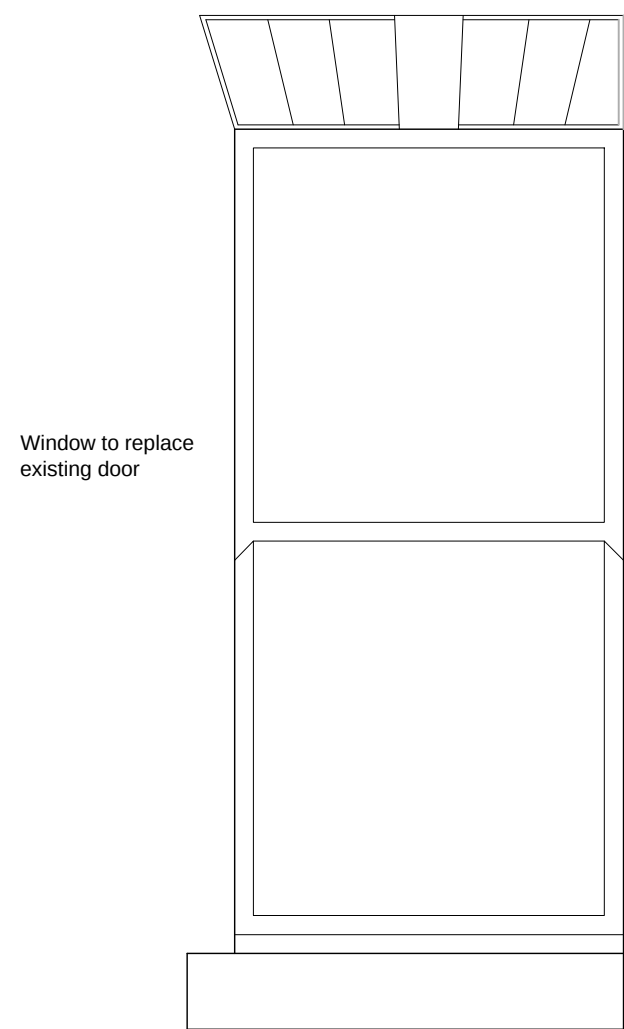

Proposed Elevations of the Windows



1:20

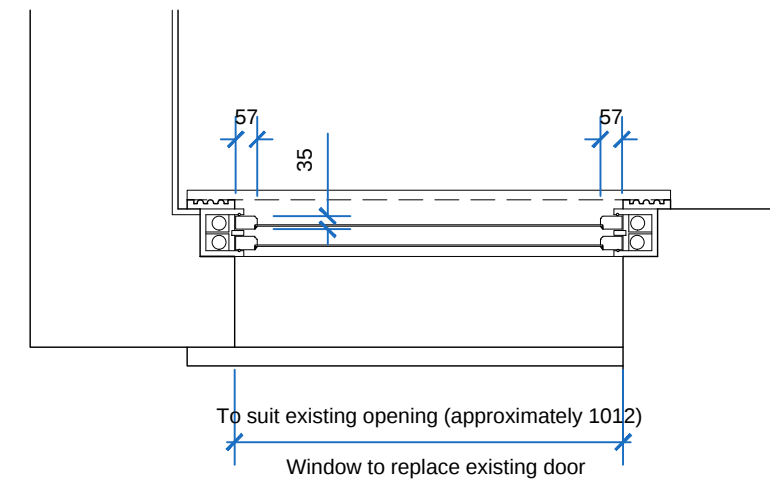

Proposed Window Plan

1:20

GF06 Ceremony Room Window

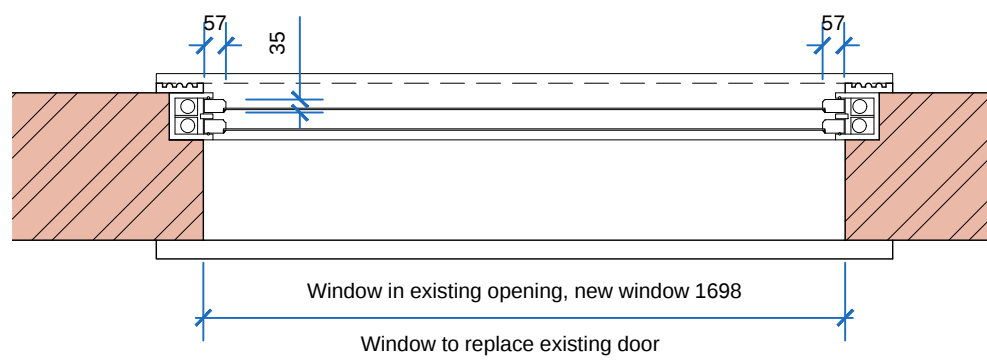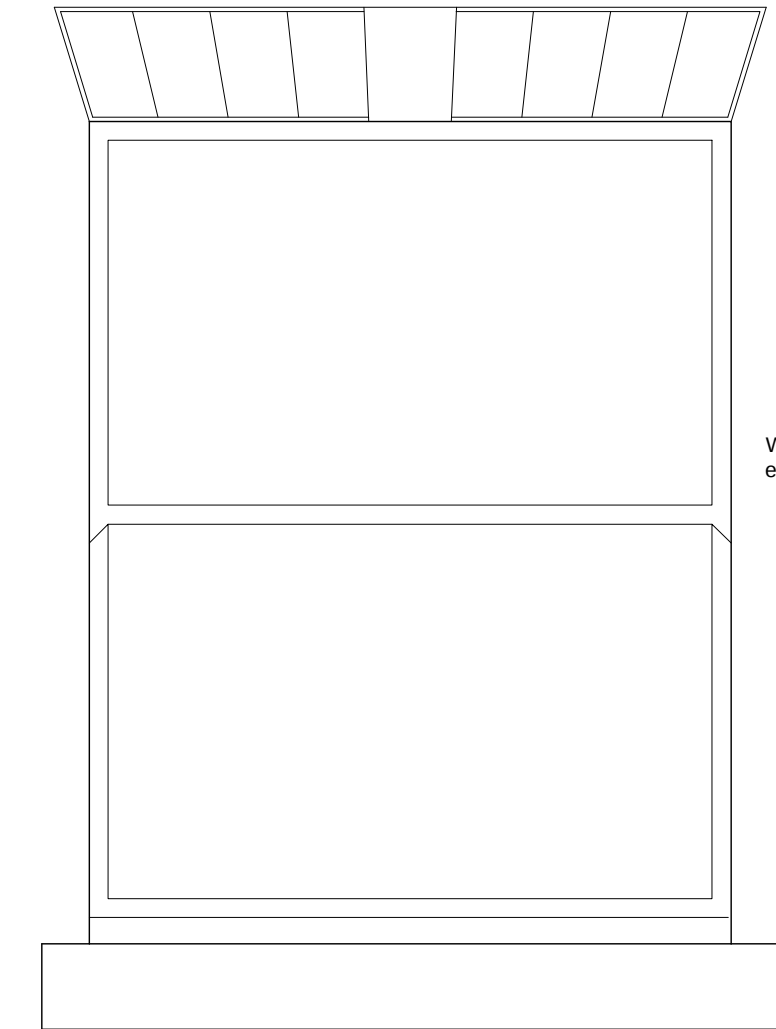

Proposed Window Plan

1:20

Scale Bar

0mm 25mm 50mm 75mm

Notes

- Drawing copyright of Ross Davy Associates
- Used figures dimensions only, do not scale from this drawing
- All materials specified are to be used in strict accordance with manufacturers written instructions and current codes of practice
- Should the project fall under the scope of the Equality Act, Party Wall Act or the CDM Regulations, it is the Employer's responsibility to initiate the following:
  - Disabled Access Audit
  - Party Wall Notice and Surveys (if required)
  - Pre-Construction Health and Safety Plan
- These drawings are to be considered as Preliminary and for information only until technical approval has been obtained from the relevant Local Authority/Approved Consultant. Commencement of work on site prior to these approvals is at the Client's/Contractor's risk.

Inspections and Surveys

Where elements of the construction are not visible during the survey, it is the contractor's responsibility to identify structural elements such as floor joists and supporting structures, prior to any demolition works and inform client / architectural consultant. Additional works may therefore be necessary. Our survey does not include any destructive investigations.

Drawing Revisions

|   |                                                                |
|---|----------------------------------------------------------------|
| A | 25-06-2024 - Window detail included following clients comments |
| B | 12-08-2024 - Doors omitted                                     |



Photo of Existing GF06 Ceremony Room Door



Photo of Existing Registration Office Door

**rd**

Ross Davy Associates

Pelham House, 1 Grosvenor Street,  
Grimsby, N.E.Lincolnshire, DN32 0QH

Tel: 01472 347956  
Email: design@rossdavyltd.co.uk  
Web: www.rossdavyltd.co.uk

Project: Proposed Extension at  
Richmond House,  
Richmond Park,  
Gainsborough

Drawing Title: Proposed Works to Doors  
and Window

Drawn: MD / MR Scale: As Noted

Date: Nov 22 Size: A1

Drawing No. RD:5236 - 07 B

APPROVAL