

NOTES:


 ABOVE 8m B/POST DRIVE LEAF TO HAVE EXTRA STRENGTHENING RAIL AS SHOWN (IF MESH INFILL THIS WILL REDUCE TO 7m)

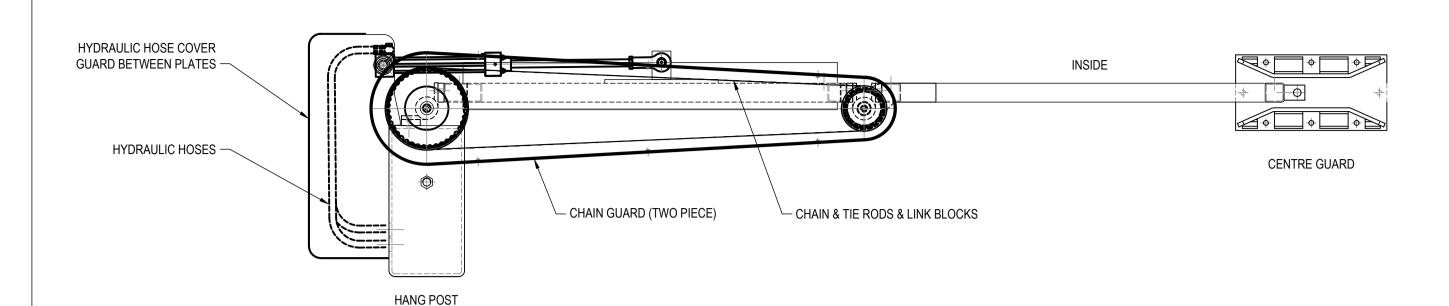



TYPICAL PART DETAILS PLAN

SCALE 1:10

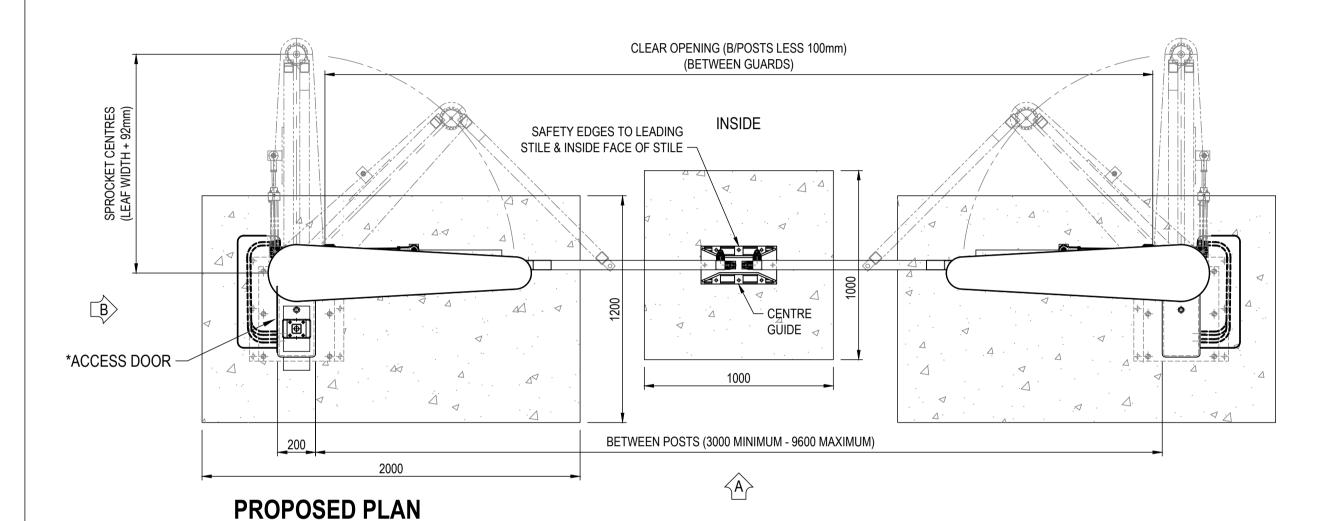

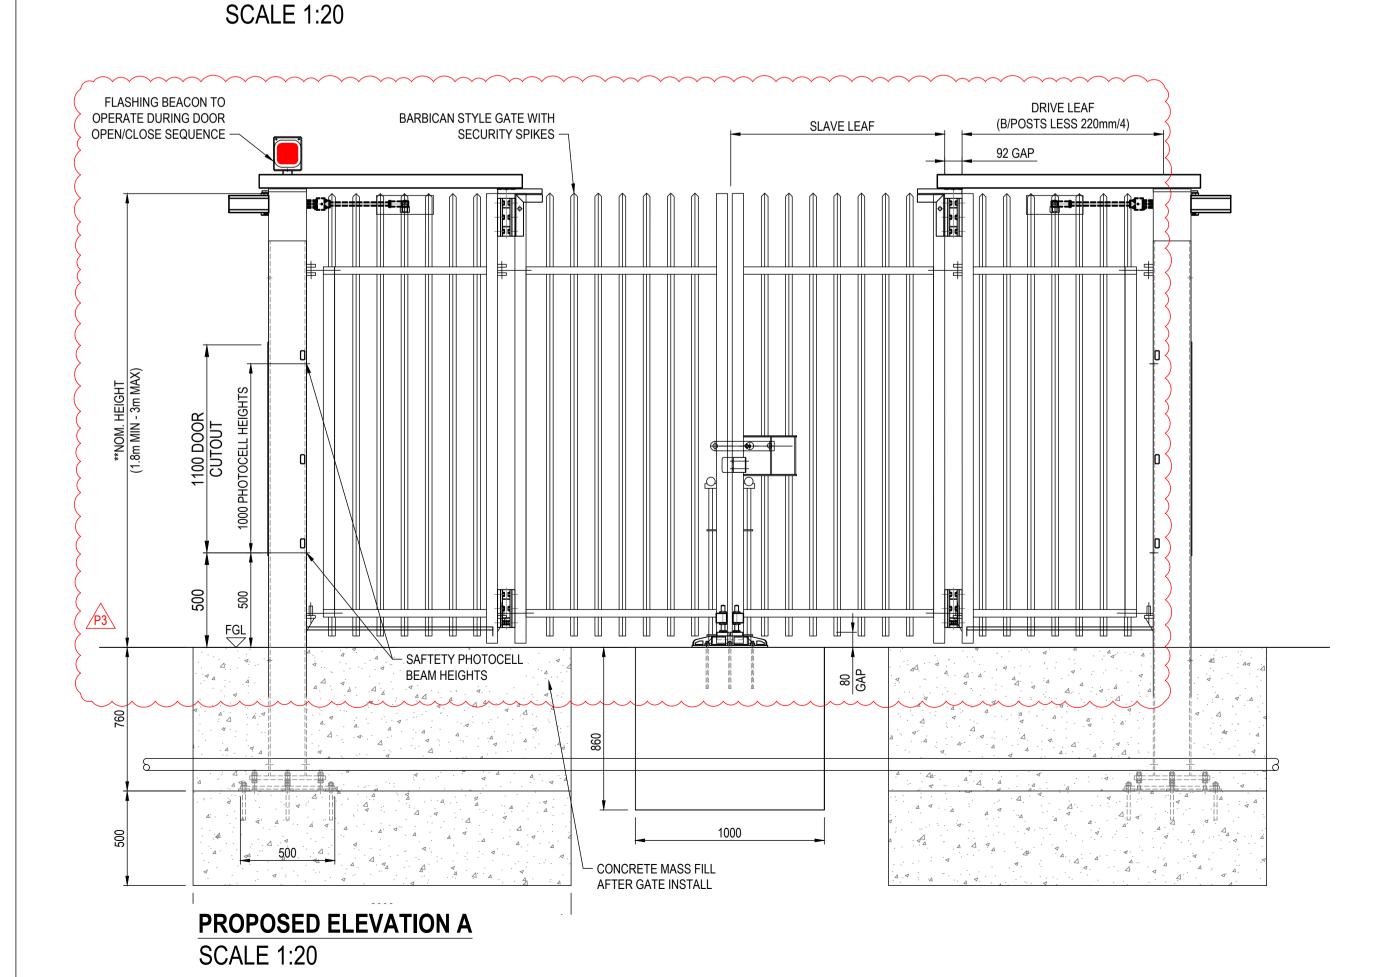

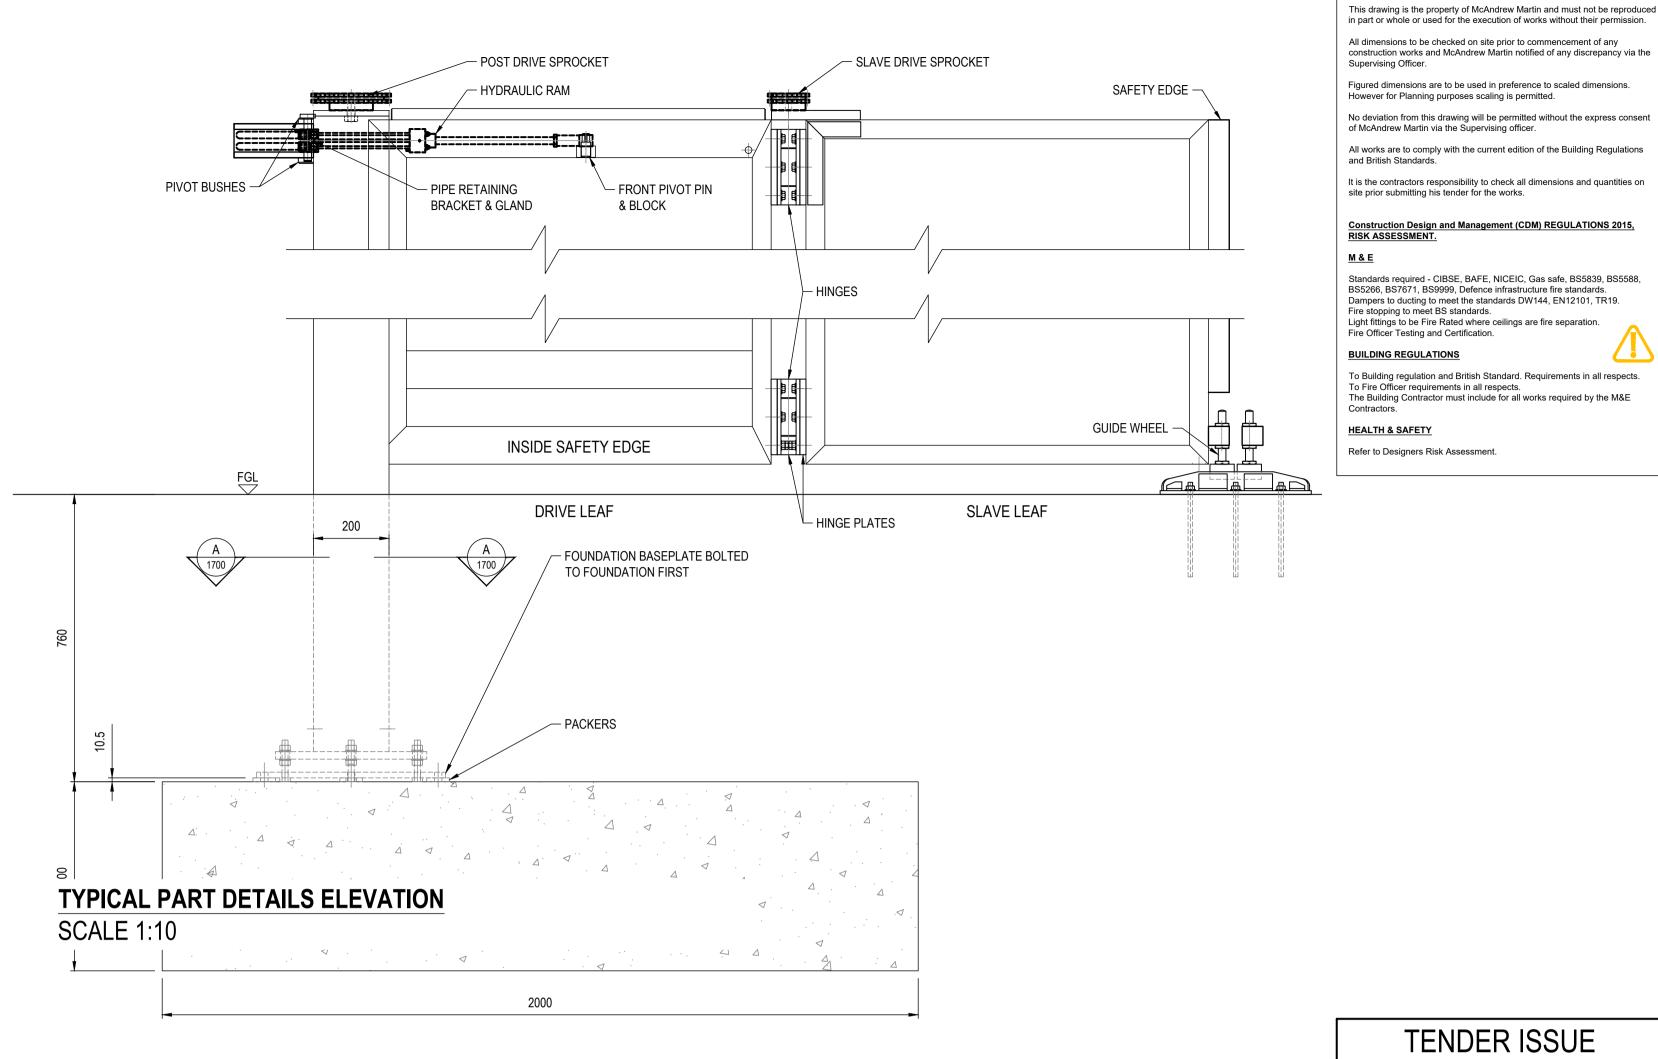

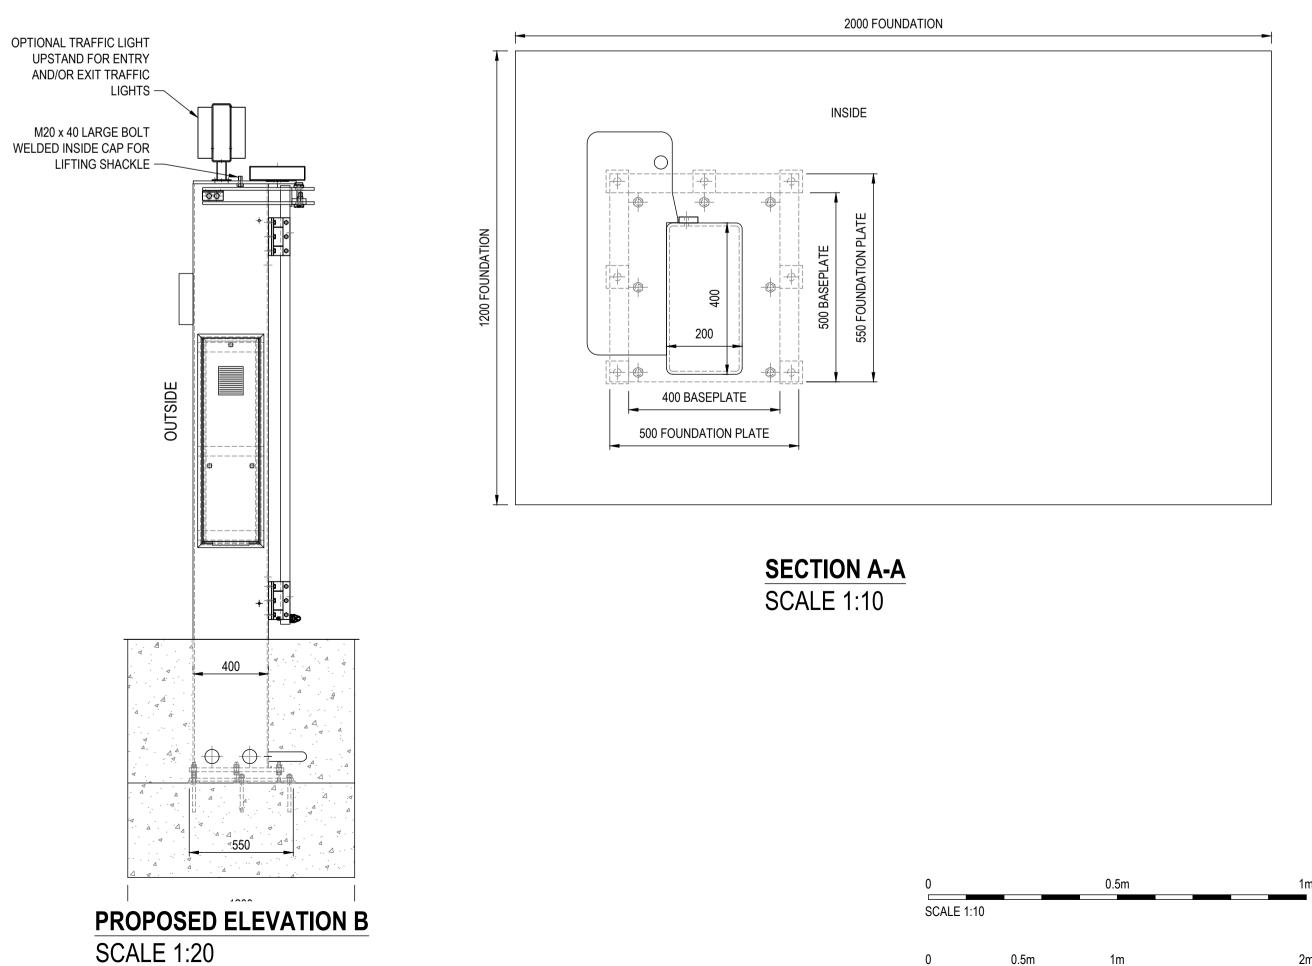

SCALE 1:20

TENDER ISSUE

GENERAL NOTES:

B GATE STYLE & FLASHING BEACON TP 20/09/24 SN 11/09/24 R0 2 BASES RESIZED P1 DRAFT FOR COMMENTS TP 21/06/23 GW BY DATE CH

MITIE FM LTD - DFT PROJECT:
HALFORDS LANE DEPOT
SMETHWICK
B66 1EL GW 21/06/2023 1:10 & 1:20 @A1 PROPOSED TYPICAL BI-FOLDING DOUBLE GATE ARRANGEMENT

PROJECT NO: ORIGINATOR: SYSTEM: LEVEL: XX DRAWING TYPE: DEPARTMENT: DRAWING No: STATUS: REVISION: P3



TRAFALGAR HOUSE 11 ACORN BUSINESS CENTRE NORTHARBOUR ROAD office@mcandrewmartin.com PORTSMOUTH





W W W . M C A N D R E W M A R T I N . C O M