


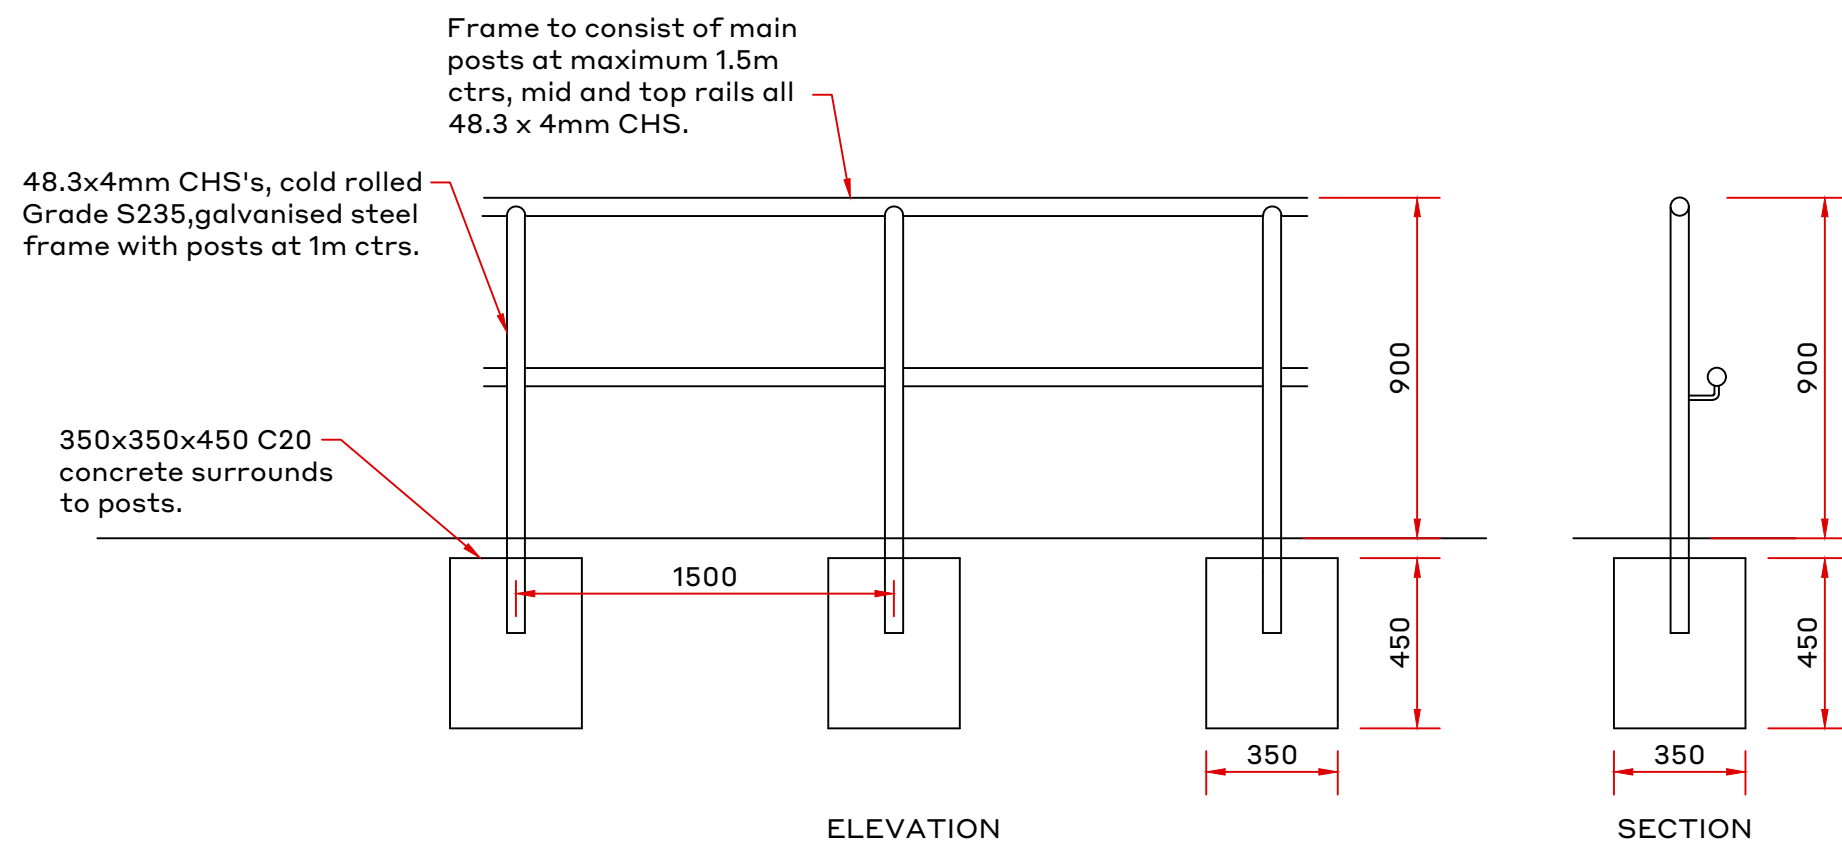


Steel Handrail Detail

SCALE 1:20



Datum: 45.000M AOD

CHAINAGE ON CENTRELINE (m)	5.650	6.650	7.657	10.000	12.477	17.477	20.000	22.278	24.234	25.735
Final Surface (m)	51.364	51.363	51.363	50.202			47.702			45.813

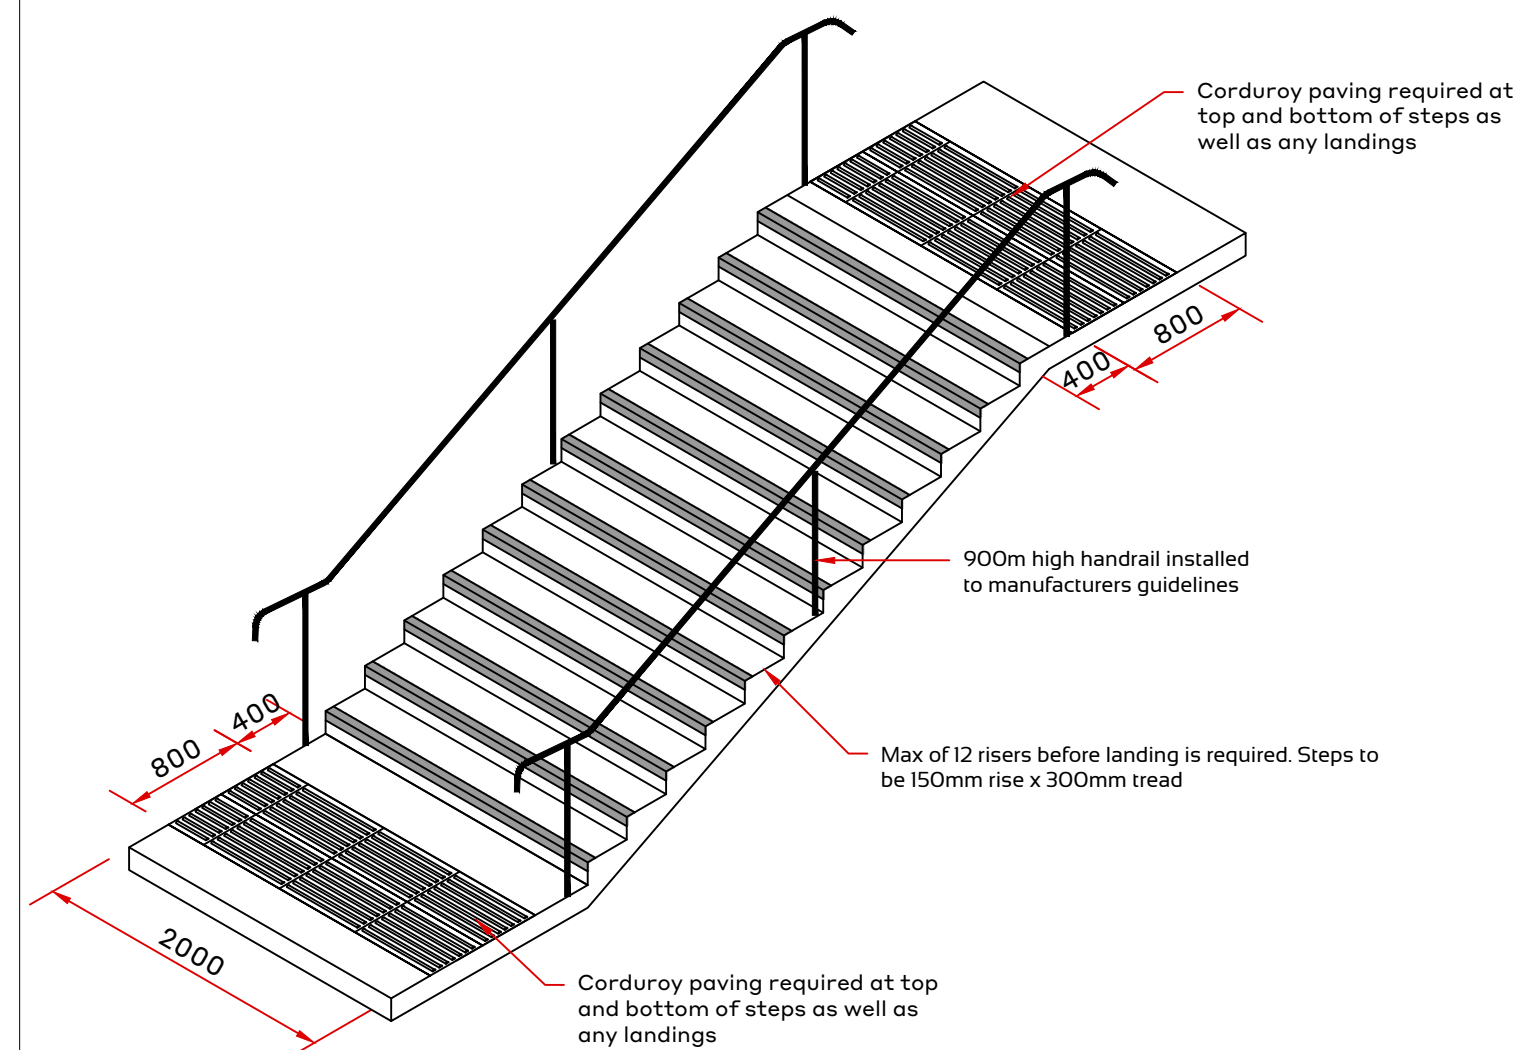

Typical Arrangement of Steps within Footpath

C	External stair detailing updated to suit slab detail.	AAM	30.10.25
B	External stair detailing added to suit Warrant submission.	AAM	01.10.25
A	Status amended to Warrant.	MJA	15.09.25
Rev	Revision Description	Initial	Date

Cameron+Ross

CIVIL + STRUCTURAL ENGINEERING

Forbes House | 15 Victoria Street | Aberdeen | AB10 1XB
CameronRoss.co.uk

Client:

Energy Transition Zone

Project:
Test Rig Facility
Hareness Road
Aberdeen

Drawing Title:

External Stairs Link

Status: **WARRANT**

Scale: 1:200/1:100 @ A2		Date: 27.11.23	
By: JDP	Checked: AAM	Approved: GGC	

Dwg. No.	Rev.
221193-000-CAM-DR-C-290	C