
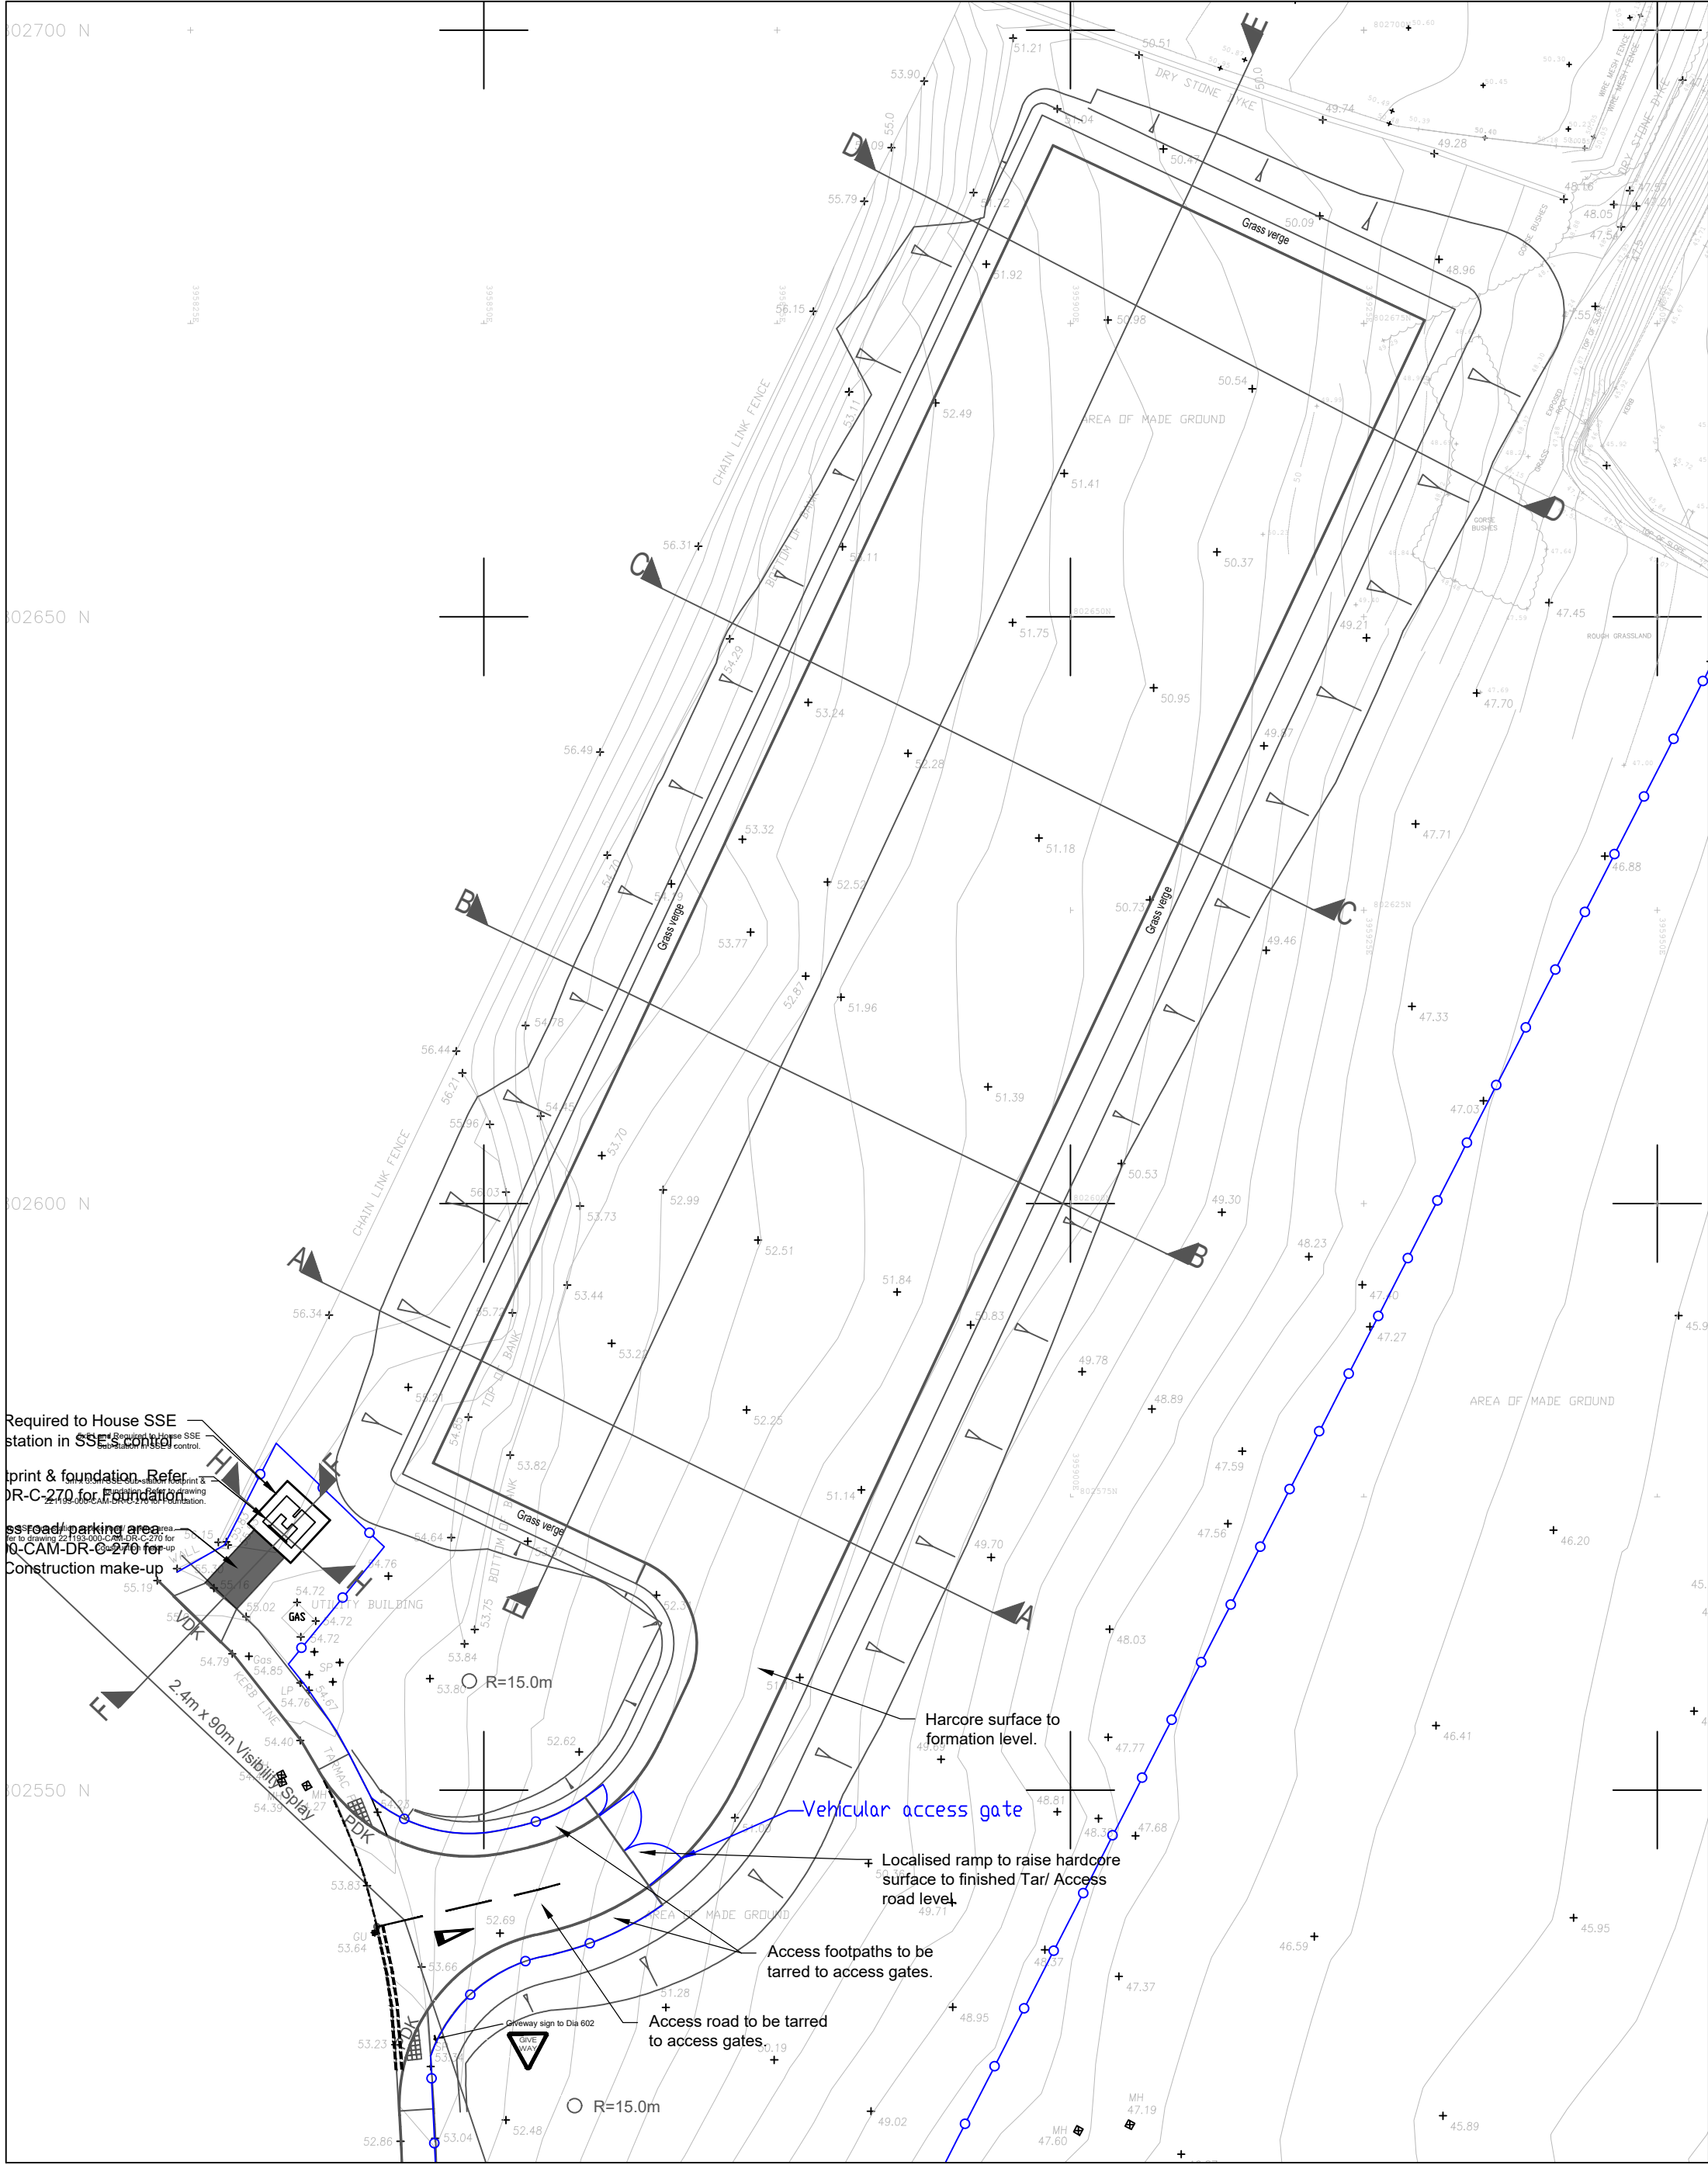
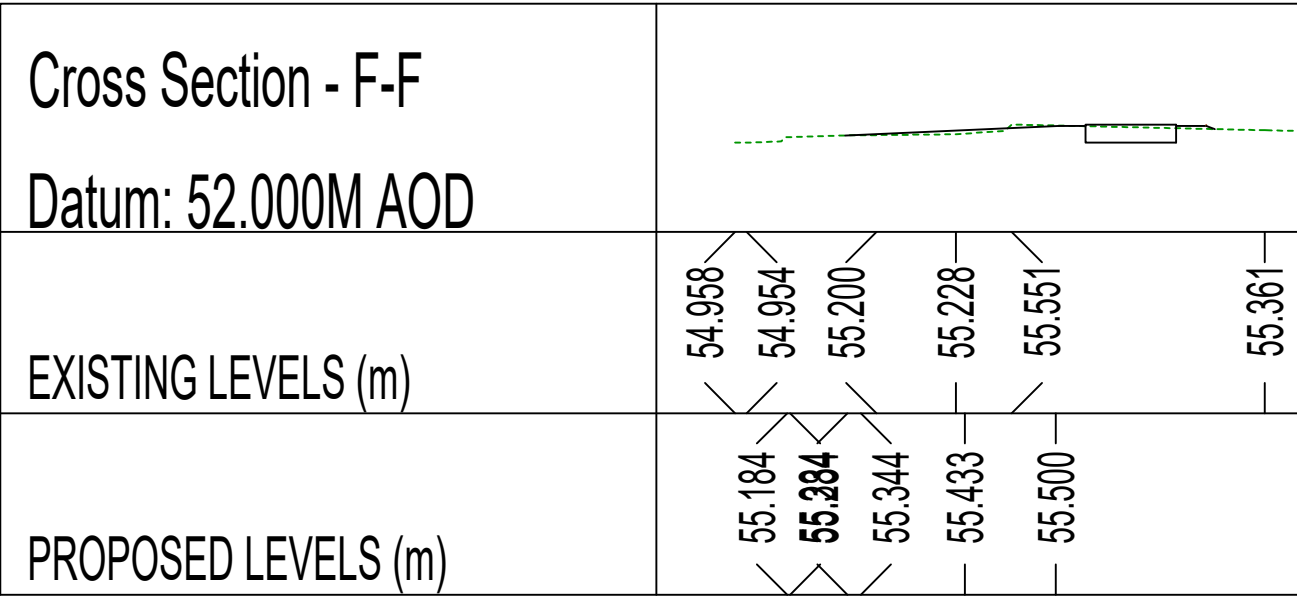
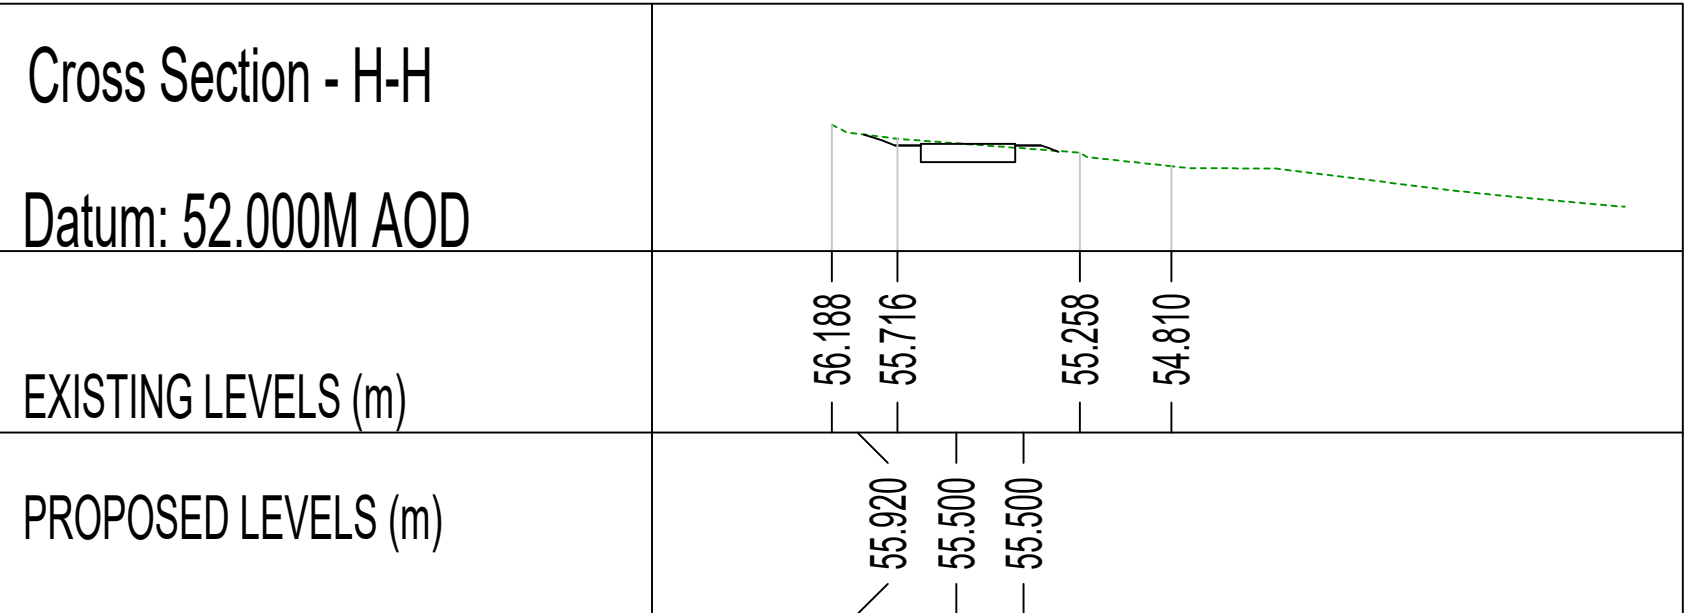
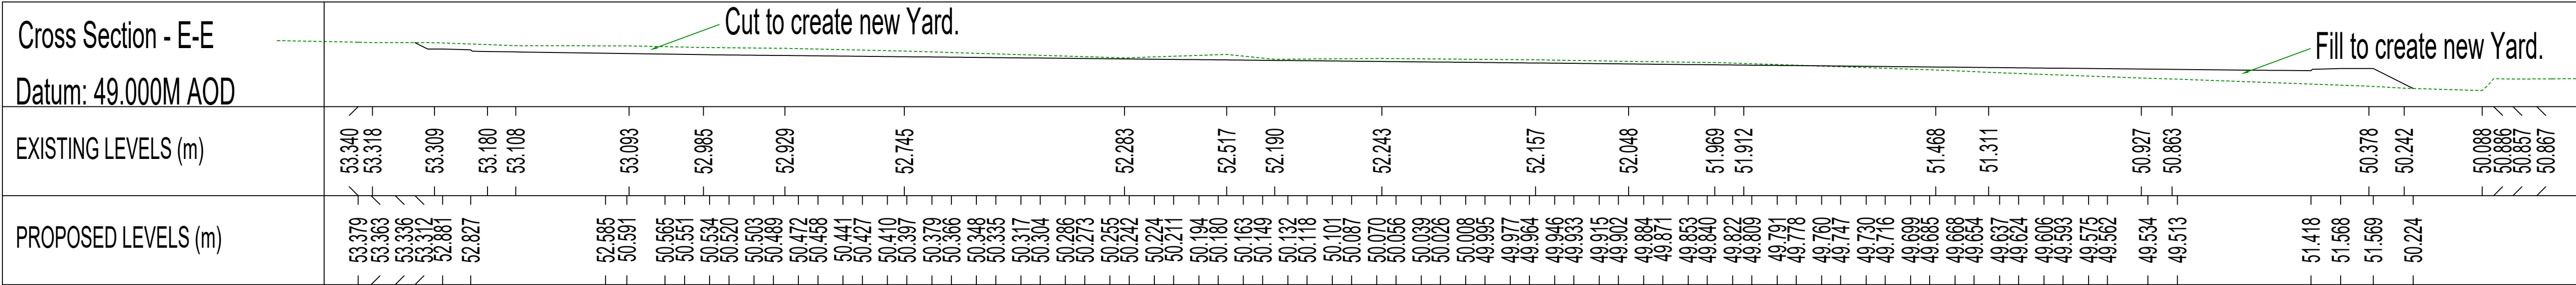
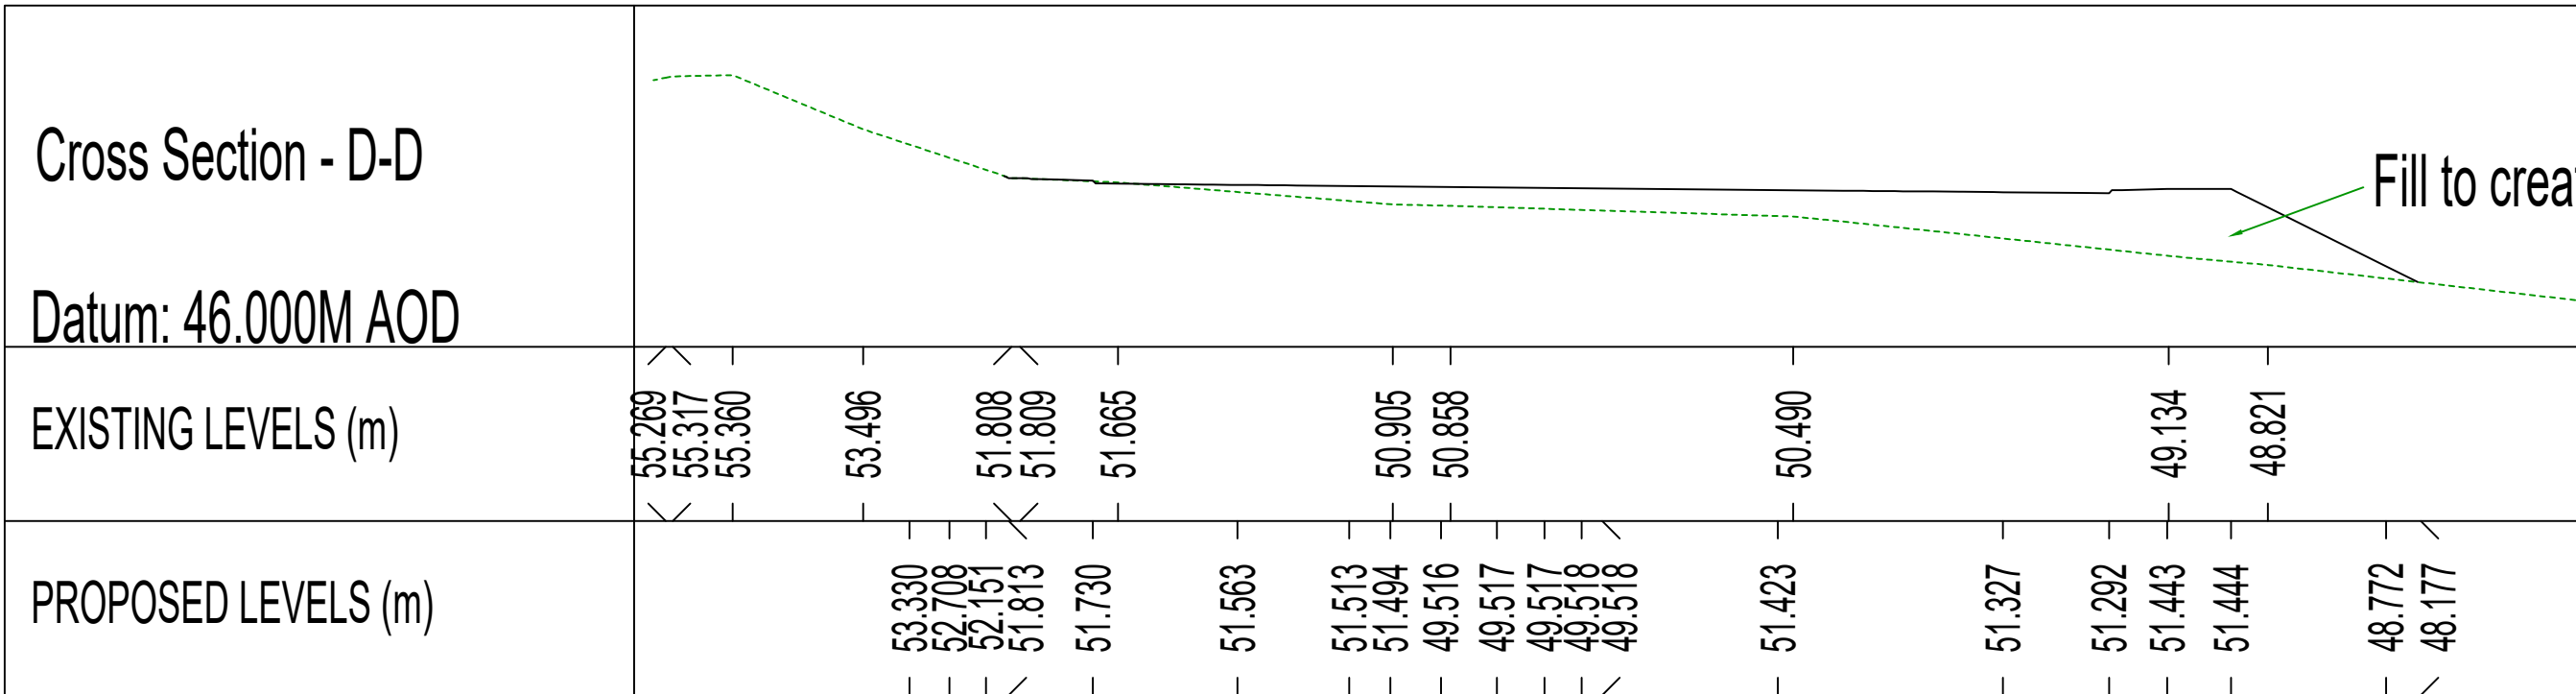
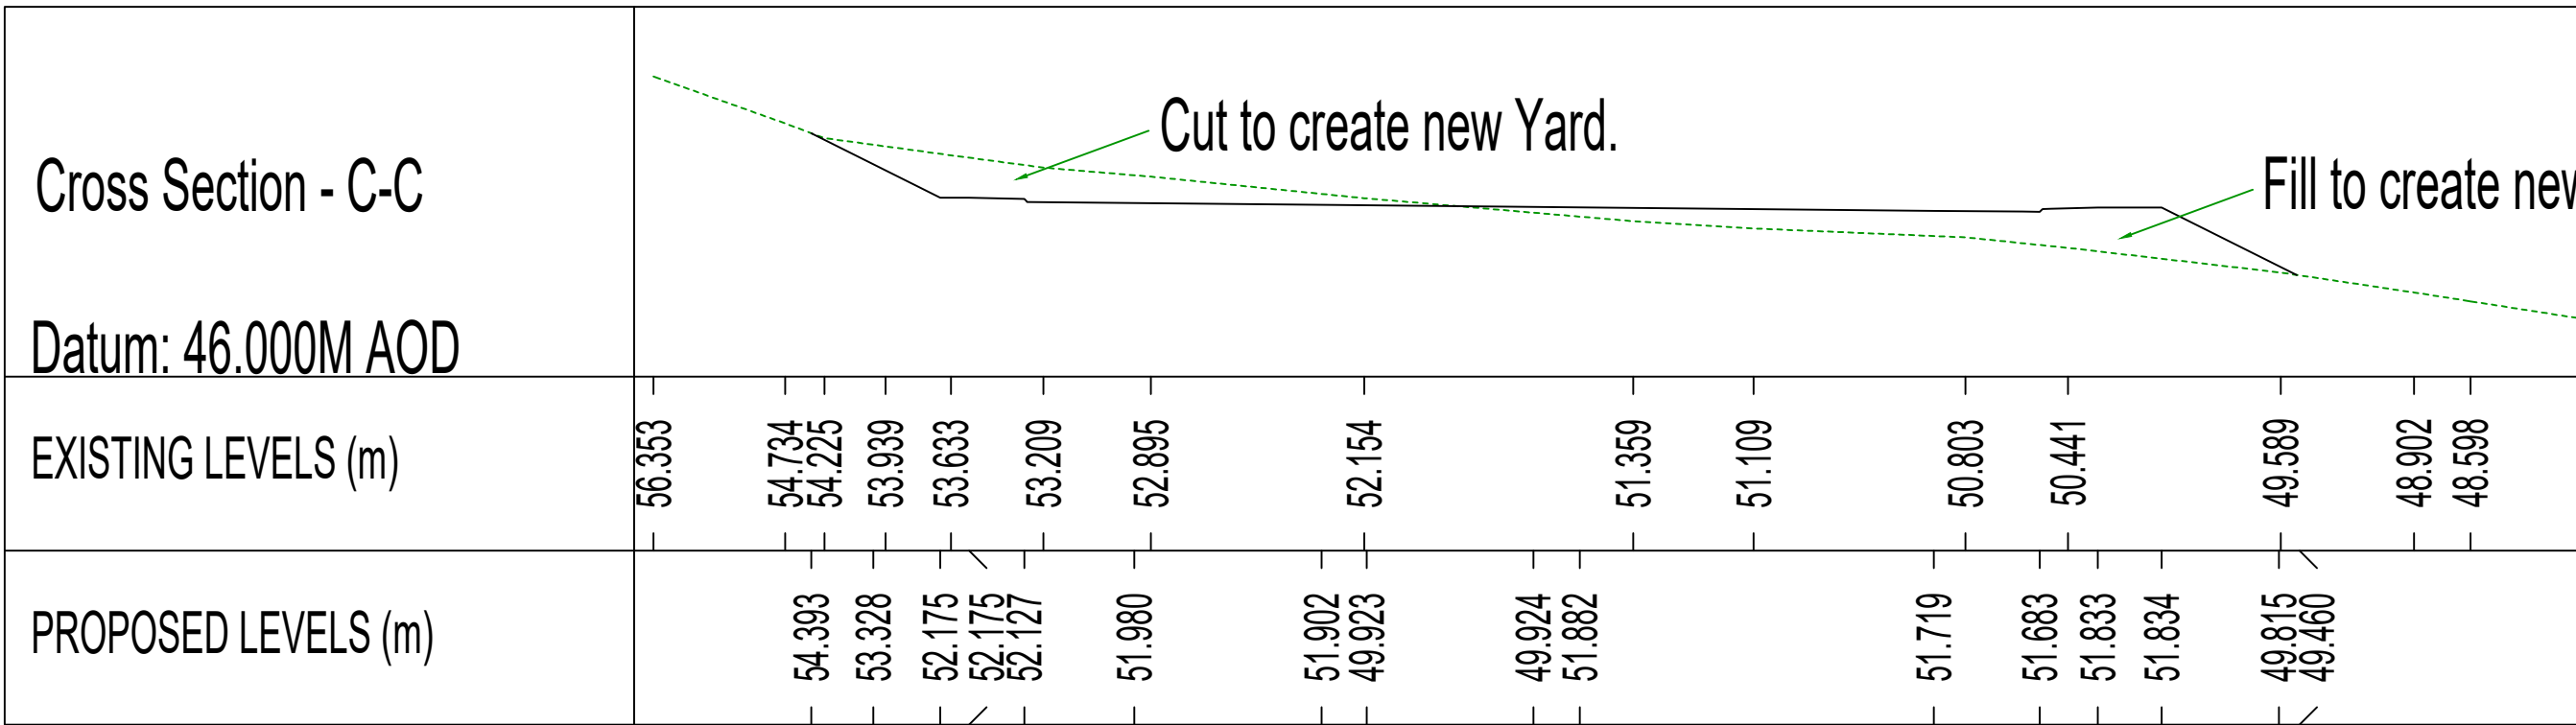
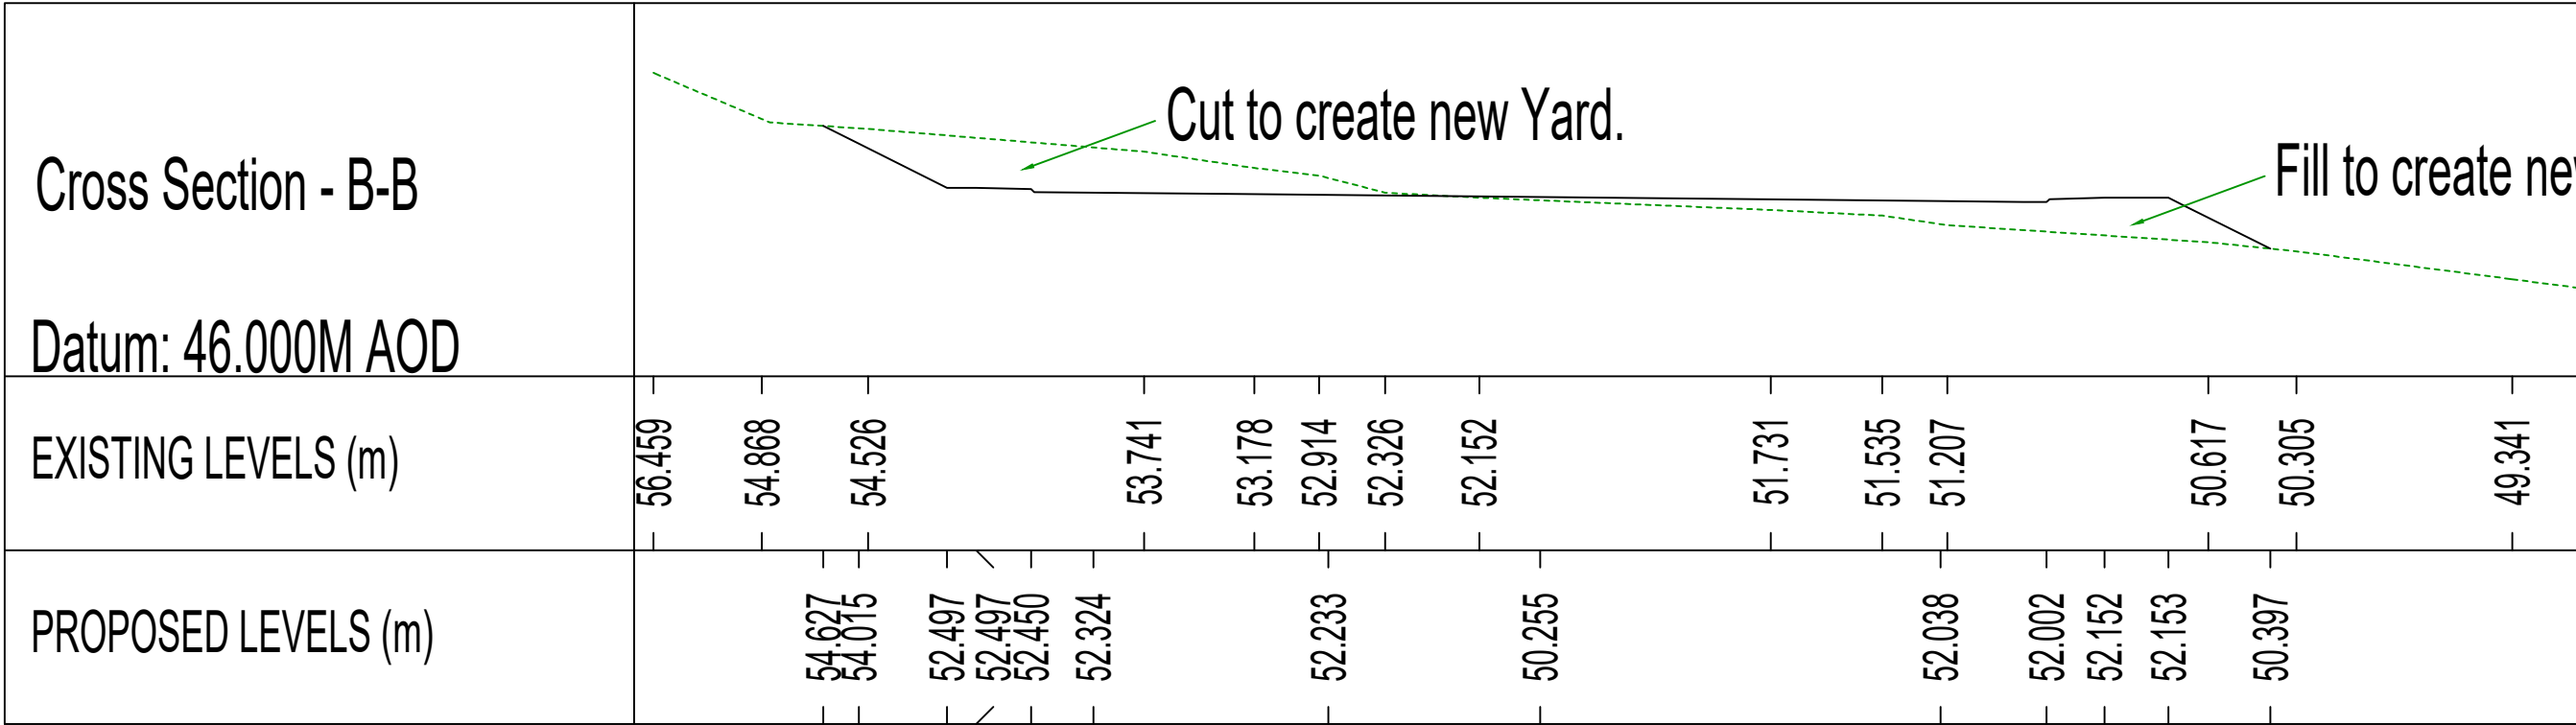


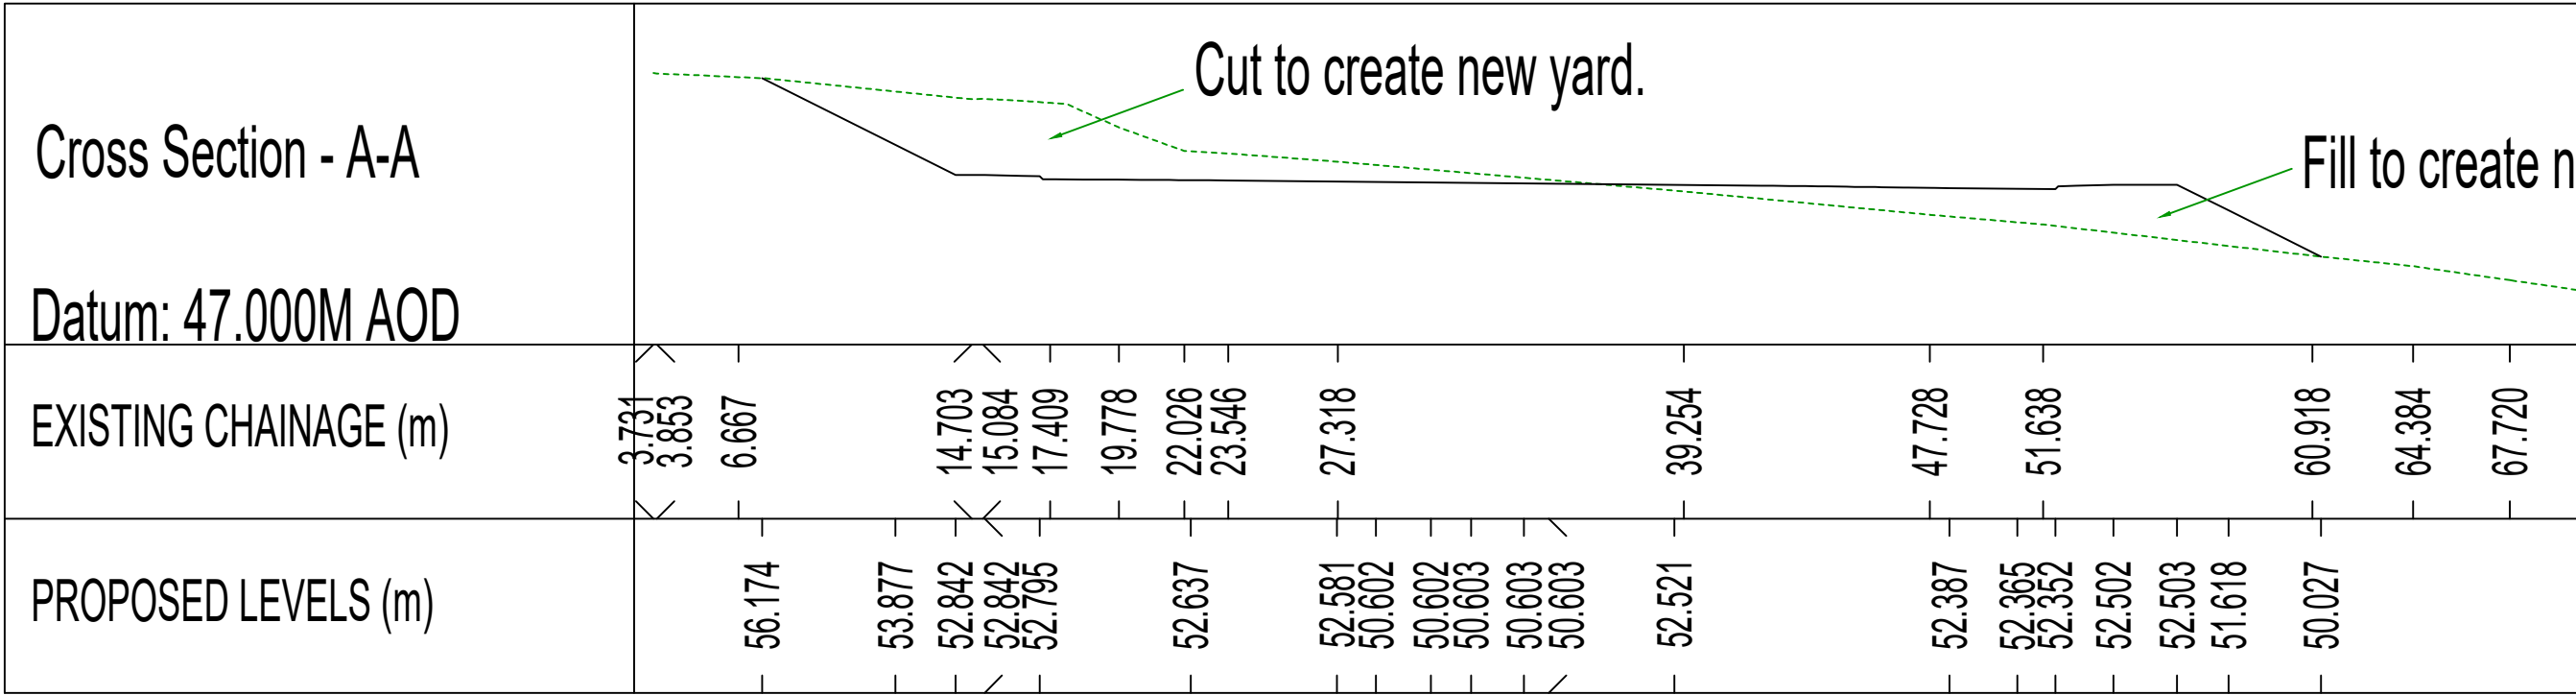

FIGURED DIMENSIONS ONLY TO BE USED

Issue	Revision	Initial	Date
D	Drawing Status updated to TENDER, sections updated to suit enabling works.	AAM	06/11/2025
C	Added proposed SSE substation	MJA	15/09/2025
B	Amended status	MJA	10/06/2025
A	Drawing updated to suit latest Architectural Layout	JDP	08/05/2024

Cameron+Ross
CIVIL + STRUCTURAL ENGINEERING

Forbes House | 15 Victoria Street | Aberdeen | AB10 1XB
t: 01224 642 400 | w: cameronross.co.uk
Mulberry House | 39-41 Harbour Road | Inverness | IV1 1UF
t: 01463 570 100 | w: cameronross.co.uk

Client:
Energy Transition Zone

Project:
Mooring Facility
Hareness Road
Aberdeen

Drawing Title:
Cross Sections

Status:
TENDER

Scale: 1:250 @ A1 Date: 17/02/2023
By: AAM Checked: GGC Approved: GGC

Dwg. No. 221193-000-CAM-DR-C-900 Rev. D