



DO NOT SCALE

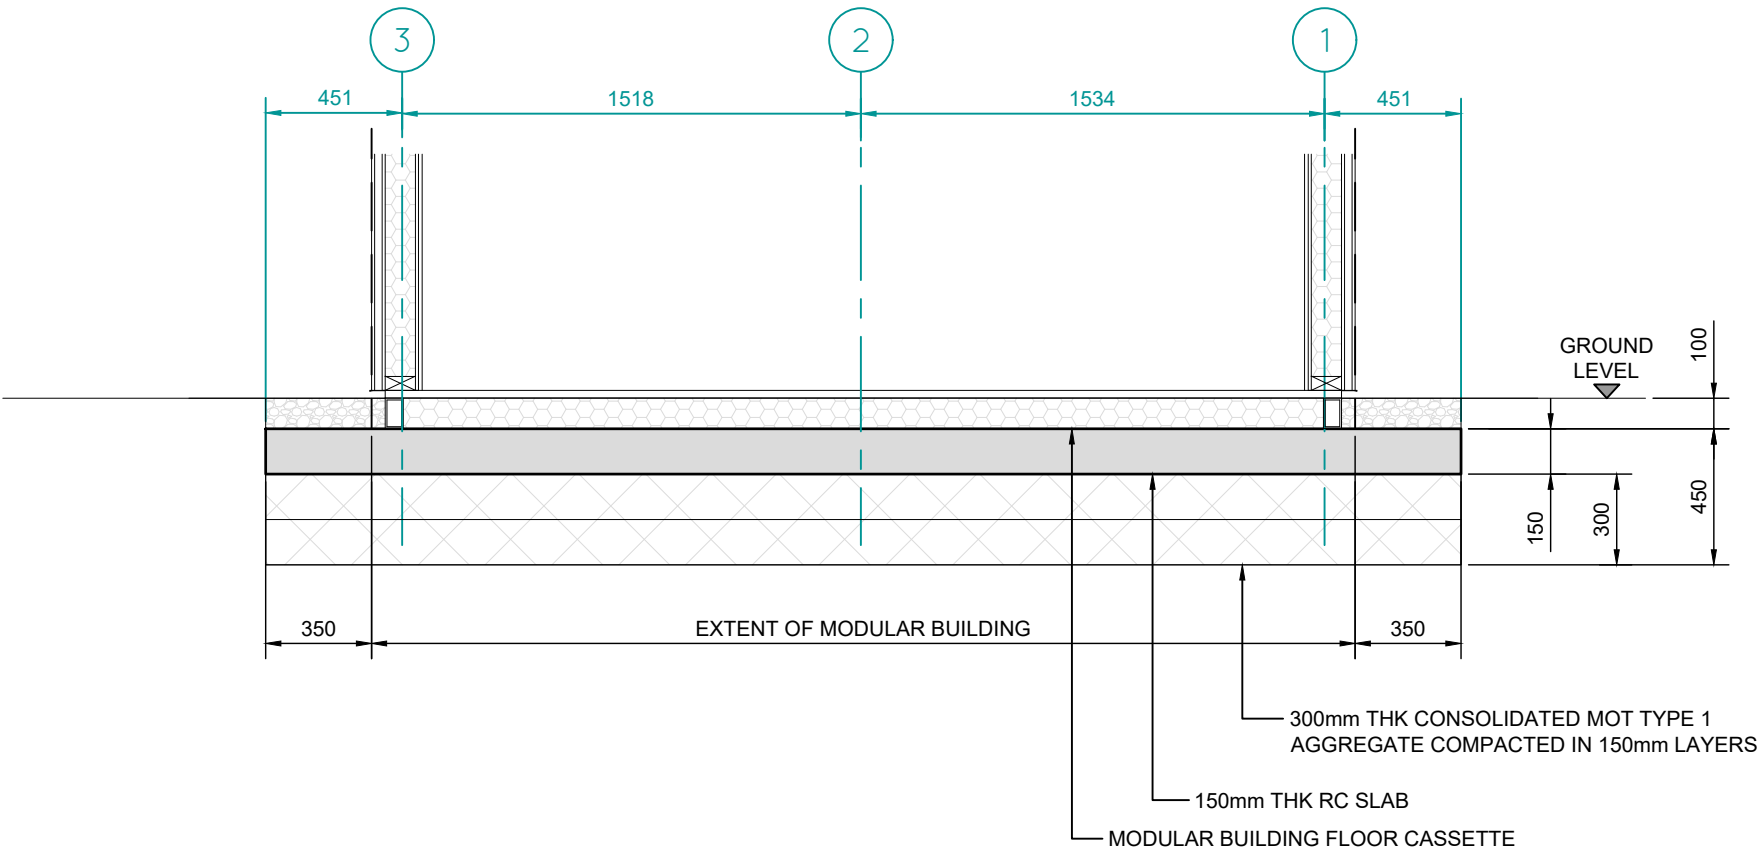

TYPICAL CROSS SECTION
1:25

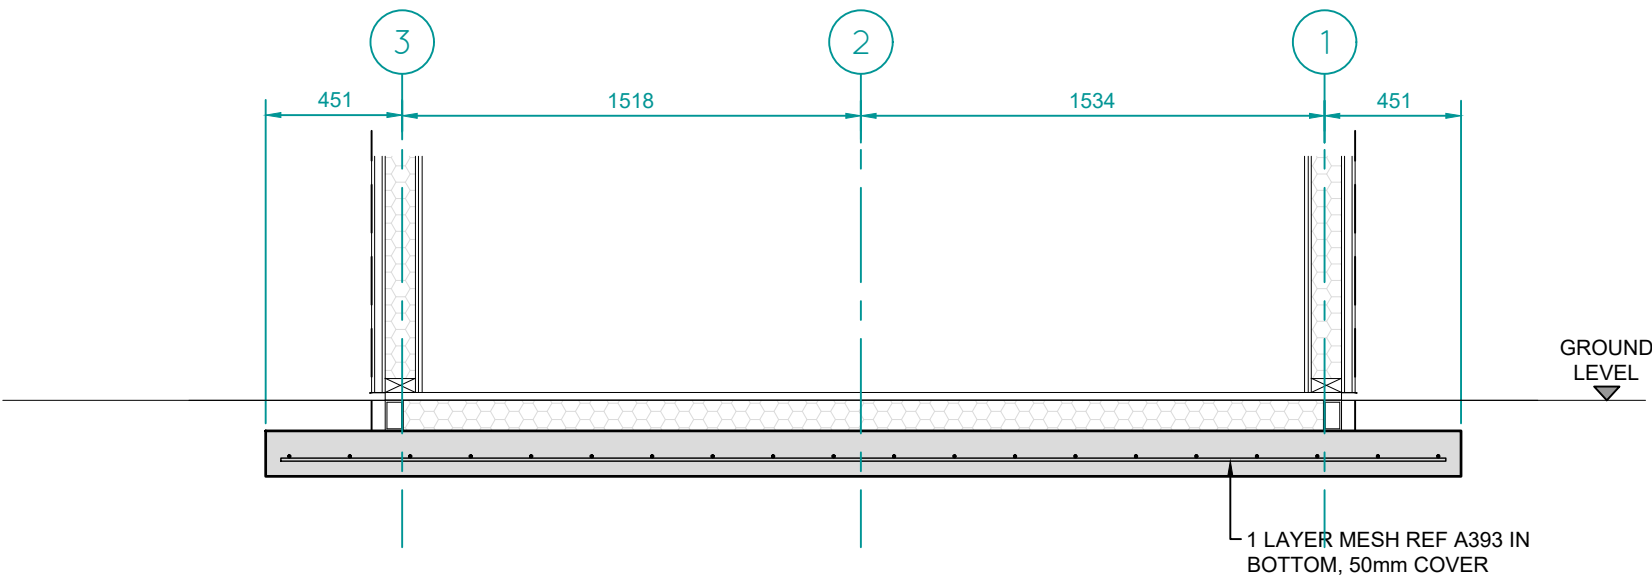

TYPICAL REINFORCEMENT SECTION
1:25

- GRID IS CENTRED ON
TIMBER FRAME OF
TOILET BLOCK
- ALL SETTING OUT IS TO
BE CONFIRMED WITH
THE ARCHITECT
- ALL LEVELS ARE TO BE
CONFIRMED WITH THE
ARCHITECT
- ALL WATERPROOFING,
FINISHES ETC TO
ARCHITECTS DETAILS

- GENERAL NOTES:
- THE DRAWINGS, DESIGN AND ALL INFORMATION ARE THE SOLE COPYRIGHT OF **SWEET STRUCTURES LTD** AND REPRODUCTION IN ANY FORM IS FORBIDDEN UNLESS PERMISSION IS OBTAINED IN WRITING.
 - ALL DRAWINGS SHALL BE READ IN CONJUNCTION WITH ALL RELEVANT CIVIL/STRUCTURAL ENGINEERING DRAWINGS, THE PROJECT SPECIFICATION AND DRAWINGS PRODUCED BY THE ARCHITECTS, SERVICES ENGINEERS & LANDSCAPE ARCHITECTS.
 - FOR ALL SETTING OUT INFORMATION REFER TO THE ARCHITECTS DRAWINGS AND DETAILS.
 - THE CONTRACTOR SHALL VERIFY ALL SITE AND SETTING OUT DIMENSIONS BEFORE PUTTING WORK IN HAND. WHERE DIMENSIONS ARE SHOWN ON THE ENGINEERS DRAWINGS, ANY DISCREPANCIES SHALL BE REPORTED TO HIM.
 - DIMENSIONS MUST NOT BE SCALED FROM THE ENGINEERS DRAWINGS.
 - ALL DIMENSIONS ARE IN MILLIMETERS UNLESS NOTED OTHERWISE.

-	24/10/25	FIRST ISSUE	TDA	AS
REV	DATE	DESCRIPTION	DRAWN	CHKD
REVISIONS				



0778 448 1511
hello@sweetstructuresltd.co.uk
www.sweetstructuresltd.co.uk

Project
PROPOSED TOLIET BLOCK
LONGFORTH ROAD
WELLINGTON
SOMERSET, TA21 8RQ

Title
SECTIONS

Client
RAVENSLADE

Architect
DANFO

Scale AS SHOWN @ A3	Drawn TDA	Date 22/10/25
------------------------	--------------	------------------

Status
CONSTRUCTION

Drawing No.	Revision
24149-SSL-004	-