
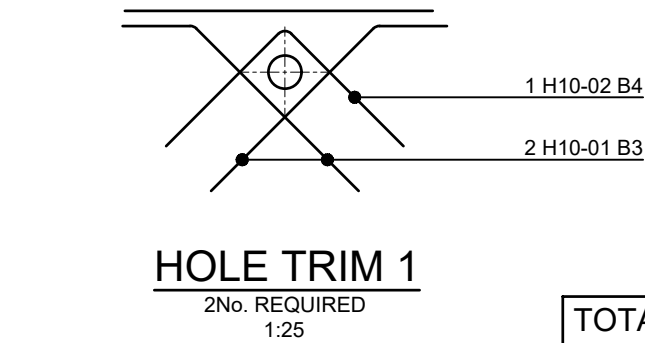


DO NOT SCALE

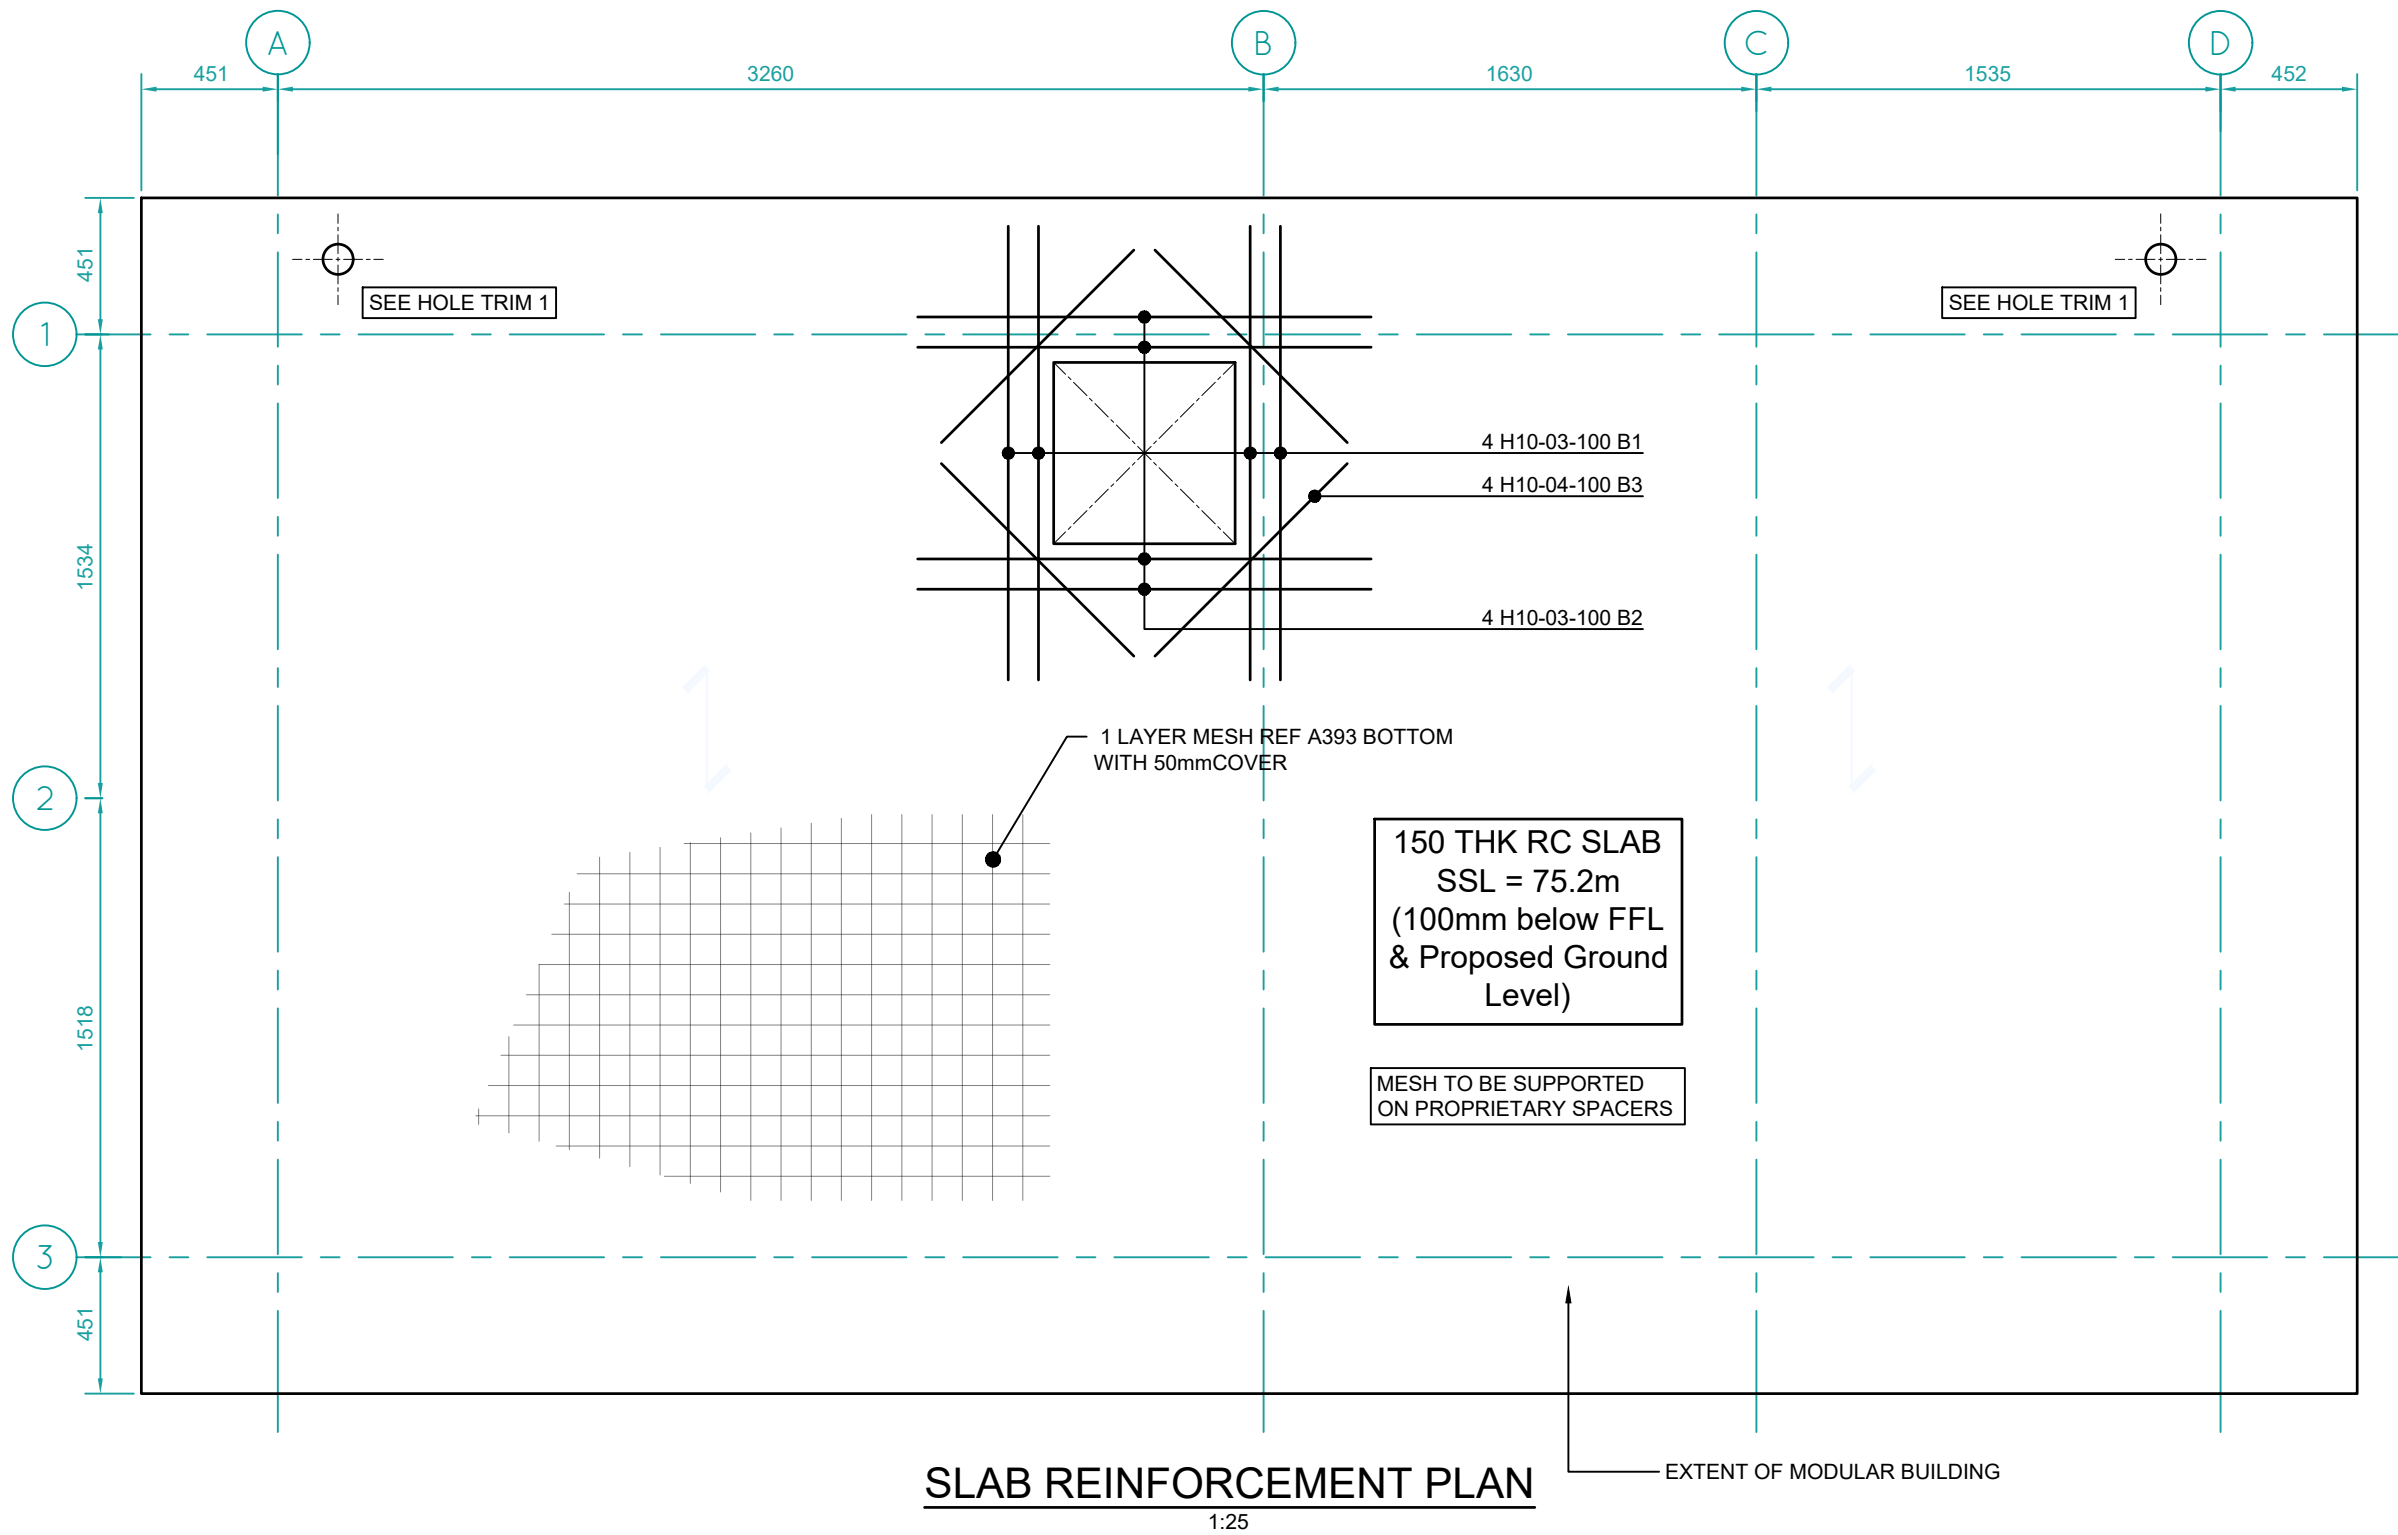

TOTAL AREA OF MESH IS 27.3sq.m  
IN BOTTOM OF FOUNDATION SLAB  
WITH NO ALLOWANCE FOR LAPS

LEGEND / KEY	
	DENOTES SPAN OF A393 MESH (MAIN H10 @ 200 BARS)
	DENOTES A393 MESH SHOWN DIAGRAMMATICALLY

REINFORCEMENT
1. REFER TO RELEVANT BAR SCHEDULE
2. MINIMUM COVER TO REINFORCEMENT:
3. FOUNDATIONS : 50mm
4. CONCRETE GRADE: SEE NOTES DRAWING 001
5. BAR REINFORCEMENT TO BE TO B.S.4449:2005+A2:2009 & B.S.8666:2005.
6. MINIMUM LAPS TO BE AS FOLLOWS: 400mm FOR MESH

- GENERAL NOTES:**
- THE DRAWINGS, DESIGN AND ALL INFORMATION ARE THE SOLE COPYRIGHT OF **SWEET STRUCTURES LTD** AND REPRODUCTION IN ANY FORM IS FORBIDDEN UNLESS PERMISSION IS OBTAINED IN WRITING.
  - ALL DRAWINGS SHALL BE READ IN CONJUNCTION WITH ALL RELEVANT CIVIL/STRUCTURAL ENGINEERING DRAWINGS, THE PROJECT SPECIFICATION AND DRAWINGS PRODUCED BY THE ARCHITECTS, SERVICES ENGINEERS & LANDSCAPE ARCHITECTS.
  - FOR ALL SETTING OUT INFORMATION REFER TO THE ARCHITECTS DRAWINGS AND DETAILS.
  - THE CONTRACTOR SHALL VERIFY ALL SITE AND SETTING OUT DIMENSIONS BEFORE PUTTING WORK IN HAND. WHERE DIMENSIONS ARE SHOWN ON THE ENGINEERS DRAWINGS, ANY DISCREPANCIES SHALL BE REPORTED TO HIM.
  - DIMENSIONS MUST NOT BE SCALED FROM THE ENGINEERS DRAWINGS.
  - ALL DIMENSIONS ARE IN MILLIMETERS UNLESS NOTED OTHERWISE.

-	24/10/25	FIRST ISSUE	TDA	AS
REV	DATE	DESCRIPTION	DRAWN	CHKD
REVISIONS				



0778 448 1511  
hello@sweetstructuresltd.co.uk  
www.sweetstructuresltd.co.uk

Project  
**PROPOSED TOLIET BLOCK  
LONGFORTH ROAD  
WELLINGTON  
SOMERSET, TA21 8RQ**

Title  
**FOUNDATION SLAB  
RC DETAILS**

Client  
**RAVENSLADE**

Architect  
**DANFO**

Scale AS SHOWN @ A3	Drawn TDA	Date 22/10/25
------------------------	--------------	------------------

Status  
**CONSTRUCTION**

Drawing No.	Revision
24149-SSL-003	-