




Reveller  
Existing FFL  
+5.150


01  
0023

Section GG  
Existing

Tender DRAFT

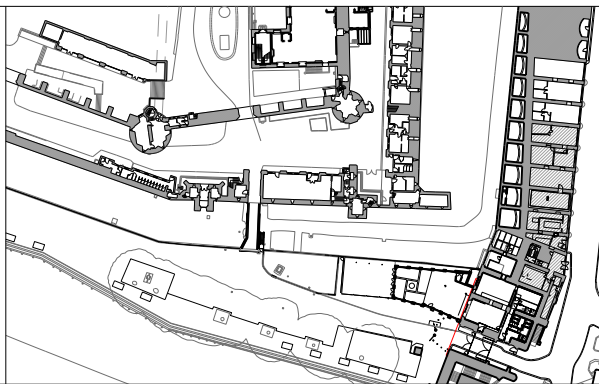

General Notes:  
Drawings are based on survey data and may not accurately represent what is physically present.

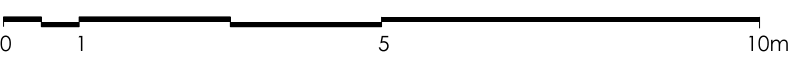

**Jamie Fobert**  
— Architects  
Rochelle, 22 Club Row  
London E2 7EY  
T: +44 (0) 207 553 6560  
mail@jamiefobertarchitects.com

Copyright of Jamie Fobert Architects Ltd 2023

Unless indicated below, this drawing is for information only.  
Do not scale. Use figured dimensions only. All dimensions to be checked on site.

Issue/Revision	Date	Rev
Stage 3	03 12 24	A
Stage 4A	17 04 25	B
Stage 4	18 07 25	C
Tender Draft	24 10 25	D

Project The Tower of London

Subject Reveller Existing Section GG

Scale 1:100

Original Size A1

Date 15 11 24

Drawing No. TOL-JFA-01-ZZ-DW-A-0023