



01
0140

Section AA
Demolition

Key

To be read in conjunction with Heritage Architects information. For conservation repair works refer to Heritage Architects information.


- 01 Excavation for construction of RC slab / lift pit. To Structural Engineer's specification
- 02 Careful removal of steel portal frame subject to investigations by Structural Engineer and Heritage Architect
- 03 Careful removal and storing of railings, coping stone and cannon
- 04 Removal of sentry box and stair

- 05 Careful removal and storing of timber cladding
- 06 Trimming of timber joists between steels. To Structural Engineers scope.
- 07 Alterations to existing openings to include careful removal of grilles/ glazing/ window frames/ doors. To Heritage Architect's scope and specification
- 08 Alterations to existing fabric to make new structural opening
- 09 Alterations to roof include careful removal of rooflight and associated waterproofing
- 10 Excavation for new service trench. To Service Engineer and Civil Engineers information.
- 11 Careful removal of external wall and alteration of structure
- 12 Excavation for steel beam foundations and piling to support new stair and ramp
- 13 Removal of glazed door / window
- 14 Alteration of existing external surface level. Exact scope to be confirmed
- 15 Careful removal of decorative shell topping, filler layer and drainage board
- 16 Removal of fall arrest system

Tender DRAFT

Key

- Demolition
- Excavation (Refer to structural & services eng. information)
- Removal of structural slab/ roof (in plan) or wall (in elevation)
- Remove and retain for re-installment
- BWIC in wall
- BWIC in slab
- Strip out works (By others, not included in main works)

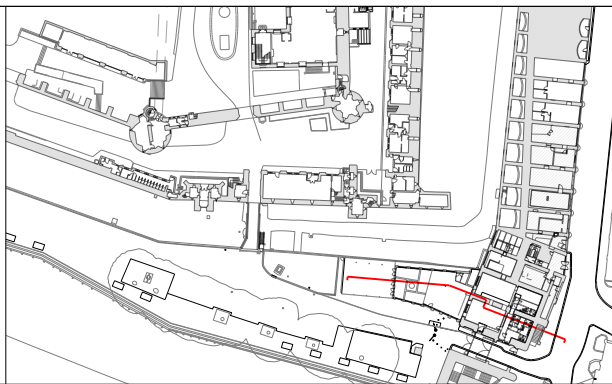

General Notes:
To be read in conjunction with Service Engineer, Structural Engineers and Heritage Architects information.
Drawings are based on survey data and may not accurately represent what is physically present.
All areas and methodologies are subject to full condition survey following strip out.
All demolition and proposed works are to be undertaken in adherence to SWC conditions and Listed Building Consent conditions.



Jamie Fobert
— Architects
Rochelle, 22 Club Row
London E2 7EY
T: +44 (0) 207 553 6560
mail@jamiefobertarchitects.com

Copyright of Jamie Fobert Architects Ltd 2023

Unless indicated below, this drawing is for information only.
Do not scale. Use figured dimensions only. All dimensions to be checked on site.

Issue/Revision	Date	Rev
Stage 4A	17 04 25	A
Stage 4	18 07 25	B
Tender Draft	24 10 25	C

Project The Tower of London

Subject Reveller Demolition Section AA
Scale 1:100
Original Size A1
Date 03 12 24

Drawing No. TOL JFA-01-ZZ-DW-A-0140