


25 Galvanised steel plate (water jet cut) with T wash finish to form baluster to Structural Engineer's Specification


L30 5 Carbon steel grille with shot peened finish

25 Galvanised steel plate with T wash finish welded to ground beam to Structural Engineer's Specification

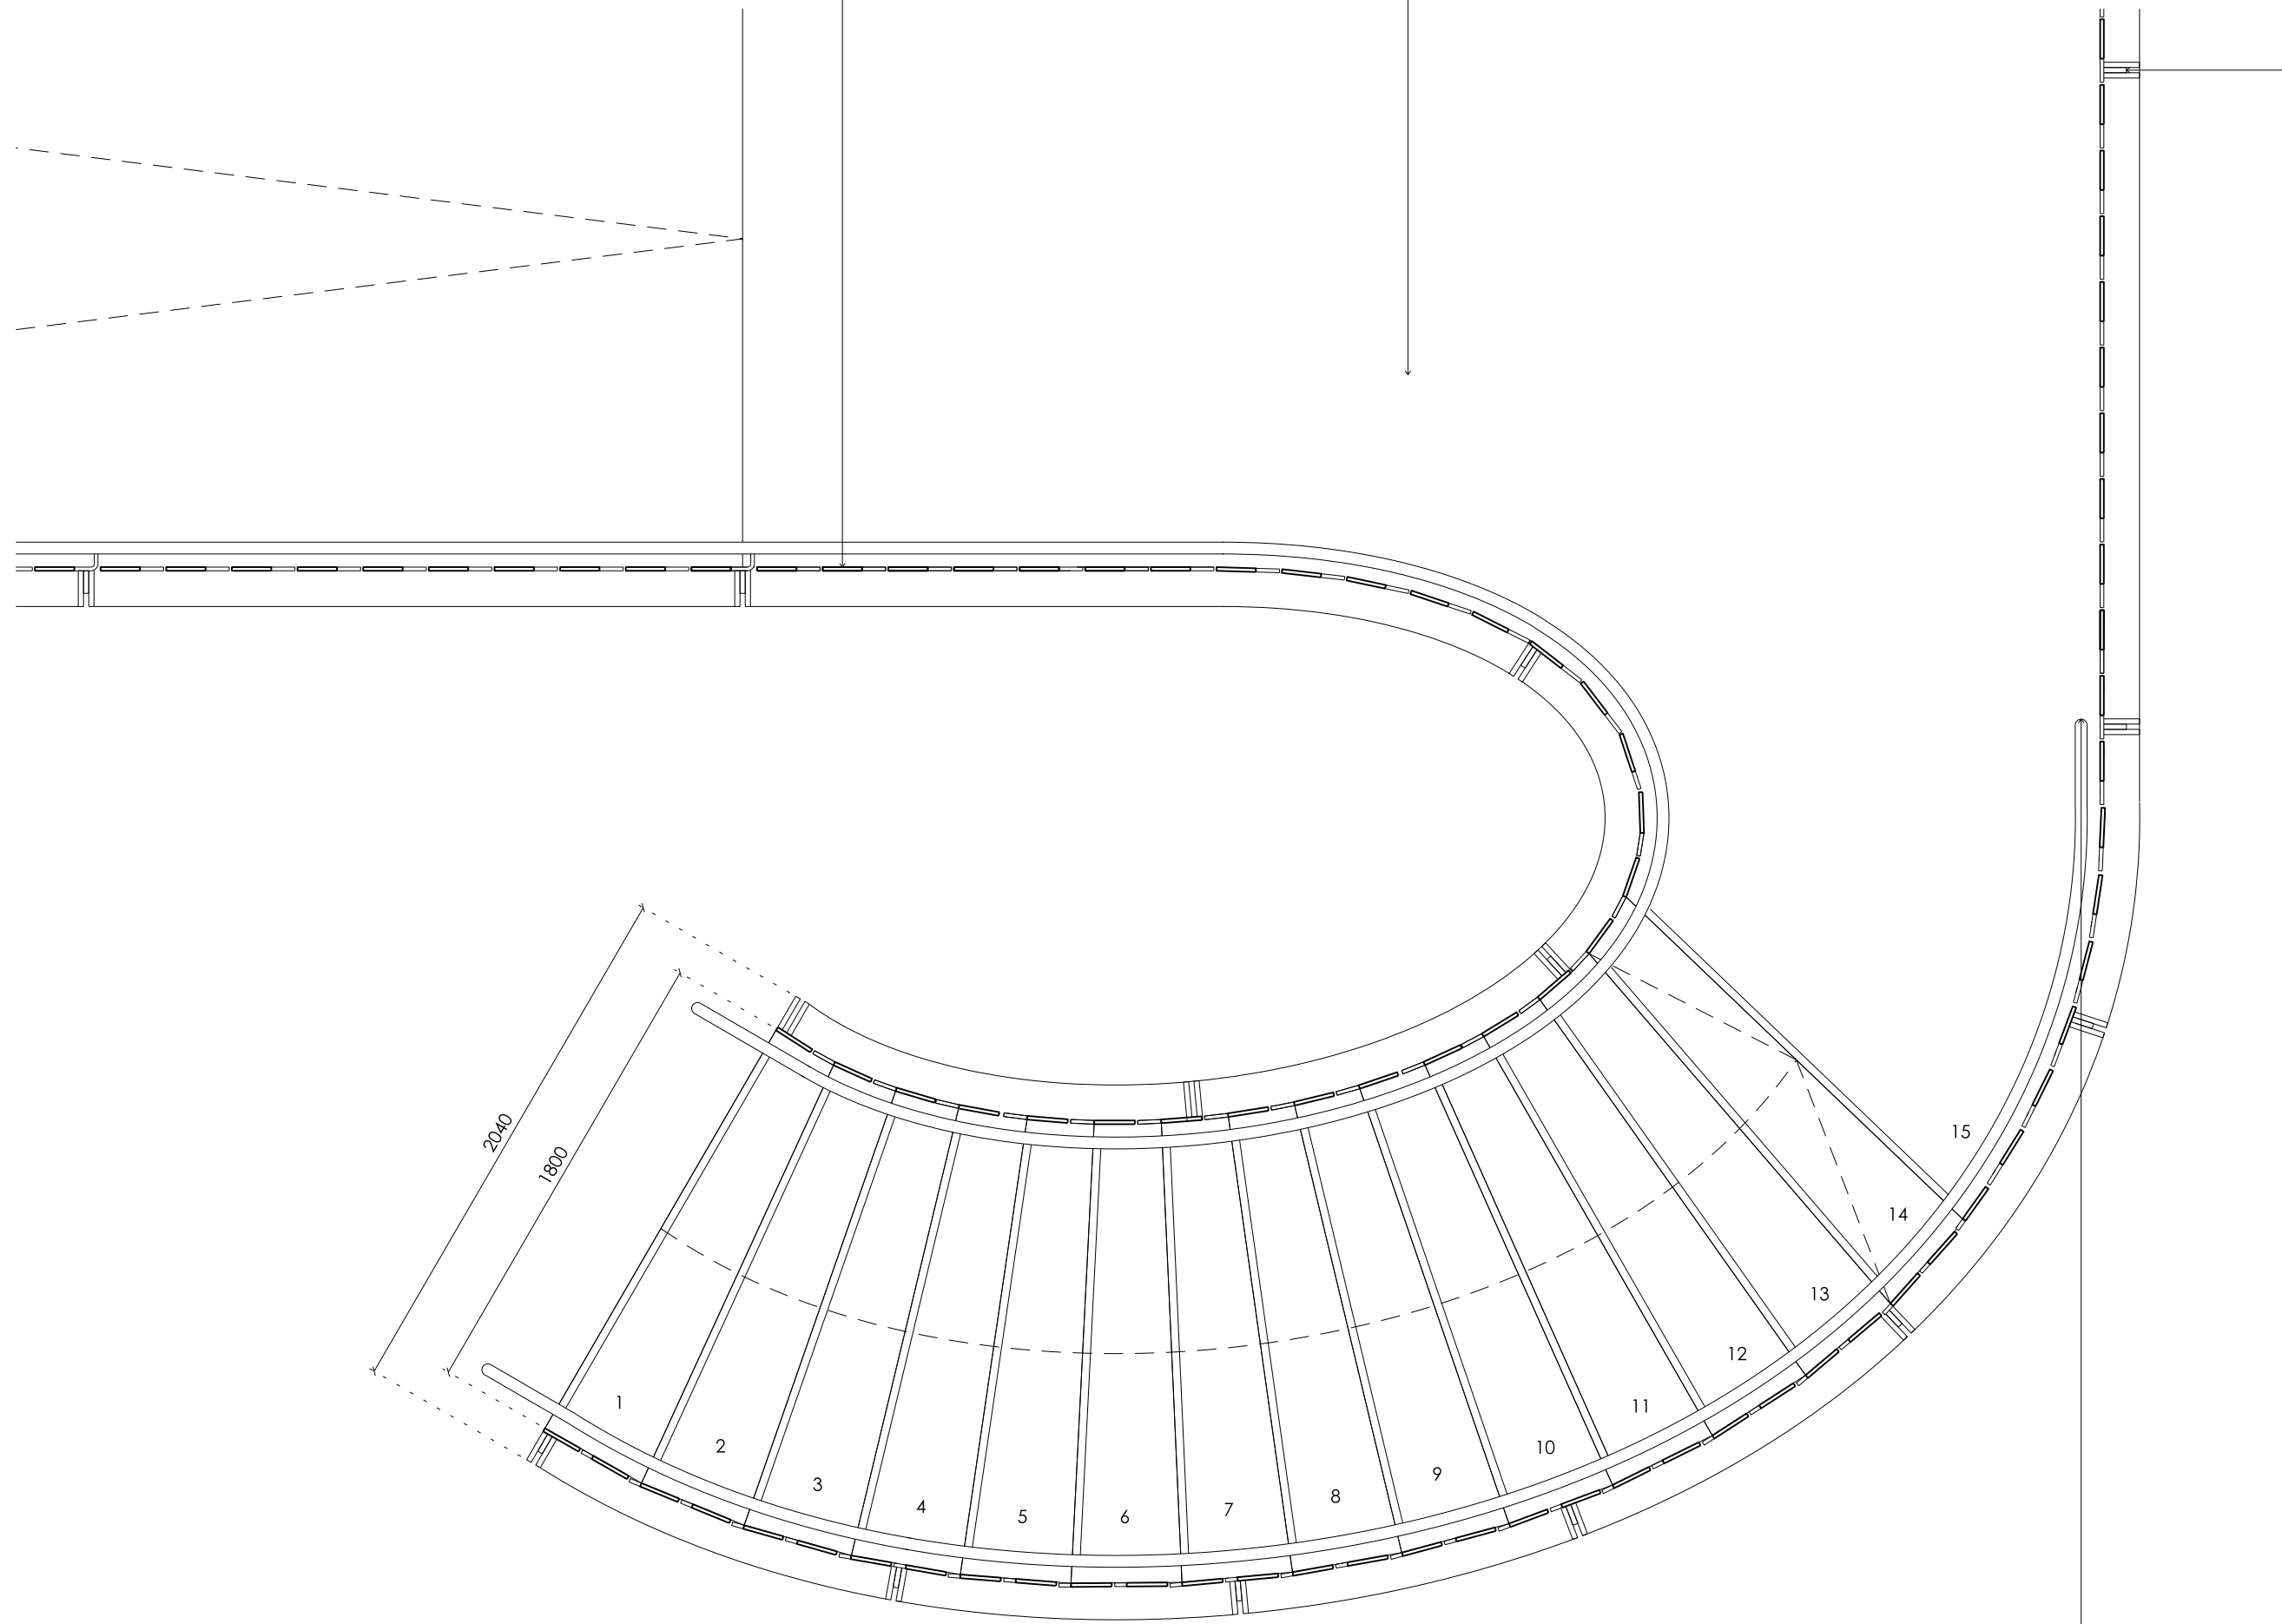


1  
4151

Ramp Stair  
Plan

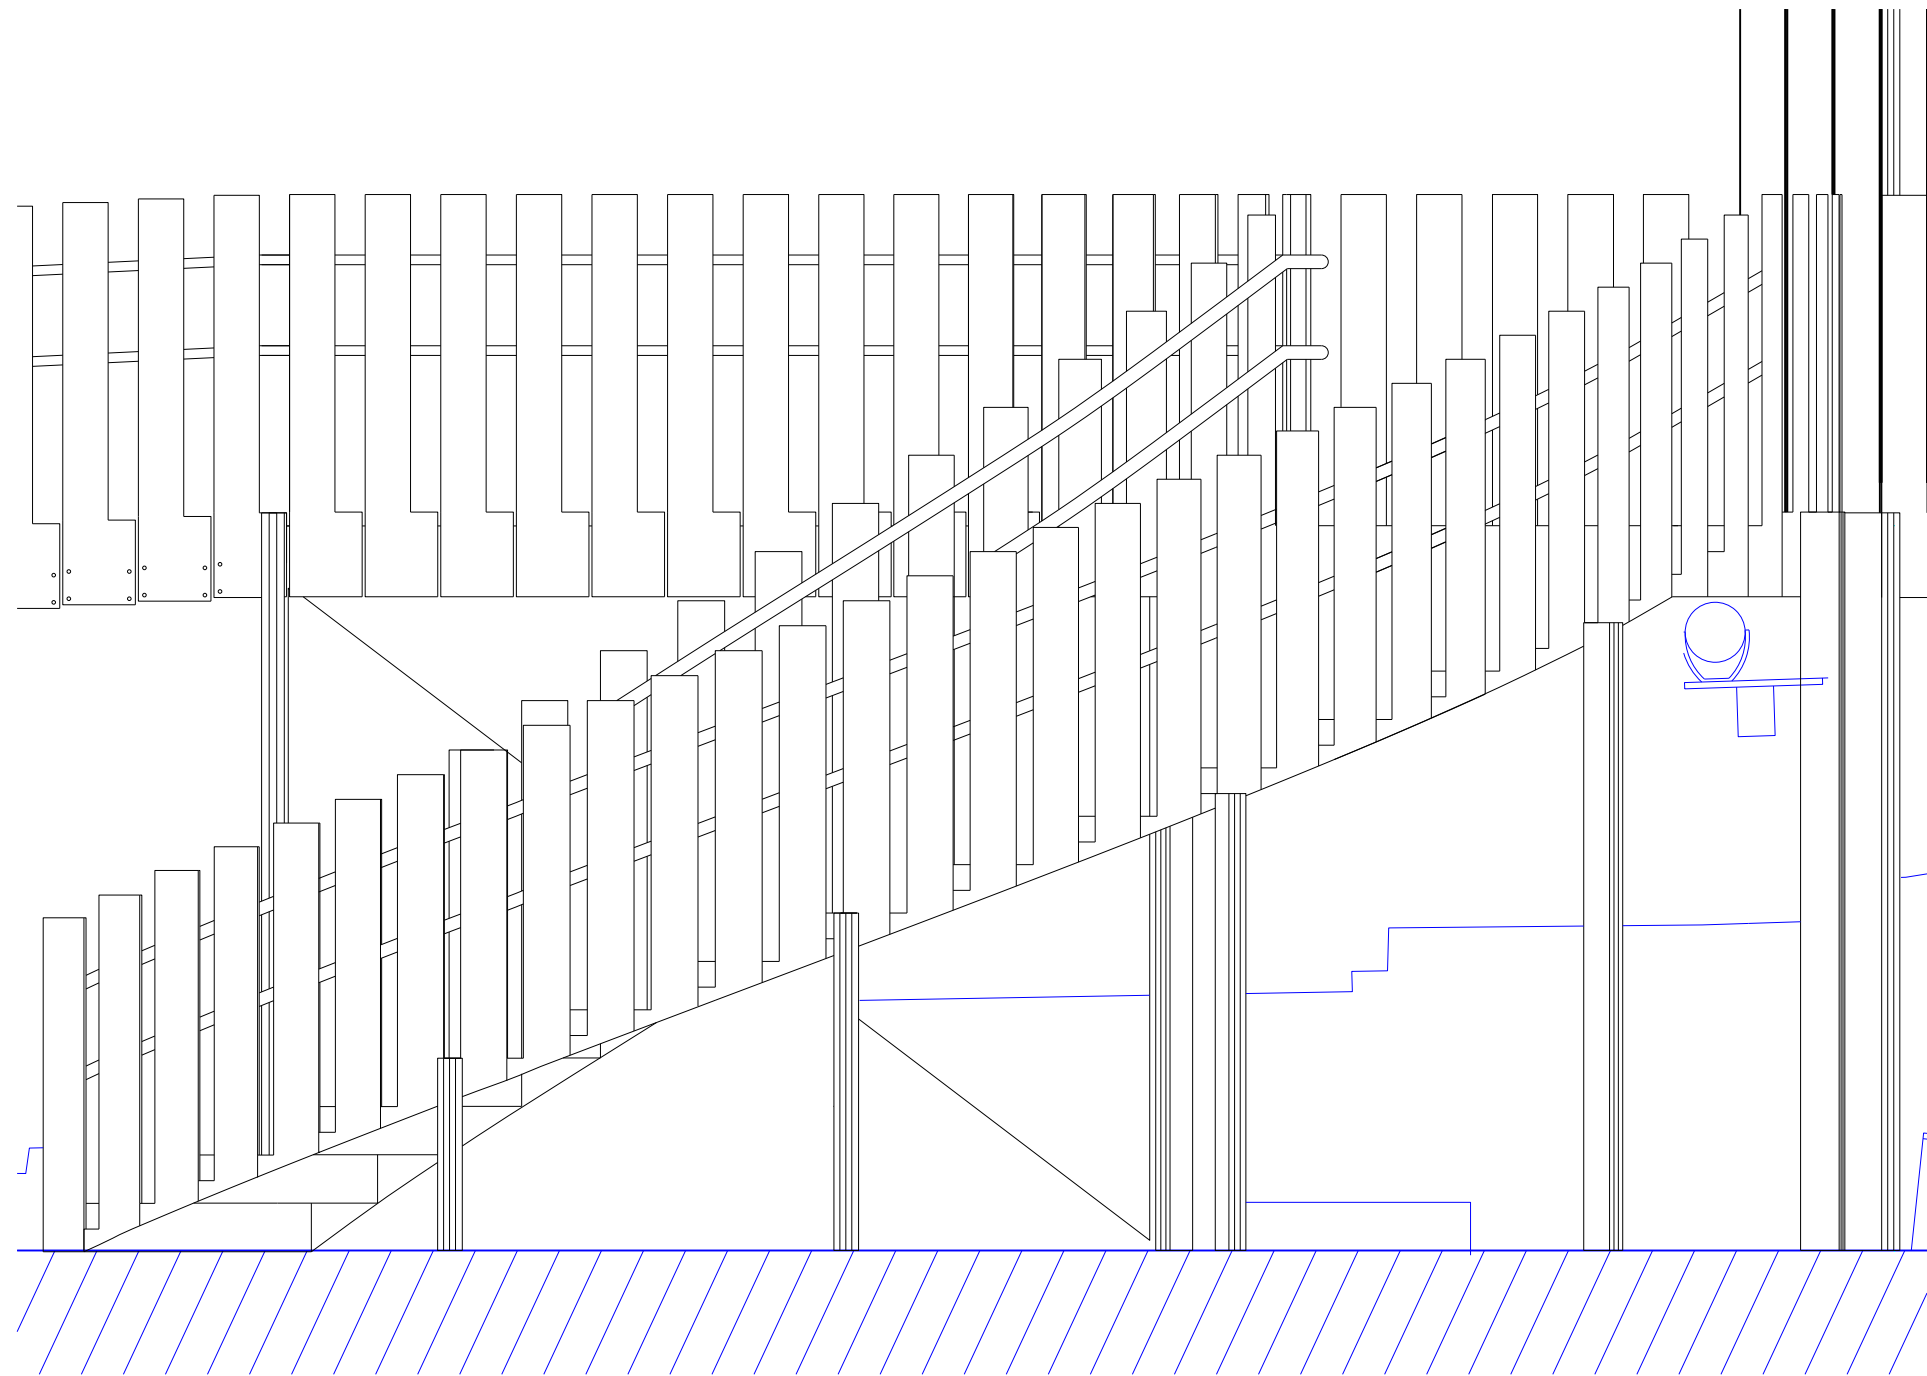

2  
4151

Ramp Stair  
Elevation

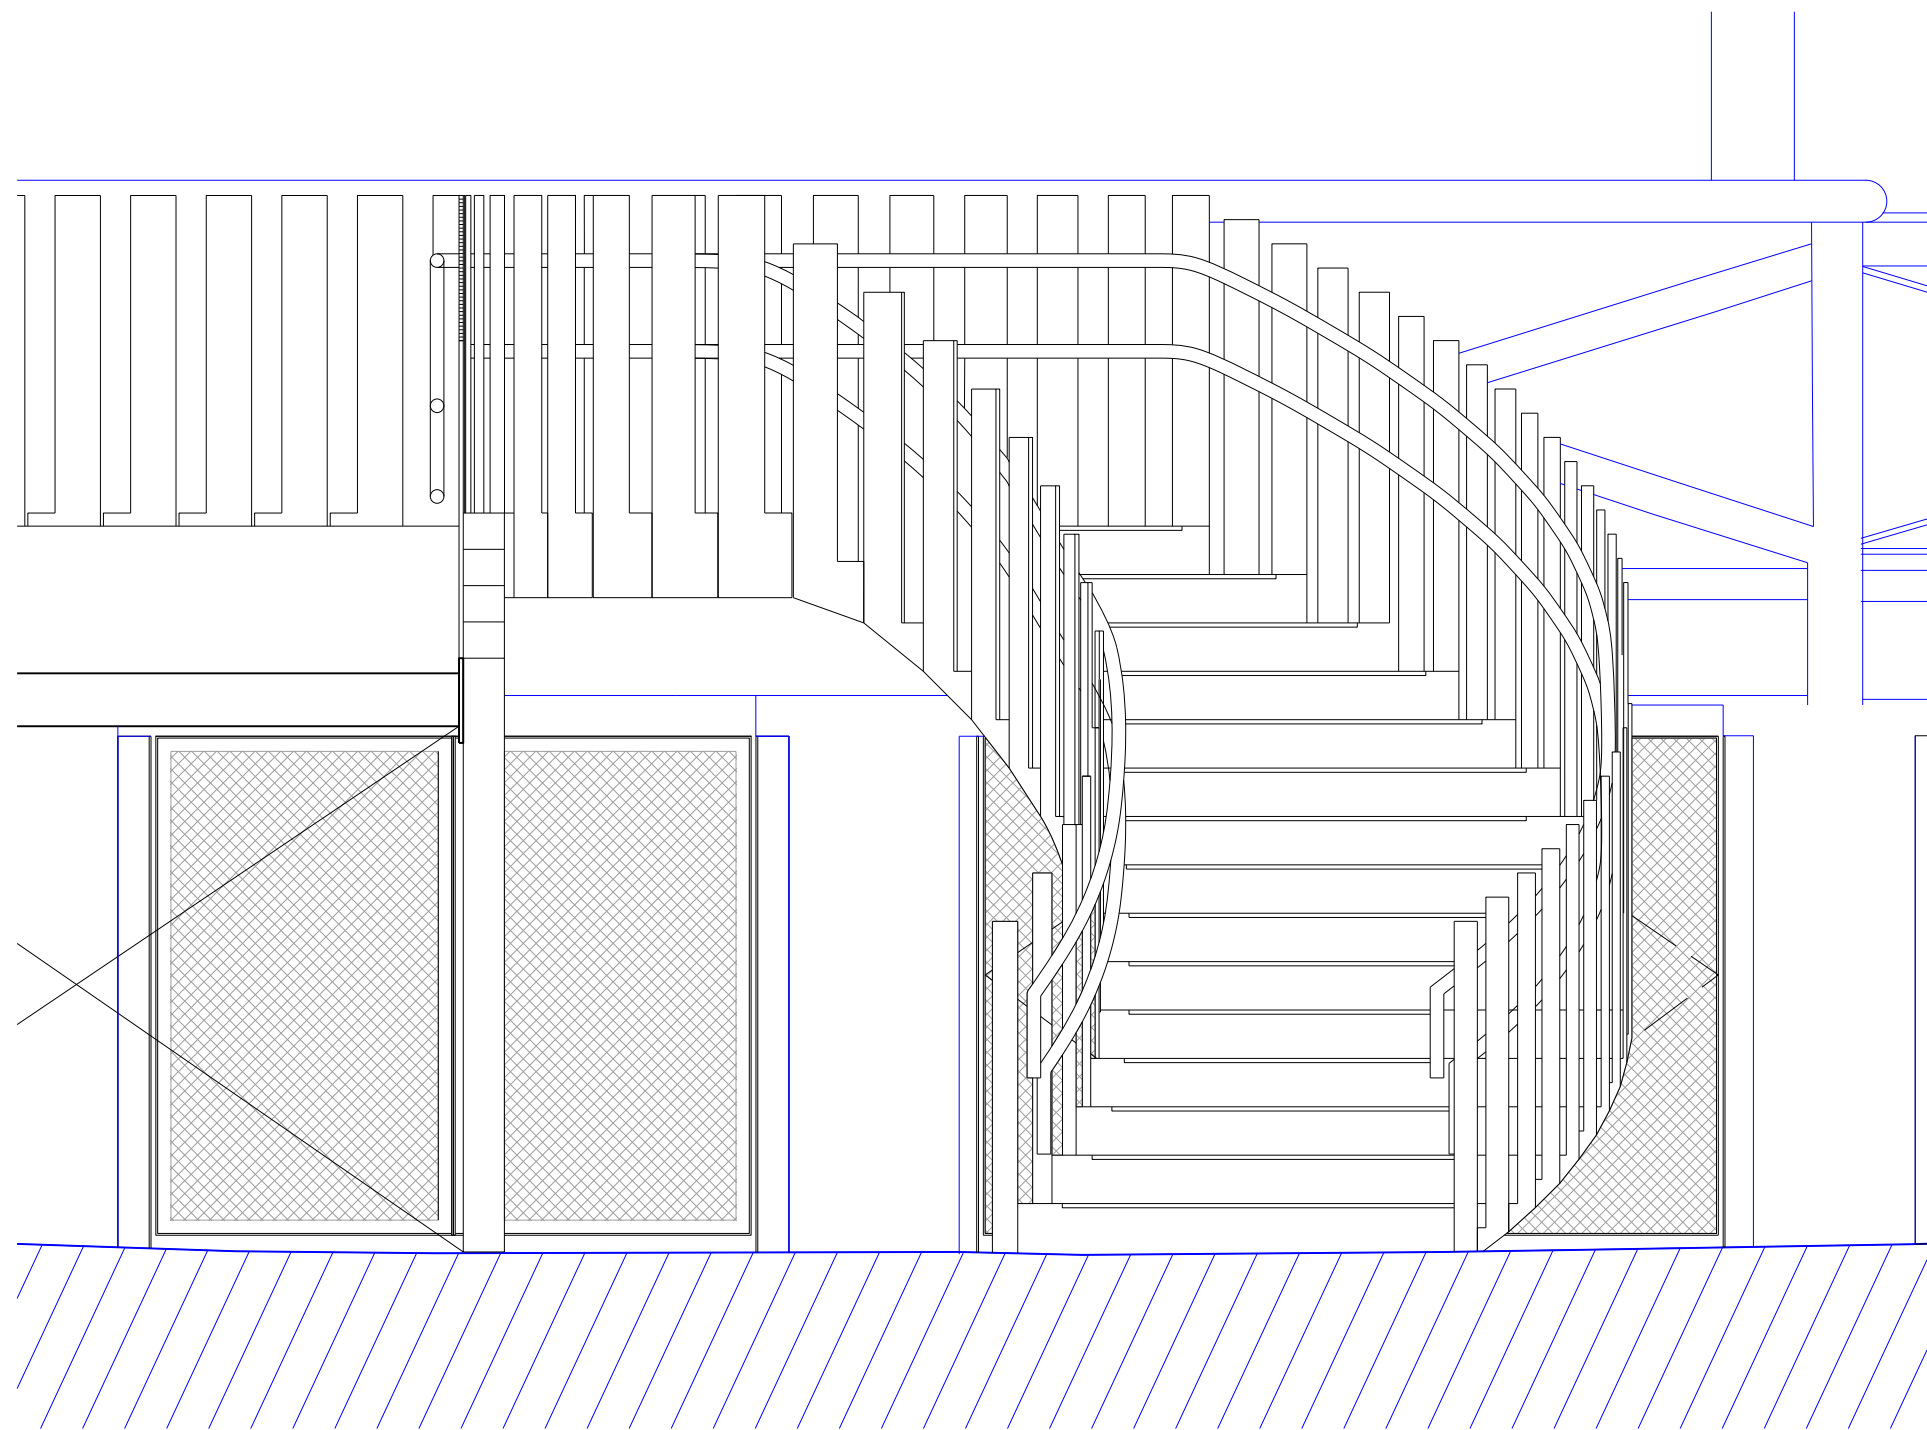

2  
4151

Ramp Stair  
Elevation

Tender DRAFT

Existing Fabric

General Notes:

All demolition and proposed works are to be undertaken in adherence to SMC conditions and Listed Building Consent conditions.

**Jamie Fobert**  
— Architects  
Rochelle, 22 Club Row  
London E2 7EY  
T: +44 (0) 207 553 6560  
mail@jamiefobertarchitects.com

Copyright of Jamie Fobert Architects Ltd 2023

Unless indicated below, this drawing is for information only. Do not scale. Use figured dimensions only. All dimensions to be checked on site.			Project	The Tower of London
Issue/Revision	Date	Rev	Subject	Ramp Stair
Stage 4	18 07 25	A	Scale	1:25
Tender Draft	24 10 25	B	Original Size	A1
			Date	17 04 25
			Drawing No.	TOL_JFA_01_XX_DW_A_4151