


1  
3113

Visitors WC  
Plan


2  
3113

Visitors WC  
RCP

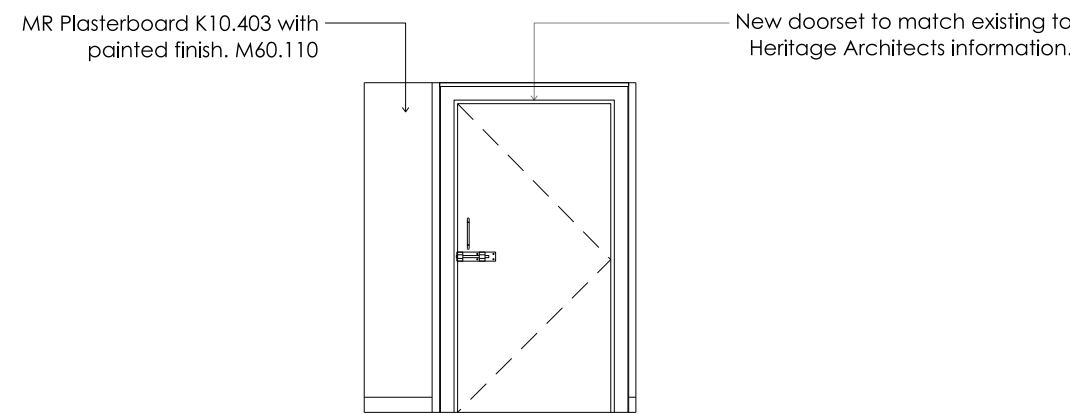


3  
3113

Visitors WC  
Elevation

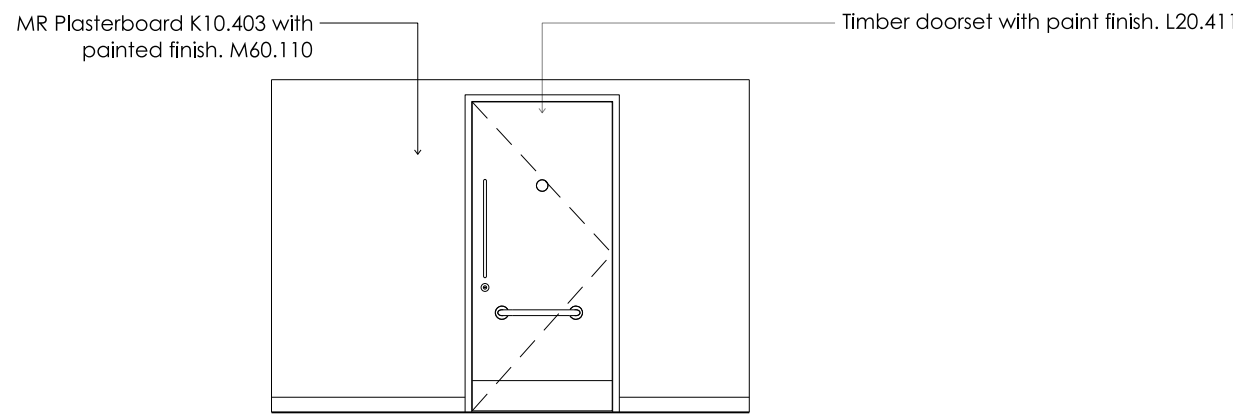


4  
3113

Accessible Visitors WC  
Elevation

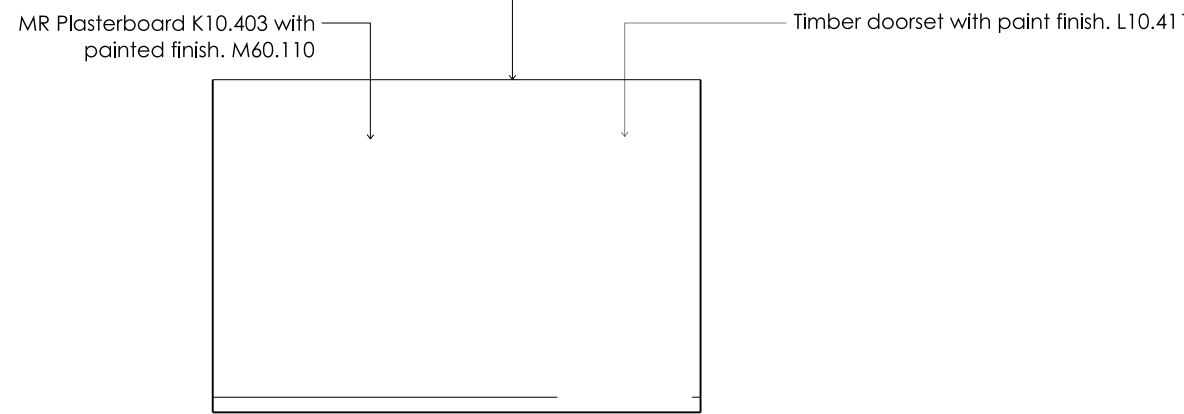


5  
3113

Visitors WC  
Elevation

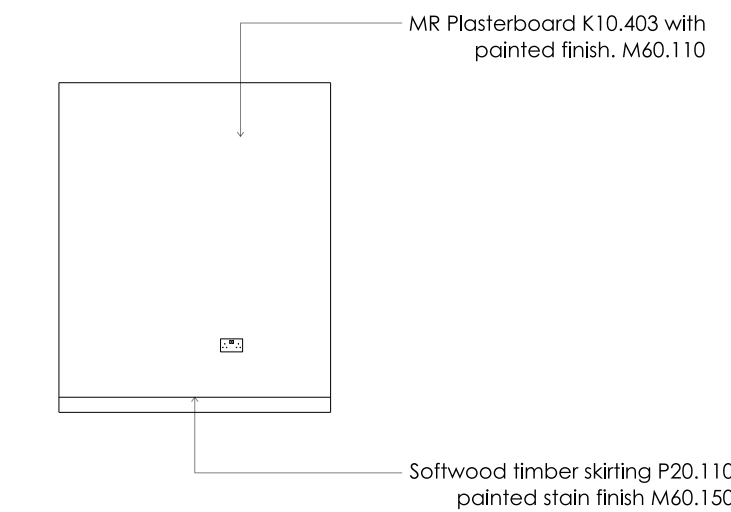


6  
3113

Visitors WC  
Elevation

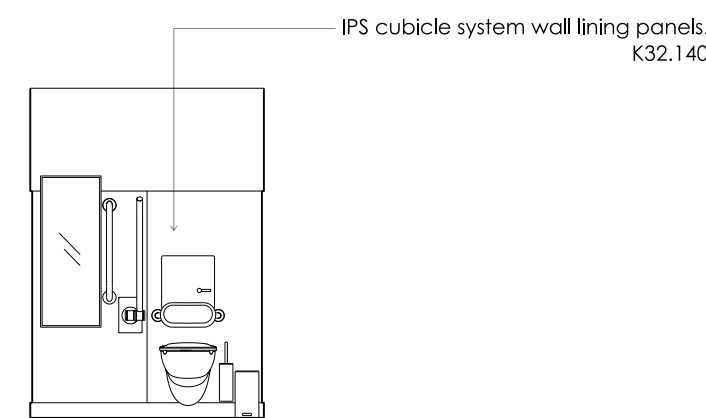


7  
3113

Accessible Visitors WC  
Elevation

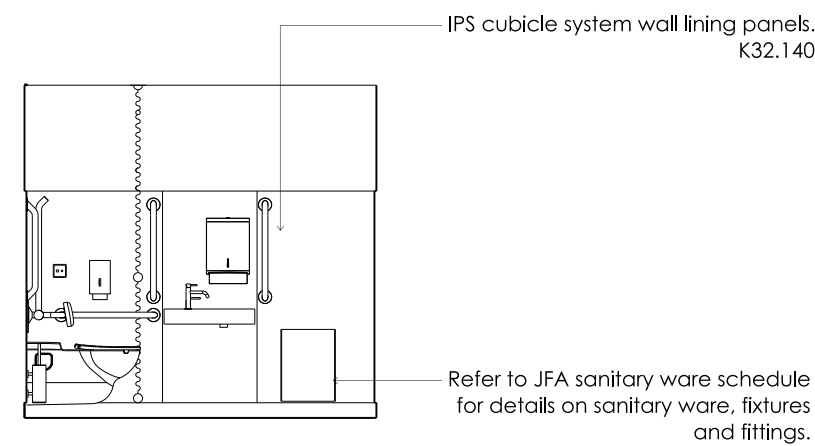


8  
3113

Accessible Visitors WC  
Elevation

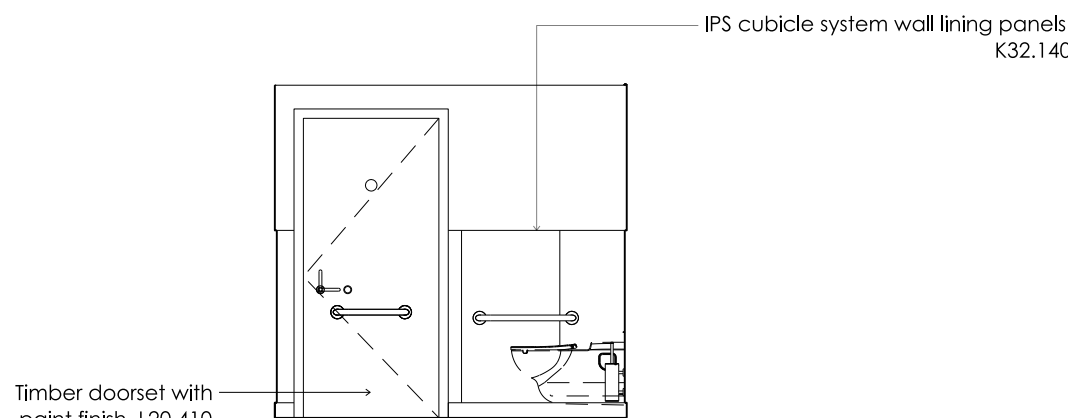


9  
3113

Accessible Visitors WC  
Elevation

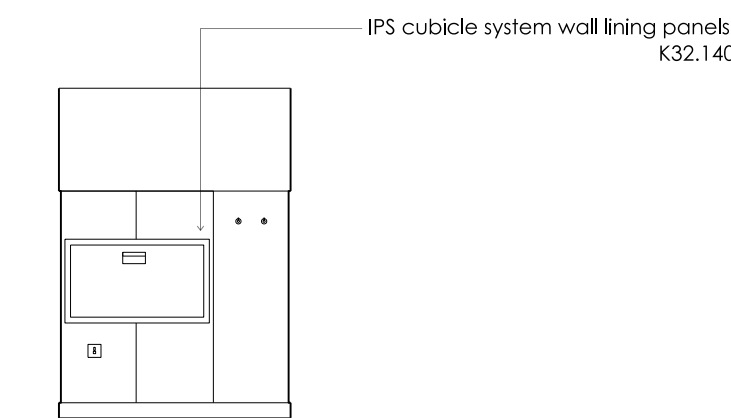


10  
3113

Accessible Visitors WC  
Elevation

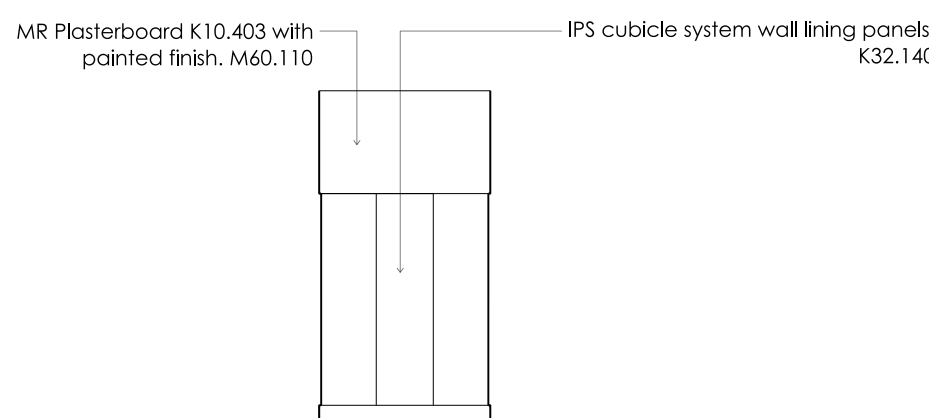


11  
3113

Visitors WC  
Elevation

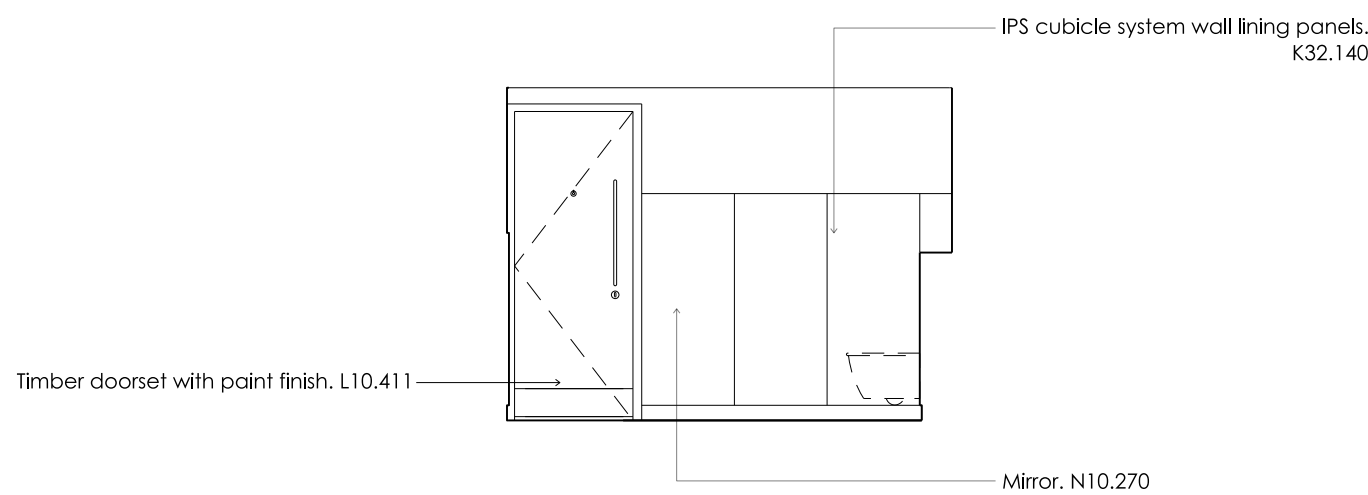


12  
3113

Visitors WC  
Elevation

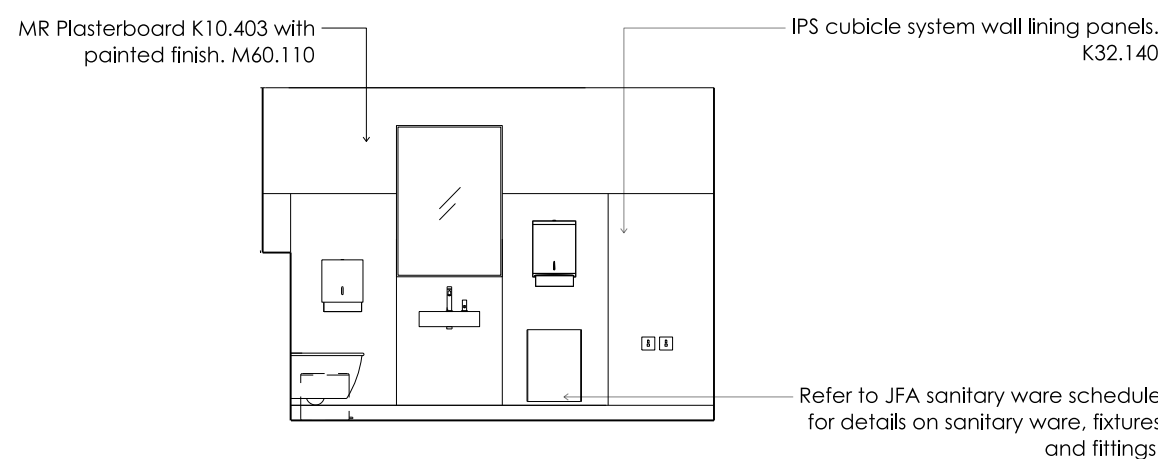

13  
3113

Visitors WC  
Elevation

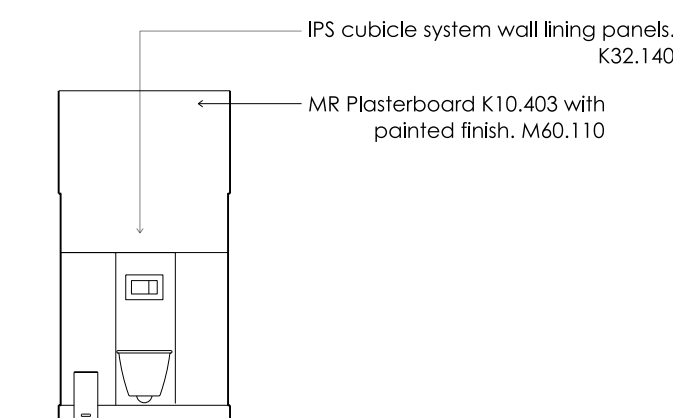

14  
3113

Visitors WC  
Elevation

## Key

### Ceiling Finishes

- Arched plasterboard MR suspended ceiling.
- Acoustic plaster + paint finish. K10
- Suspended MR plasterboard ceiling with paint finish. K10
- Suspended plasterboard ceiling with acoustic plaster lining. K10
- Existing masonry cleaned and repointed. To Heritage Architect's Specification.
- MR (Moisture resistant) suspended ceiling. K10
- Metal lining. K13
- Plasterboard Lining. Paint finish. K10

### Floor Finishes

- Linoleum. M50
- Timber (engineered boards). K20
- Carpet. M50
- Quarry Tiles. M40
- Concrete Screed. M10
- Entrance Matting. N10
- Metal lining. K13
- Fairfaced Concrete. M10

### Services

- Recessed slot grille.
- Recessed extract fan.

### Lighting

- Suspended track with track mounted spotlights.
- Recessed track with track mounted spotlights.
- Surface mounted track with track mounted spotlights.
- Concealed linear LED.
- Surface mounted downlight.
- Recessed downlight.
- Wall Light.
- Presence detector.
- Recessed uplight.
- Emergency exit signage.
- Emergency lighting.


### Small Power

- Switched Fused Connection Unit.
- Wifi Connection Points.
- Light Switch.
- Unswitched Socket Outlet.
- Double Switch Socket Outlet.
- Grid Switch.
- Motion Detector.
- Smoke Detector.
- Smoke Detector with C/W Beacon + Sounder.
- Vold Detection.
- Wifi.
- Access Panel.

Tender DRAFT




Existing Fabric

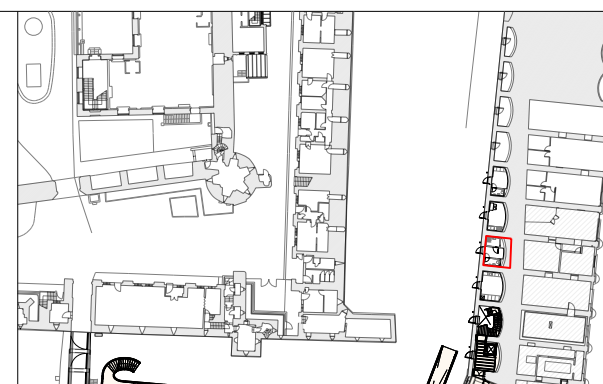

### General Notes:

To be read in conjunction with Service Engineer, Structural Engineers and Heritage Architects information.

All demolition and proposed works are to be undertaken in adherence to SMC conditions and Listed Building Consent conditions.

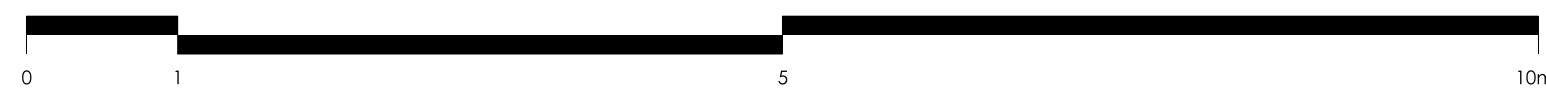

Jamie Fobert  
— Architects

Rochelle, 22 Club Row  
London E2 7EY  
T: +44 (0) 207 553 6560  
mail@jamiefobertarchitects.com

Copyright of Jamie Fobert Architects Ltd 2023

Unless indicated below, this drawing is for information only.  
Do not scale. Use figured dimensions only. All dimensions to be checked on site.

Issue/Revision	Date	Rev
Stage 4	18 07 25	A
Tender Draft	24 10 25	B

Project The Tower of London

Subject Moat Arch 4: Visitors WC

Scale 1:50

Original Size A1

Date 17 04 25

Drawing No. TOL-JFA-01-ZZ-DW-A-3113