


- NOTES
1. NO DIMENSIONS TO BE SCALED FROM THIS DRAWING.
 2. HOCKLEY & DAWSON ARE NOT ACTING AS PRINCIPAL DESIGNERS.
 3. THIS DRAWING TO BE READ WITH ALL RELEVANT ARCHITECTS, ENGINEERS AND SPECIALISTS DRAWINGS.
 4. ALL STRUCTURAL STEELWORK TO BE GRADE S275 TO EN 10025 UNLESS OTHERWISE STATED.
 5. ALL BOLTS TO BE 8.8 GRADE BLACK BOLTS IN 2 mm CLEARANCE HOLES UNLESS OTHERWISE STATED.
 6. ALL STEELWORK TO BE SHOT BLASTED TO SA2½ AND GALVANISED TO COMPLY WITH EN ISO 14713 1 & 2.
 7. ALL SETTING OUT AND SITE DIMENSIONS TO BE THE RESPONSIBILITY OF THE CONTRACTOR.
 8. DESIGN AND INSTALLATION OF TEMPORARY WORKS TO BE THE RESPONSIBILITY OF THE CONTRACTOR.
 9. ALL STAINLESS STEEL TO BE GRADE 316 AUSTENITIC UNLESS OTHERWISE STATED.
 10. ALL CLIENTS' STAFF, CONSULTANTS, AND CONTRACTORS MUST COMPLY WITH ALL CURRENT HEALTH AND SAFETY LEGISLATION INCLUDING:
 - a. CONSTRUCTION (DESIGN & MANAGEMENT) REGULATIONS 2015
 - b. HEALTH & SAFETY AT WORK ACT 1974
 - c. BUILDING SAFETY ACT 2022
 - d. AND ALL OTHER RELEVANT LEGISLATION
 14. ALL WORK TO BE CARRIED OUT IN ACCORDANCE WITH THE PROJECT HEALTH AND SAFETY FILE AND METHOD STATEMENTS.
 15. ALL WORK ELEMENTS TO BE CARRIED OUT USING APPROPRIATE TOOLS, METHODS, MATERIALS AND TECHNIQUES.
 16. ALL WORK TO SENSITIVE HISTORIC FABRIC TO BE CARRIED OUT BY SUITABLY EXPERIENCED AND SKILLED PERSONNEL.
 17. CONCRETE TO BE RC35 UNLESS OTHERWISE STATED.
 18. ALL WELDS TO BE 6 mm CONTINUOUS FILLET WELDS UNLESS OTHERWISE STATED.

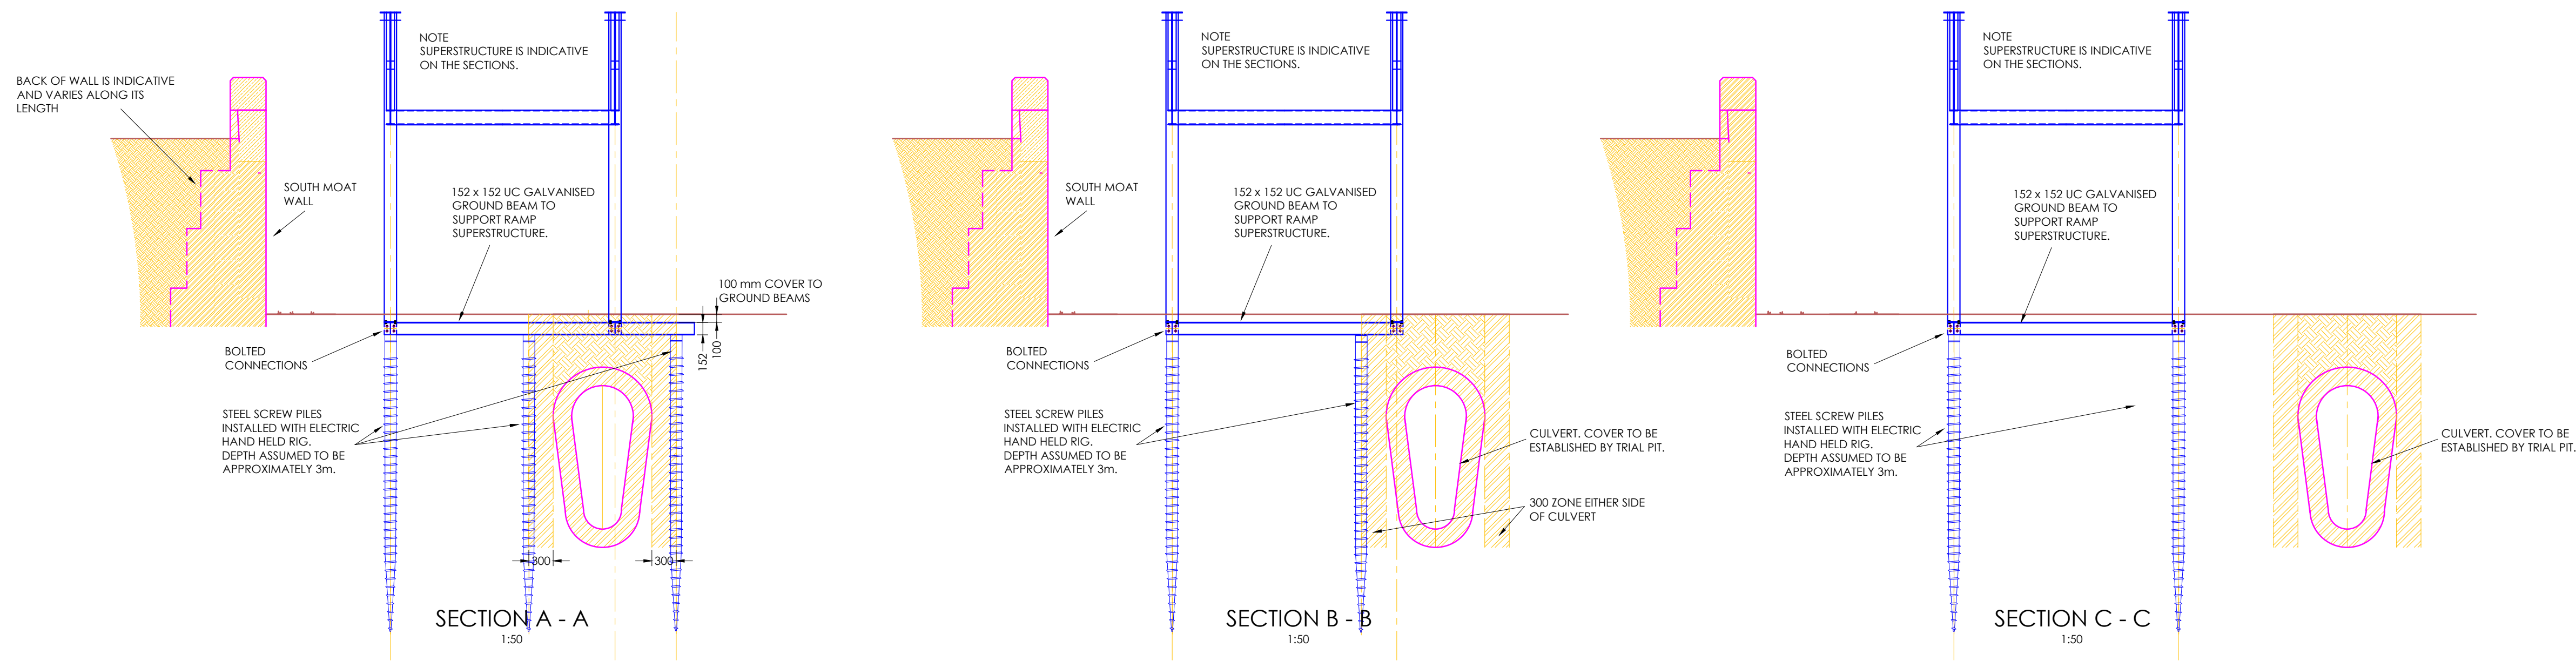

STAGE 4 B ISSUE

B	STRUCTURE DETAILS UPDATED TO SUIT REVISED BALUSTRADE AND POST ARRANGEMENTS.	17 07 2025
A	STAGE 4 B.	16 06 2025

rev	description	date
-----	-------------	------

Hockley & Dawson
Consulting Engineers
Hockley & Dawson Consulting Engineers Limited

Telephone 01 483 548784
admin@hockleyanddawson.co.uk
www.hockleyanddawson.co.uk

5 Birtley Courtyard
Bramley
Surrey
GU5 0LA

project
**TOWER EDUCATION PROJECT
TOWER OF LONDON**

Historic Royal Palaces

drawing title
**PROPOSED MOAT RAMP
FOUNDATION DETAILS.
STAGE 4 B**

© COPYRIGHT

Drawn CJD	Checked CJD	
Date April 2025	Scale As stated at A1	
Job No 21996	Dwg No 1 04	Rev B