


FOR PLANNING

- GENERAL NOTES:
1. All dimensions and levels to be checked and verified on site before commencing any work or producing shop drawings.
  2. This drawing is to be read in conjunction with all other relevant drawings, specifications and schedules.
  3. Any discrepancy concerning the drawings should be referred to the originator / CA immediately.
  4. All dimensions in millimetres unless noted otherwise.
  5. All levels in metres.
  6. Existing service alignments to be checked on site by the contractor on site by the contractor prior to construction work commencing.
  7. The content of this drawing is to be read in conjunction with the latest project CDM risk register.

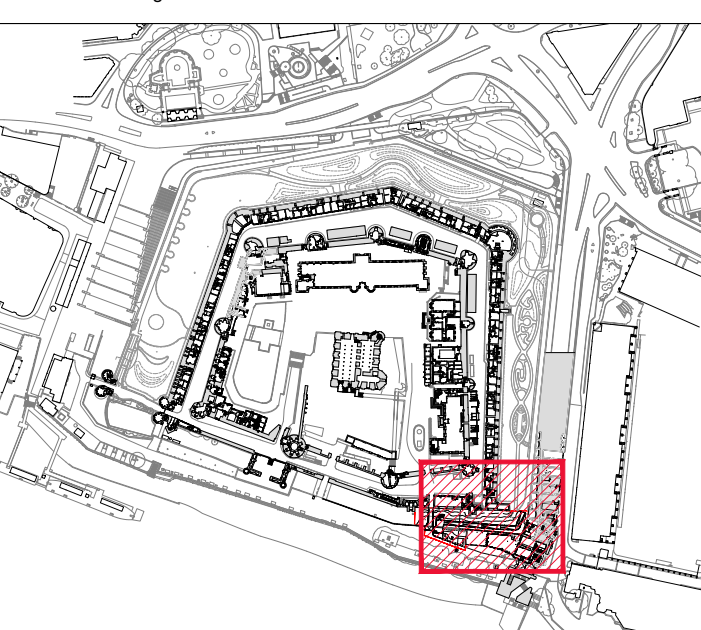

Location Plan

- Hardworks Legend**
- ET01** Treated softwood staked timber edge to consolidated gravel pathways.
  - ET03** Natural stone upstand edge to match existing.
  - ET04** Galvanised Mild Steel Edge.
  - HR02** Handrail: Black metal uprights to match existing wharf profile, with horizontal square section bar at upper, mid and lower positions. Stainless steel webnet mesh tensioned between uprights and secured to rear face to form secure balustrade, 1100mm high from ground level.
  - KR01** Knee Rail: Cast black metal knee rail to be retained, extended around planting perimeter, 500mm high from ground level.
  - D01** Heel-safe Slot Drain
  - PT02** Hard landscape finish to pathways, in buff colour to complement tower walls  
Note: Extends beneath the proposed ramp and stairs
  - PT08** Natural stone, with unit size and visual appearance to complement existing Wharf paving
  - PT09** Natural stone paving slabs to define former wharf upstand edge
  - PT10** Loose gravel in colours that complement Tower walls
  - CL** Existing lamp column to be retained

- Note: Recessed covers to all service chambers
- Notes:
- For General Legend, refer to drawing 646 GRA-03-XX-DR-L-1000
  - For Soling works, refer to GA drawing TOL646 GRA-03-XX-DR-L-4101
  - For Softworks, refer to GA drawing TOL646 GRA-03-XX-DR-L-5101

Rev.	Date	Description	Drawn	Chkd

**grant associates**  
Landscape Architecture, Urban Design, Creative Ecology  
22 Milk Street, Bath BA1 1UT  
T: +44 (0) 1225 332664, F: +44 (0) 1225 420803  
E: info@grant-associates.uk.com

CLIENT  
**Historic Royal Palaces**

PROJECT  
Tower of London: New Moat Access Ramp and Associated Landscape

TITLE  
Hardworks  
Proposed General Arrangement Plan

Scale: 1:200@ A1	Date: 27/03/2025	Drawn: PMC	Checked: JC	Approved: AG
Status: FOR PLANNING	Drawing Number: TOL646-GRA-03-XX-DR-L-3101	Rev: P00		