
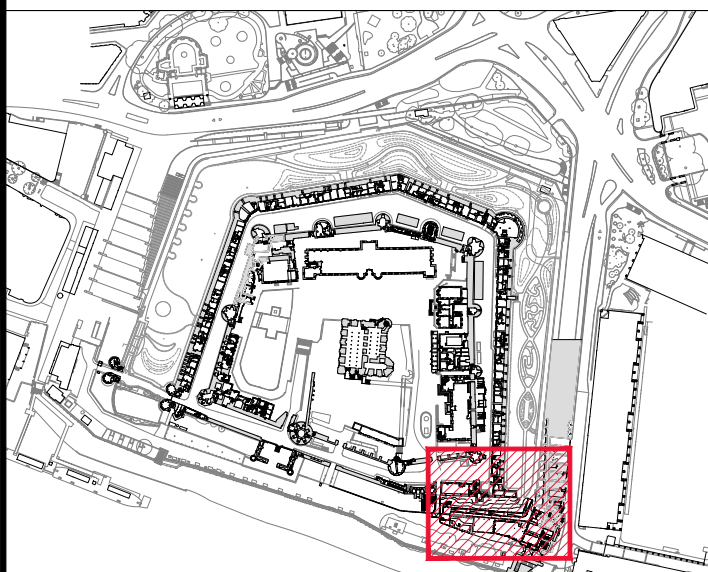
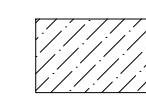
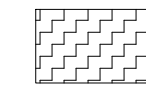
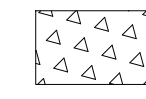


- GENERAL NOTES:
1. All dimensions and levels to be checked and verified on site before commencing any work or producing shop drawings
 2. This drawing is to be read in conjunction with all other relevant drawings, specifications and schedules
 3. Any discrepancy concerning the drawings should be referred to the originator / CA immediately
 4. All dimensions in millimetres unless noted otherwise
 5. All levels in metres
 6. Existing service alignments to be checked on site by the contractor on site by the contractor prior to construction work commencing
 7. The content of this drawing is to be read in conjunction with the latest project CDM risk register

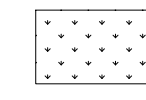

Location Plan

Soiling Works Legend

-  Tower Meadow
275mm; Low nutrient soil
-  Tower Provides
200mm; intermediate nutrient soil
-  Shade garden planting
200mm; intermediate nutrient soil
-  Existing lawn to inner curtain wall / retained
Grass Maintenance Edge

- Notes:
- For General Legend, refer to drawing 646 GRA-03-XX-DR-L-1000
 - For Hardworks, refer to GA drawing TOL646 GRA-03-XX-DR-L-3101
 - For Softworks, refer to GA drawing TOL646 GRA-03-XX-DR-L-5101

Rev.	Date	Description	Drawn	Chkd

grant associates
Landscape Architecture, Urban Design, Creative Ecology
22 Milk Street, Bath BA1 1UT
T: +44 (0) 1225 332664, F: +44 (0) 1225 420803
E: info@grant-associates.uk.com

CLIENT
Historic Royal Palaces

PROJECT
Tower of London: New Moat Access Ramp and Associated Landscape

TITLE
Soiling works
Proposed General Arrangement Plan

Scale: 1:150@ A1	Date: 27/03/2025	Drawn: PMC	Checked: JC	Approved: AG
Status: FOR PLANNING				Rev: P00
Drawing Number: TOL646-GRA-03-XX-DR-L-4101				

FOR PLANNING