


FOR PLANNING

- GENERAL NOTES:
1. All dimensions and levels to be checked and verified on site before commencing any work or producing shop drawings
 2. This drawing is to be read in conjunction with all other relevant drawings, specifications and schedules
 3. Any discrepancy concerning the drawings should be referred to the originator / CA immediately
 4. All dimensions in millimetres unless noted otherwise
 5. All levels in metres
 6. Existing service alignments to be checked on site by the contractor on site by the contractor prior to construction work commencing
 7. The content of this drawing is to be read in conjunction with the latest project CDM risk register

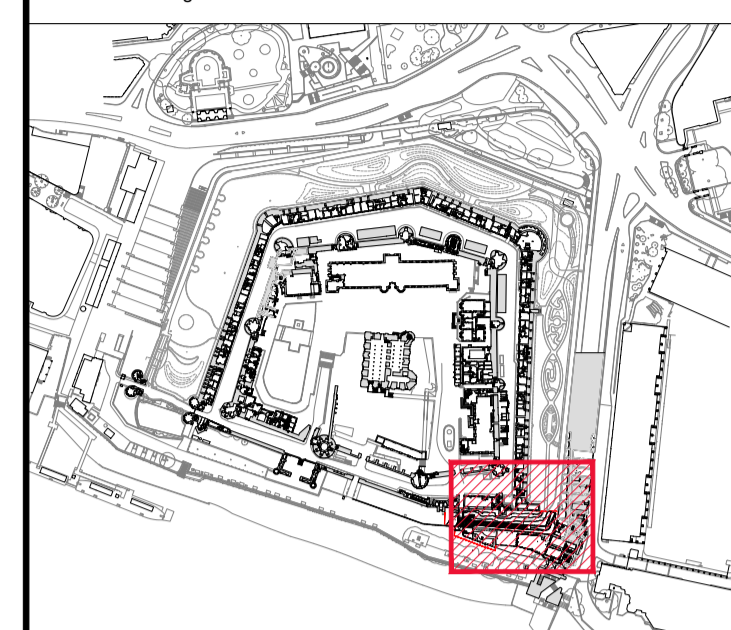

Location Plan

Softworks Legend

- Tower Meadow Mix 1
- Tower Meadow Mix 2
- Tower Meadow Mix 3 (Part-shade tolerant)
- TM Shade garden (Shade tolerant)
- Tower Provides Mix 1
- TP Shade garden (Shade tolerant)
- Existing lawn to inner curtain wall / retained Grass Maintenance Edge
- Invertebrate tower

- Notes:
- For General Legend, refer to drawing 646 GRA-03-XX-DR-L-1000
 - For Hardworks, refer to GA drawing TOL646 GRA-03-XX-DR-L-3101
 - For Soiling works, refer to GA drawing TOL646 GRA-03-XX-DR-L-4101

Rev.	Date	Description	Drawn	Chkd

grant associates
Landscape Architecture, Urban Design, Creative Ecology
22 Milk Street, Bath BA1 1UT
T: +44 (0) 1225 332664, F: +44 (0) 1225 420803
E: info@grant-associates.uk.com

CLIENT
Historic Royal Palaces

PROJECT
Tower of London: New Moat Access Ramp and Associated Landscape

TITLE
Softworks
Proposed General Arrangement Plan

Scale: 1:150@ A1	Date: 27/03/2025	Drawn: PMC	Checked: JC	Approved: AG
Status: FOR PLANNING				
Drawing Number: TOL646-GRA-03-XX-DR-L-5101				Rev: P00