




TYPICAL CROSS SECTION OF EXISTING CONSTRUCTION

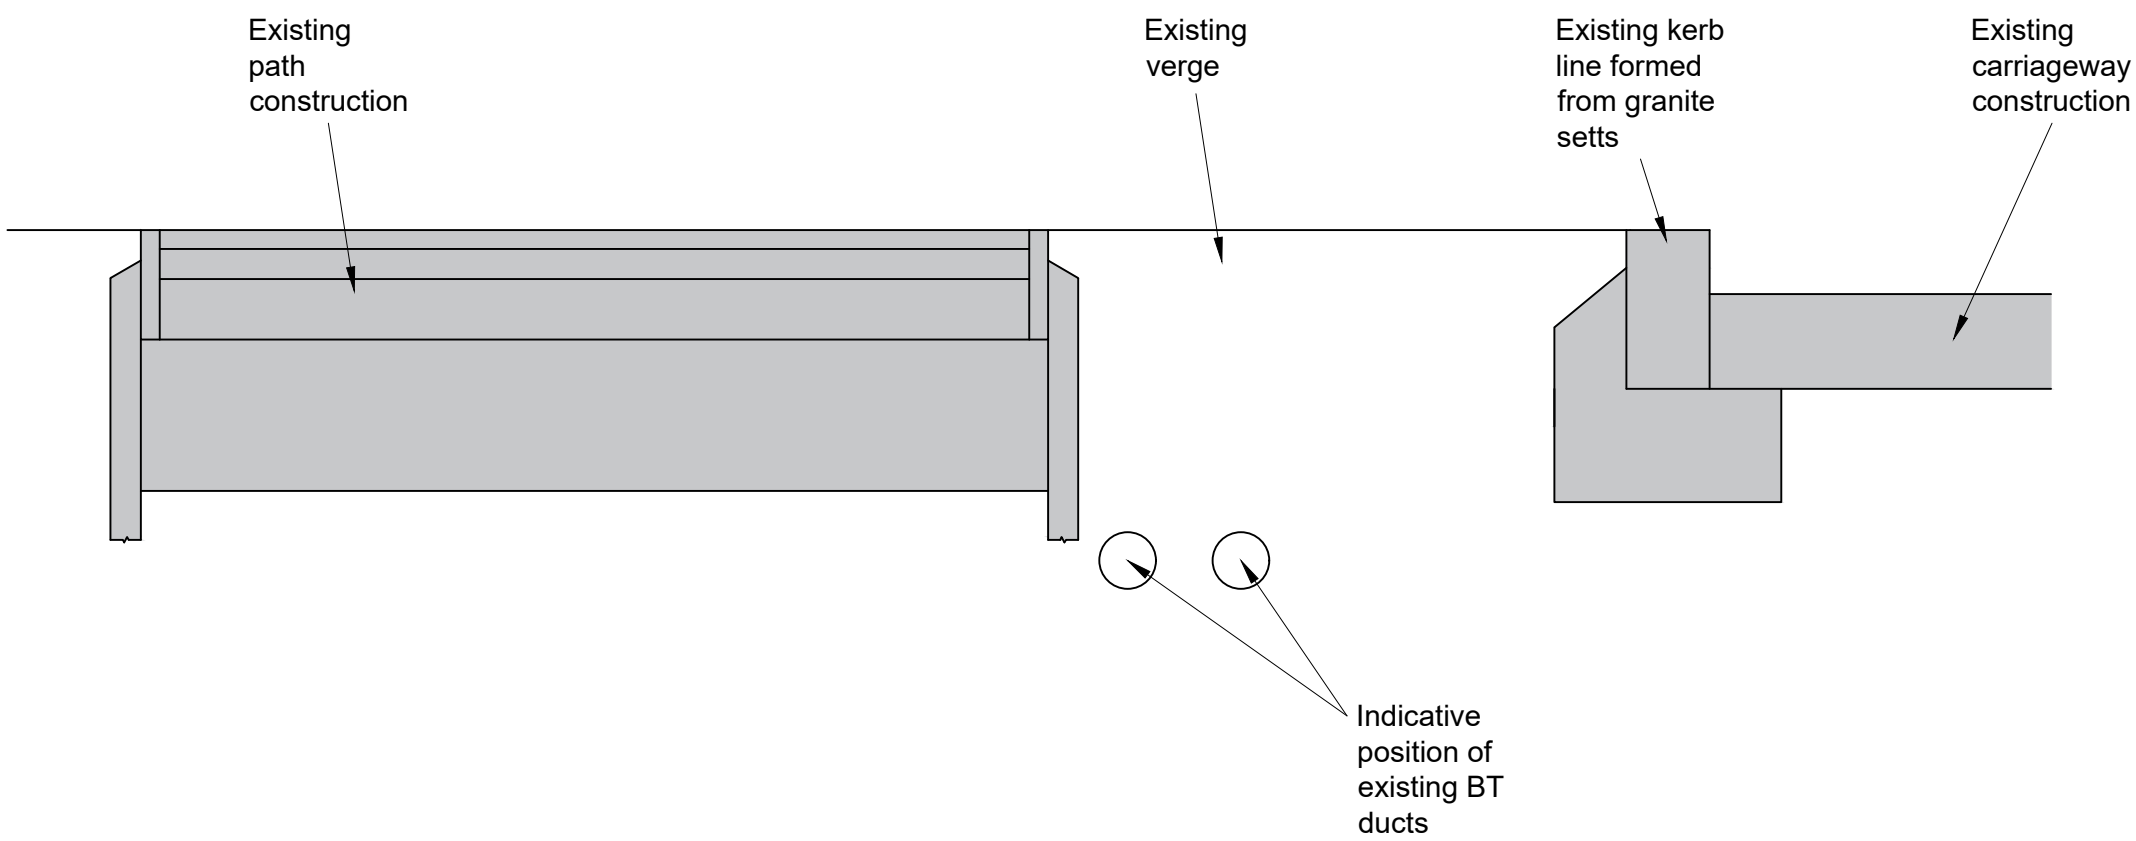



SECTION A:A - 1:10

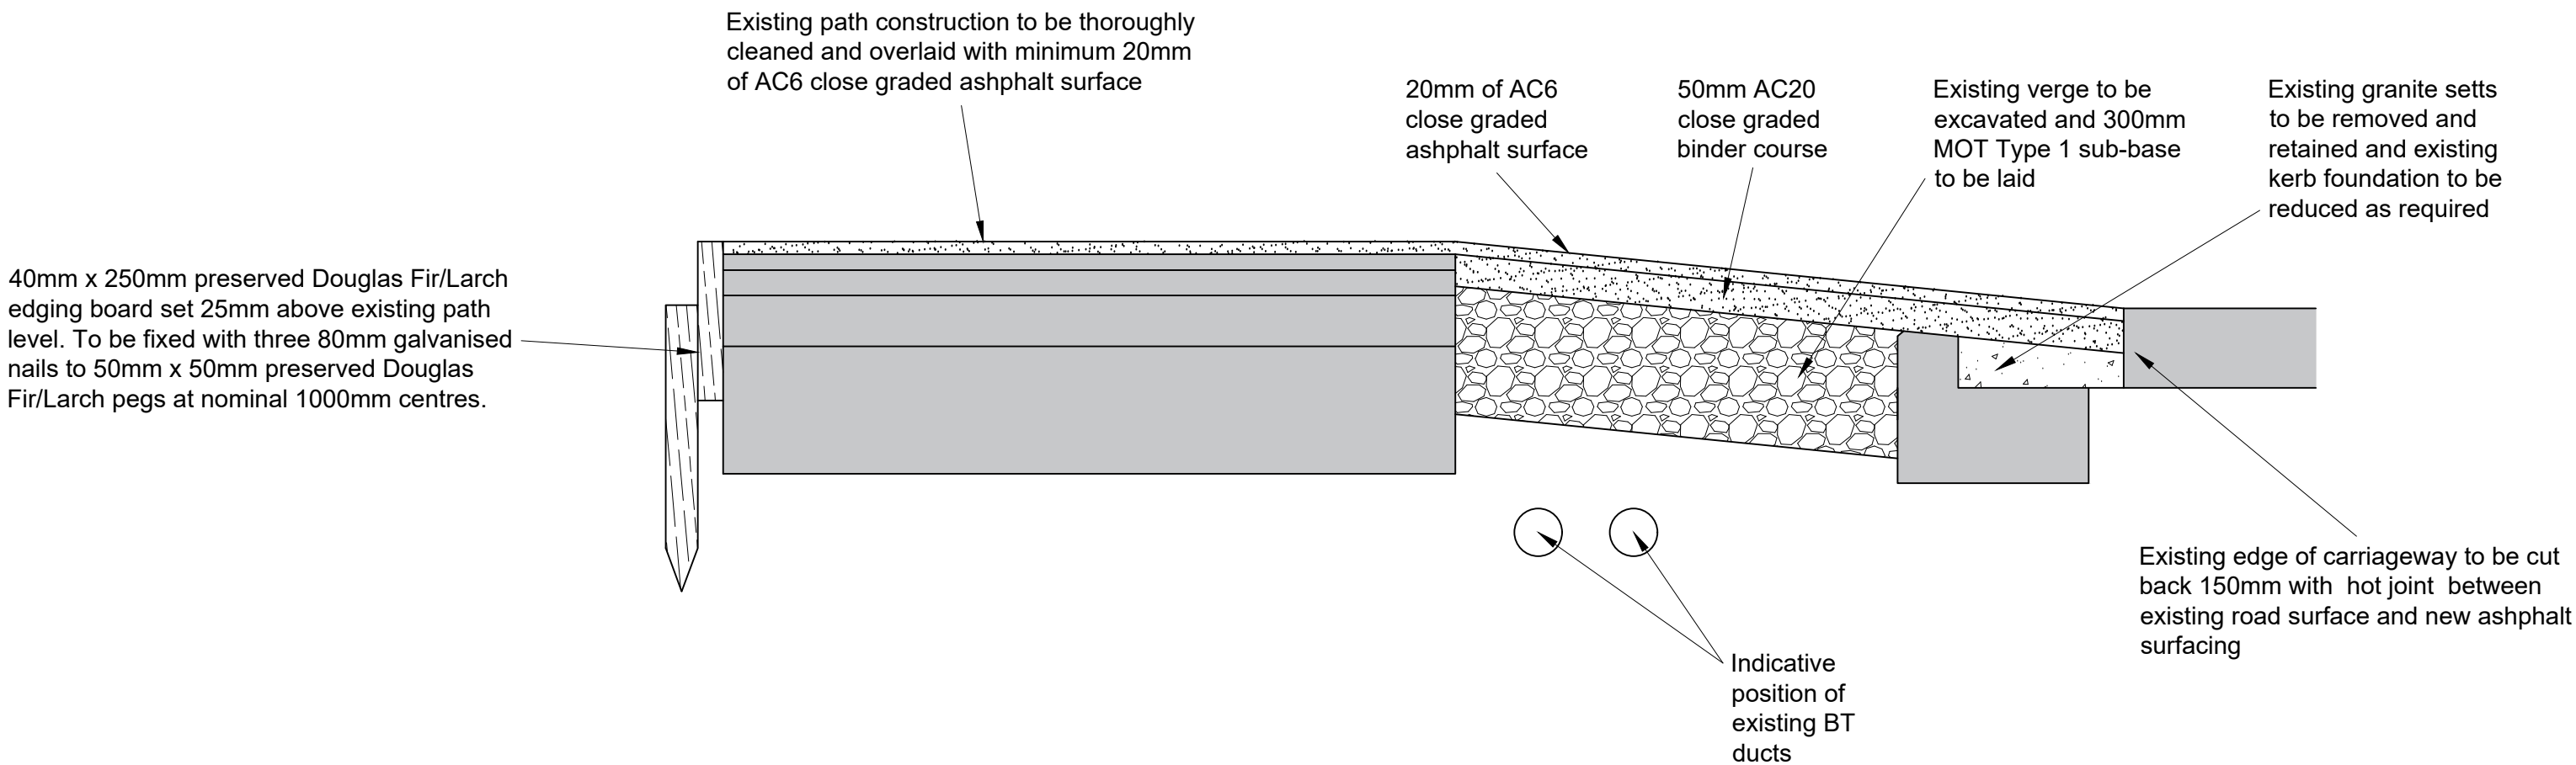


SECTION B:B - 1:10

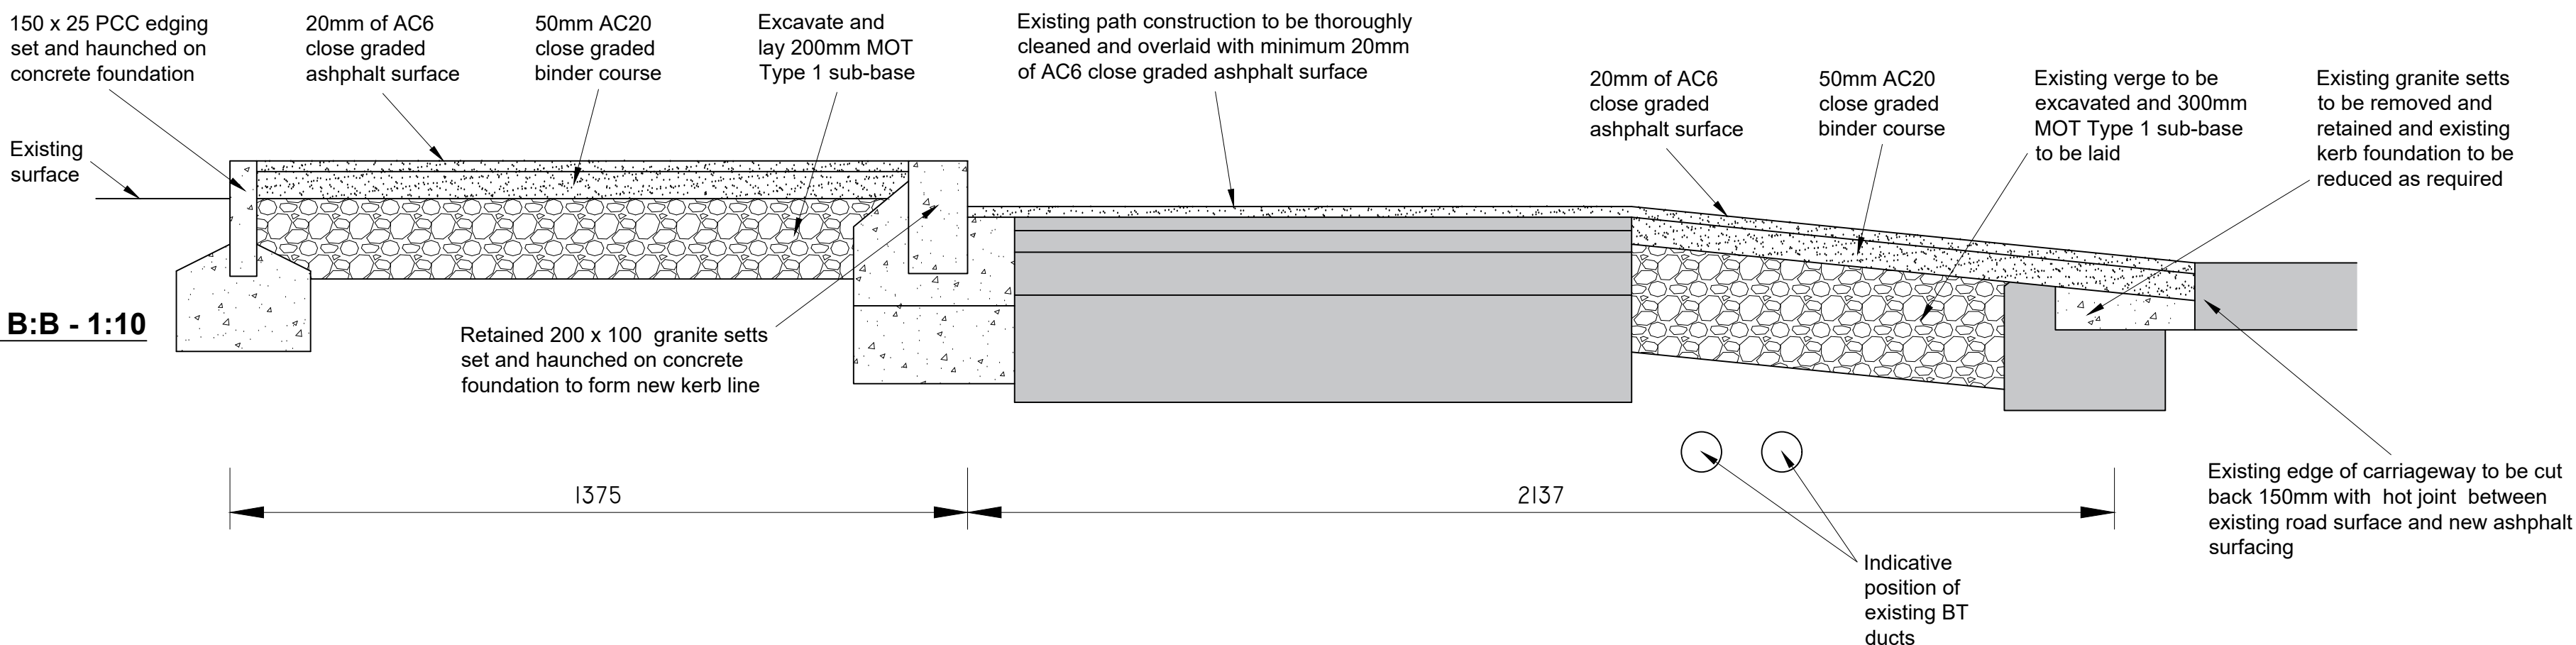


EXTRACT BOX A - 1:50
[EXTENT OF PARKING AT NORTH OF SITE]

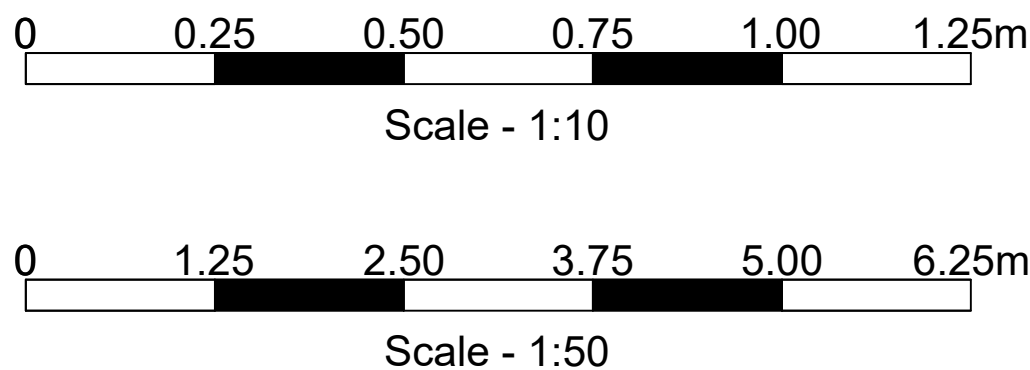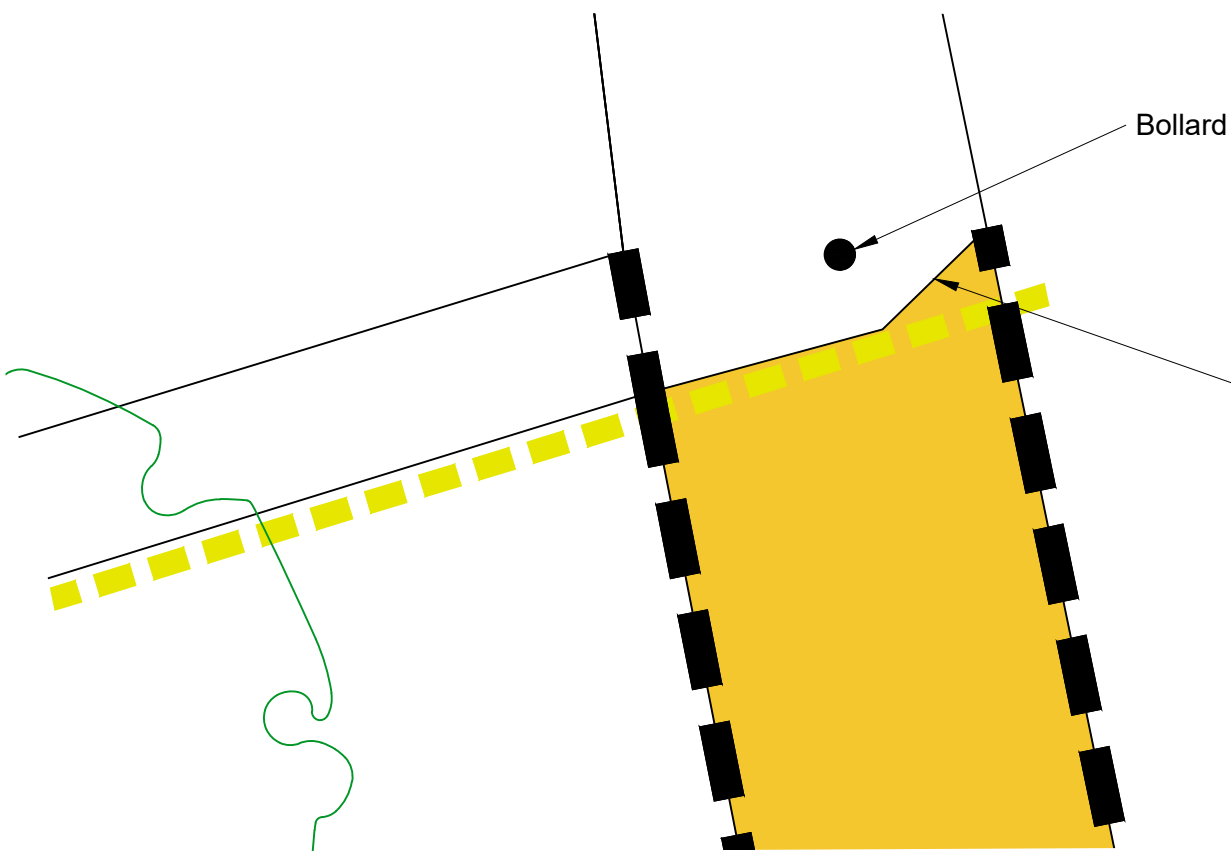

EXTRACT BOX B - 1:50
[UTILITY PROTECTION POINT]

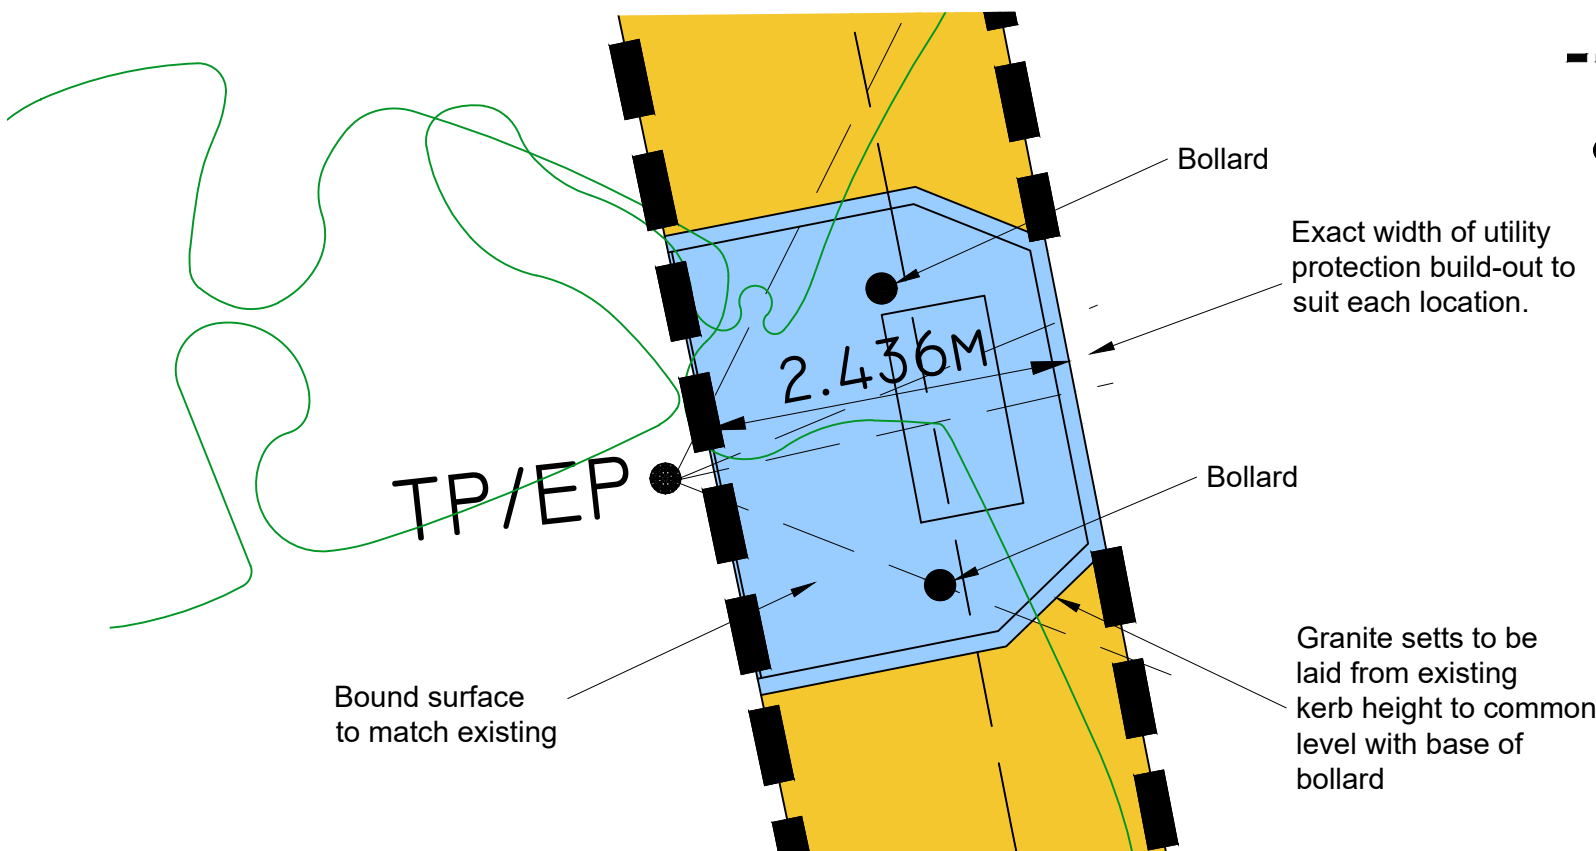

EXTRACT BOX C - 1:50
[UTILITY PROTECTION POINT]

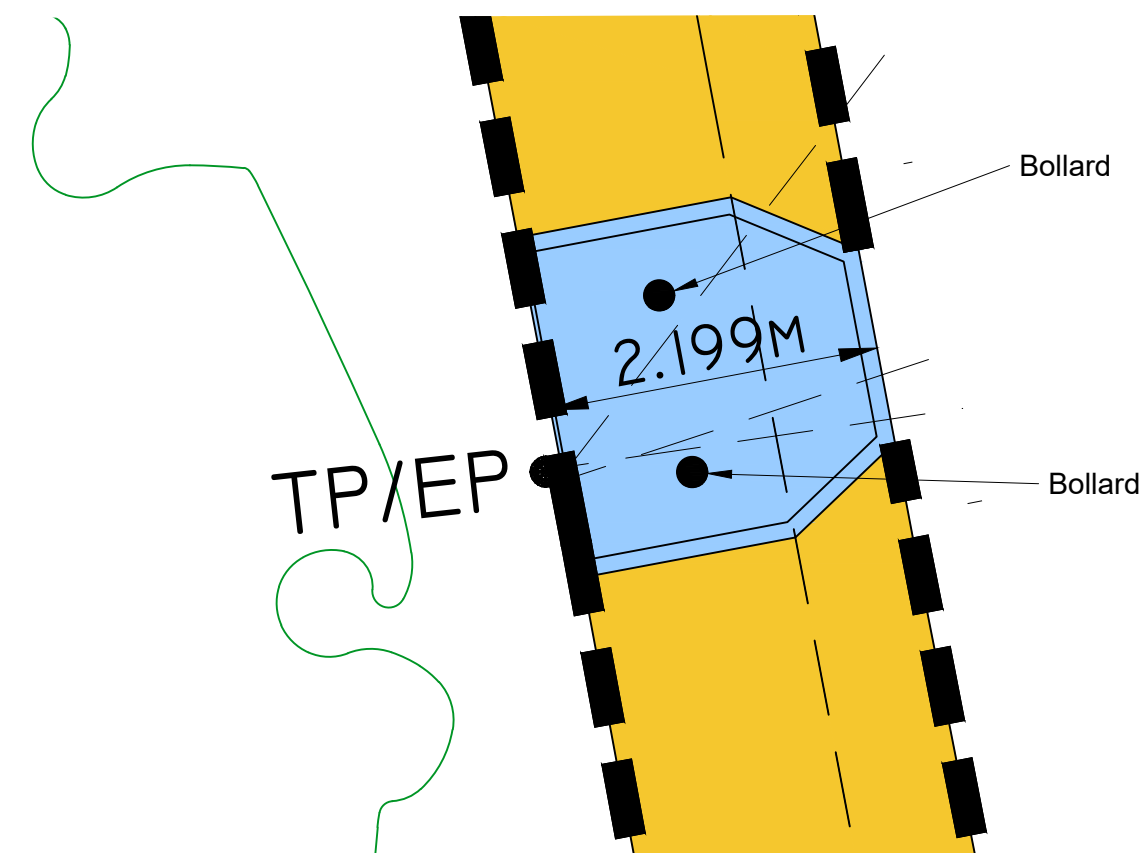

- KEY:**
- S278 Carriageway
 - S278 Footway
 - Existing Highway boundary
 - Bollard in Plastic or Cast Iron Finish as shown on WSCC Drg S278/38/17 REV B

This plan has been prepared in accordance with the instructions of Worth Parish Council. PBA Planning have not provided professional advice in relation to the design and do not accept any design liability or responsibility under the CDM Regulations as designer.

Project: Additional Village Parking at Bowers Place, Crawley Down, West Sussex, RH10 4HY		
Drawing Title: Section 278 Provisional Agreement Layout [Sheet 2 of 2]		
Client: Worth Parish Council		
Copyright of: PBA Planning Mereworth Shipley Bridge Lane Copthorne West Sussex RH10 3JL Tel: (01342) 718827		
Date: 27/08/2025	Drawn: PB	REV: A
Drg No: WPC25-03		Scale: 1:10 and 1:50 on A1