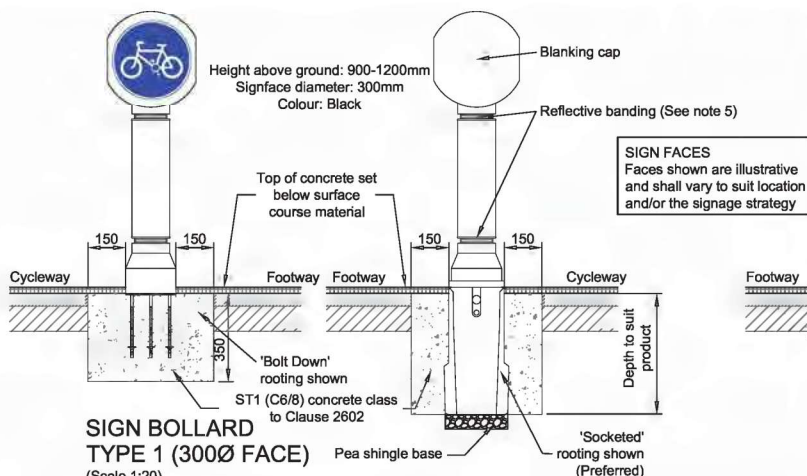
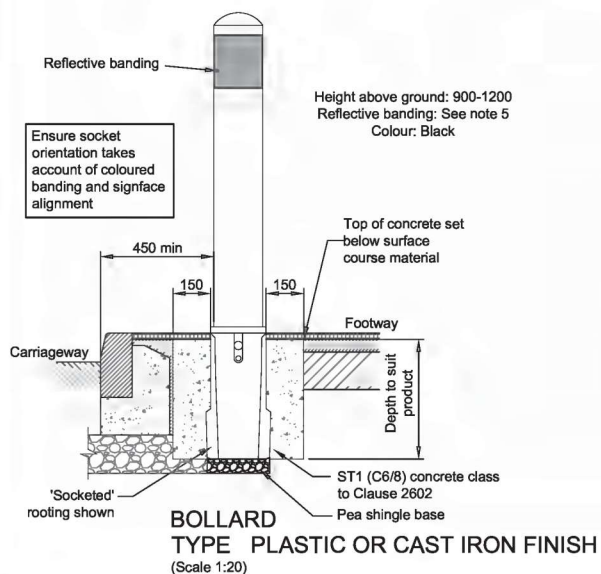


FACE A

FACE B


SIGN BOLLARD
TYPE 1 (300Ø FACE)


(Scale 1:20)


BOLLARD
TYPE PLASTIC OR CAST IRON FINISH


(Scale 1:20)

FACE A

FACE B

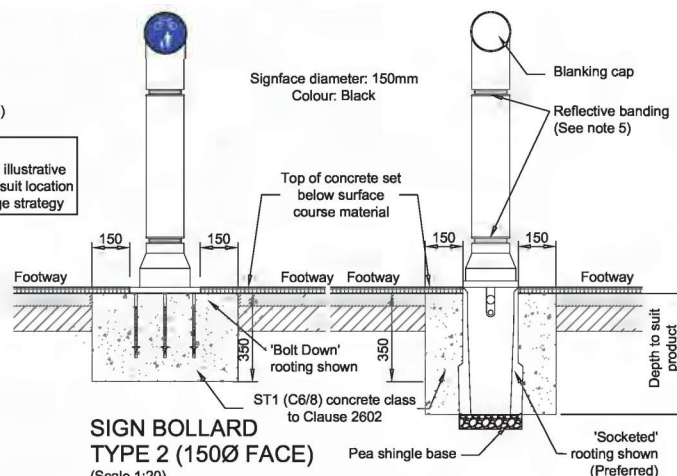
SIGN BOLLARD
TYPE 2 (150Ø FACE)

(Scale 1:20)

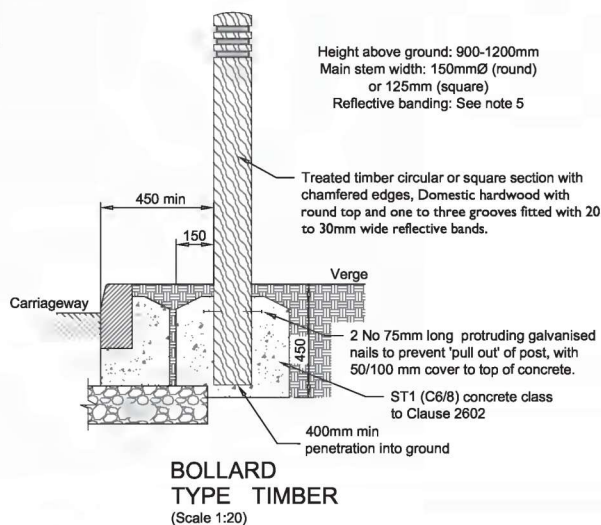
BOLLARD
TYPE TIMBER

(Scale 1:20)

NOTES

- Do not scale from this drawing.
- This drawing must be used in conjunction with engineers sign/bollard location plan and sign face schedule.
- All bollards must be installed with reflective banding.
- All unused faces must be installed with a blanking cap.
- Reflective banding shall be reflective to class ref 2 requirements and be coloured red on the left hand edge of the carriageway as viewed by the drivers of approaching vehicles, and coloured white on the right hand edge of the carriageway when so viewed, except where the edge is the edge of a dual carriageway or one way road whereupon the colour shall be amber.

BOLLARD REQUIREMENTS:

- Bollards are to be installed in strict accordance with manufacturers specification.
- Sign face bollards shall be in accordance with The Traffic Signs Regulations and General Directions document.
- Bollards may be installed as either 'socketed' (preferred) or 'bolt down'.
- Selection of bollard type may be dependant on planning requirements and location and shall be agreed by WSCC.
- For plastic or cast iron bollards the standard colour shall be black, unless otherwise agreed by WSCC.
- Fixed and/or removable bollard types must be clearly annotated on the plan drawings.

B	Note 5 & Timber foundation	DLS	MJA	28.02.13
A	Notes amended	DLS	MJA	28.02.13
Rev	Revision details	Chkd	Appd	Date
1	Drawn: MJA			For comment
2	Chkd:			For tender
3	Appd:			For construction
4	Date:			As constructed
5	File ref:			
6	IWP Ref:			

West Sussex County Council
Infrastructure Group
County Hall,
West Street
Chichester
West Sussex
PO19 1RH
(01243) 642105



west
sussex
county
council

Project Name
Section 278/38 Highway Agreement
Standard Details

Drawing Title
Street Furniture
Bollards



Original Drawing Size :	A3
Scale :	As Shown
Dimensions :	
Drawing No.	Rev
S278/38/17	B