


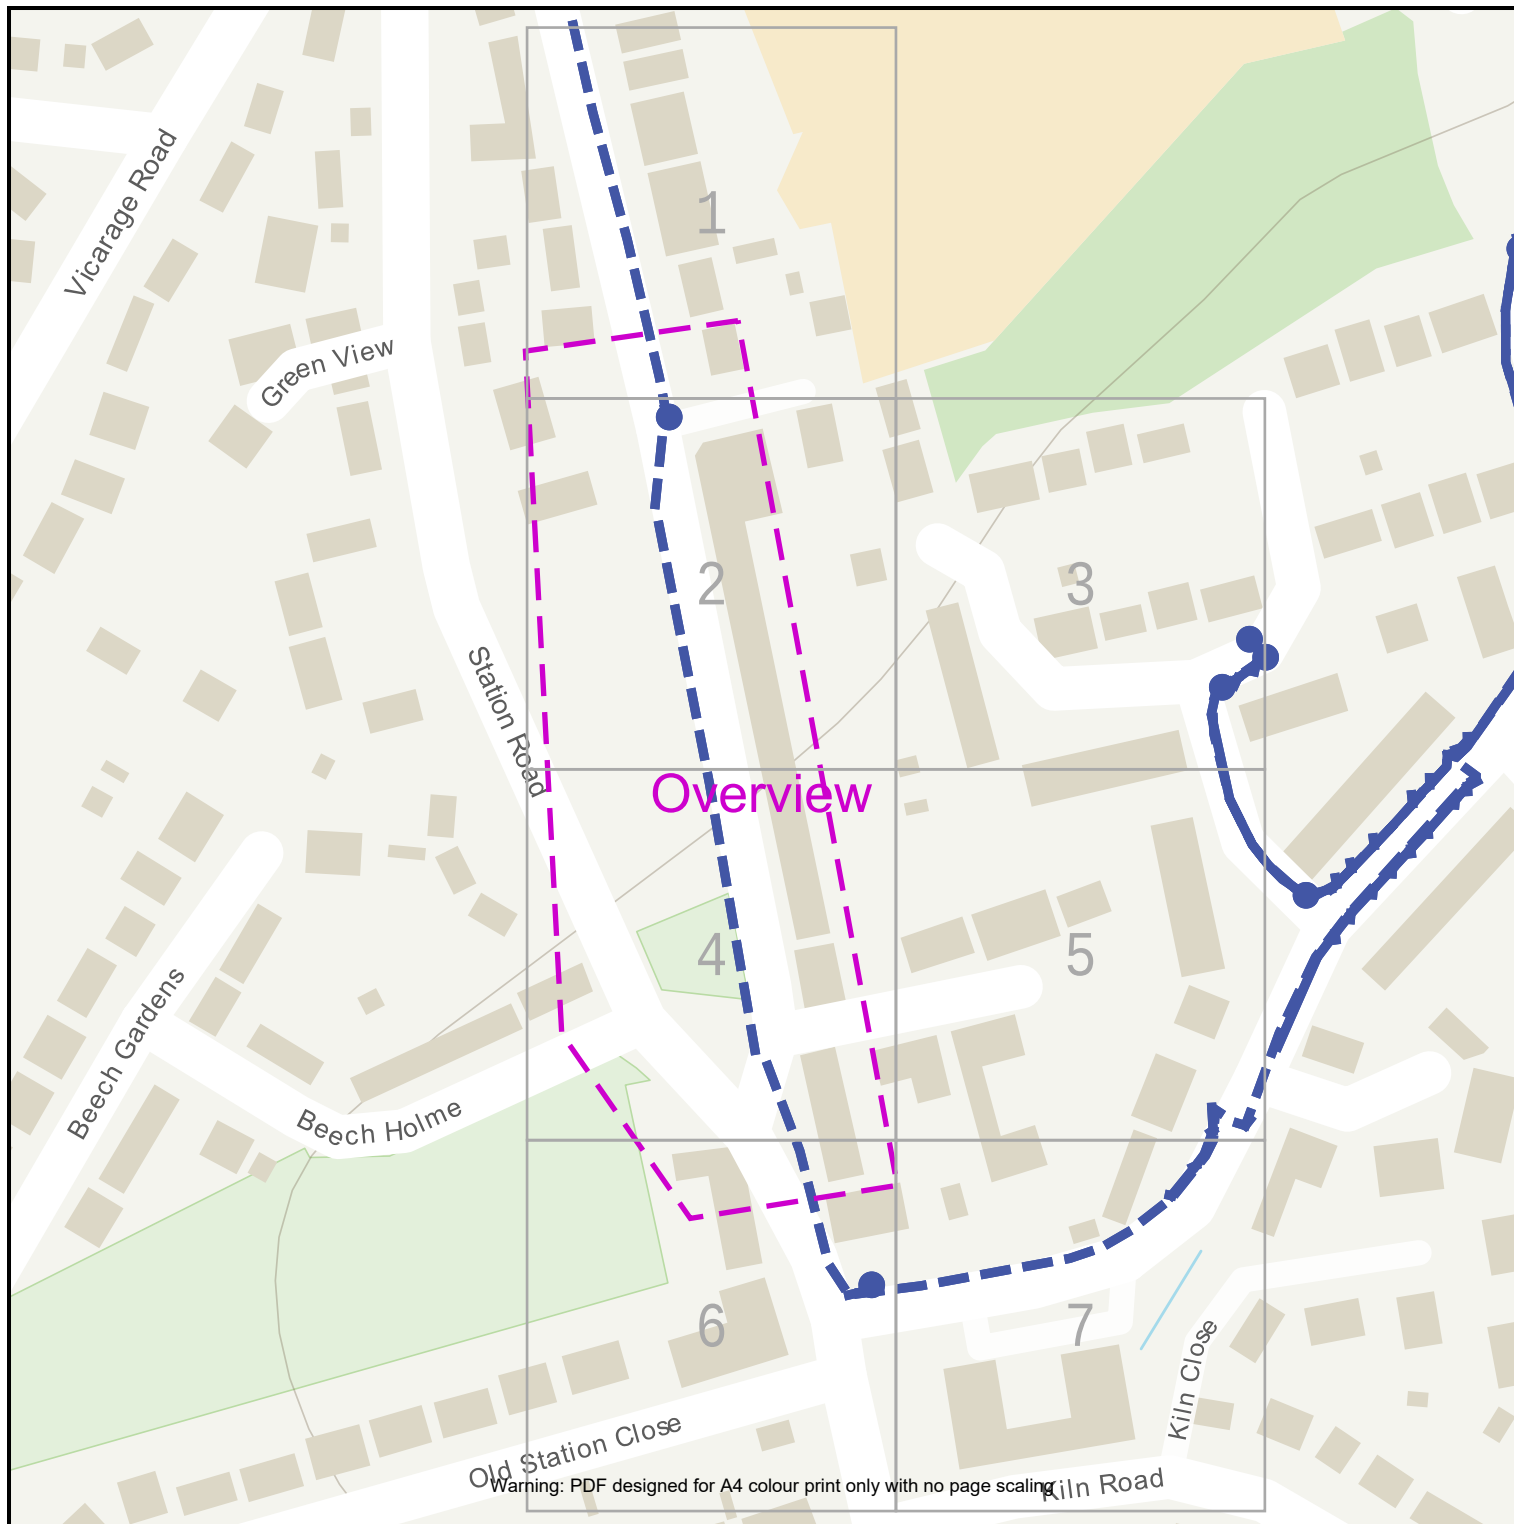

Dig Sites Line:  Area: 

Cable 
Duct 

Chamber 

Contact us:

Email: planning@apfn.uk

IMPORTANT WARNING

The information supplied is given in good faith as a guide to locating underground apparatus. Its accuracy cannot be guaranteed, nor does it include comprehensive information about the existence or location of service pipes or cables to individual premises. The responsibility for locating and avoiding damage to apparatus on site shall be that of the persons proposing to excavate in the street shall be liable to the apparatus owner and any third party who may be affected in any way for any loss or damage caused by their failure to do so.

Date Requested: 21/11/2025
Job Reference: 39524903
Site Location: 534587 137543
Requested by: Mr Paul Budgen


Your Scheme/Reference:

WPC BP

**IF IN DOUBT PLEASE ASK!
PHONE: 0800 538 5542**

Scale: 1:2050 (When plotted on A4)

Ordnance Survey, OS, the OS Logos and the Product are registered trademarks of Ordnance Survey.

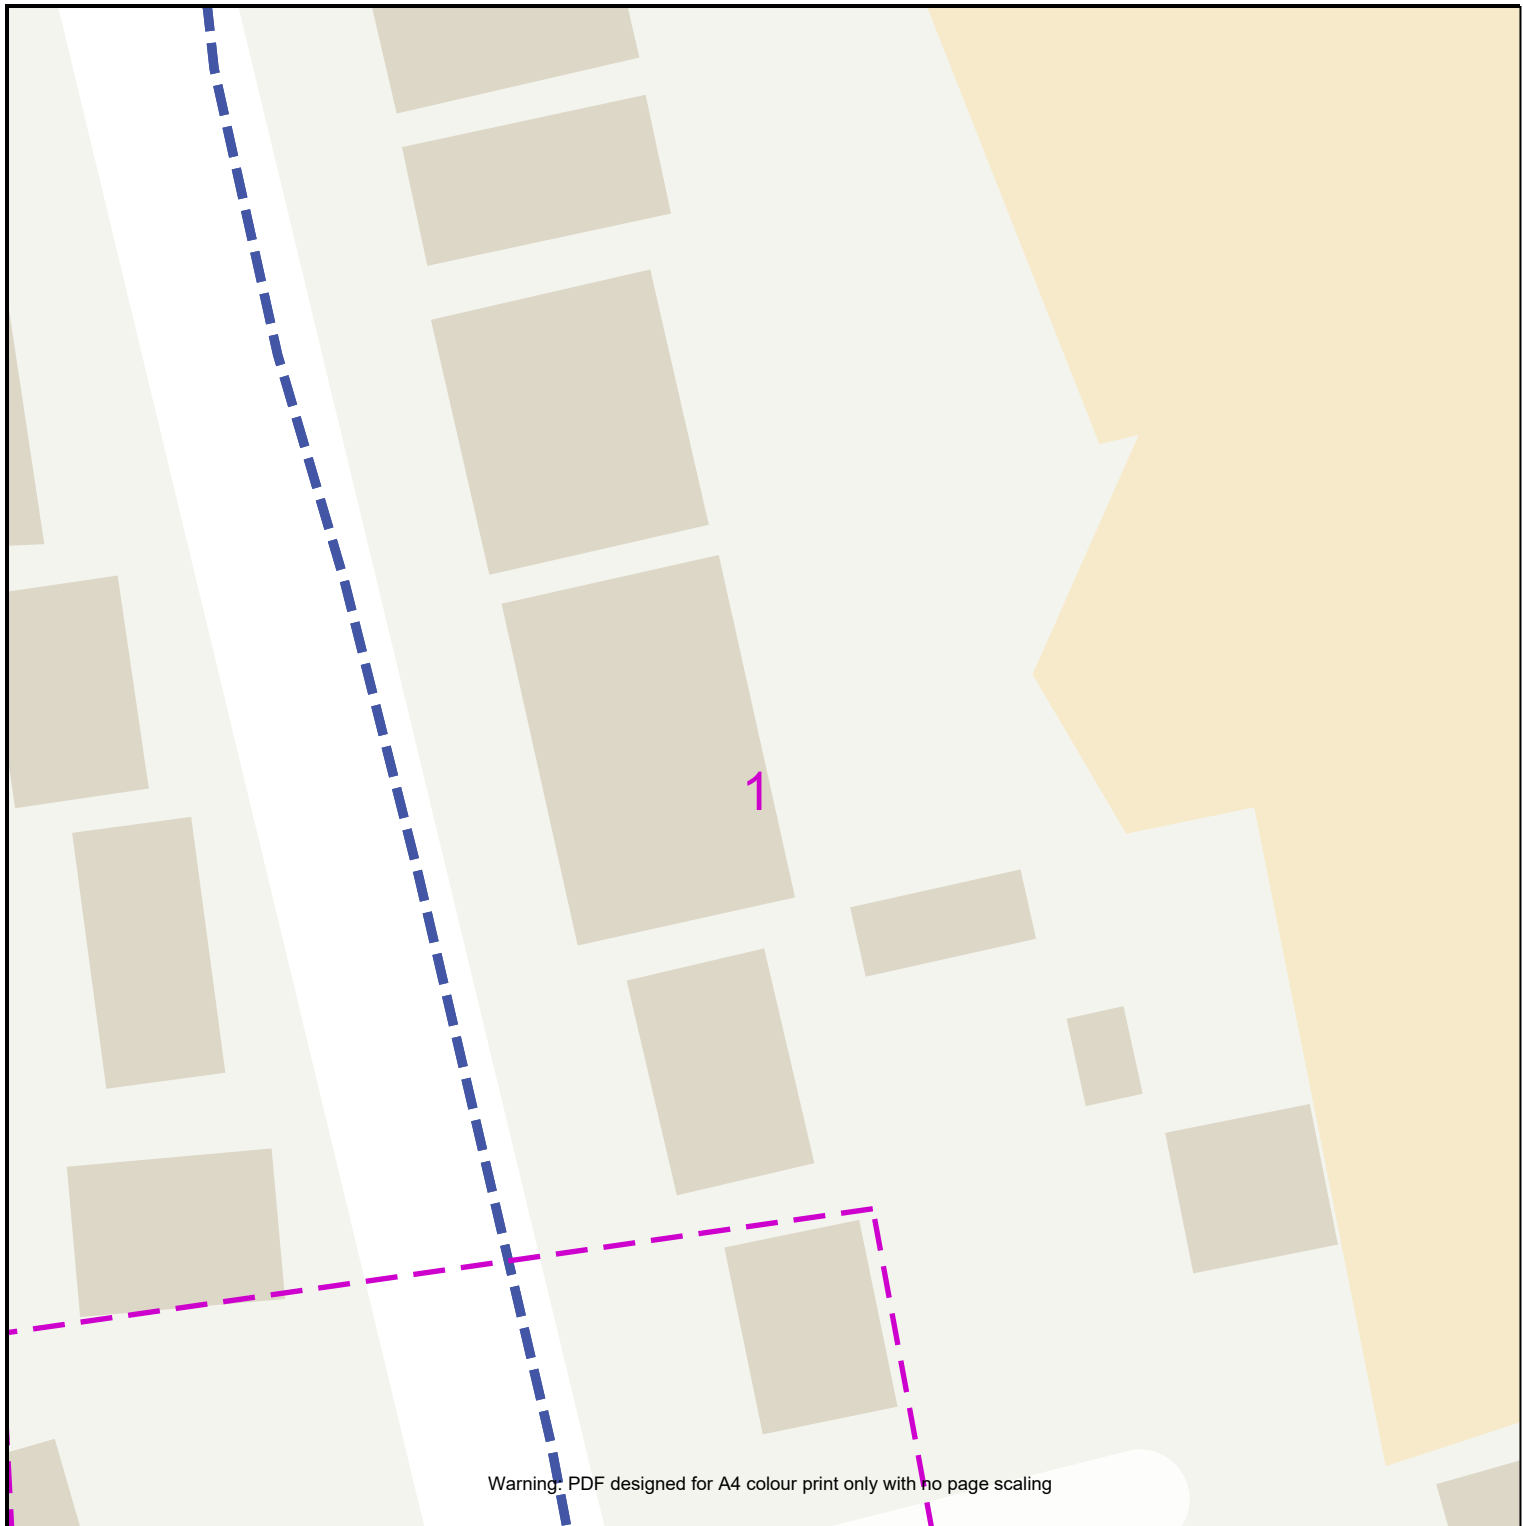

	0 50m Dig Sites Line:  Area: 
Contact us: Email: planning@apfn.uk	Cable  Duct  Chamber 
Date Requested: 21/11/2025 Job Reference: 39524903 Site Location: 534587 137543 Requested by: Mr Paul Budgen Your Scheme/Reference: WPC BP	IMPORTANT WARNING The information supplied is given in good faith as a guide to locating underground apparatus. Its accuracy cannot be guaranteed, nor does it include comprehensive information about the existence or location of service pipes or cables to individual premises. The responsibility for locating and avoiding damage to apparatus on site shall be that of the persons proposing to excavate in the street shall be liable to the apparatus owner and any third party who may be affected in any way for any loss or damage caused by their failure to do so.
Scale: 1:500 (When plotted on A4)	IF IN DOUBT PLEASE ASK! PHONE: 0800 538 5542 Ordnance Survey, OS, the OS Logos and the Product are registered trademarks of Ordnance Survey.




	0 50m Dig Sites Line: Area:
	Cable Chamber Duct
Contact us: Email: planning@apfn.uk	IMPORTANT WARNING The information supplied is given in good faith as a guide to locating underground apparatus. Its accuracy cannot be guaranteed, nor does it include comprehensive information about the existence or location of service pipes or cables to individual premises. The responsibility for locating and avoiding damage to apparatus on site shall be that of the persons proposing to excavate in the street shall be liable to the apparatus owner and any third party who may be affected in any way for any loss or damage caused by their failure to do so.
Date Requested: 21/11/2025 Job Reference: 39524903 Site Location: 534587 137543 Requested by: Mr Paul Budgen	IF IN DOUBT PLEASE ASK! PHONE: 0800 538 5542
Your Scheme/Reference: WPC BP	Ordinance Survey, OS, the OS Logos and the Product are registered trademarks of Ordnance Survey.
Scale: 1:500 (When plotted on A4)	



	 50m Dig Sites Line:  Area: 
Contact us: Email: planning@apfn.uk	Cable  Chamber  Duct 
Date Requested: 21/11/2025 Job Reference: 39524903 Site Location: 534587 137543 Requested by: Mr Paul Budgen	IMPORTANT WARNING The information supplied is given in good faith as a guide to locating underground apparatus. Its accuracy cannot be guaranteed, nor does it include comprehensive information about the existence or location of service pipes or cables to individual premises. The responsibility for locating and avoiding damage to apparatus on site shall be that of the persons proposing to excavate in the street shall be liable to the apparatus owner and any third party who may be affected in any way for any loss or damage caused by their failure to do so.
Your Scheme/Reference: WPC BP	IF IN DOUBT PLEASE ASK! PHONE: 0800 538 5542
Scale: 1:500 (When plotted on A4)	Ordnance Survey, OS, the OS Logos and the Product are registered trademarks of Ordnance Survey.




	0 50m Dig Sites Line: Area:
	Cable Chamber Duct
Contact us: Email: planning@apfn.uk	IMPORTANT WARNING The information supplied is given in good faith as a guide to locating underground apparatus. Its accuracy cannot be guaranteed, nor does it include comprehensive information about the existence or location of service pipes or cables to individual premises. The responsibility for locating and avoiding damage to apparatus on site shall be that of the persons proposing to excavate in the street shall be liable to the apparatus owner and any third party who may be affected in any way for any loss or damage caused by their failure to do so.
Date Requested: 21/11/2025 Job Reference: 39524903 Site Location: 534587 137543 Requested by: Mr Paul Budgen	IF IN DOUBT PLEASE ASK! PHONE: 0800 538 5542
Your Scheme/Reference: WPC BP	
Scale: 1:500 (When plotted on A4)	Ordnance Survey, OS, the OS Logos and the Product are registered trademarks of Ordnance Survey.

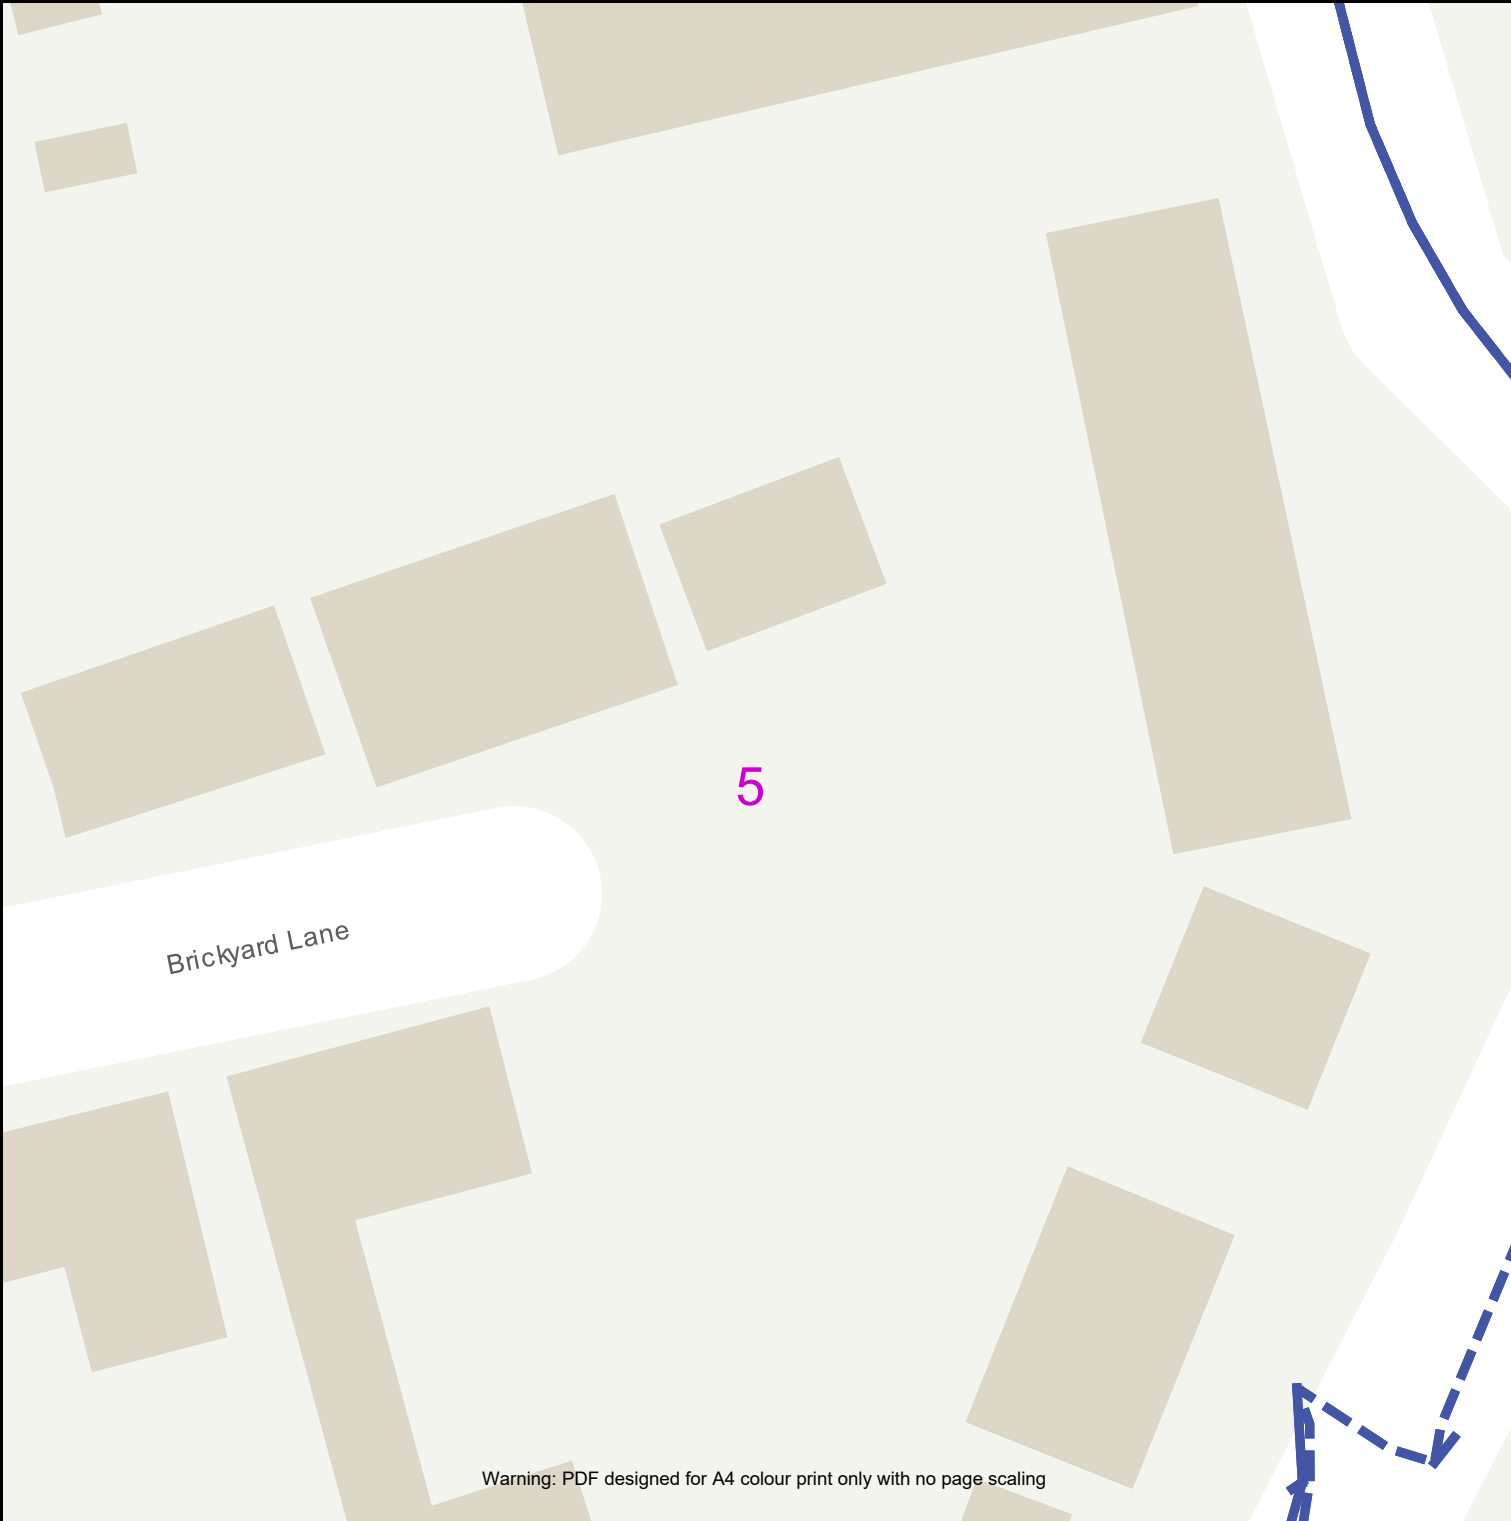

	0  50m Dig Sites Line:  Area: 
	Cable  Chamber  Duct 
Contact us: Email: planning@apfn.uk	IMPORTANT WARNING The information supplied is given in good faith as a guide to locating underground apparatus. Its accuracy cannot be guaranteed, nor does it include comprehensive information about the existence or location of service pipes or cables to individual premises. The responsibility for locating and avoiding damage to apparatus on site shall be that of the persons proposing to excavate in the street shall be liable to the apparatus owner and any third party who may be affected in any way for any loss or damage caused by their failure to do so.
Date Requested: 21/11/2025 Job Reference: 39524903 Site Location: 534587 137543 Requested by: Mr Paul Budgen	IF IN DOUBT PLEASE ASK! PHONE: 0800 538 5542
Your Scheme/Reference: WPC BP	
Scale: 1:500 (When plotted on A4)	Ordnance Survey, OS, the OS Logos and the Product are registered trademarks of Ordnance Survey.



	050m Dig Sites Line: - - - - Area: - - - -
Contact us: Email: planning@apfn.uk	Cable - - - - Chamber ● Duct ————
Date Requested: 21/11/2025 Job Reference: 39524903 Site Location: 534587 137543 Requested by: Mr Paul Budgen	IMPORTANT WARNING The information supplied is given in good faith as a guide to locating underground apparatus. Its accuracy cannot be guaranteed, nor does it include comprehensive information about the existence or location of service pipes or cables to individual premises. The responsibility for locating and avoiding damage to apparatus on site shall be that of the persons proposing to excavate in the street shall be liable to the apparatus owner and any third party who may be affected in any way for any loss or damage caused by their failure to do so.
Your Scheme/Reference: WPC BP	IF IN DOUBT PLEASE ASK! PHONE: 0800 538 5542
Scale: 1:500 (When plotted on A4)	Ordnance Survey, OS, the OS Logos and the Product are registered trademarks of Ordnance Survey.

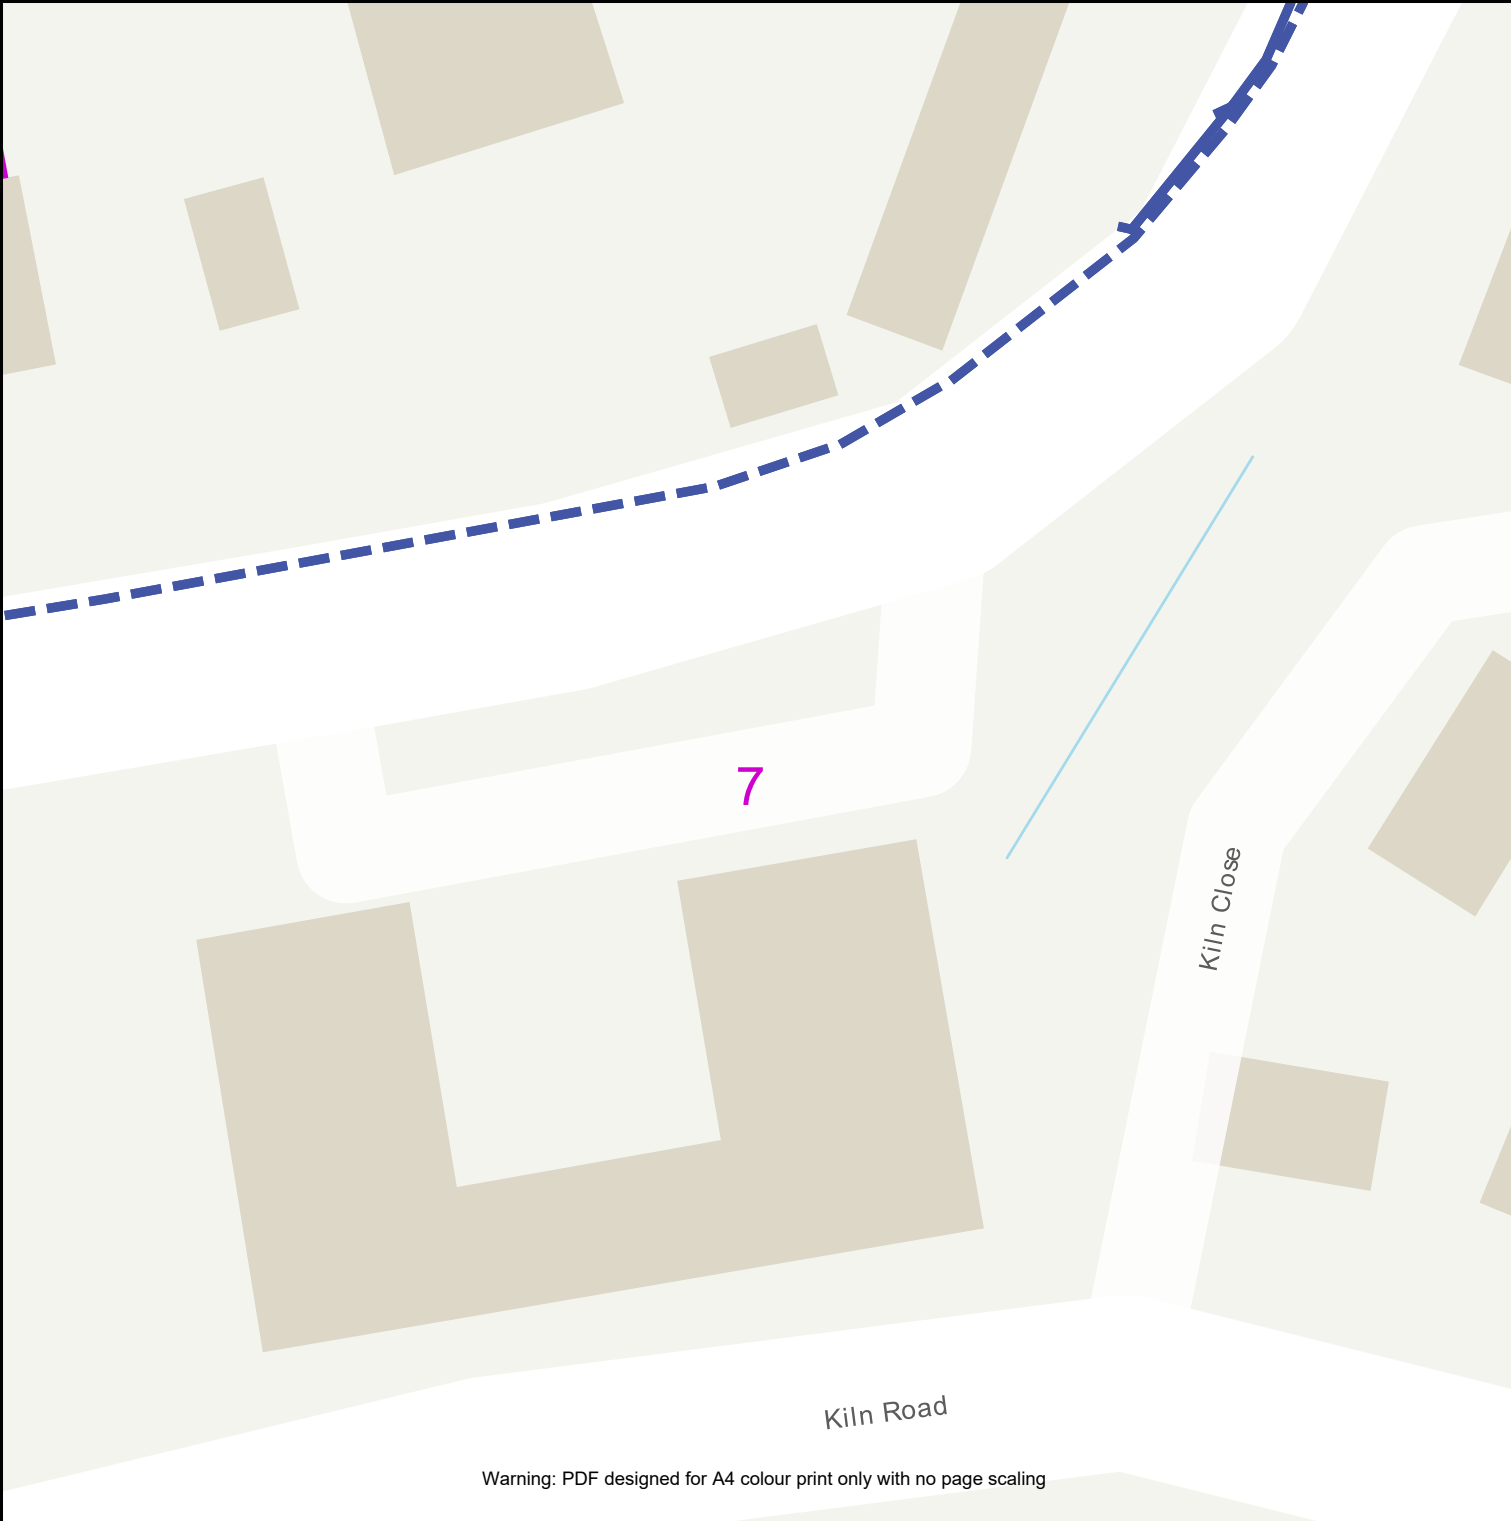

	0 50m Dig Sites Line: Area:
	Cable Chamber Duct
Contact us: Email: planning@apfn.uk	IMPORTANT WARNING The information supplied is given in good faith as a guide to locating underground apparatus. Its accuracy cannot be guaranteed, nor does it include comprehensive information about the existence or location of service pipes or cables to individual premises. The responsibility for locating and avoiding damage to apparatus on site shall be that of the persons proposing to excavate in the street shall be liable to the apparatus owner and any third party who may be affected in any way for any loss or damage caused by their failure to do so.
Date Requested: 21/11/2025 Job Reference: 39524903 Site Location: 534587 137543 Requested by: Mr Paul Budgen	IF IN DOUBT PLEASE ASK! PHONE: 0800 538 5542
Your Scheme/Reference: WPC BP	
Scale: 1:500 (When plotted on A4)	Ordnance Survey, OS, the OS Logos and the Product are registered trademarks of Ordnance Survey.