



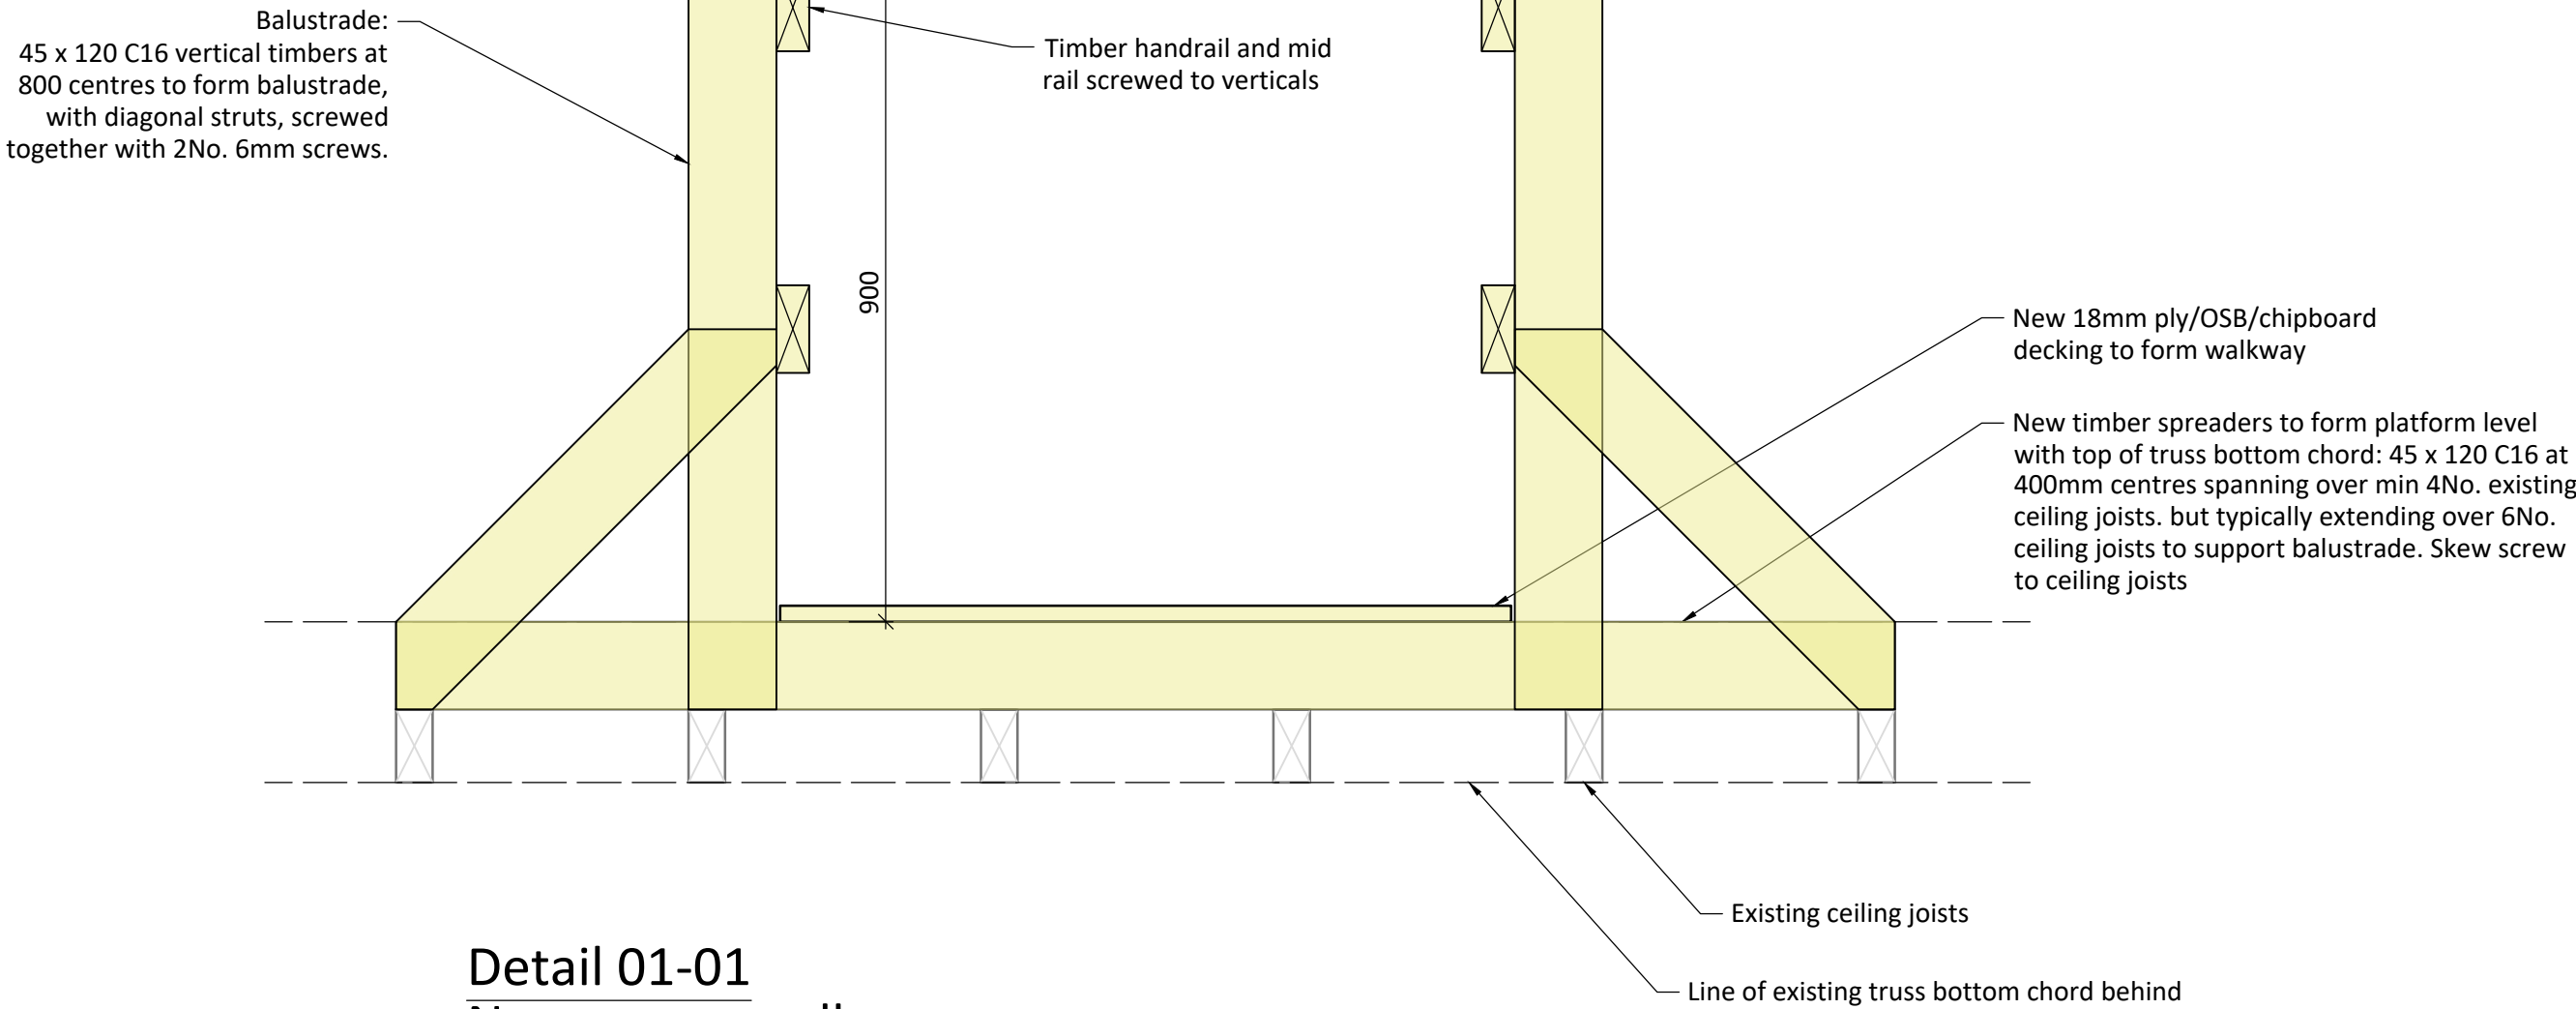

Detail 01-01
New access walkway
Scale 1:10

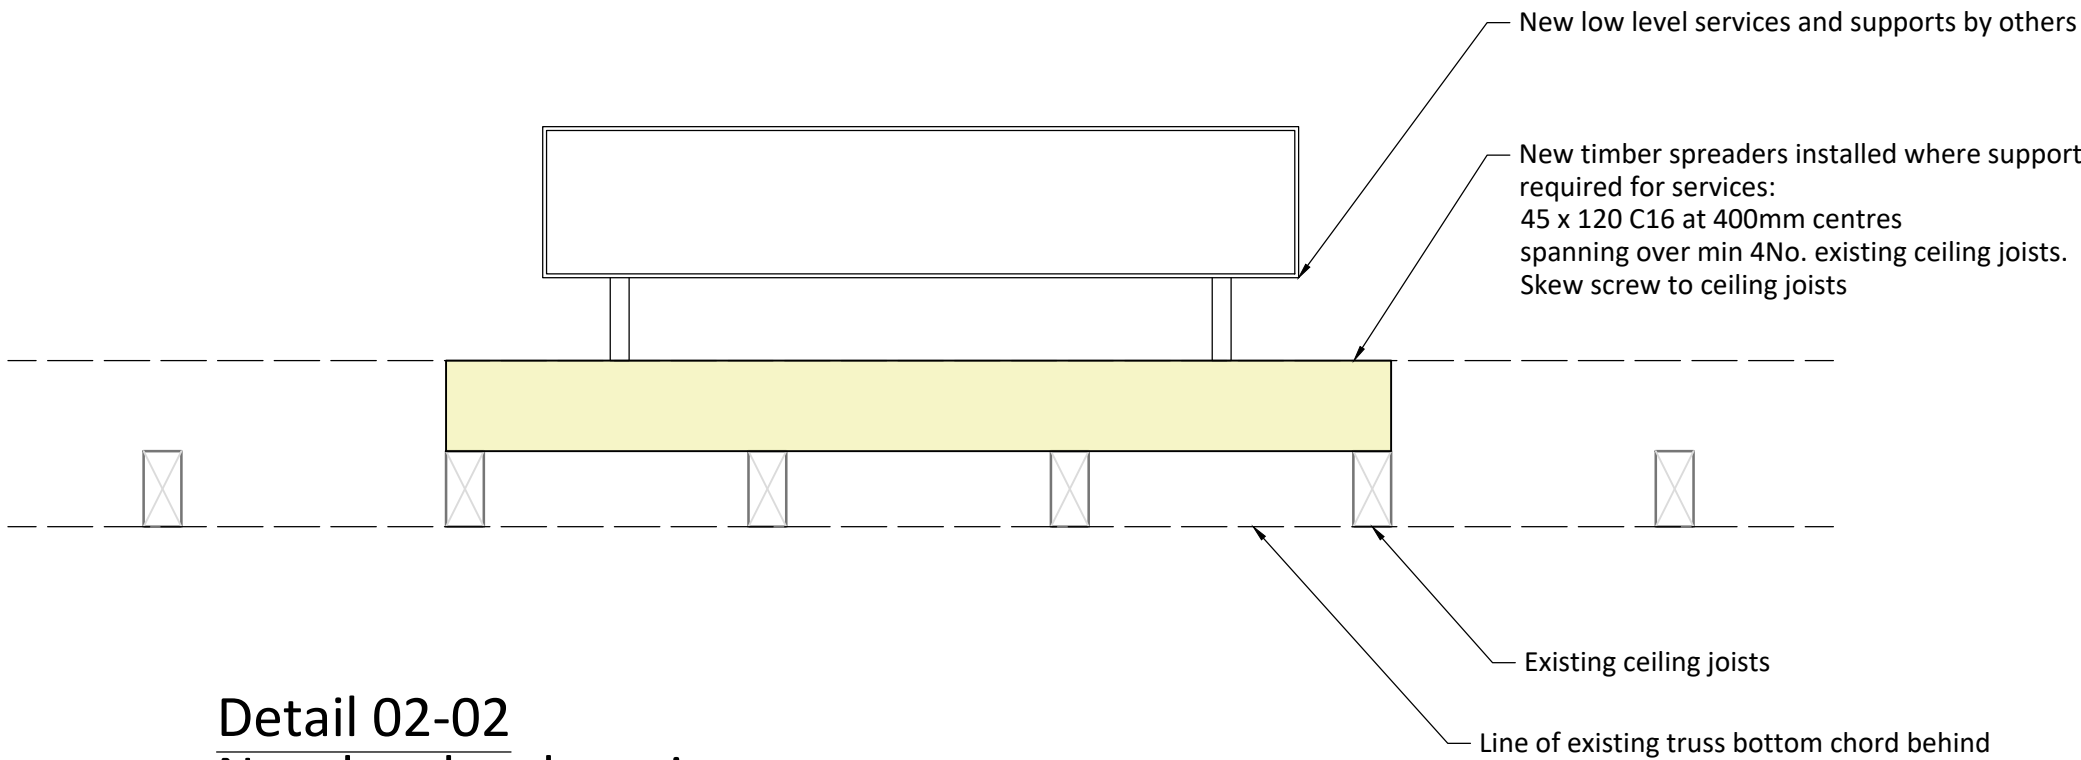

Detail 02-02
New low level services
Scale 1:10

General Notes

1. Dimensions on this drawing shall not be scaled.
2. All dimensions to be checked on site.
3. All differences between this documentation and conditions on site must be immediately reported to engineer.
4. All temporary works are to be designed and carried out by appointed contractor.

Specification

Drawings to be read in conjunction with design statement and specifications.

Construction Design and Management (CDM) Regulations 2015

 Health and safety risks associated with the design proposals are highlighted using this symbol, and documented in the Designer's Risk Register.

A	Revised as clouded	12/11/25	JS
7	First issue	08/05/25	RP
Rev.	Description	Date	Author



WWW.GIRAFFEENGINEERING.COM
INFO@GIRAFFEENGINEERING.COM
01249 704524

5 UNION ROAD, CHIPPENHAM
WILTSHIRE SN15 1HW

PROJECT NAME	Chippenham Town Hall	PROJECT No.	1663GE
DRAWING NAME	Superstructure Details		

DRAWN BY	CHECKED BY	APPROVED BY	DRAWING No.	REVISION
RP	RP	RP	S30	A
SCALE	DATE CREATED			
1:10 @ A1	May 2025			

PRELIMINARY