
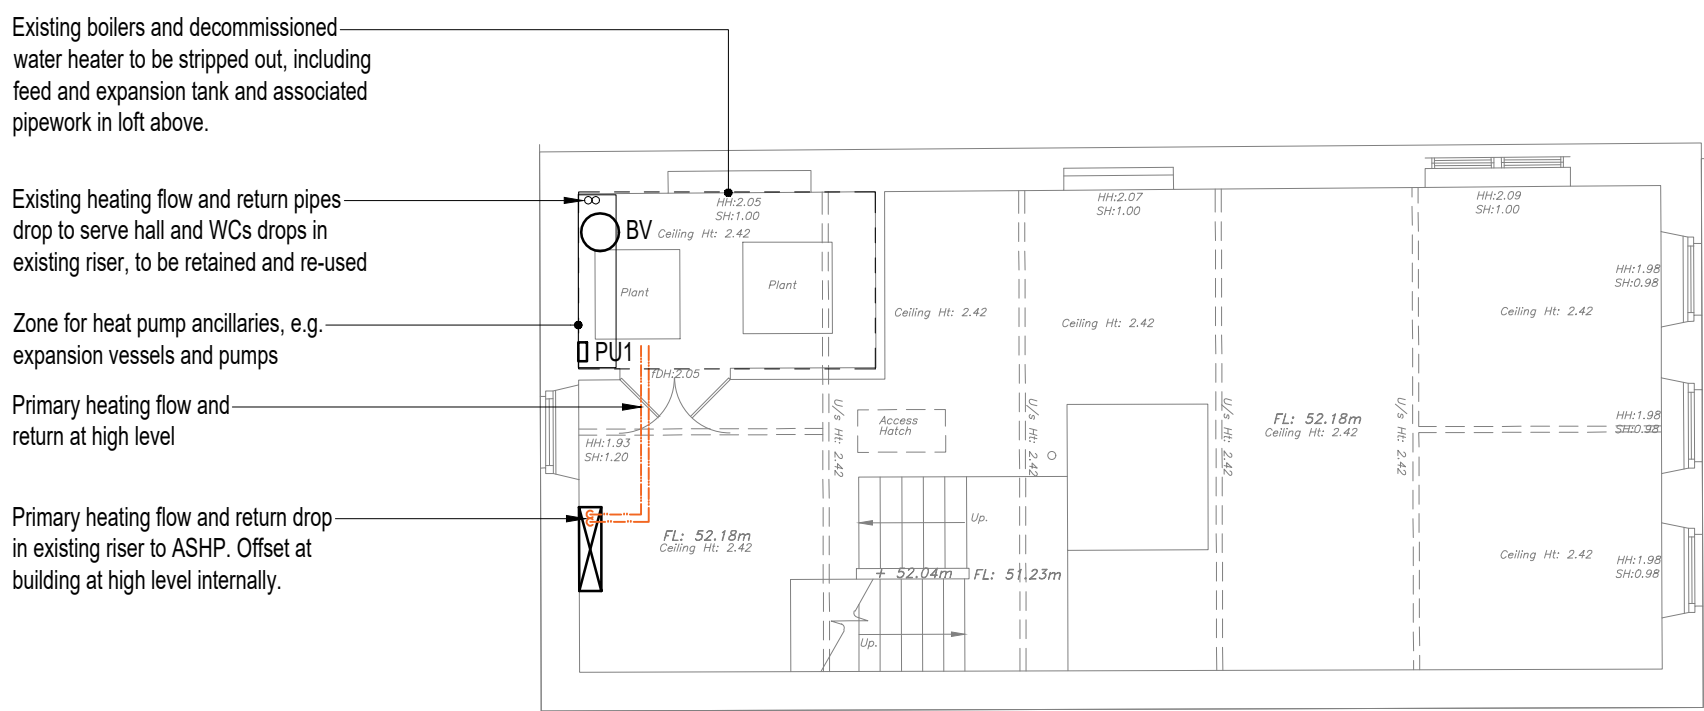


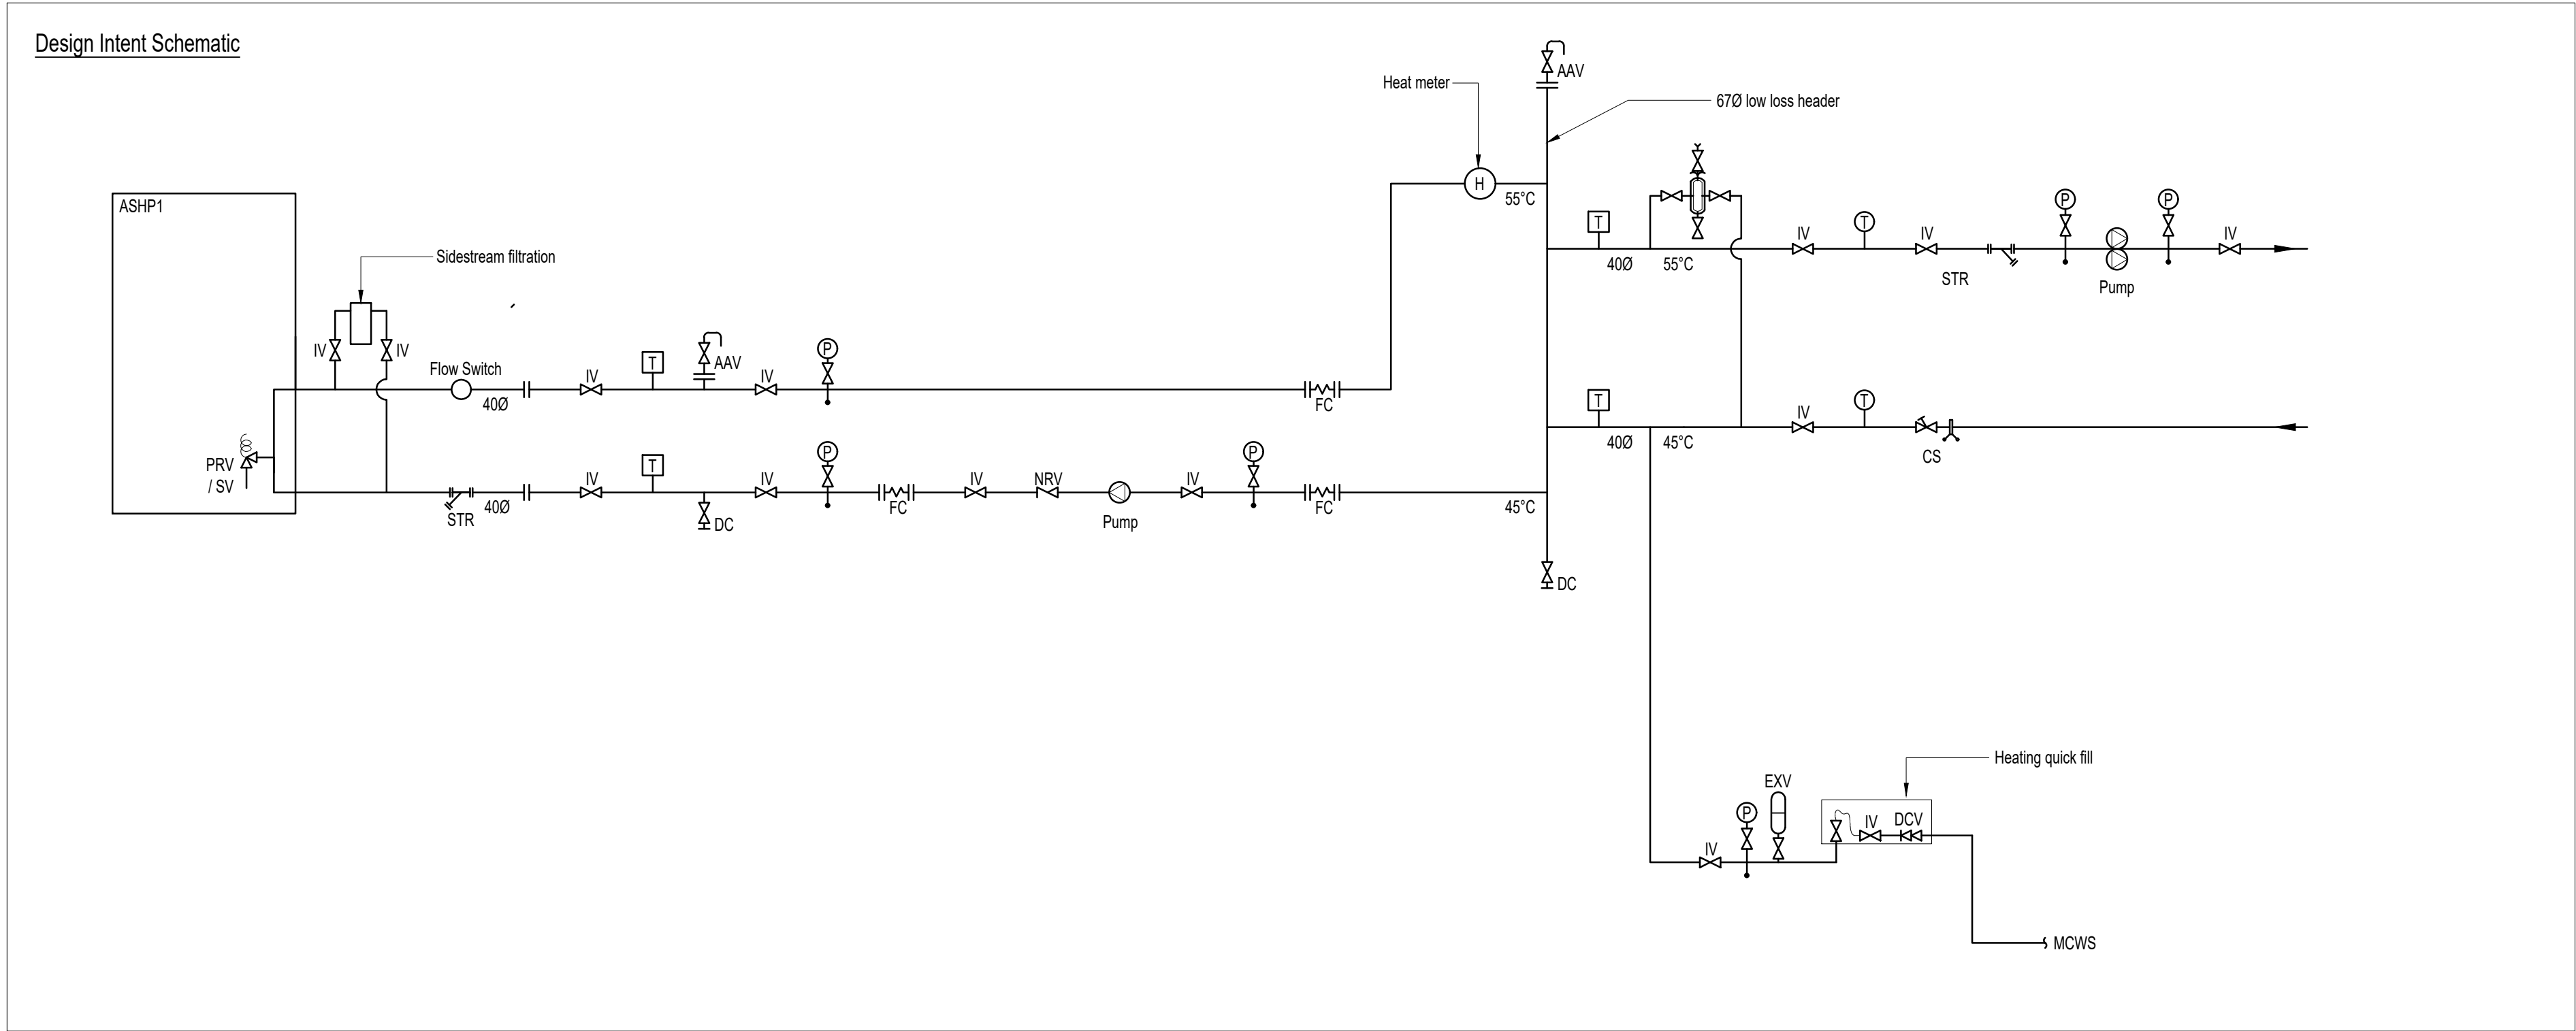

Do not scale from this drawing.  
All dimensions to be confirmed on site.

Notes

- Drawings to be read in conjunction with the schematic drawings and specification.

Key

- Heating system
- Pipework in loft void
- AHU Air handling unit
- BV Buffer vessel
- PU Pressurisation unit

|     |           |                    |
|-----|-----------|--------------------|
| T01 | 14 Nov 25 | Tender Issue       |
| P02 | 30 Oct 25 | Draft Tender Issue |
| P01 | 16 Apr 25 | Preliminary Issue  |

Revisions

Client Chippenham Town Council Internal Project No. 4887

Architect N/A

**e<sup>3</sup>**  
consulting engineers

Queen Square House, 18-21 Queen Square, Bristol, BS14NH  
TEL: 0117 238 0909 www.e3ce.com

Project

Chippenham Town Hall

Title

Neeld Hall Second Floor  
Proposed Mechanical Drawing

Drawing No.

CTH-E3CE-NH-02-D-M-9010

|            |        |          |        |      |
|------------|--------|----------|--------|------|
| Scale      | Author | Reviewer | Status | Rev. |
| 1:100 @ A1 | IB     | HG       | -      | T01  |