


COPYRIGHT

THIS DESIGN IS THE COPYRIGHT OF LACHMANN CONSULTANTS LTD AND MAY NOT BE REPRODUCED IN ANY FORM WHATSOEVER WITHOUT THEIR PRIOR EXPRESS WRITTEN CONSENT

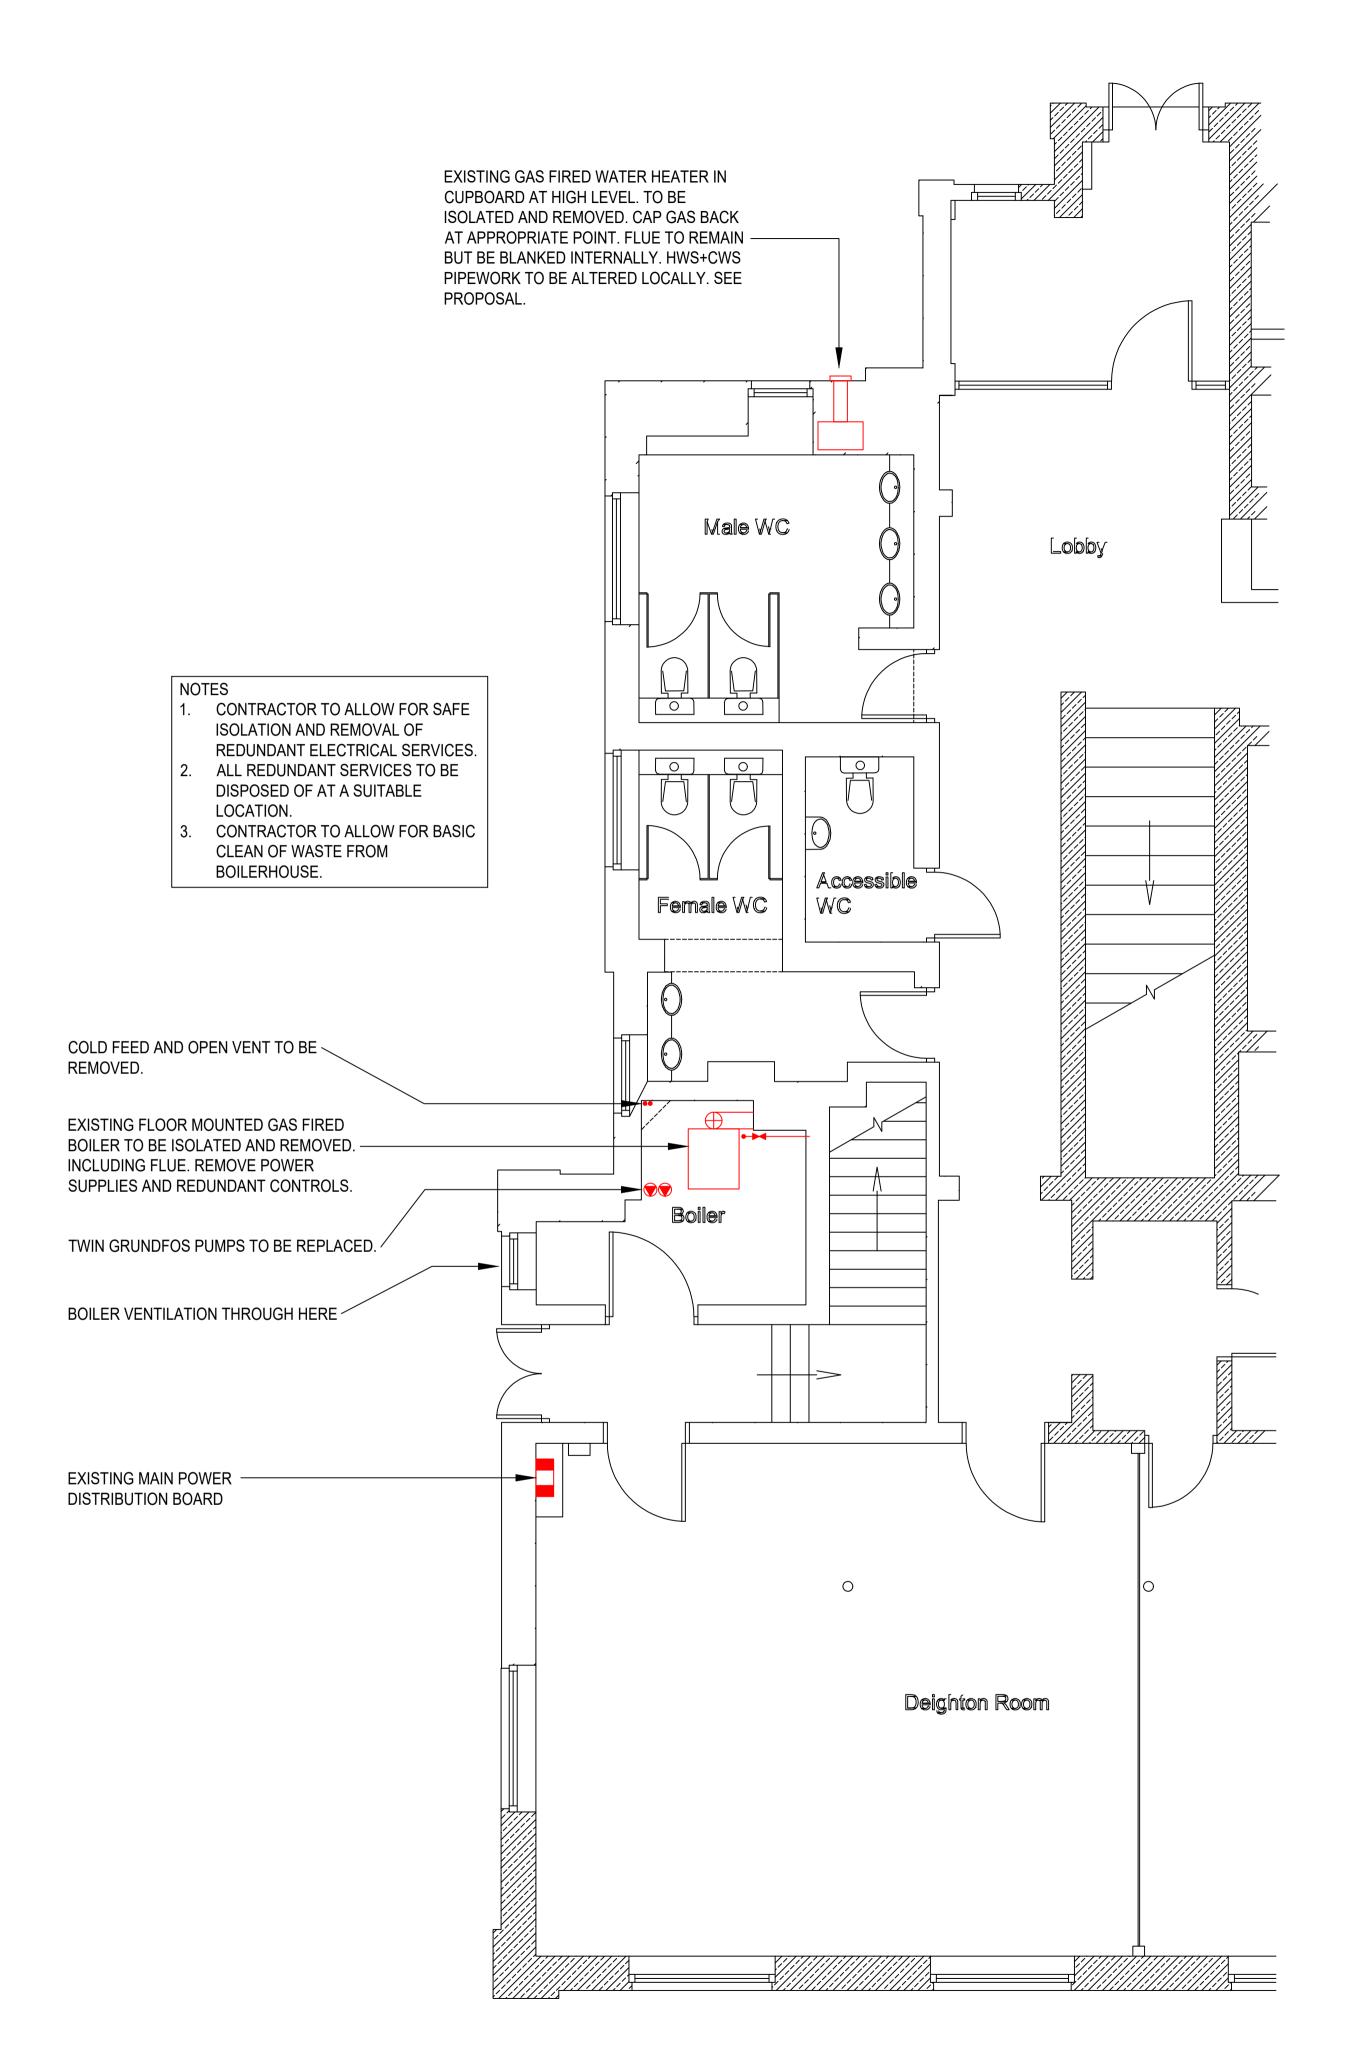

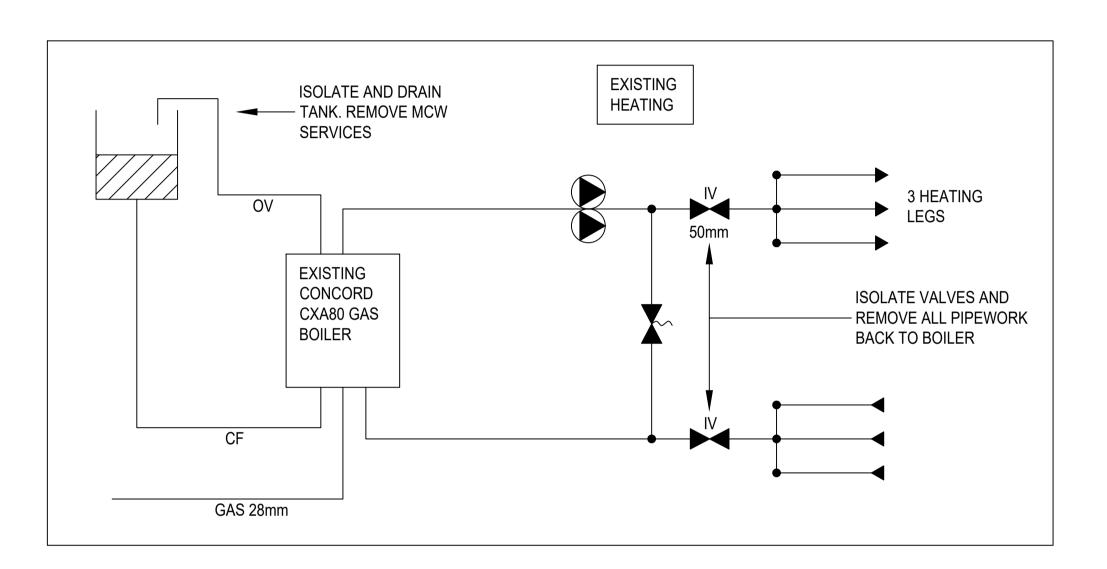

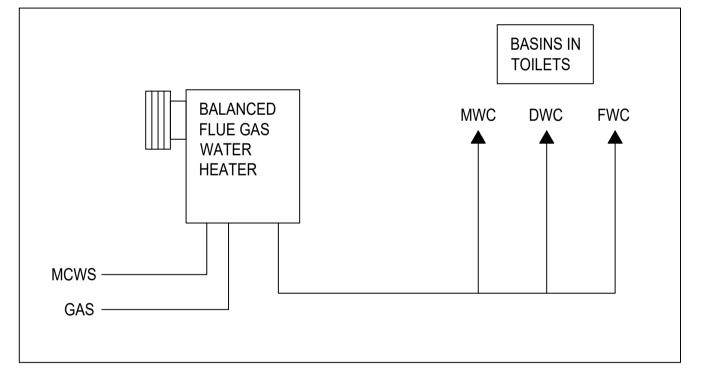



WETHERBY TOWN HALL BOILER REPLACEMENT

EXISTING HEATING AND HOT WATER SERVICES

Scale	Size	Date	Drawn	Checked
NTS	A1	31.02.2025	SP	NP
Status				