



REVISIONS :			
Issue :	Date :	Description :	Checked By :
03	29/10/2025	Reduce length of stakes to 1.8m	A

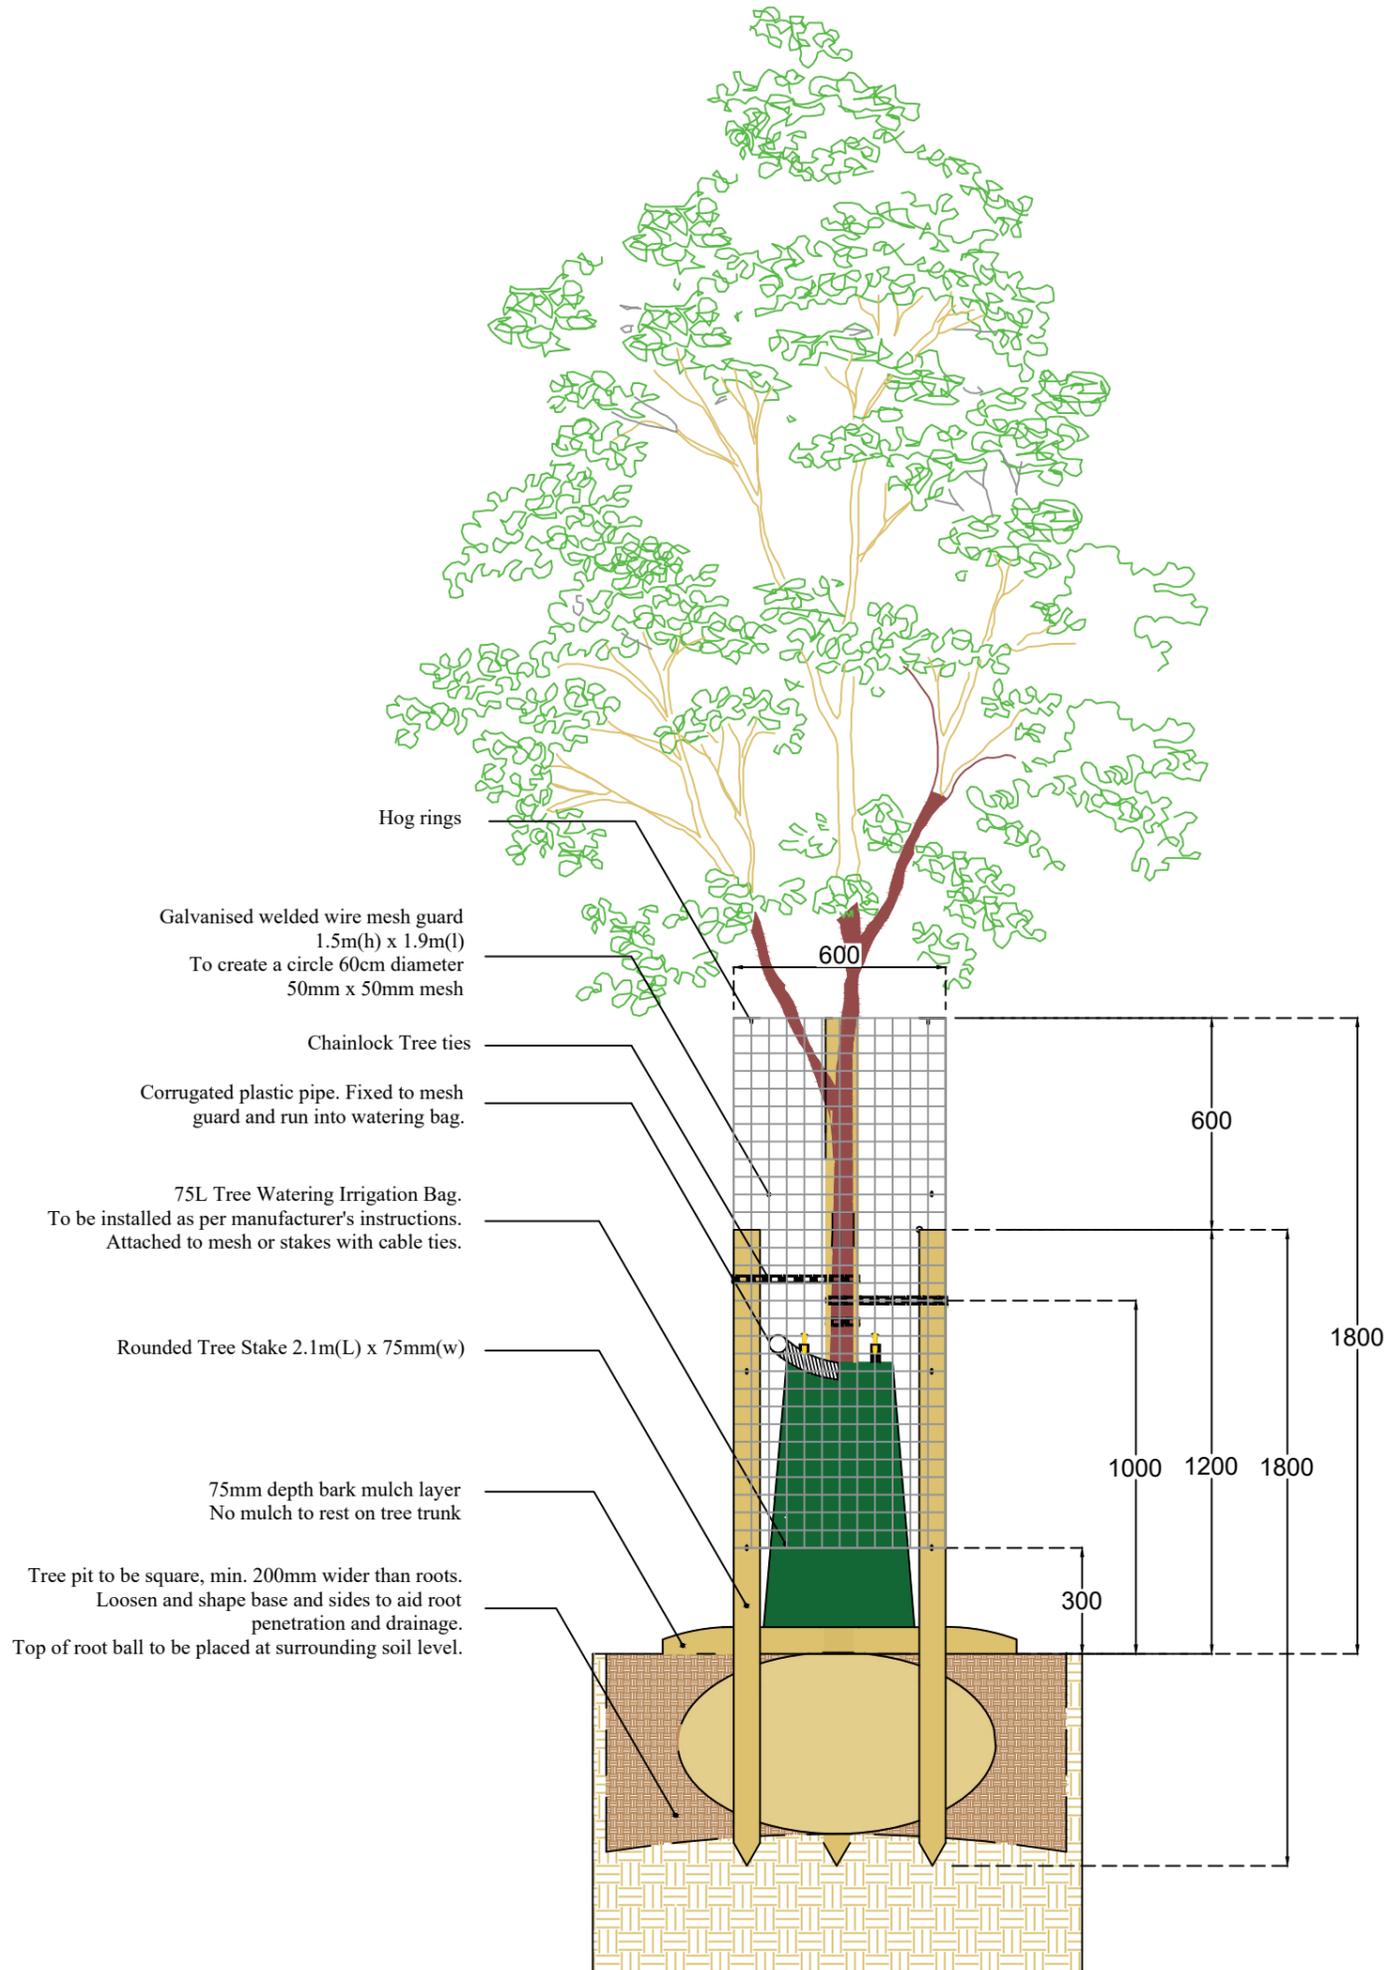

Plan View

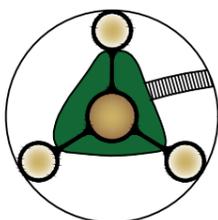

 <b>Cannock Chase</b> COUNCIL Civic Centre PO Box 28 Beecroft Road Cannock Staffordshire WS11 1BG Tel: (01543) 462621 Fax: (01543) 462317 www.cannockchasedc.gov.uk	Scheme : <b>Standard Details</b>	
	Drawing Title : <b>Tree Installation Details 1.8m Triple Stake, Mesh Guard and Watering Bag</b>	
Drawing No : <b>MA/15-D&amp;S/SW/002-03</b>	Scale : <b>1:20 @ A3</b>	
Drawn By : <b>DC</b>	Date : <b>29/10/2025</b>	
Checked By : <b>A</b>	Date :	
	<b>A</b>	