



Drawn on the Western Front: Paul Sarrut and the Indian Army

Annex F
Exhibition Build


January 2026



NATIONAL ARMY MUSEUM





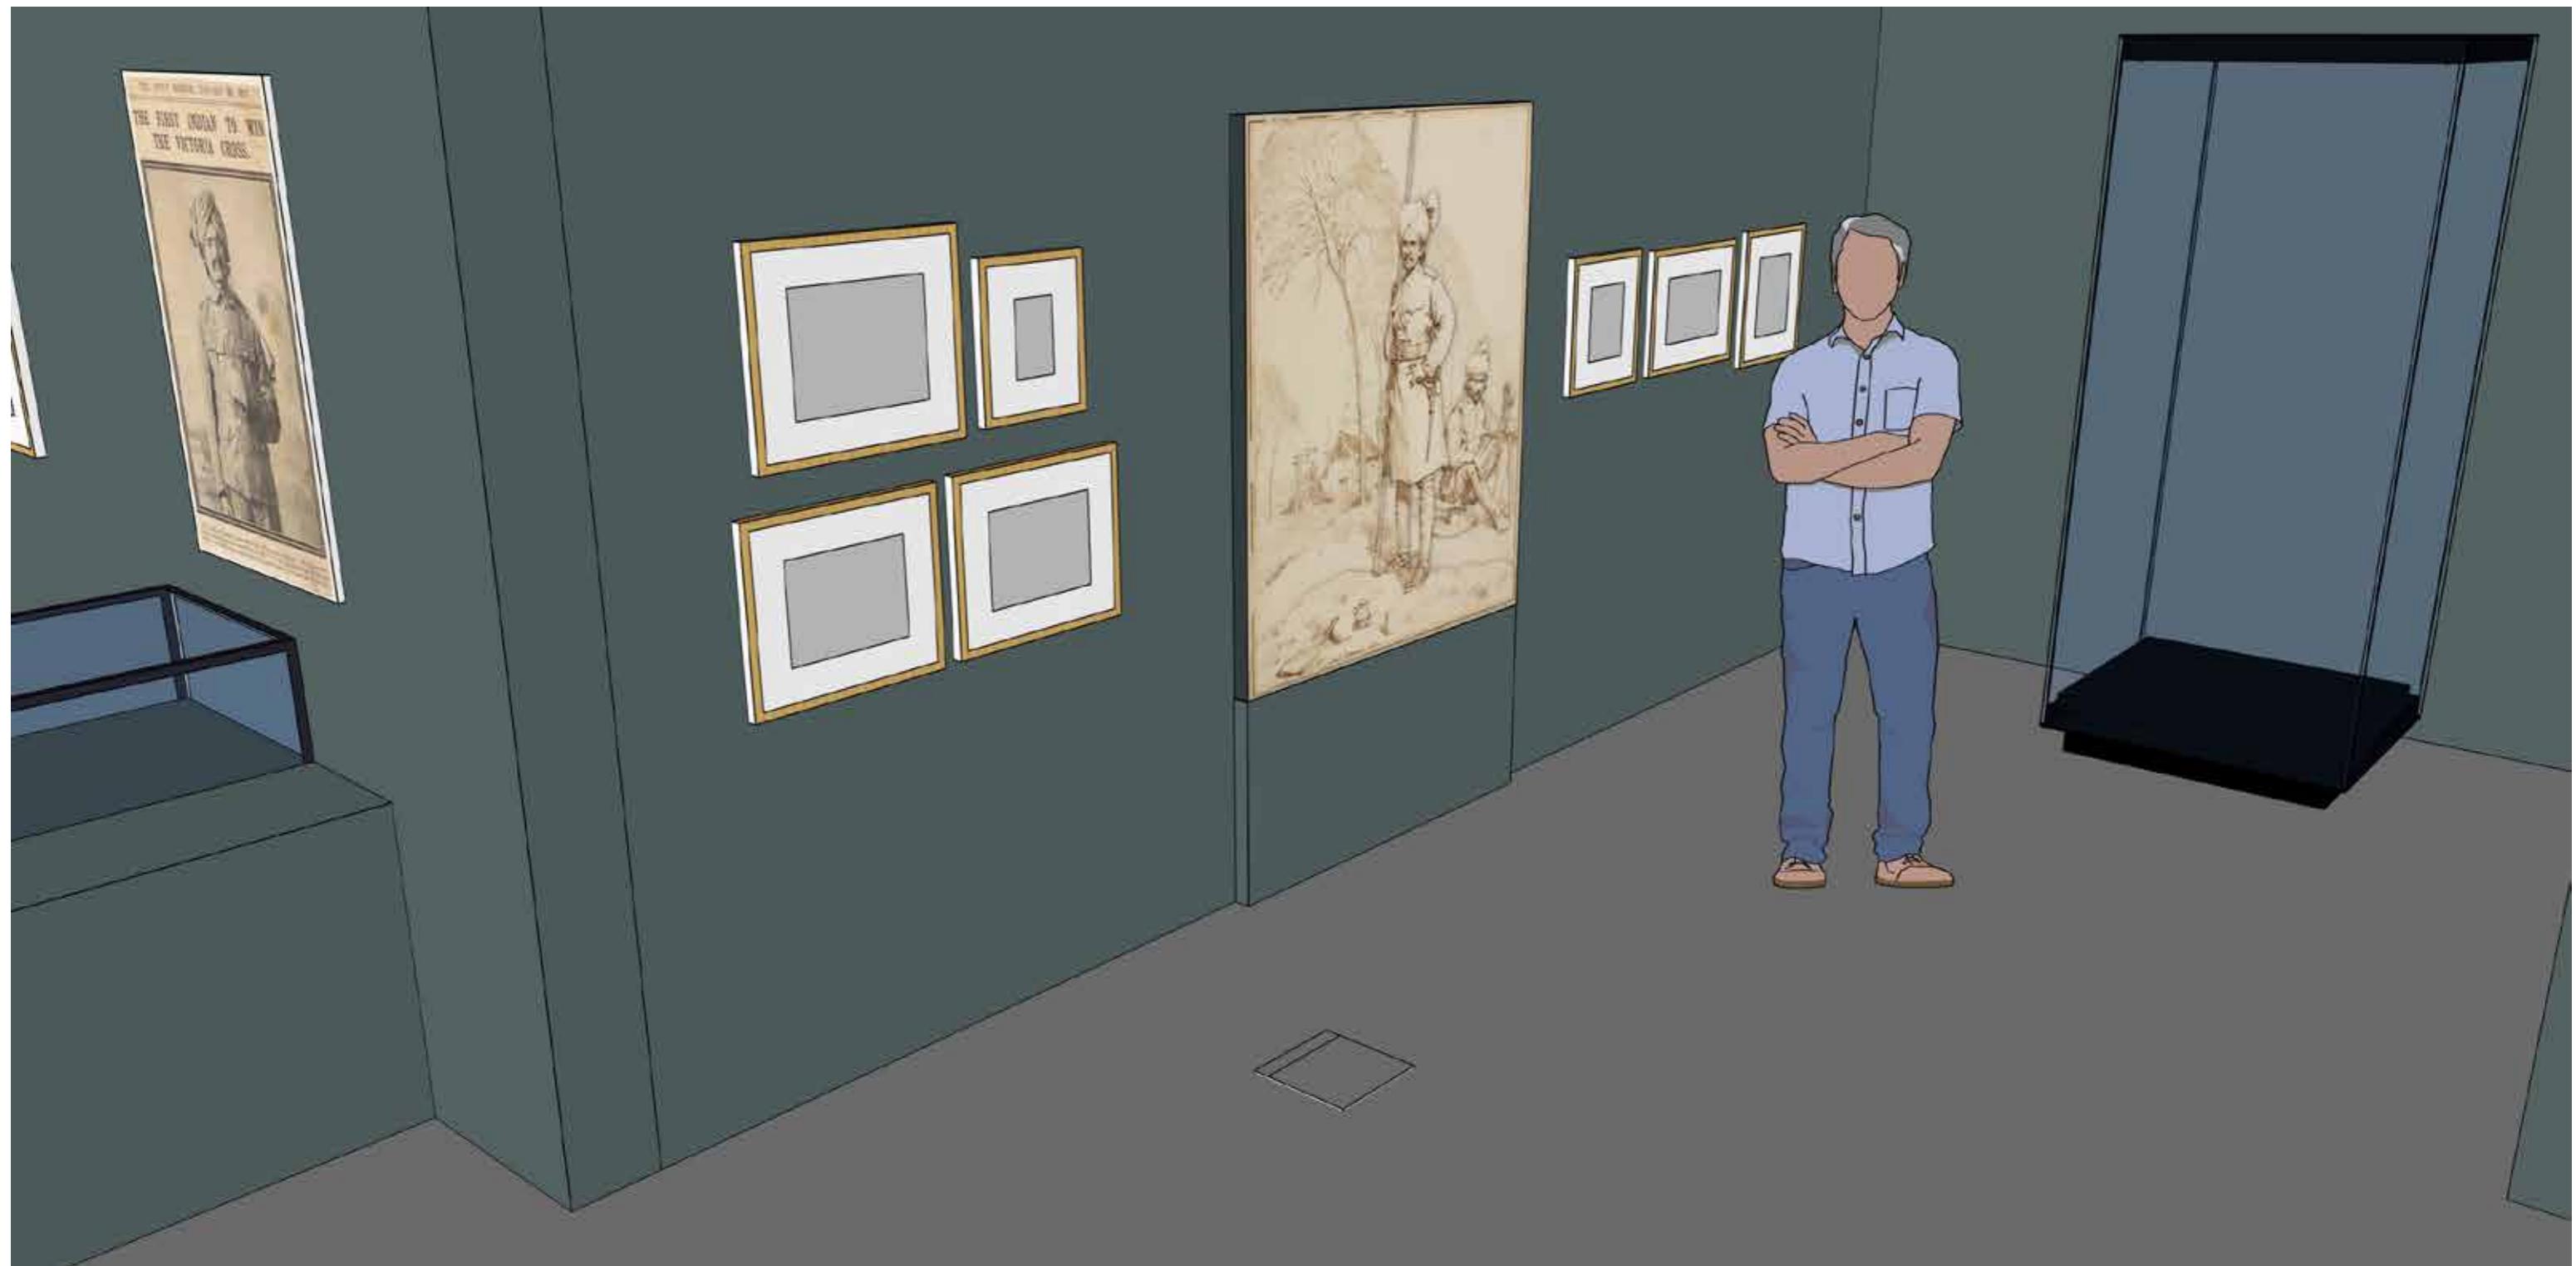


NATIONAL ARMY MUSEUM



NATIONAL ARMY MUSEUM



NATIONAL ARMY MUSEUM

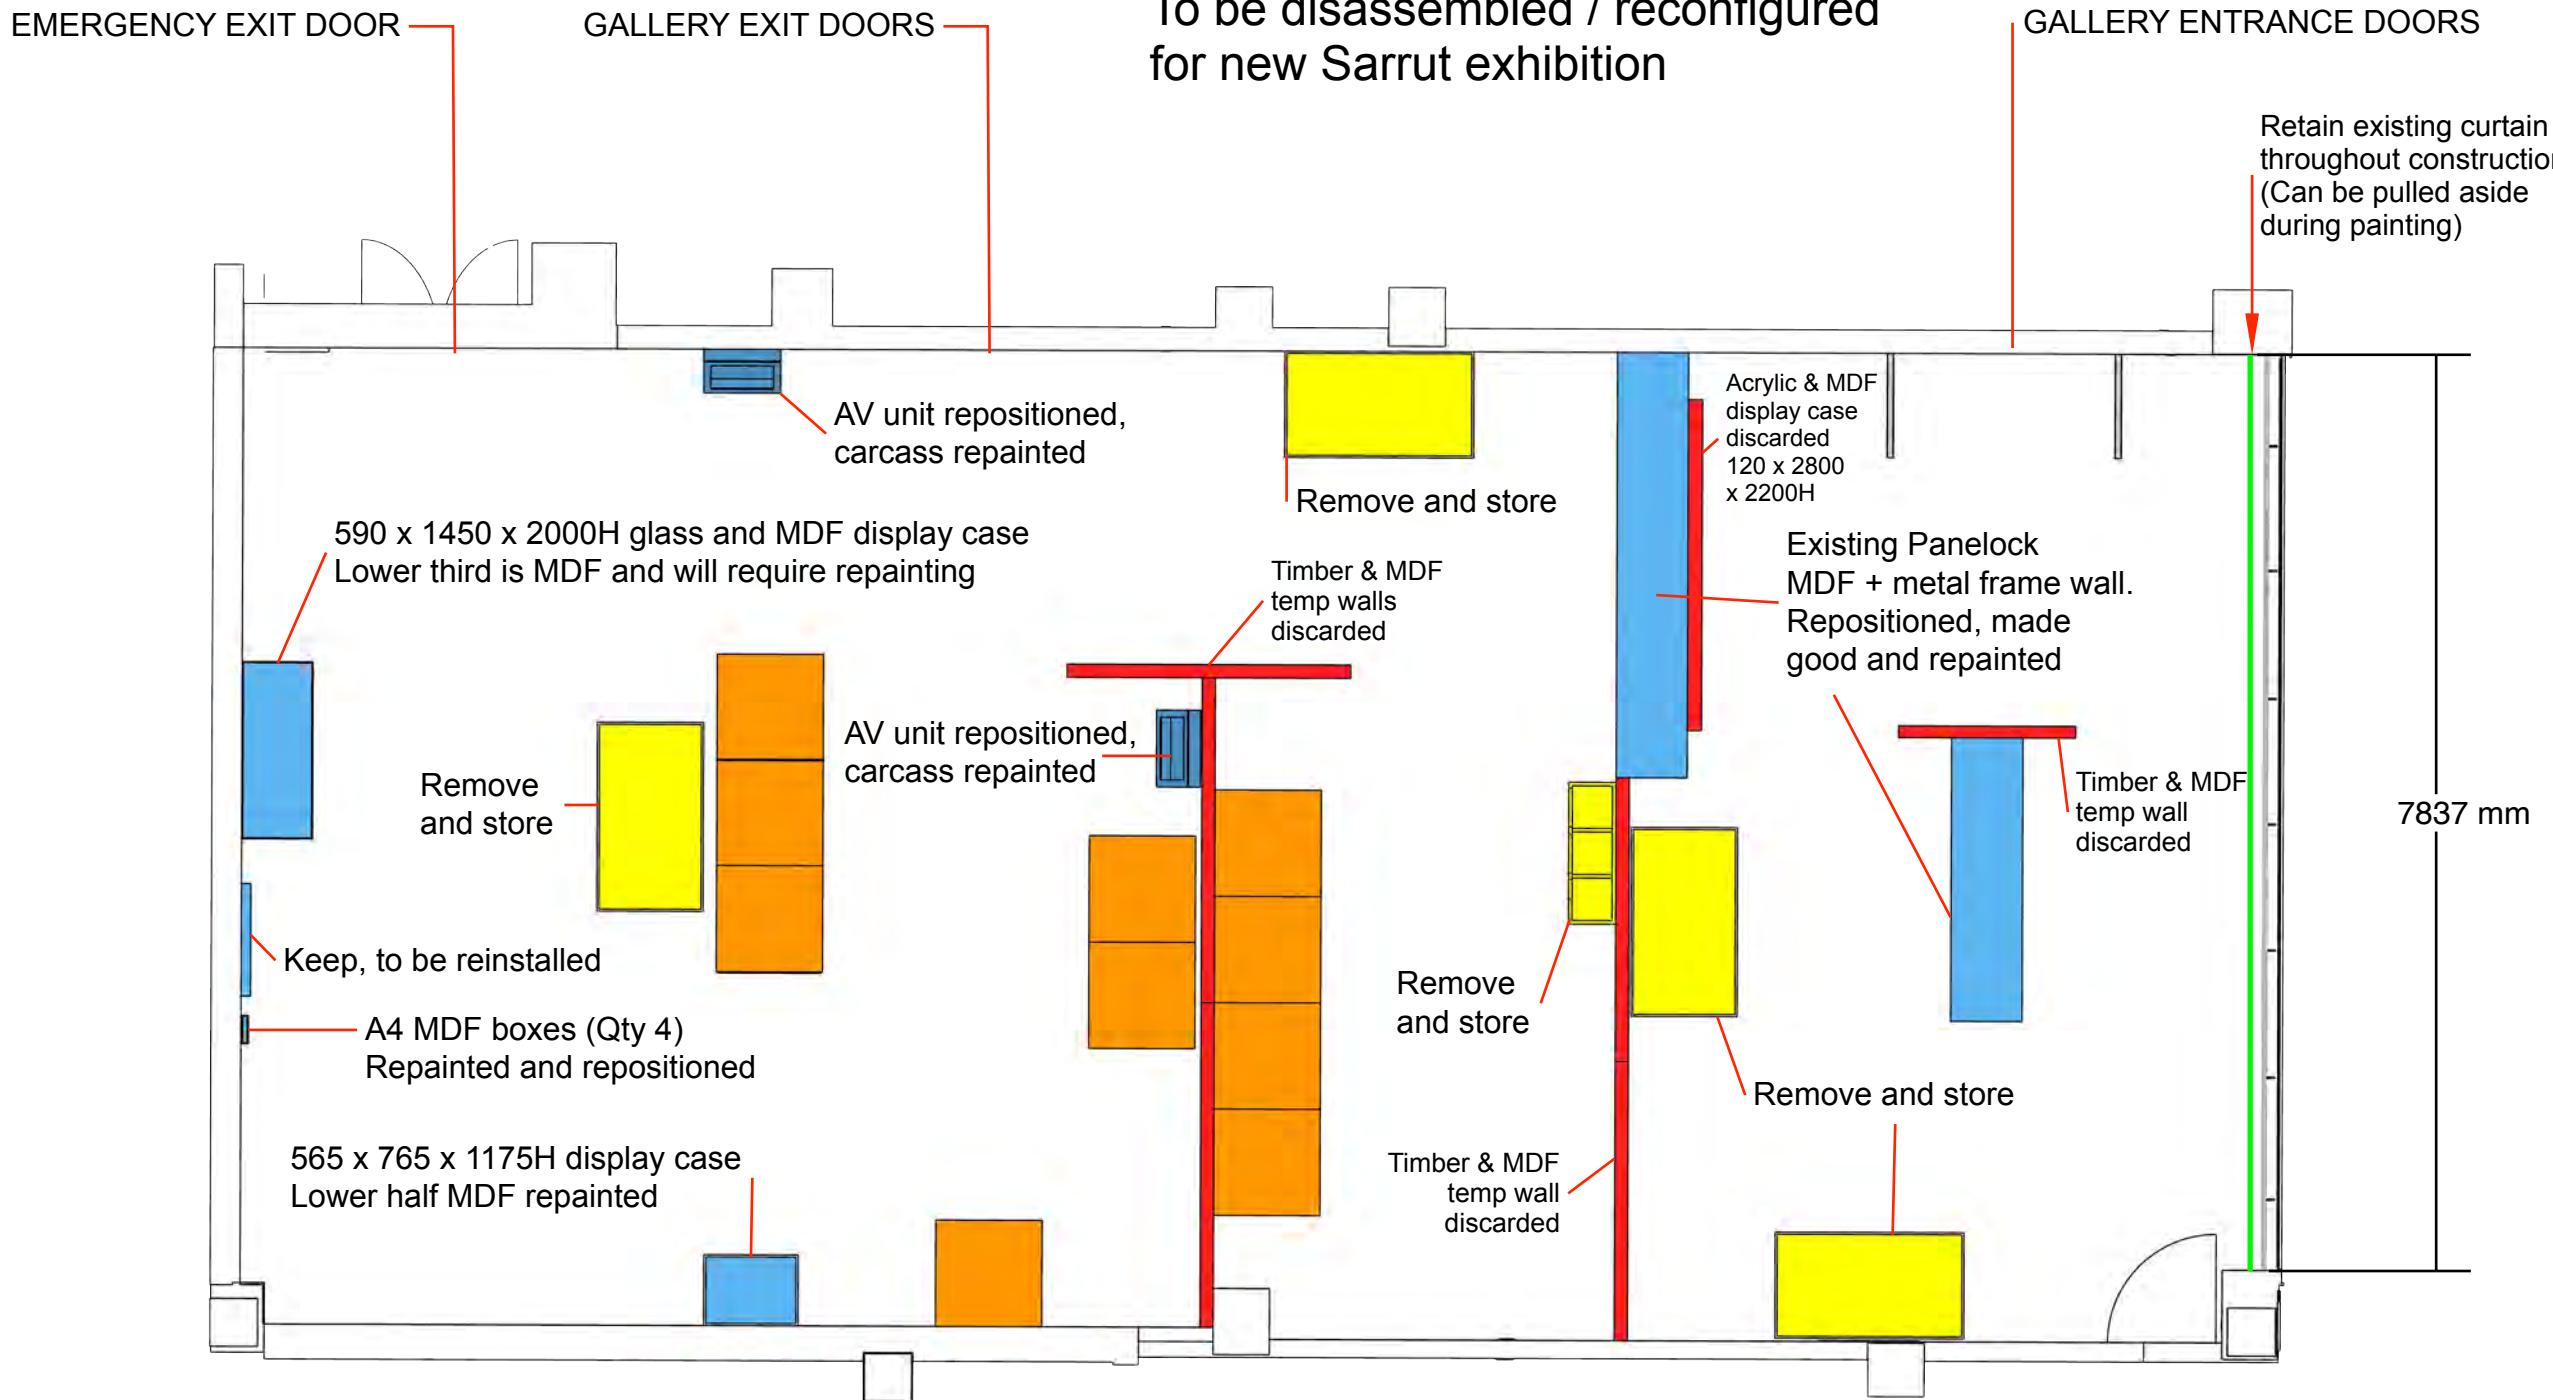

Key

- Retain and reposition for Sarrut exhibition
- Remove and store in adjacent setting up space
- Remove and discard or recycle
- Display cases removed or repositioned by others

Notes:

Area:
Focus Gallery

Project Title:
Paul Sarrut Exhibition

Drawing Title:
Burma Exhibition
Take-down

Issue: 1
Date: 09.12.25
Description: GA
Drawn: JC
Checked:
Amended:

New Exhibition: Paul Sarrut



Bird's-eye view
1:13 @ A3

DO NOT SCALE FROM THIS DRAWING: ALL DIMENSIONS TO BE CHECKED ON SITE.
DESIGNER TO BE NOTIFIED OF ANY DISCREPANCIES.
COPYRIGHT: NATIONAL ARMY MUSEUM.

Notes:

All temporary walls
softwood construction
clad with 18mm fire-
retardant MDF

NOTE: no wall structures
to be fastened to the floor


Area:
Focus Gallery

Project Title:
Paul Sarrut Exhibition

Drawing Title:
Overview

Issue: 1
Date: 09.12.25
Description: GA
Drawn: JC
Checked:
Amended:

No part of this
drawing may be
reproduced or
transferred to
another party
without permission
from the NAM.

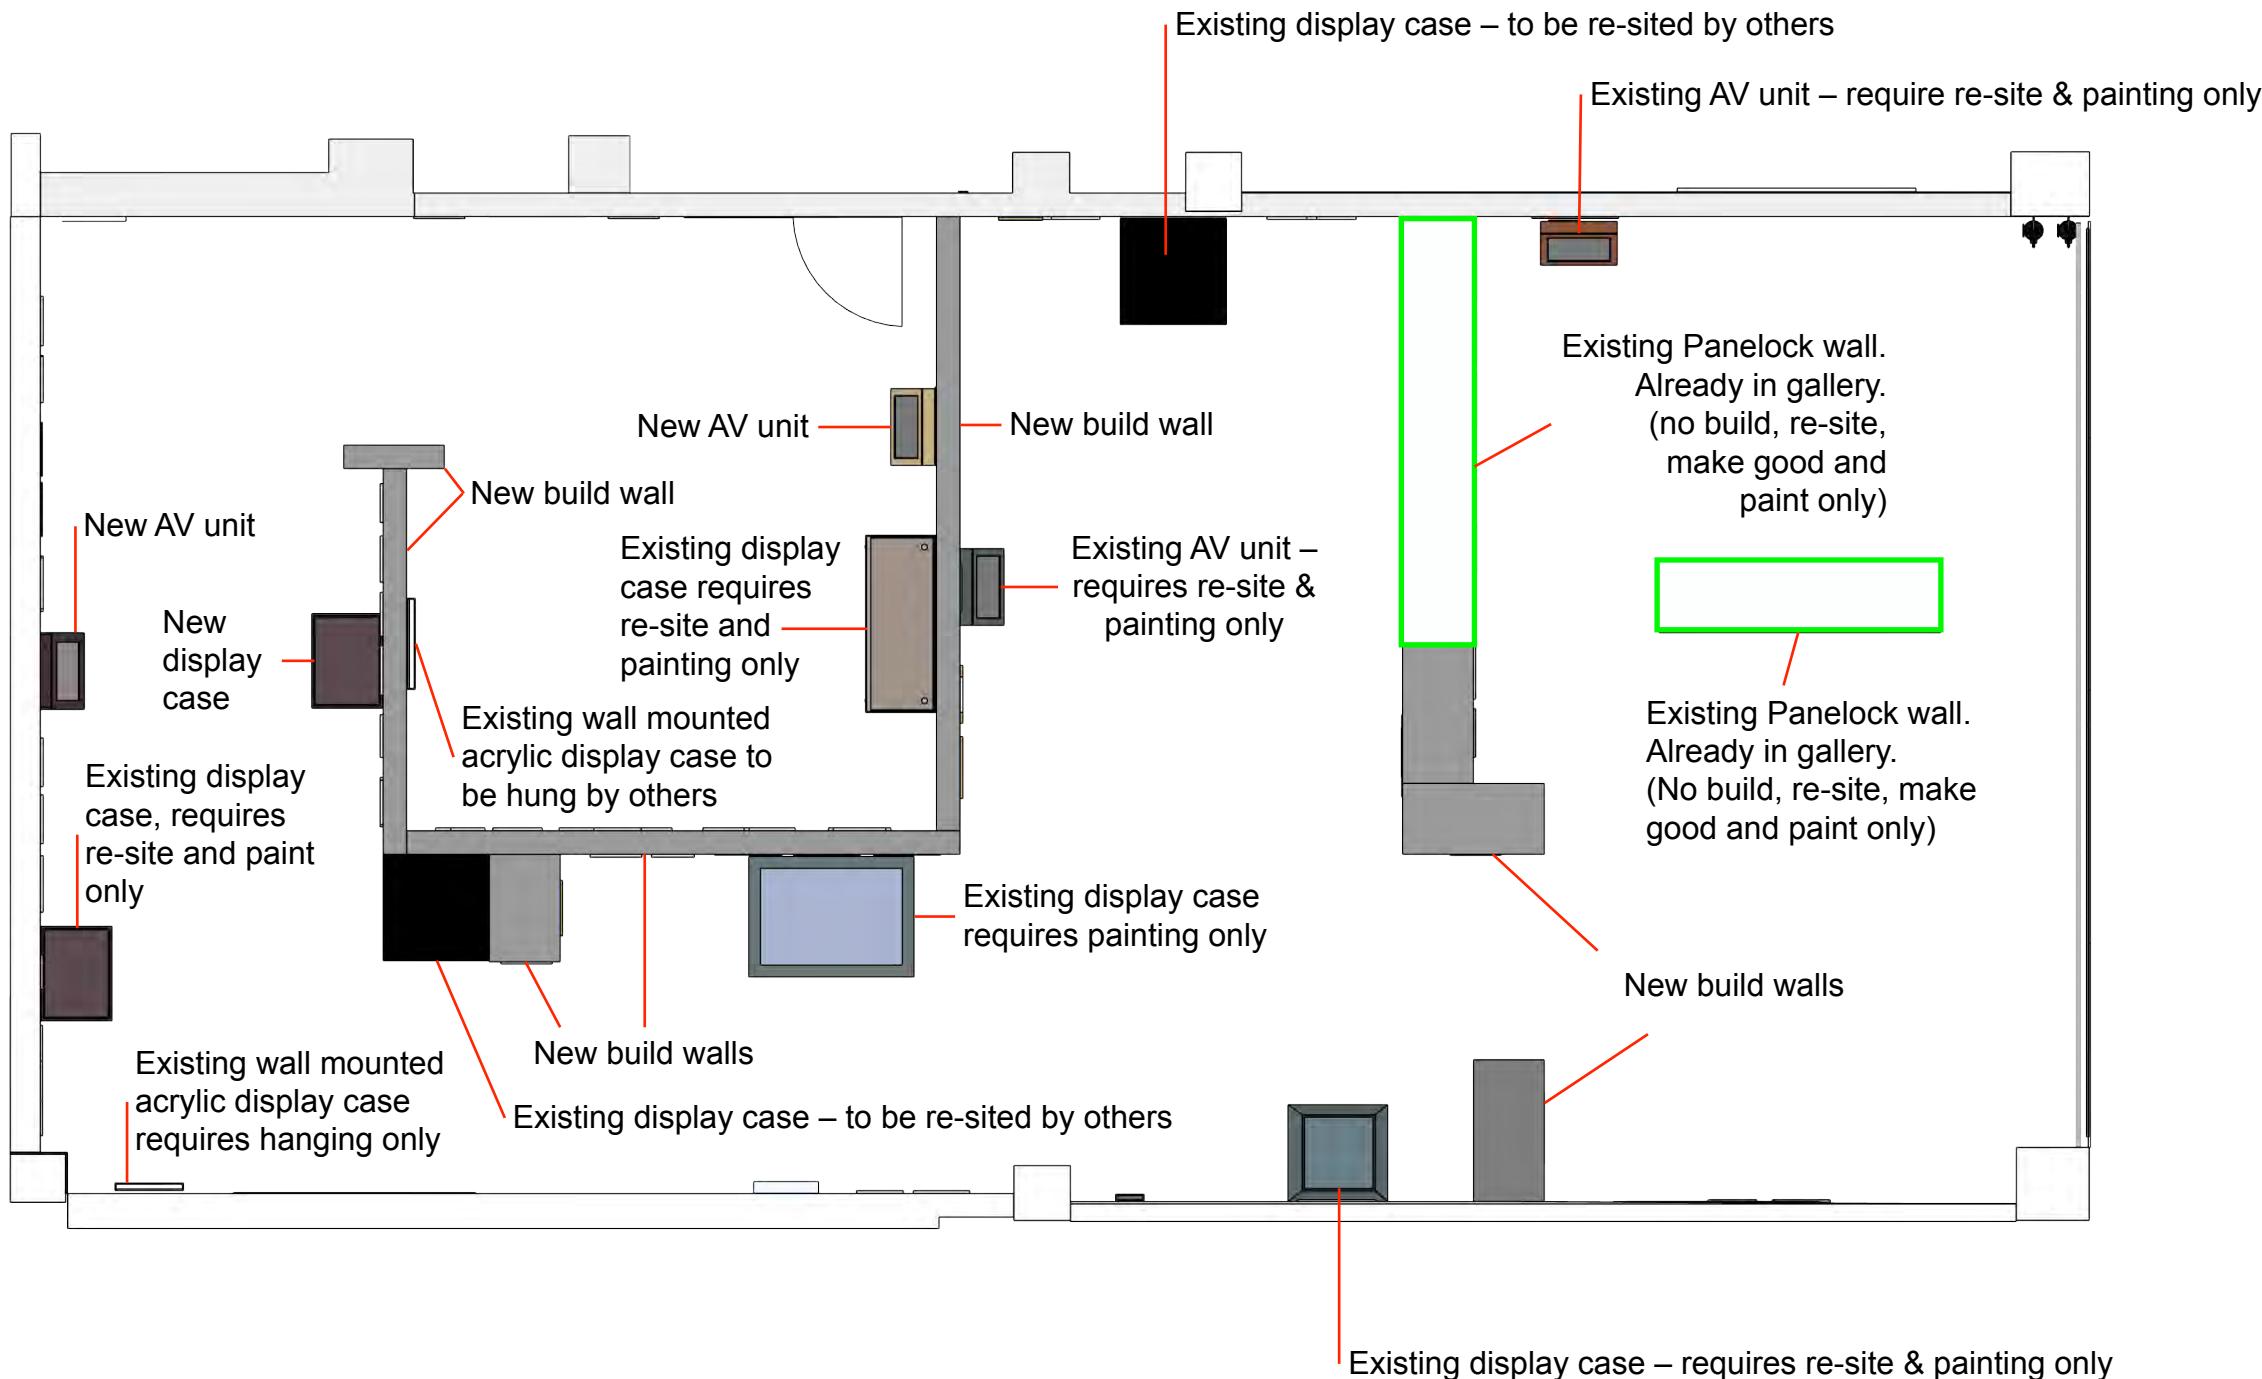**Notes:**


Area:
Focus Gallery

Project Title:
Sarrut exhibition

Drawing Title:
Paint Schedule – Existing
display cases & AV

Issue: 1
Date: 09.12.25
Description: GA
Drawn: JC
Checked:
Amended:

No part of this
drawing may be
reproduced or
transferred to
another party
without permission
from the NAM.

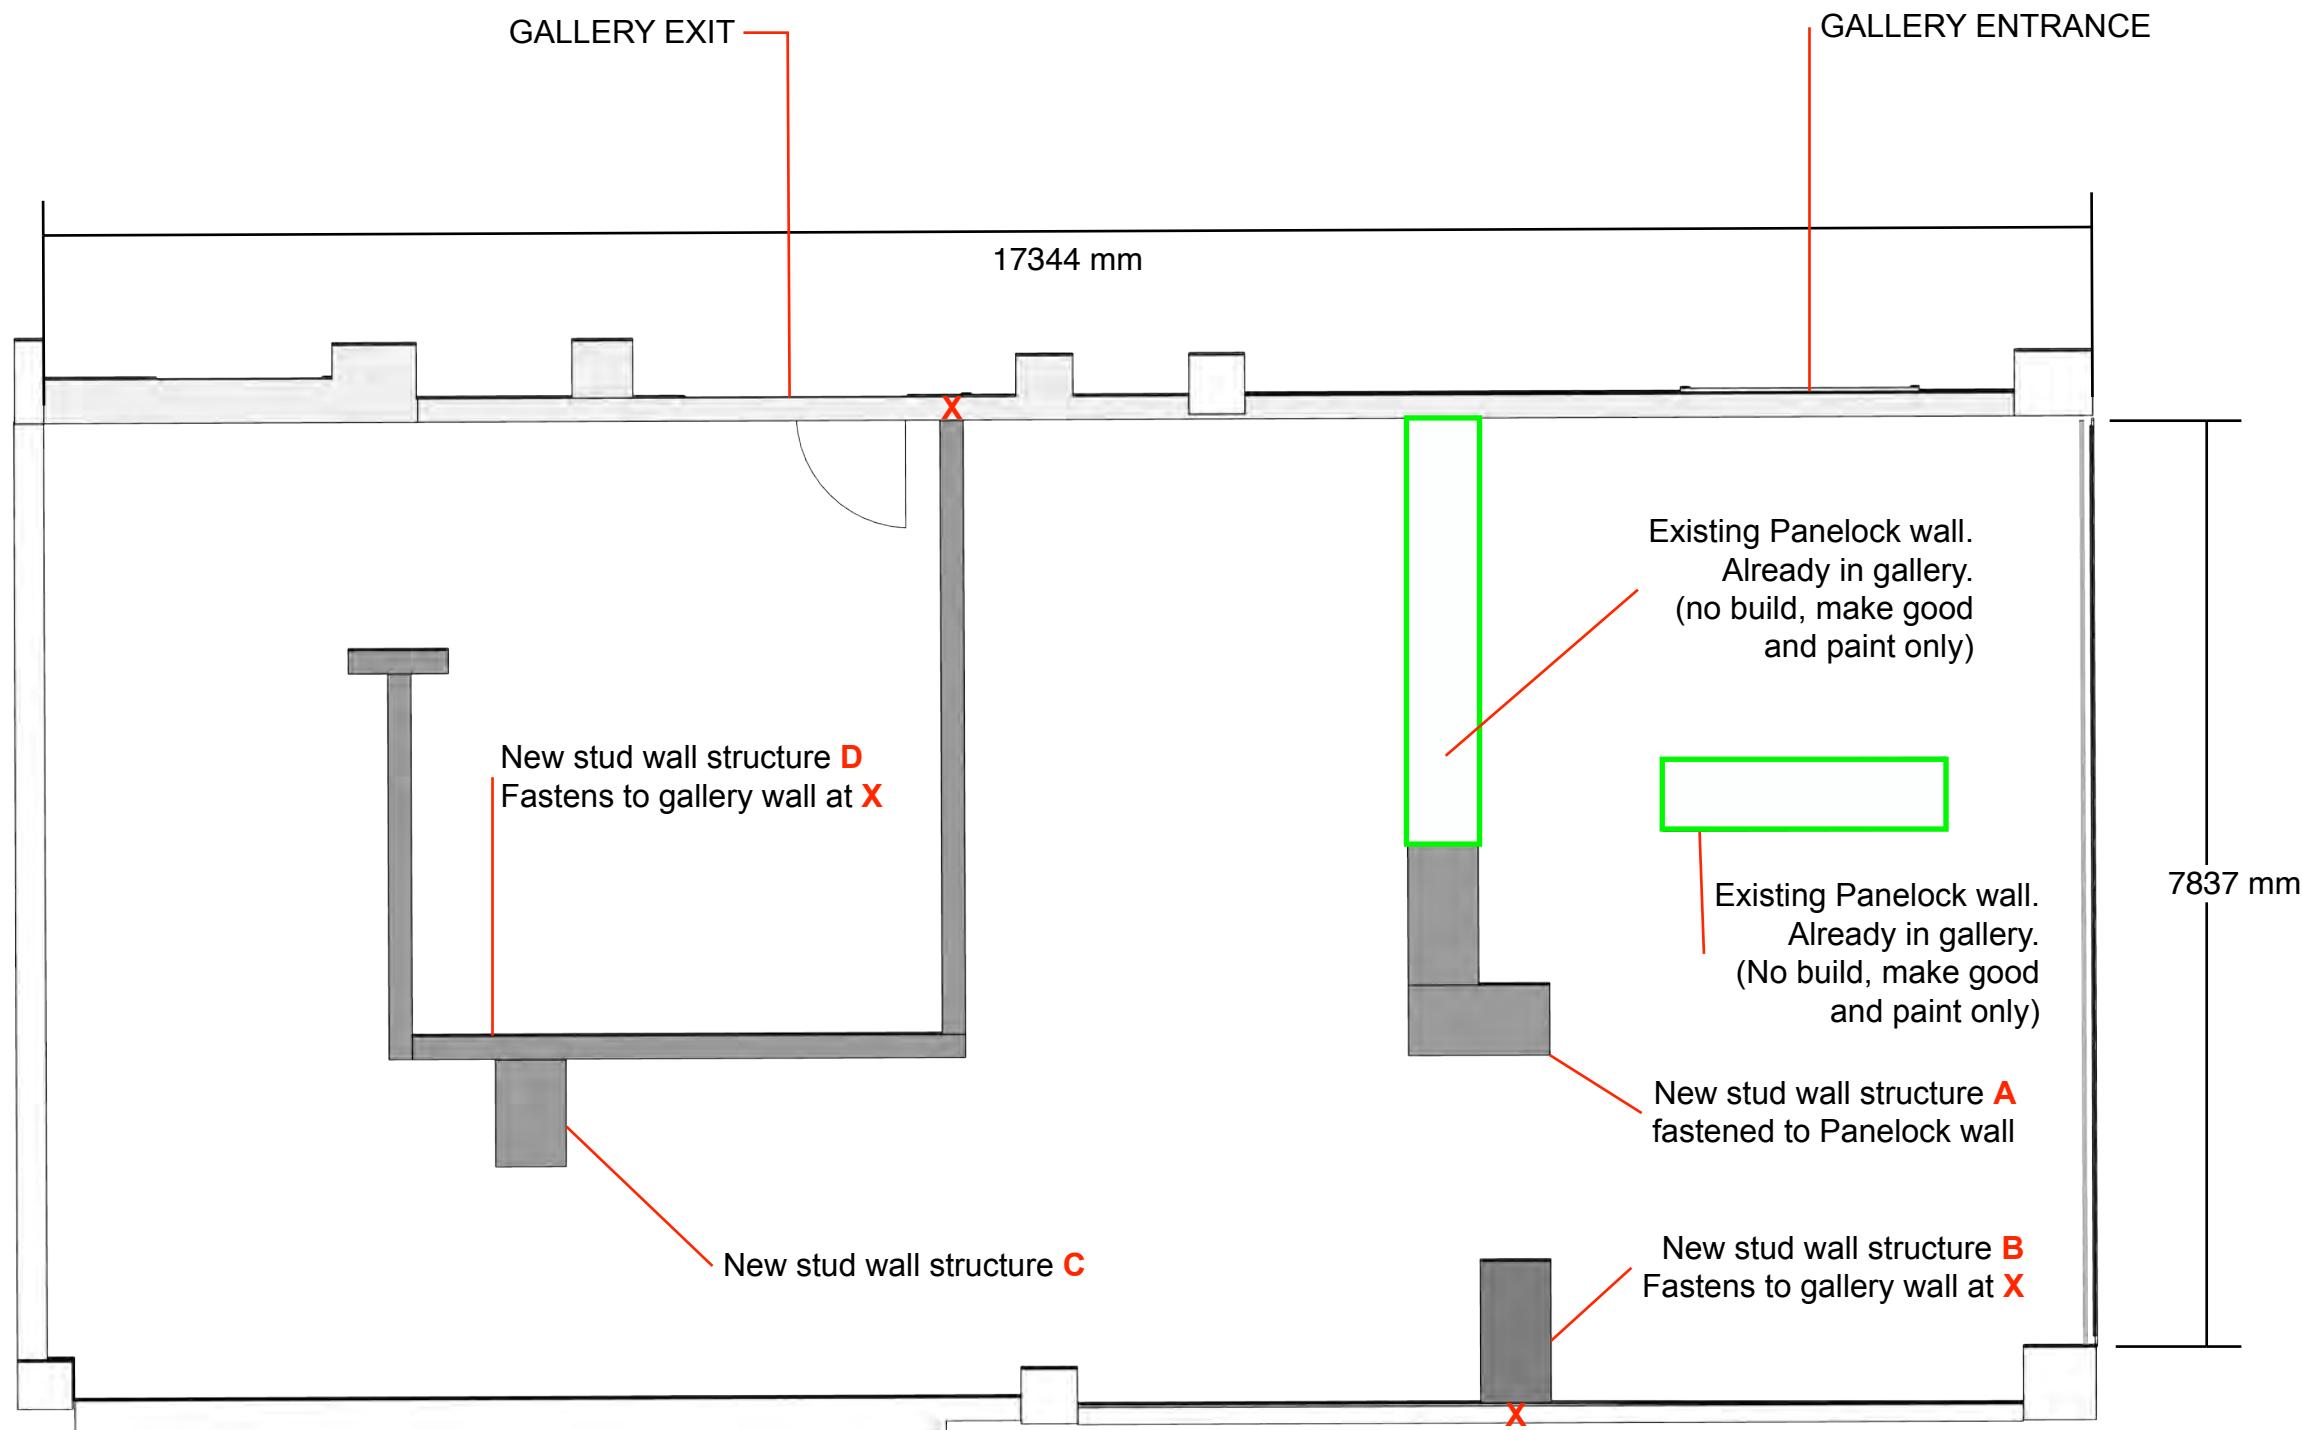

Notes:

All walls softwood construction clad with 18mm fire-retardant MDF

NOTE: no wall structures to be fastened to the floor


Area:
Focus Gallery

Project Title:
Paul Sarrut Exhibition

Drawing Title:
Plan View

Issue: 1
Date: 09.12.25
Description: GA
Drawn: JC
Checked:
Amended:

No part of this drawing may be reproduced or transferred to another party without permission from the NAM.

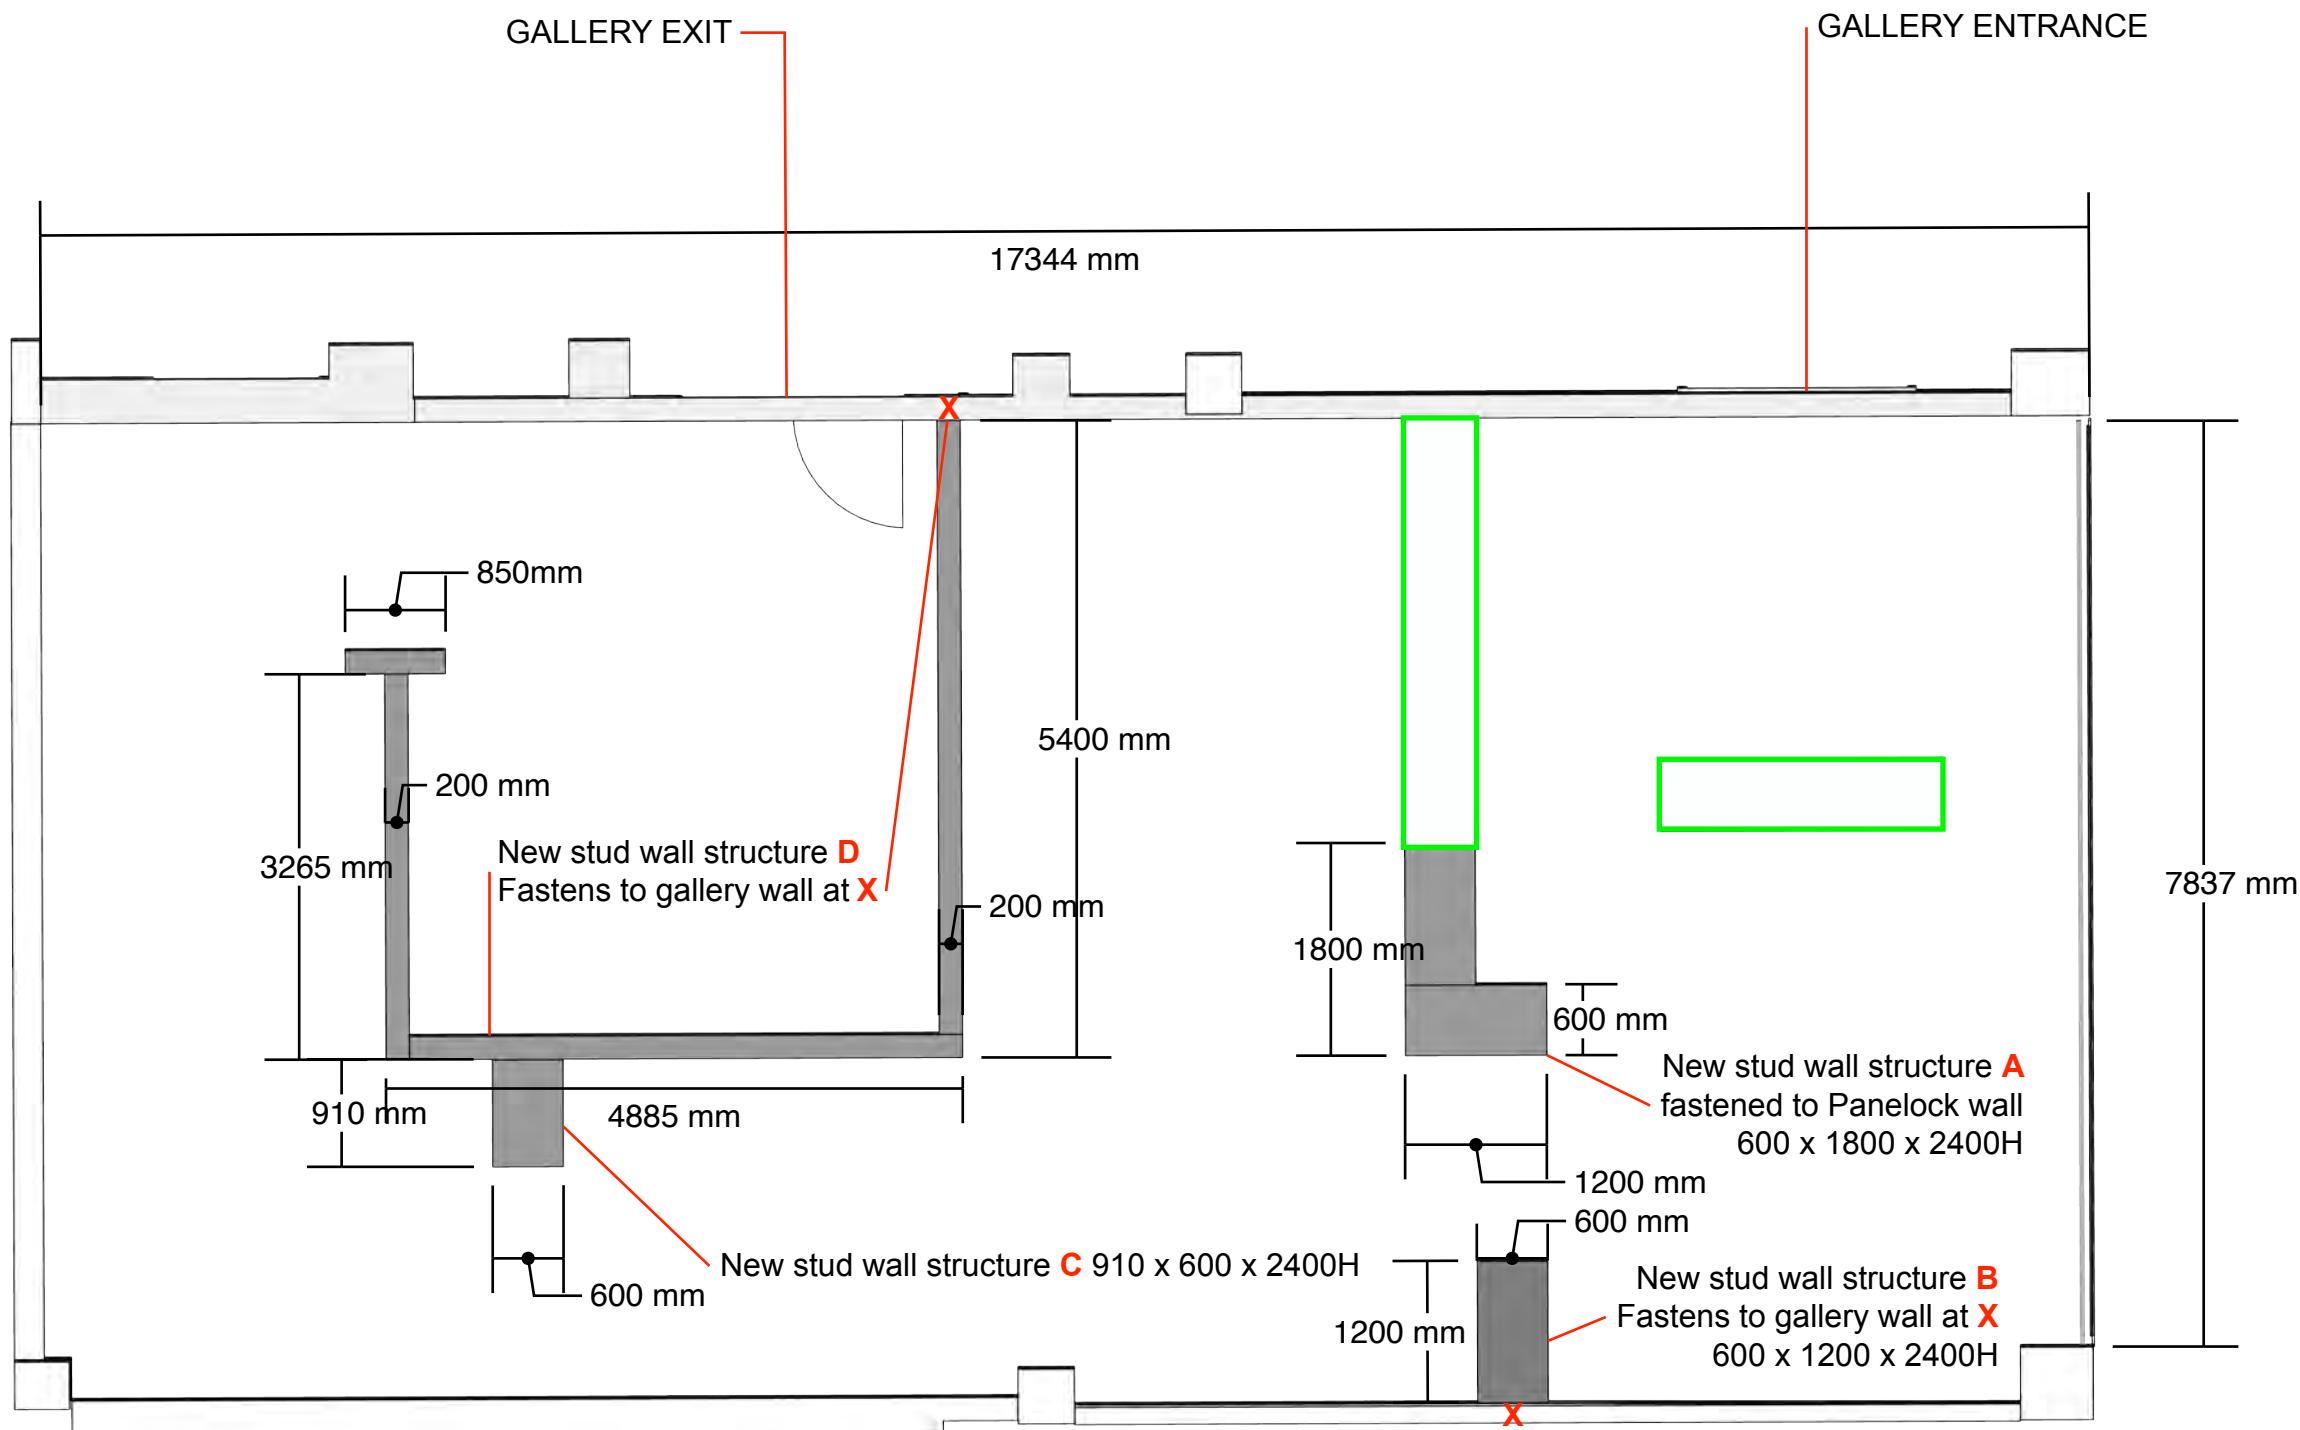

Notes:

All walls softwood
construction clad with
18mm fire-retardant MDF

NOTE: no wall structures
to be fastened to the floor




Area:
Focus Gallery

Project Title:
Paul Sarrut Exhibition

Drawing Title:
Plan View

Issue: 1
Date: 09.12.25
Description: GA
Drawn: JC
Checked:
Amended:

No part of this
drawing may be
reproduced or
transferred to
another party
without permission
from the NAM.

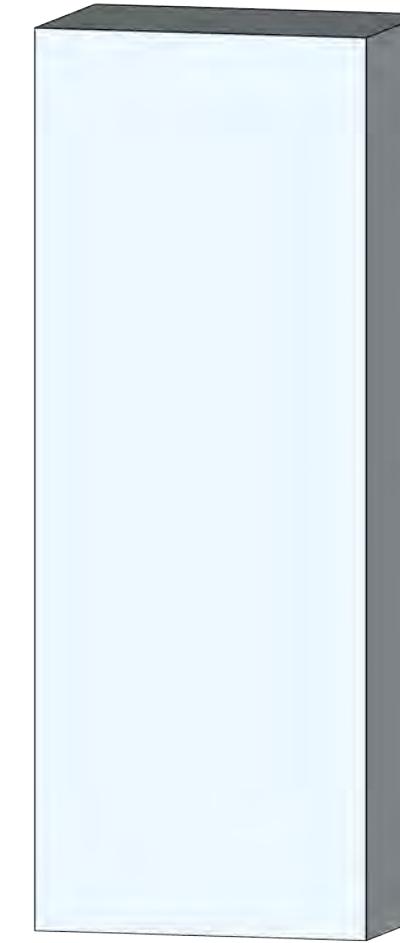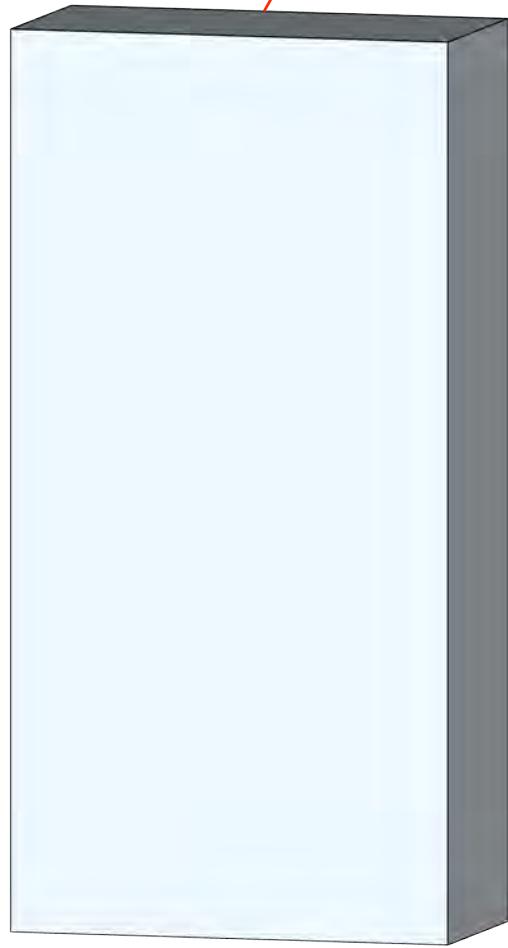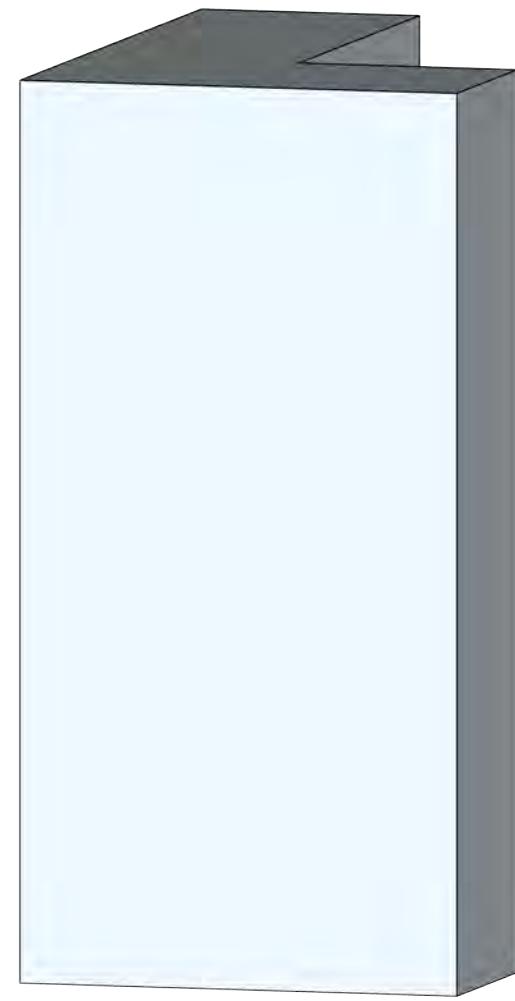

12mm MDF top plate throughout

DO NOT SCALE FROM THIS DRAWING: ALL DIMENSIONS TO BE CHECKED ON SITE.
DESIGNER TO BE NOTIFIED OF ANY DISCREPANCIES.
COPYRIGHT: NATIONAL ARMY MUSEUM.


Notes:

All walls softwood construction clad with 18mm fire-retardant MDF

Fine roller water based emulsion paint as per enclosed paint schedule

NOTE: no wall structures to be fastened to the floor


A

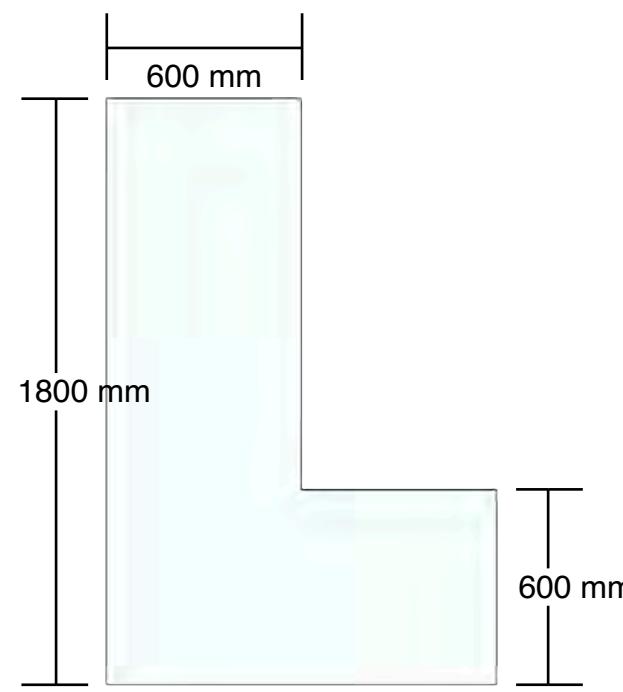


Walls A, B, C
1:20 @ A3

PAGE 06

B

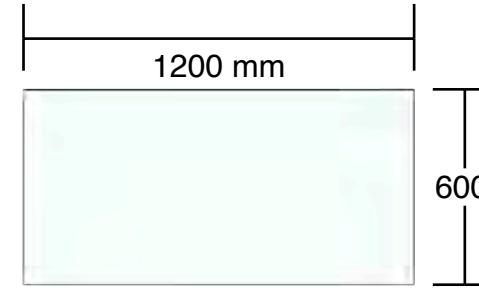

C

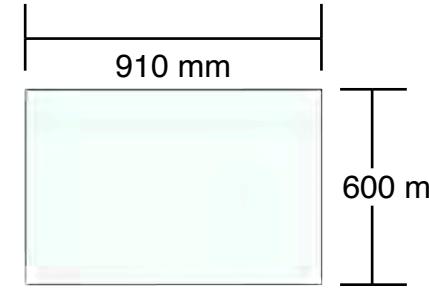


Area:
Focus Gallery

Project Title:
Paul Sarrut Exhibition

Drawing Title:
Walls A B C

Issue: 1
Date: 09.12.25
Description: GA
Drawn: JC
Checked:
Amended:

No part of this drawing may be reproduced or transferred to another party without permission from the NAM.

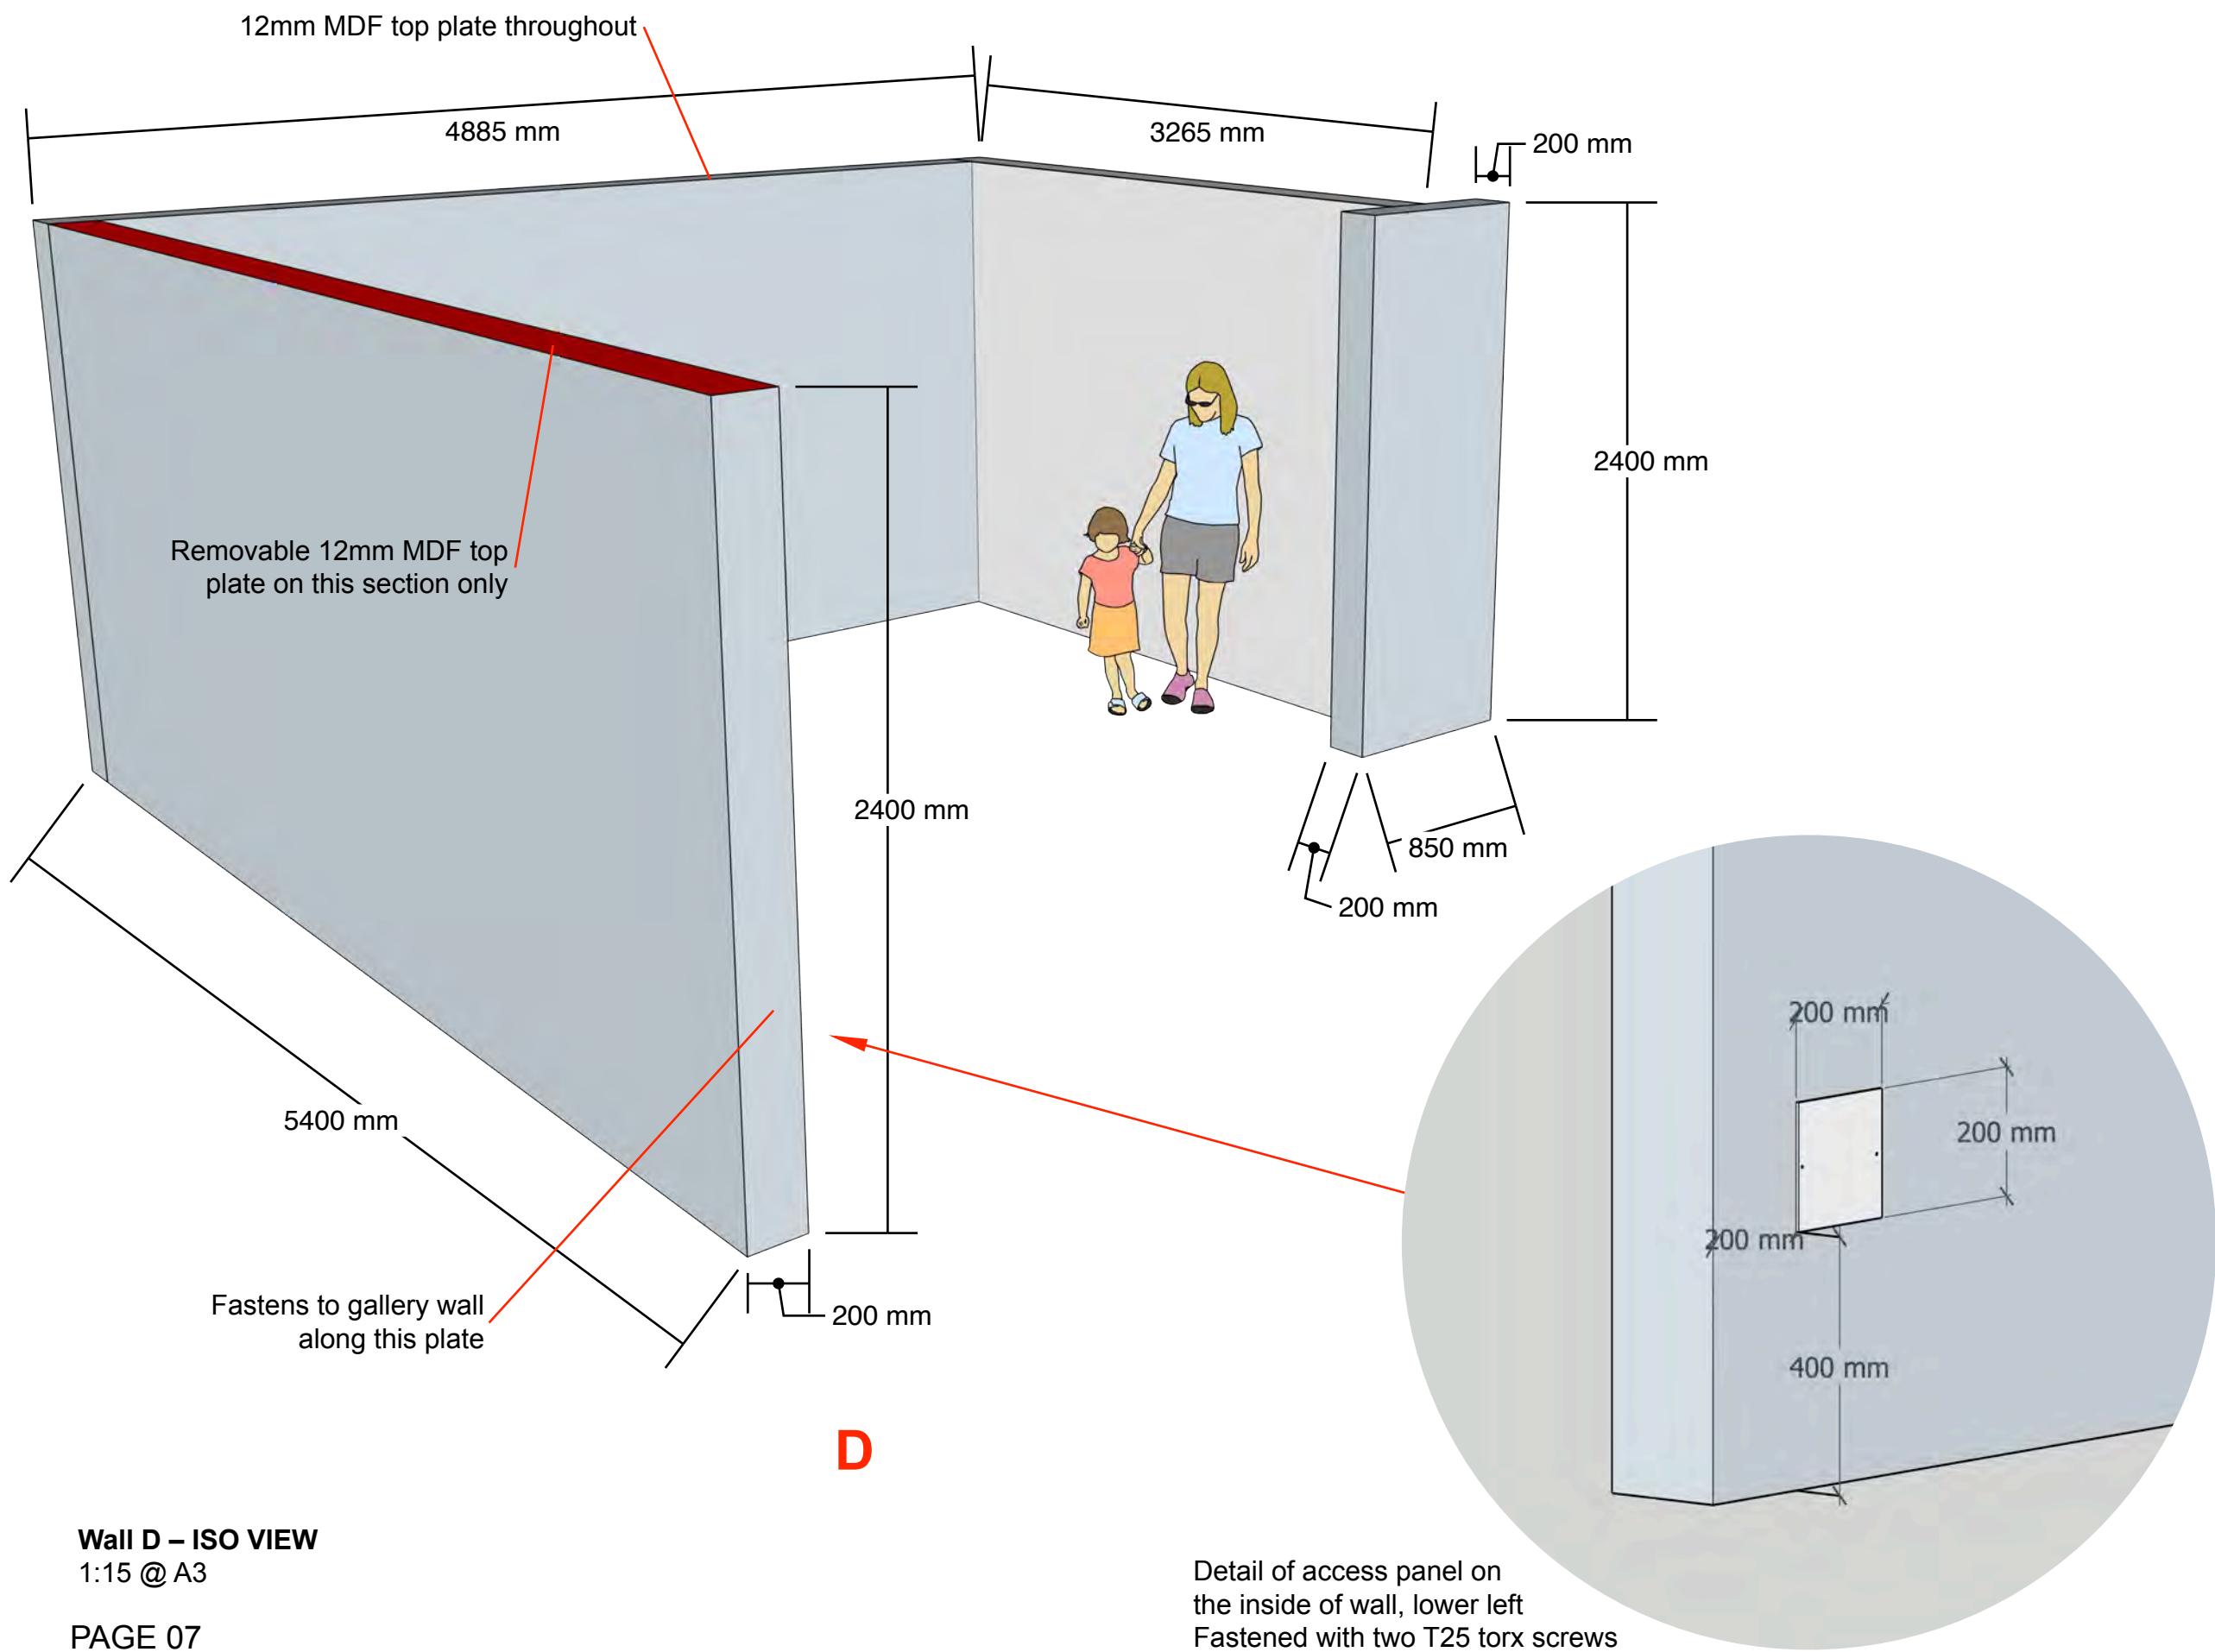

Notes:

All walls softwood construction clad with 18mm fire-retardant MDF

Fine roller water based emulsion paint as per enclosed paint schedule

NOTE: no wall structures to be fastened to the floor


Area:
Focus Gallery

Project Title:
Paul Sarrut Exhibition

Drawing Title:
Wall D

Issue: 1
Date: 09.12.25
Description: GA
Drawn: JC
Checked:
Amended:

No part of this drawing may be reproduced or transferred to another party without permission from the NAM.

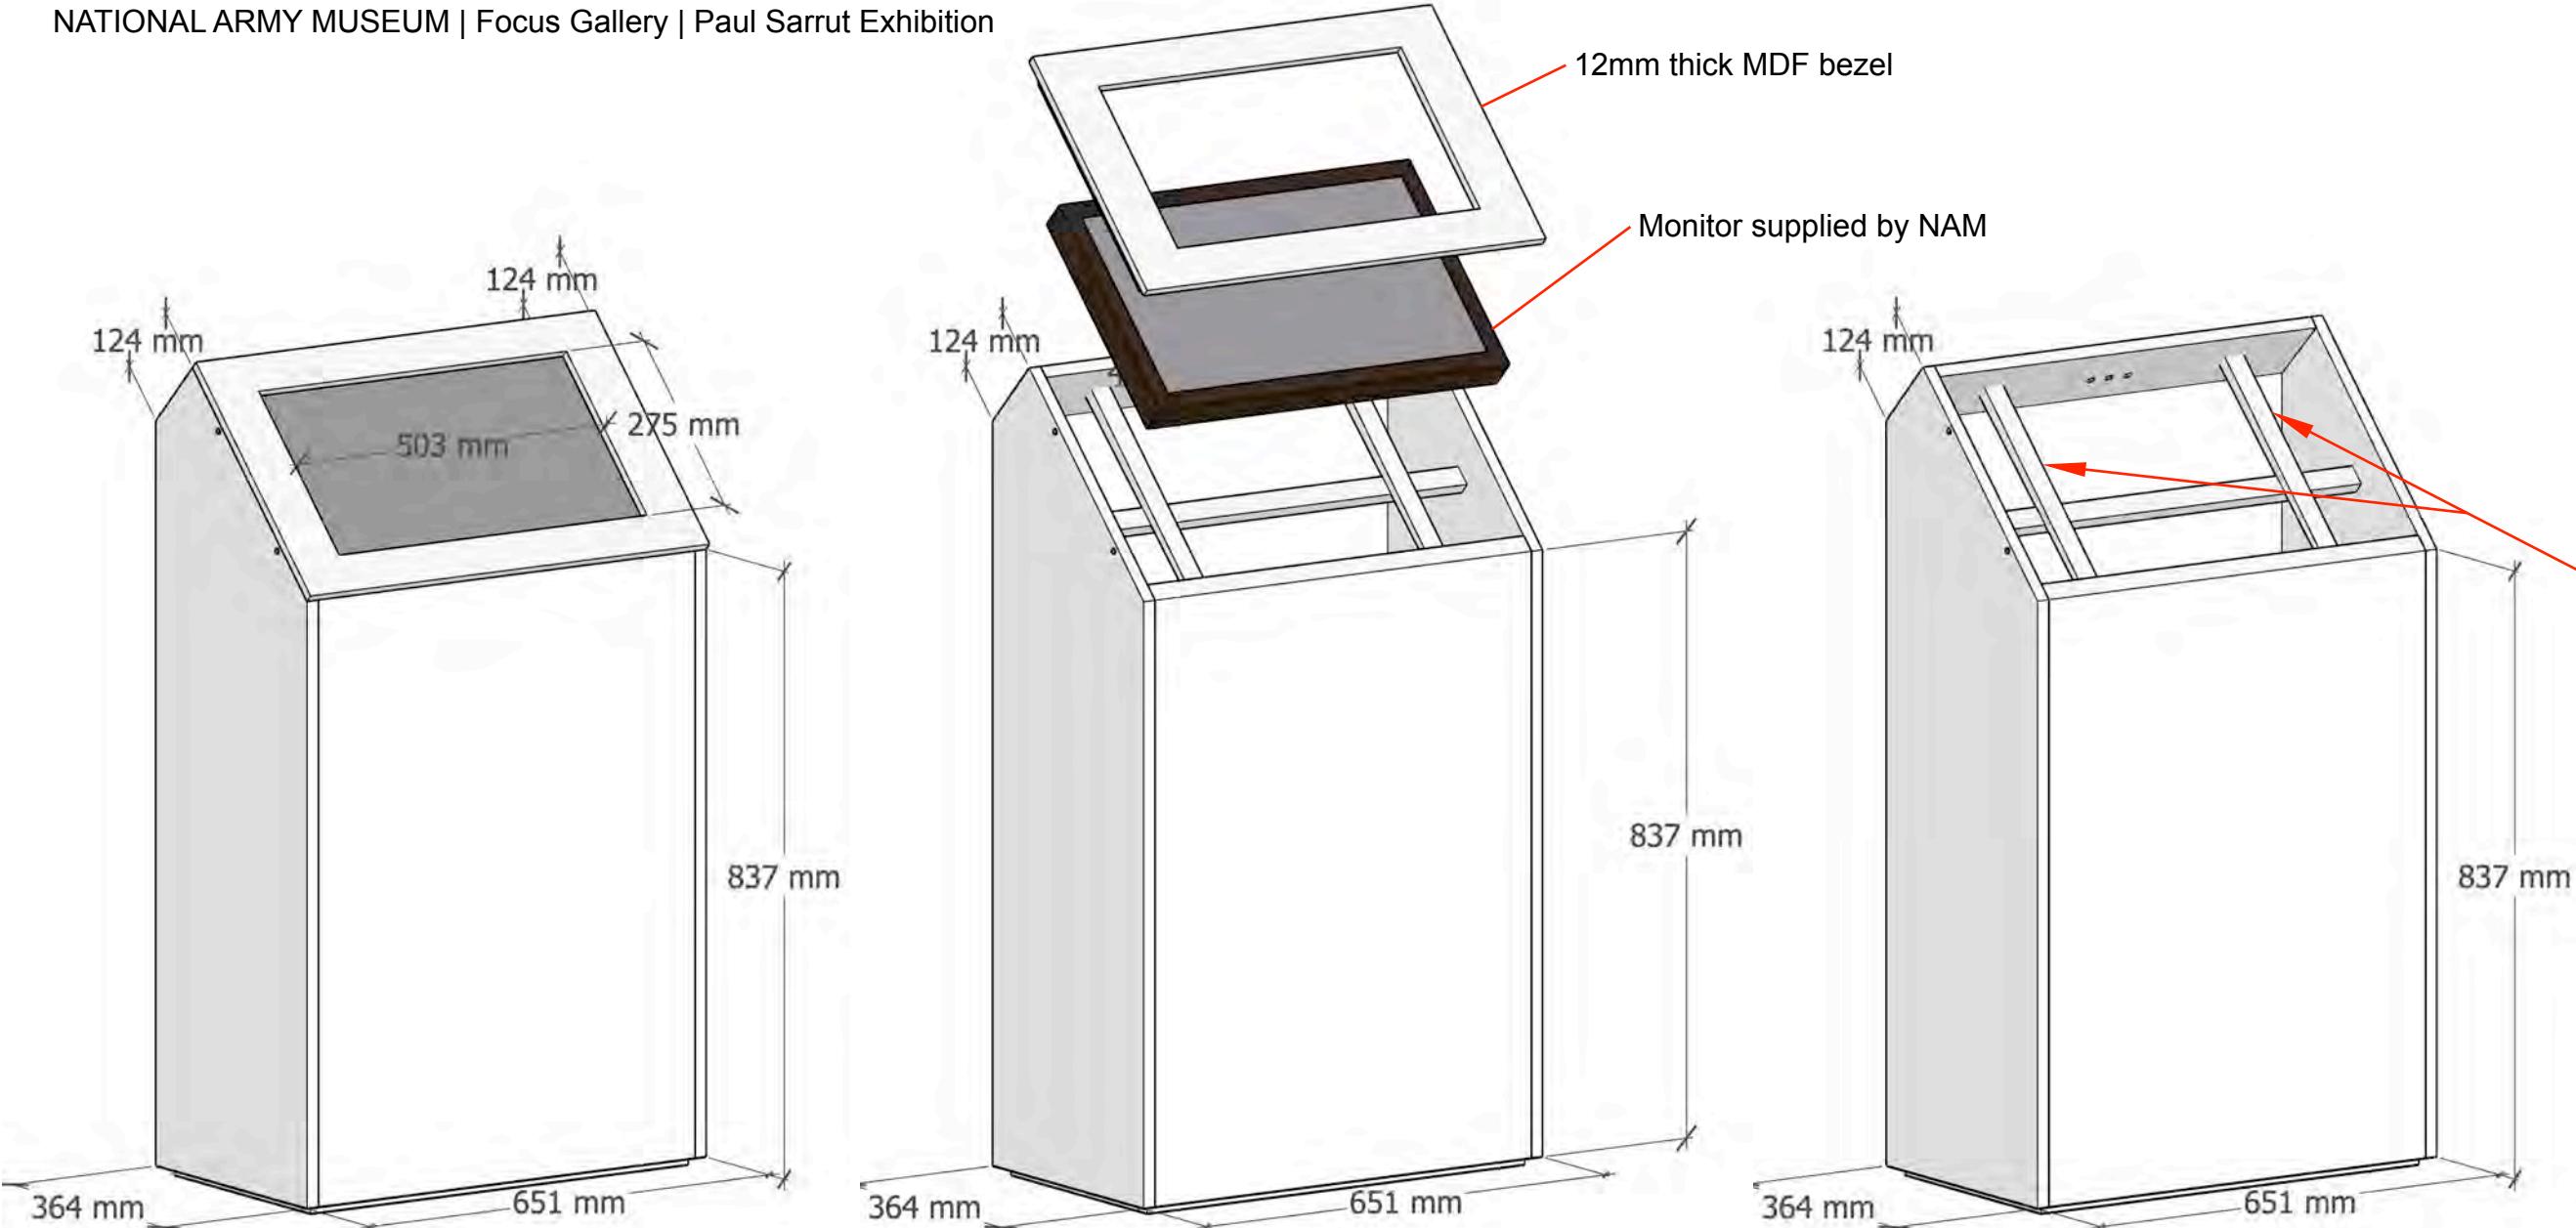


Notes:

18mm fire-retardant MDF

Fine roller water based
emulsion paint, colour TBC

QTY 1

NOTE: Our two existing AV
units need these struts
added onsite

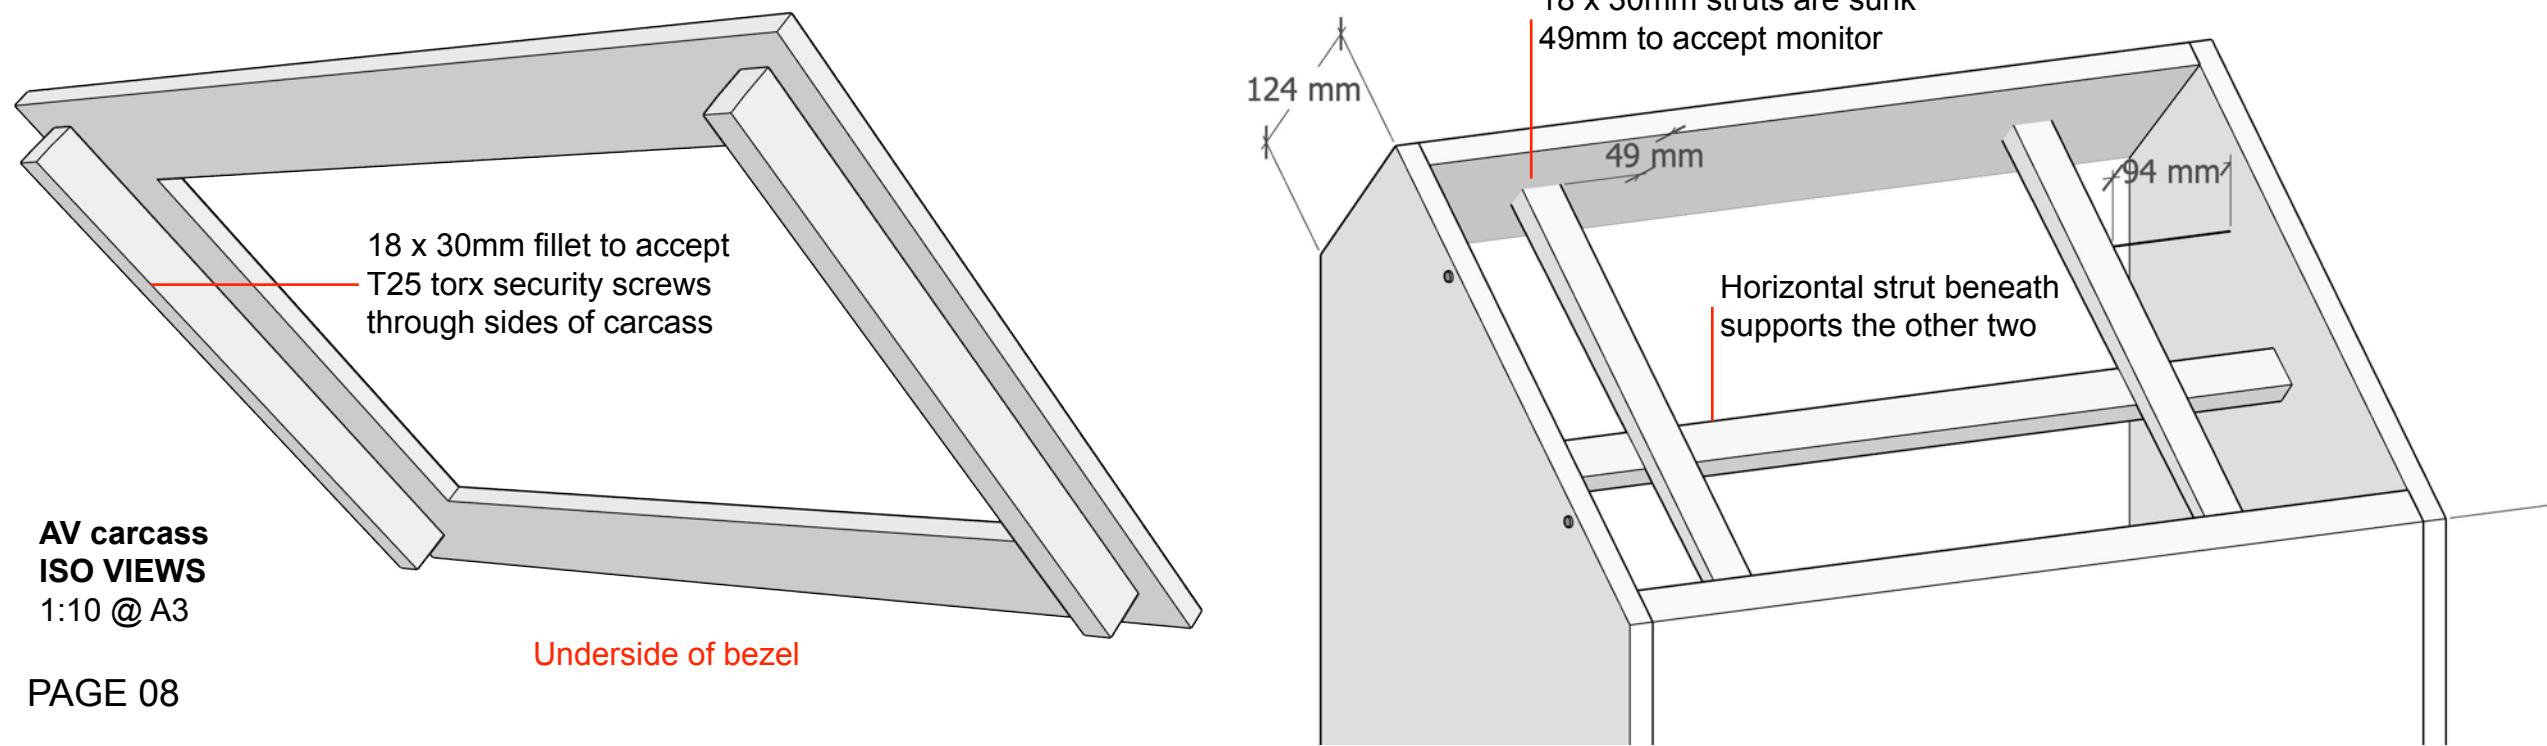

Area:
Focus Gallery







Project Title:
Paul Sarrut Exhibition

Drawing Title:
AV carcass

Issue: 1
Date: 09.12.25
Description: GA
Drawn: JC
Checked:
Amended:

No part of this
drawing may be
reproduced or
transferred to
another party
without permission
from the NAM.

124 mm
T25 torx security screws,
countersunk heads
2 each side of unit

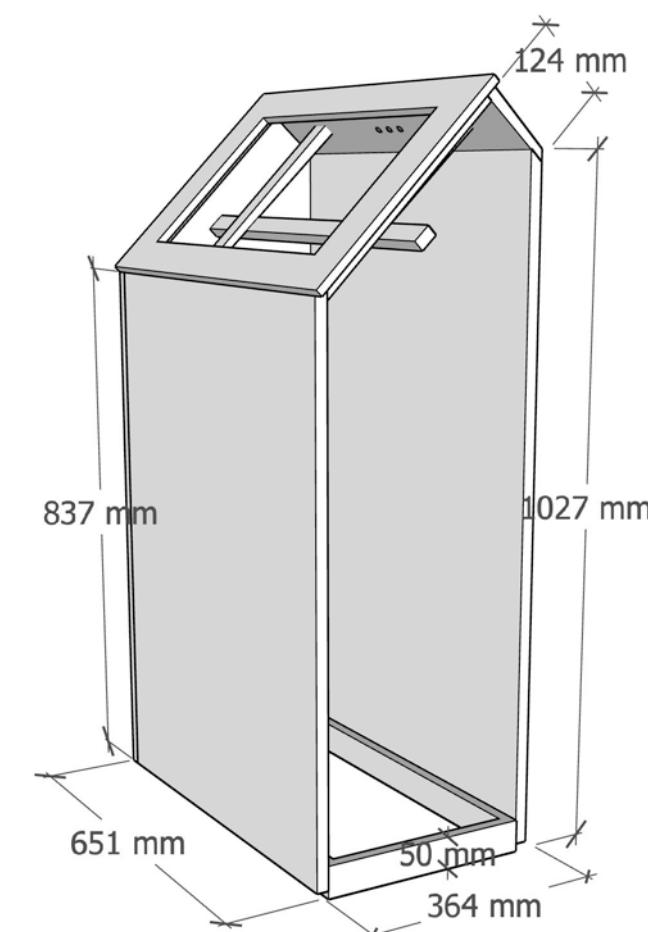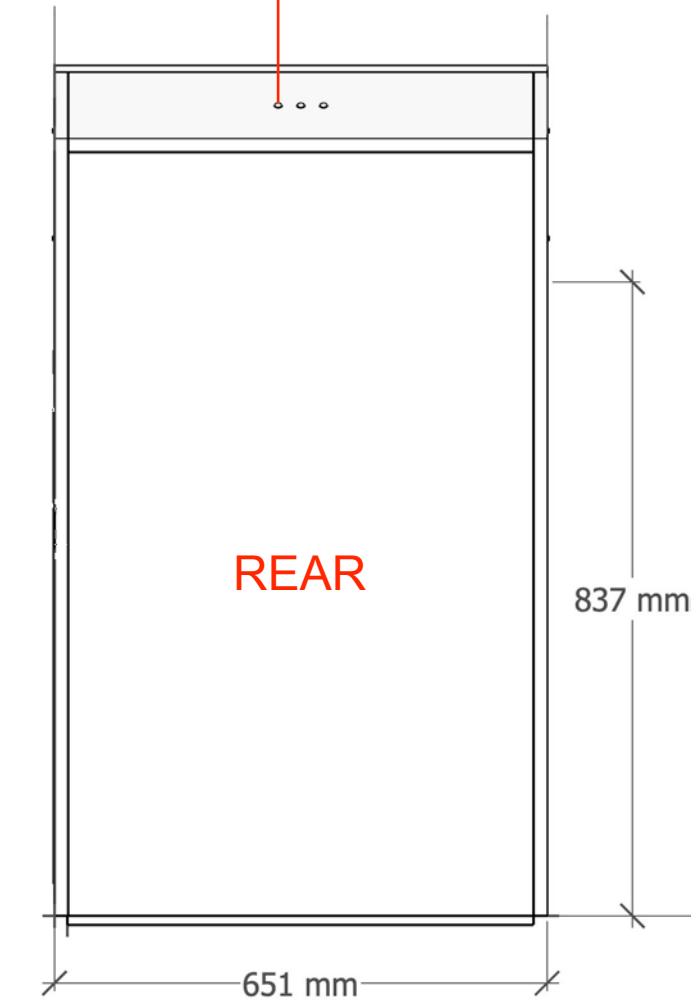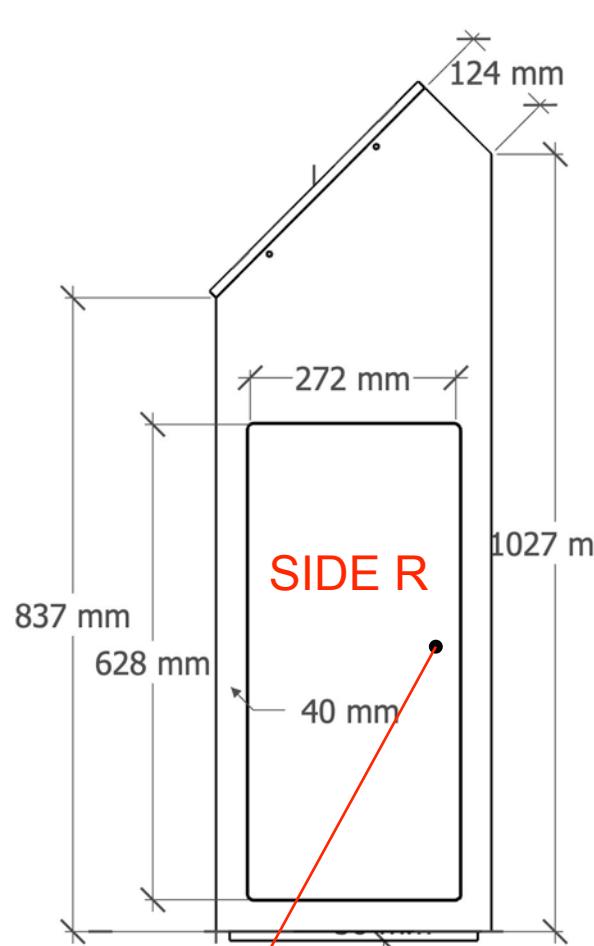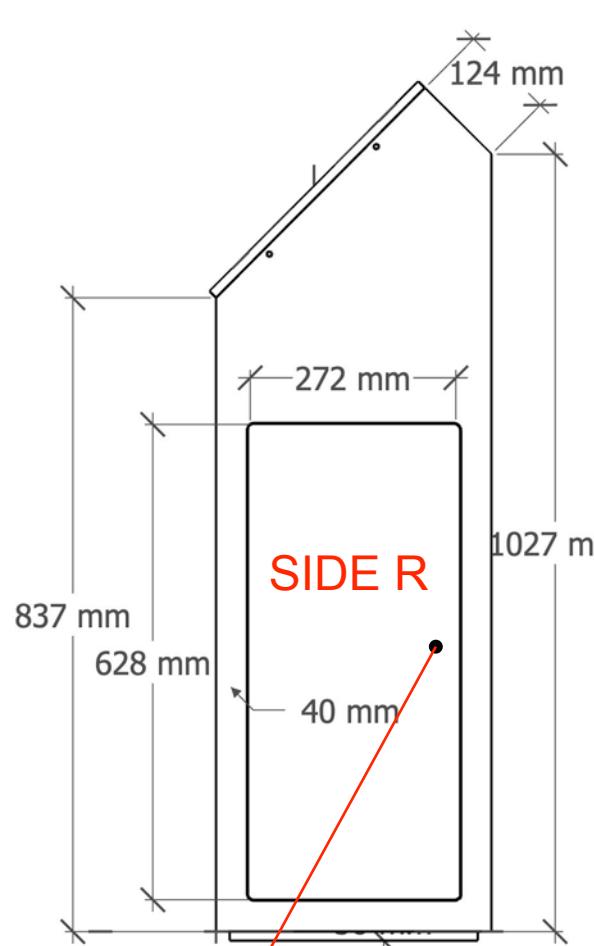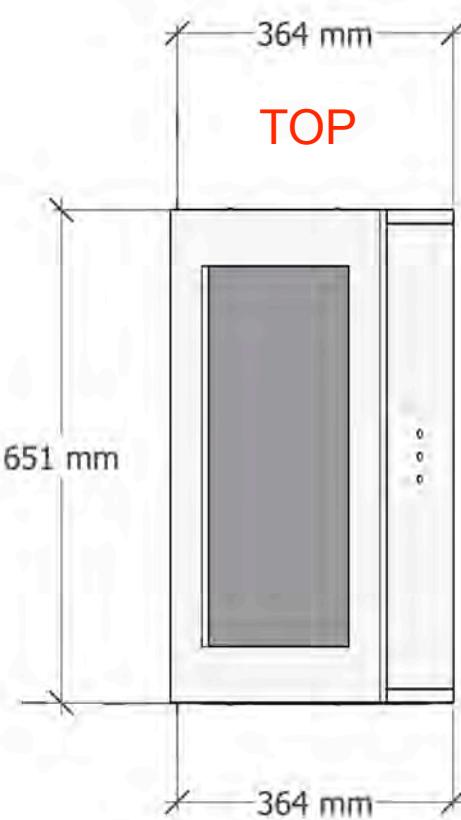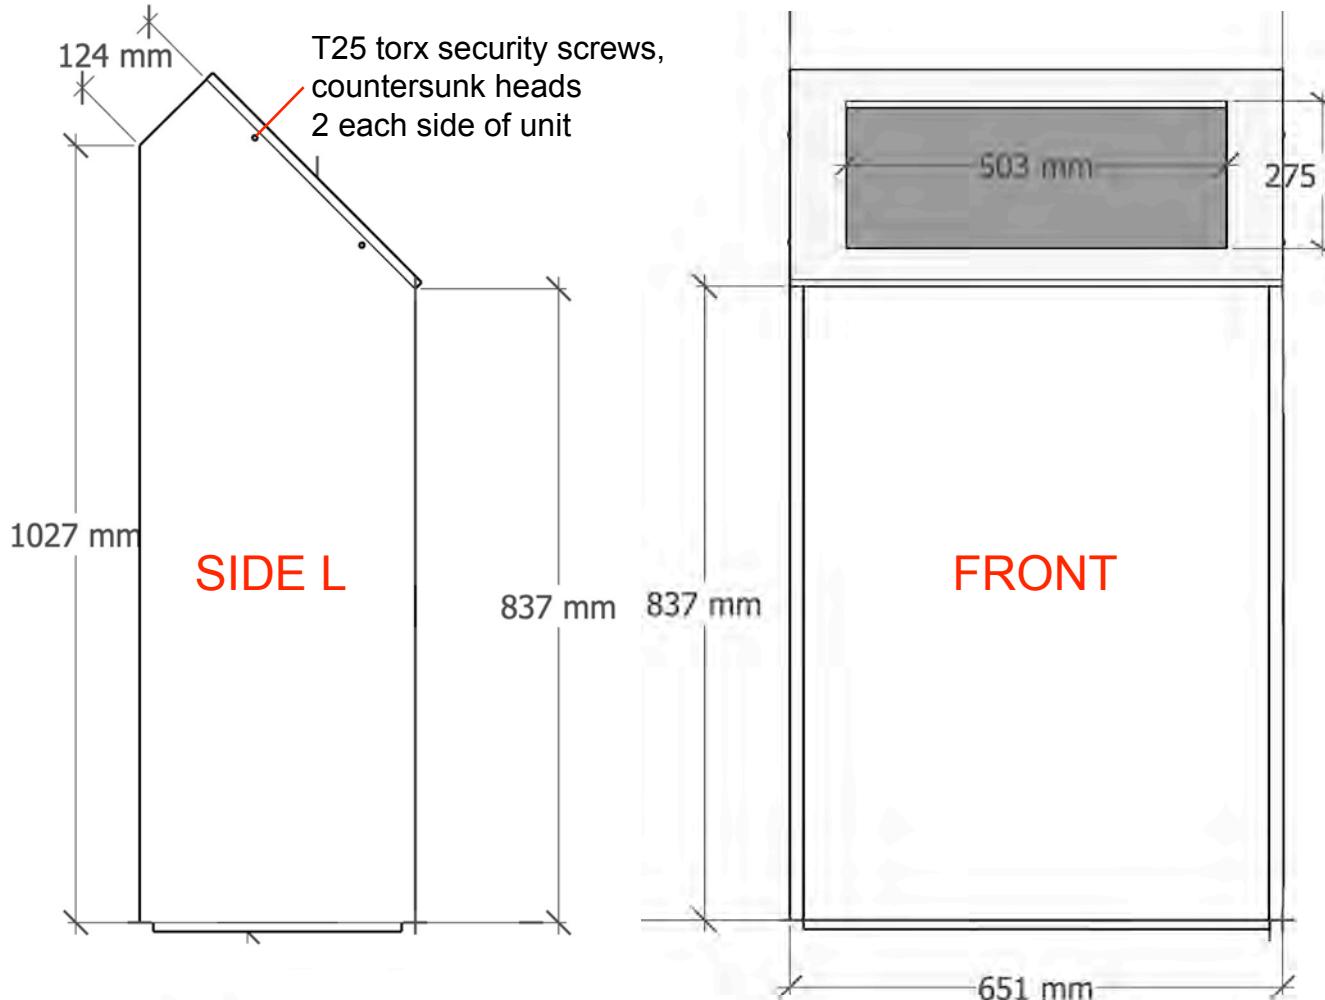

5mm Ø ventilation holes
spaced 30mm on centre

DO NOT SCALE FROM THIS
DRAWING: ALL DIMENSIONS
TO BE CHECKED ON SITE.
DESIGNER TO BE NOTIFIED OF
ANY DISCREPANCIES.
COPYRIGHT: NATIONAL ARMY
MUSEUM.

Notes:

18mm fire-retardant MDF
Fine roller water based
emulsion paint, colour TBC
QTY 1


Area:
Focus Gallery

Project Title:
Paul Sarrut Exhibition


Drawing Title:
AV carcass

Issue: 1
Date: 09.12.25
Description: GA
Drawn: JC
Checked:
Amended:


No part of this
drawing may be
reproduced or
transferred to
another party
without permission
from the NAM.

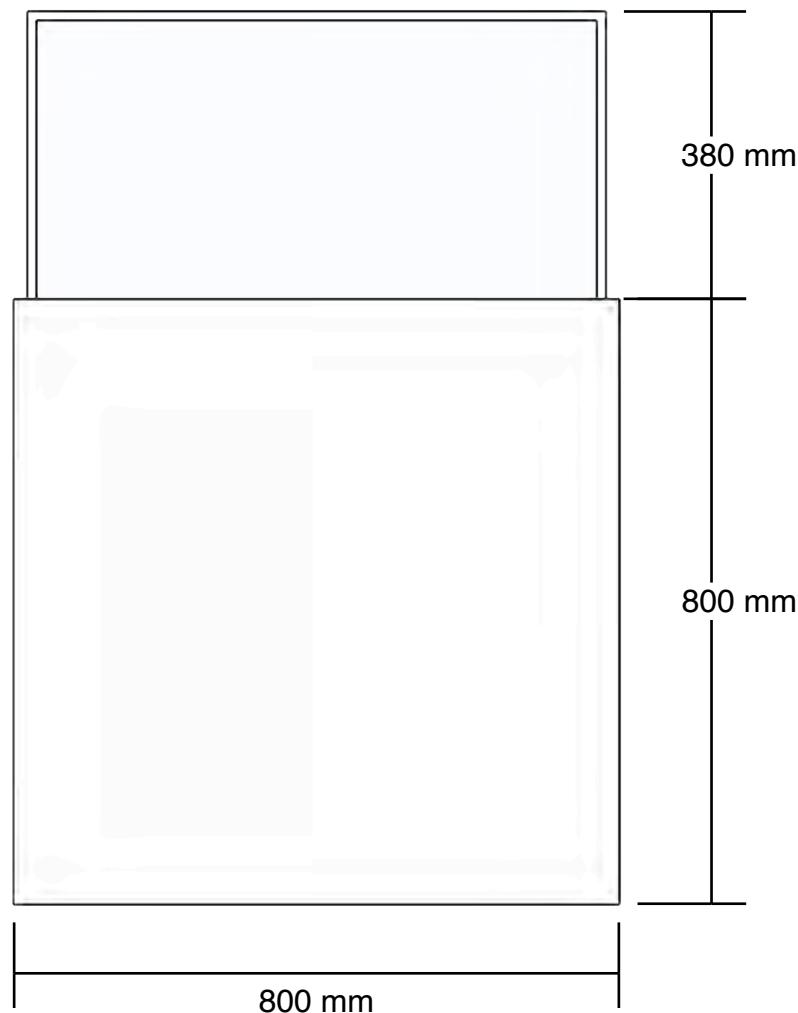

Elevation 1 – Front
1:10 @ A3

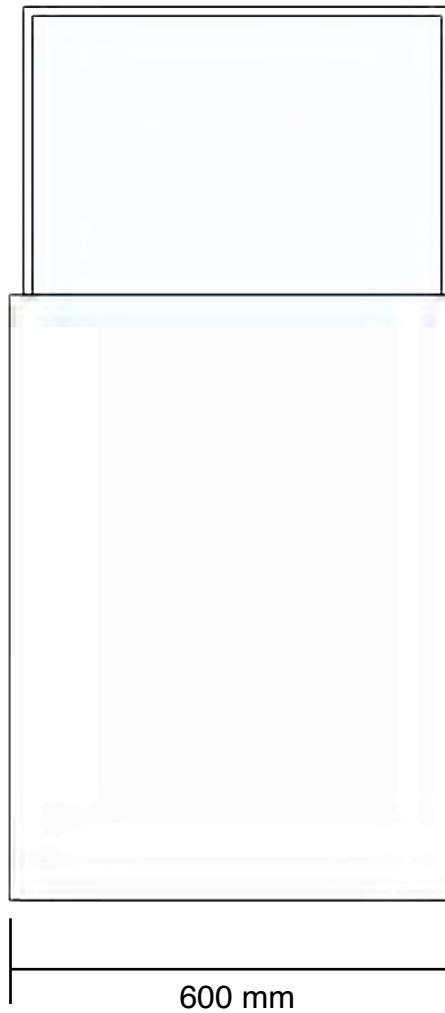


Elevation 2 – Side
1:10 @ A3

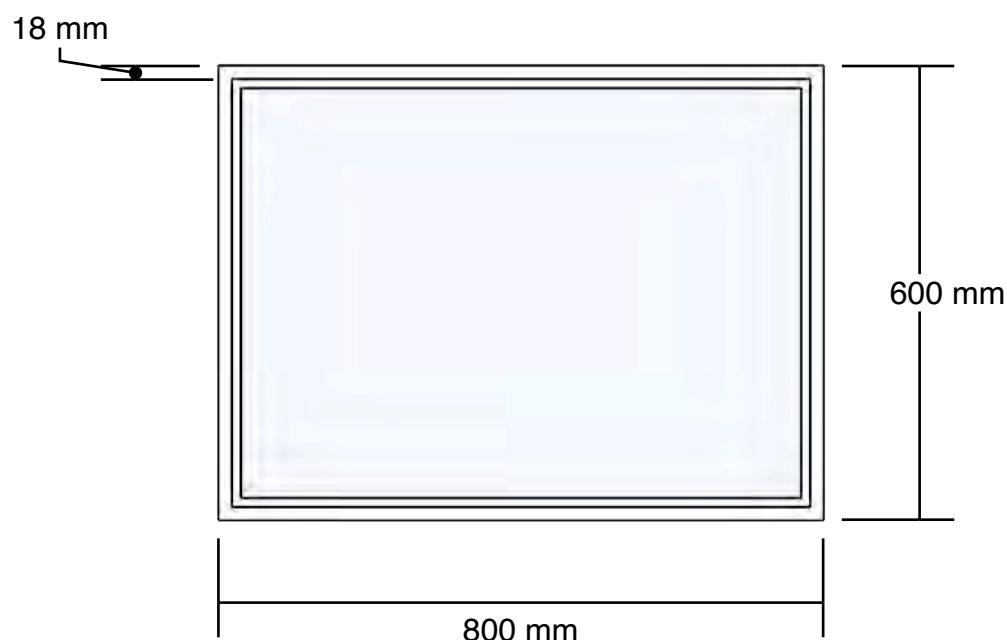

Plan
1:10 @ A3

PAGE 10

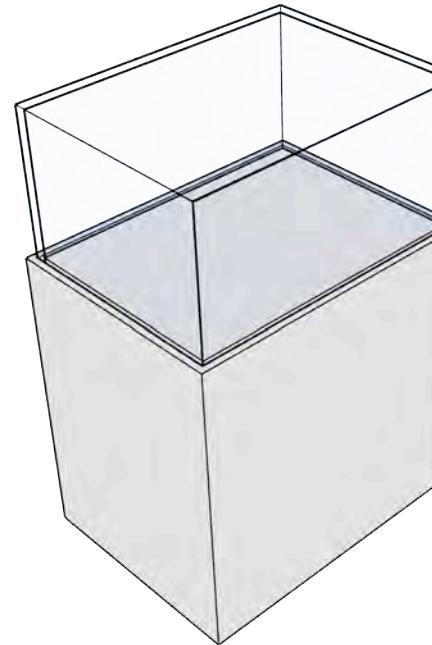

ISO view
1:10 @ A3

Notes:

Display Case Construction
18mm ZF MDF carcass
sealed with 3 coats of
Dacrylate to internal face

12mm acrylic hood
Mitred edges, security
screws for fixing


Dress panel 18mm

Finish
Fine roller water based
emulsion paint.
External colour TBC
Internal dress panel colour
TBC

QTY 1

Issue: 1
Date: 09.12.25
Description: GA
Drawn: JC
Checked:
Amended:

No part of this
drawing may be
reproduced or
transferred to
another party
without permission
from the NAM.

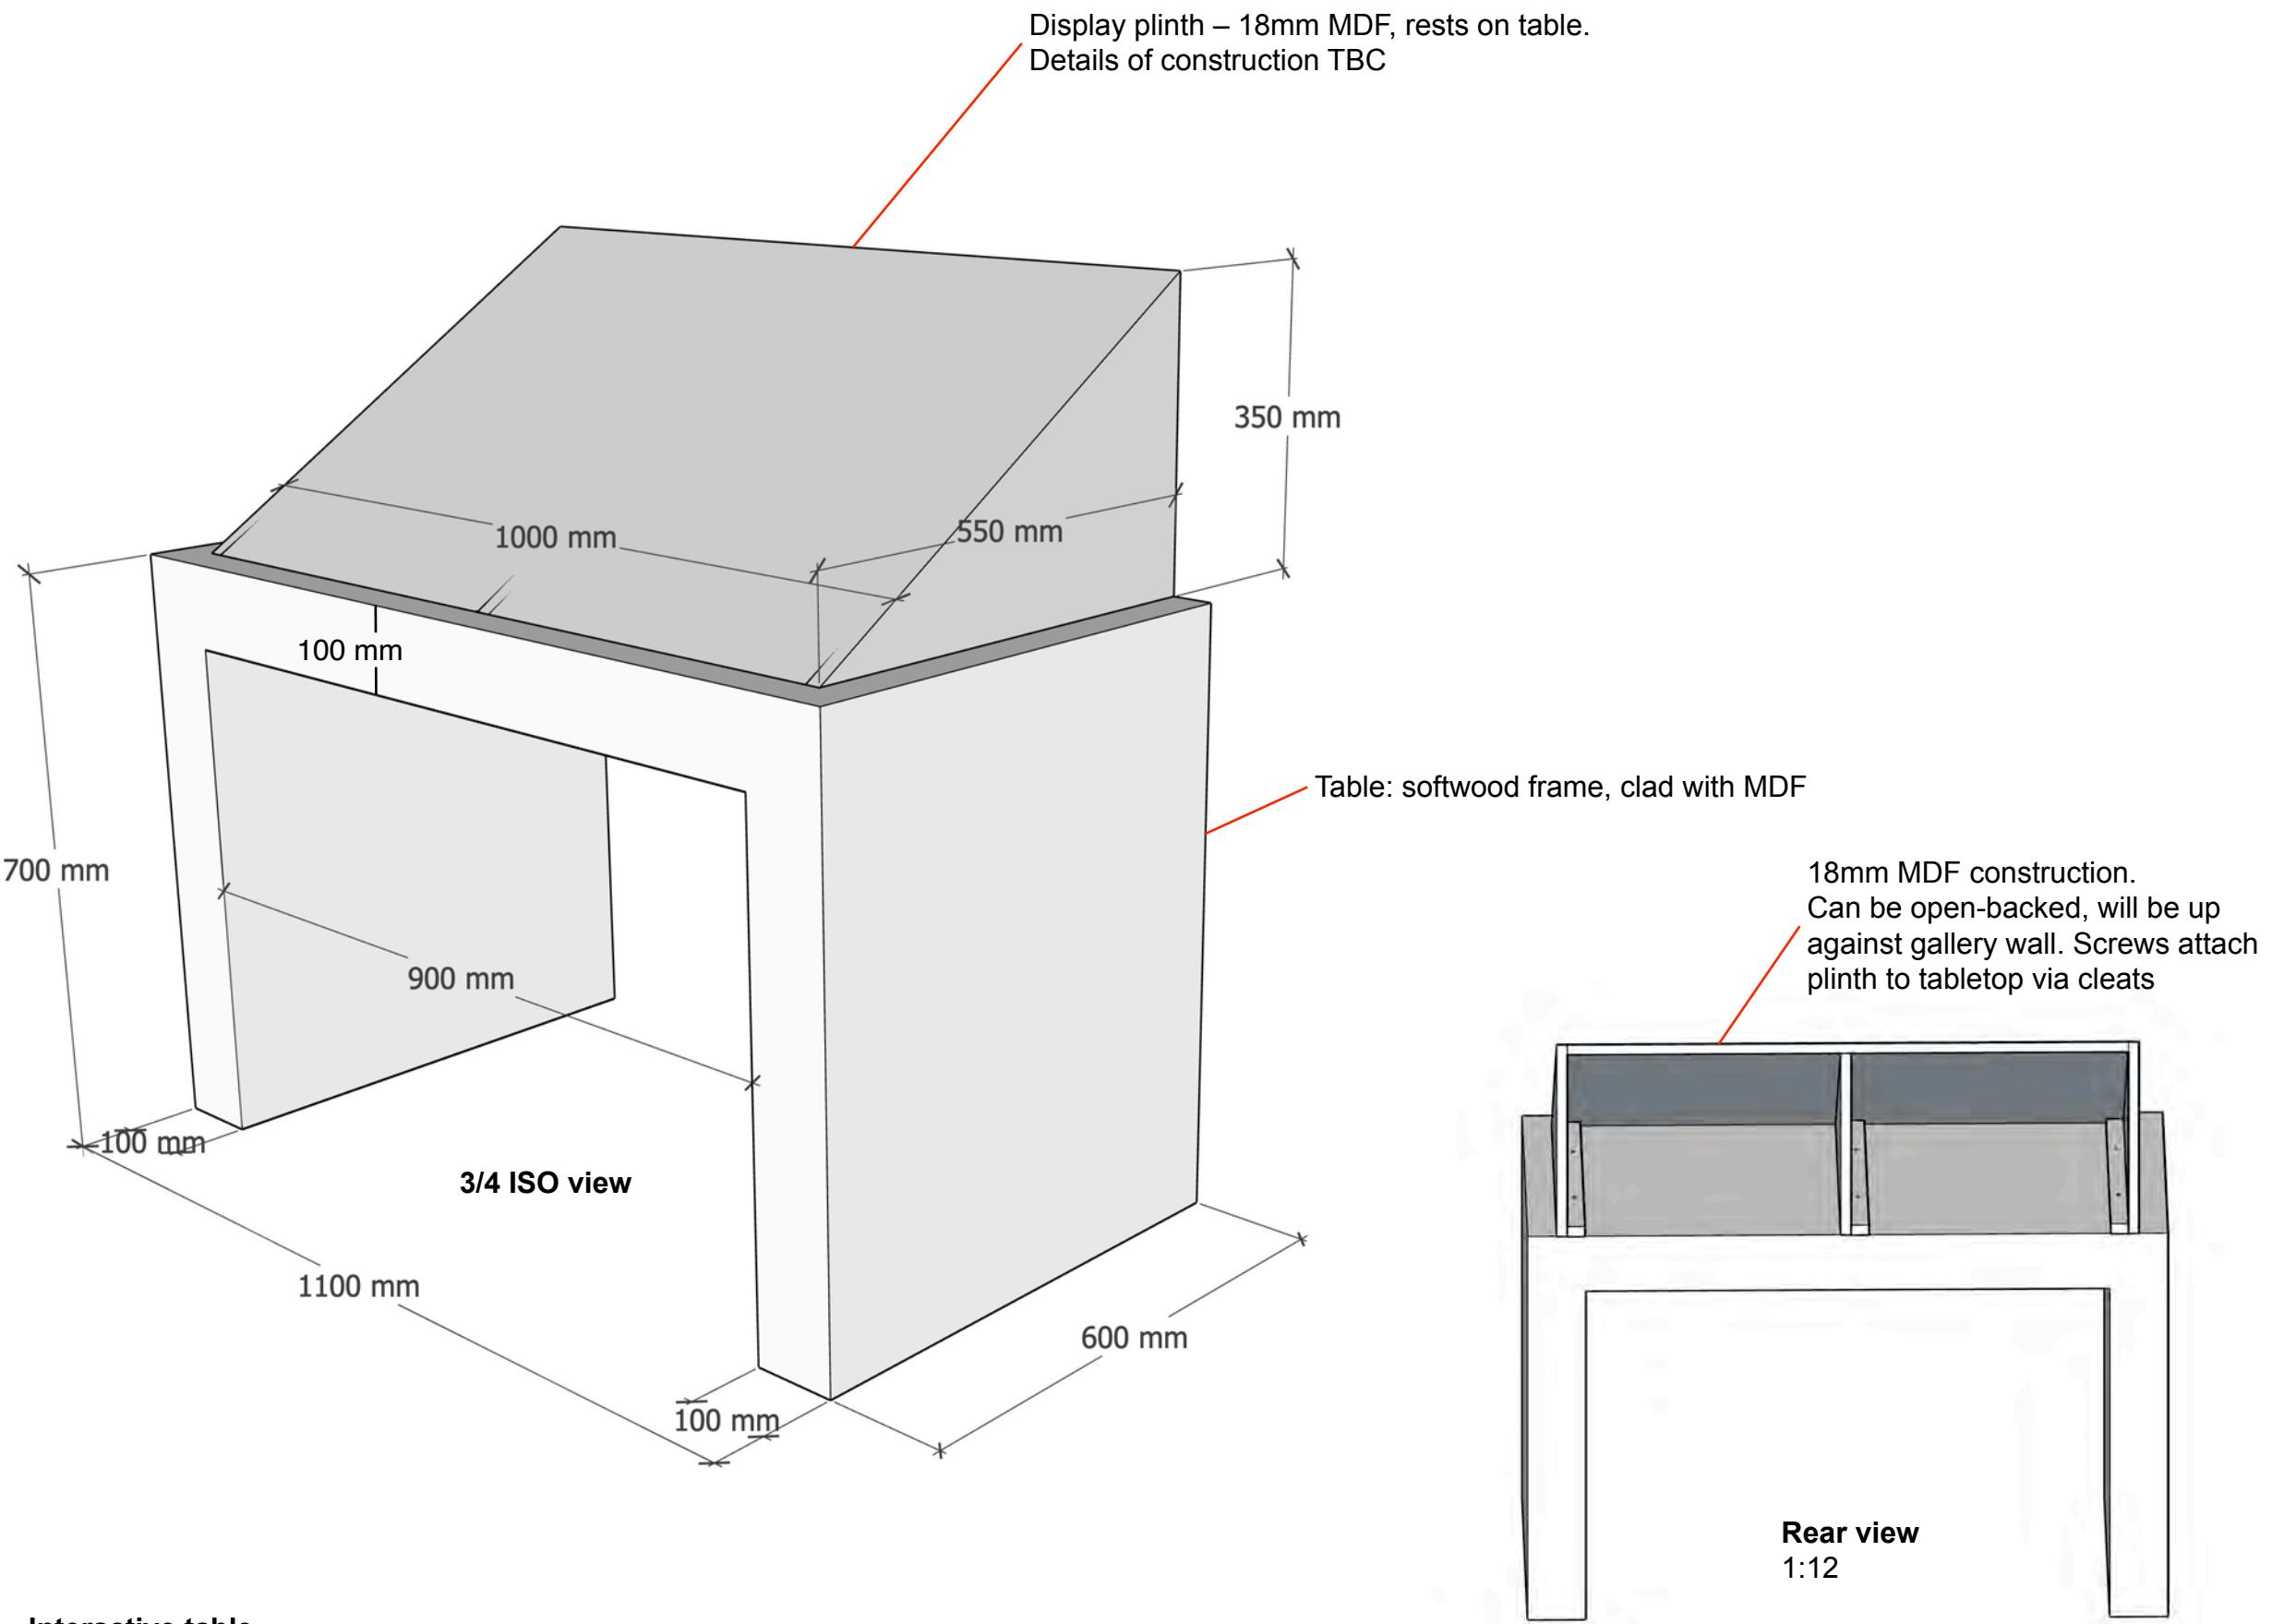

Notes:

Interactive Table
Softwood frame clad with MDF


Display plinth 18mm MDF

Finish
Fine roller water based emulsion paint, colour TBC

Issue: 1
Date: 09.12.25
Description: GA
Drawn: JC
Checked:
Amended:

No part of this drawing may be reproduced or transferred to another party without permission from the NAM.

EMERGENCY EXIT DOOR GALLERY EXIT DOORS GALLERY ENTRANCE DOORS

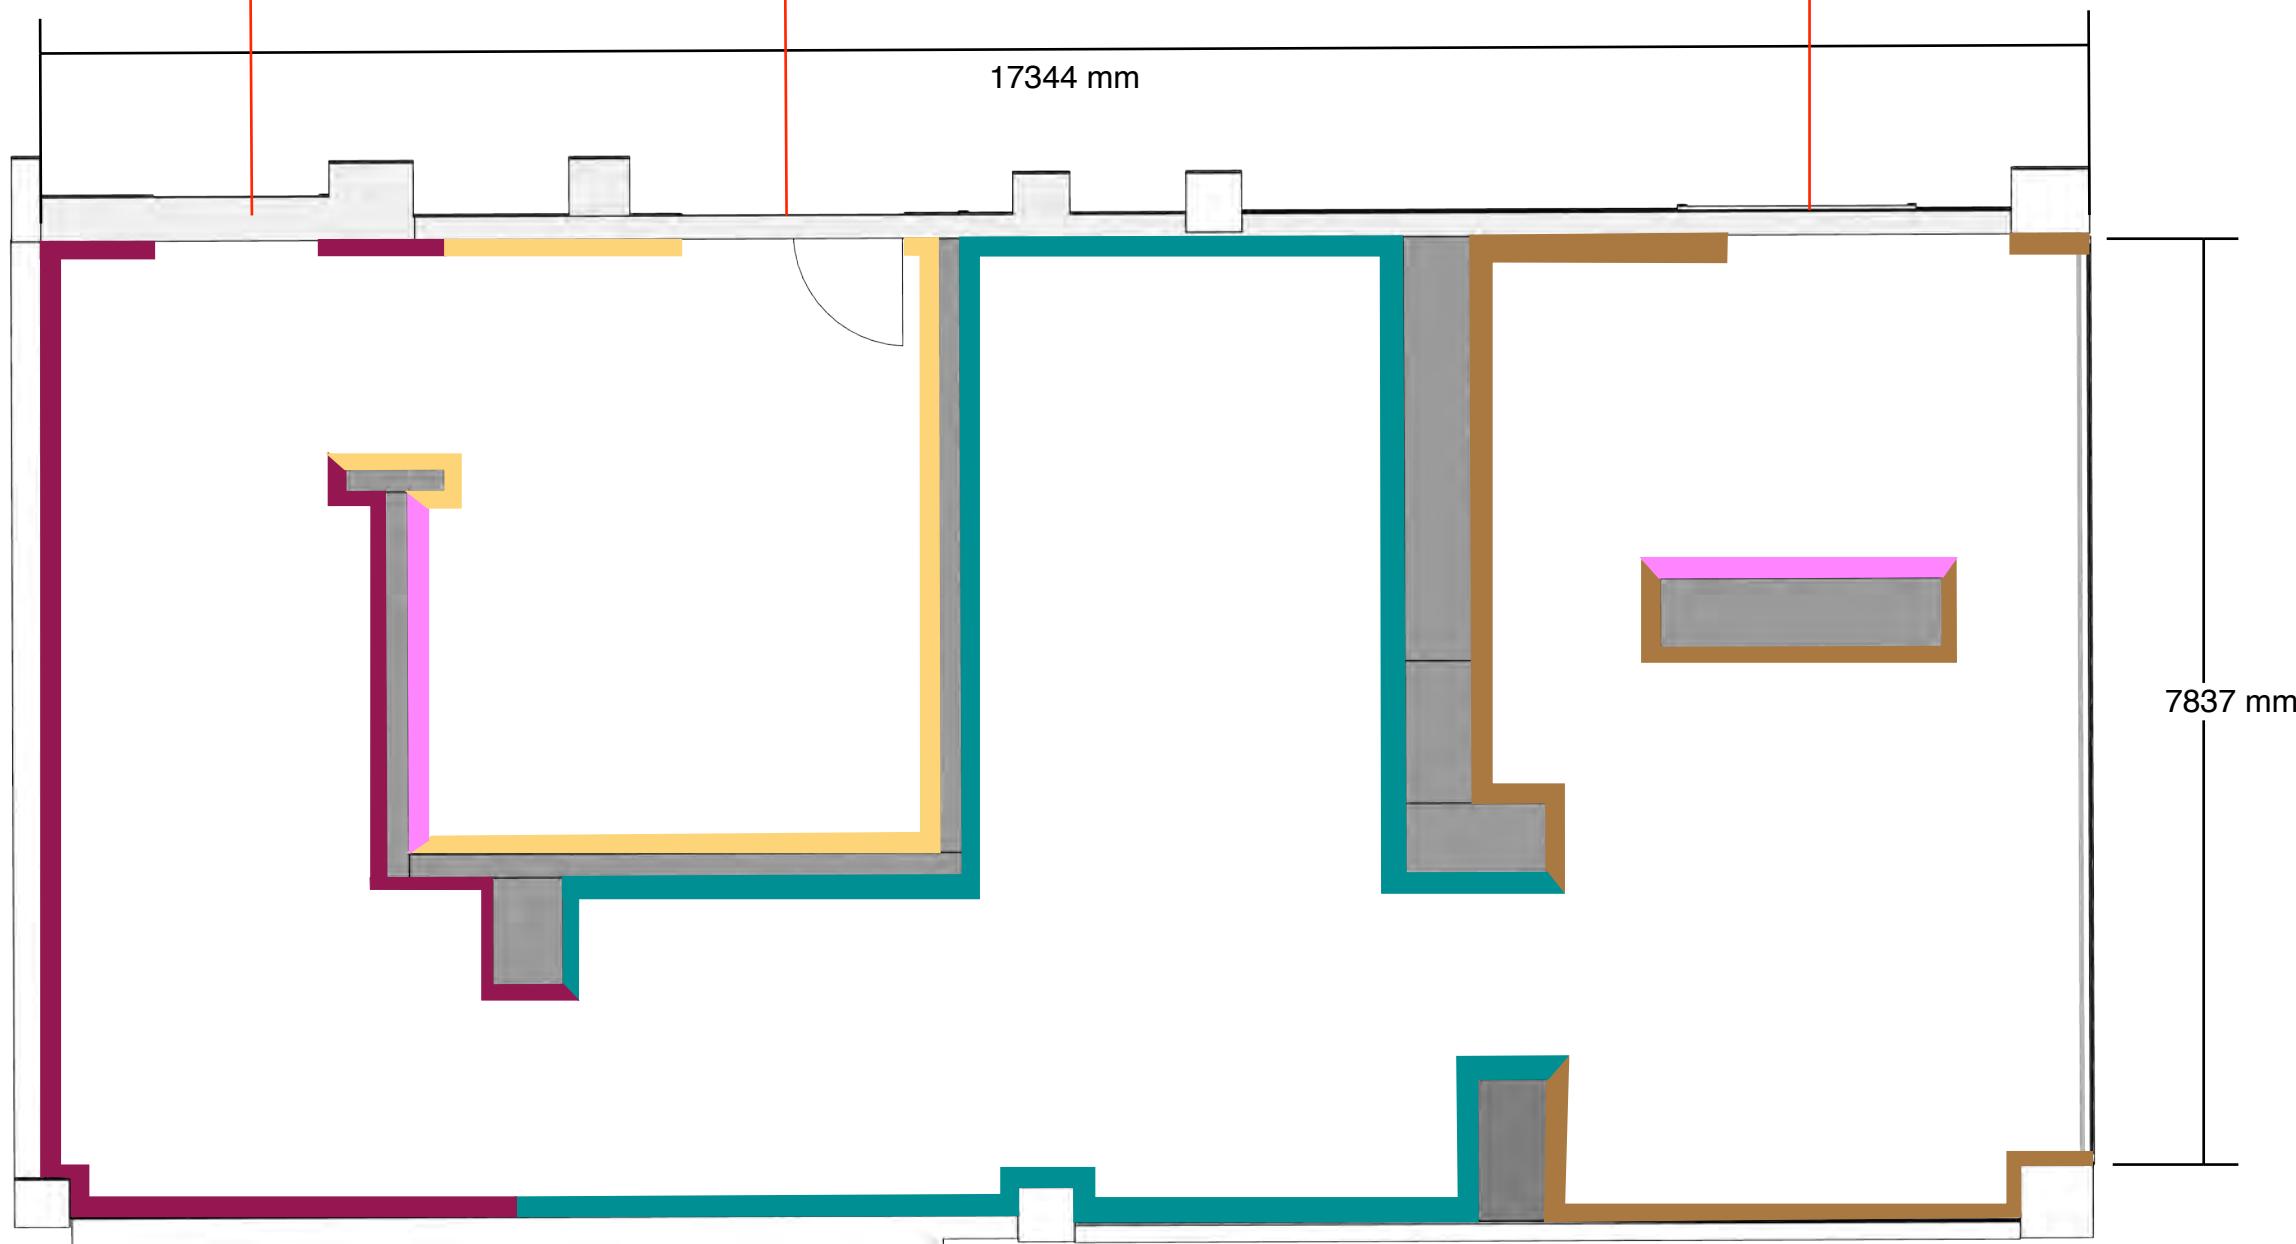

Key

	Dulux TBC
	Dulux TBC
	Dulux TBC
	Dulux TBC
	Primer only

Paint Schedule – Walls
1:64 @ A3

PAGE 12

Notes:

Fine roller water based
emulsion paint

NOTE: Gallery perimeter
walls measure ≈ 2820 H

Internal temp walls 2400 H

All colours to be confirmed
prior to start date


Area:
Focus Gallery

Project Title:
Paul Sarrut Exhibition

Drawing Title:
Paint Schedule

Issue: 1
Date: 09.12.25
Description: GA
Drawn: JC
Checked:
Amended:

No part of this
drawing may be
reproduced or
transferred to
another party
without permission
from the NAM.

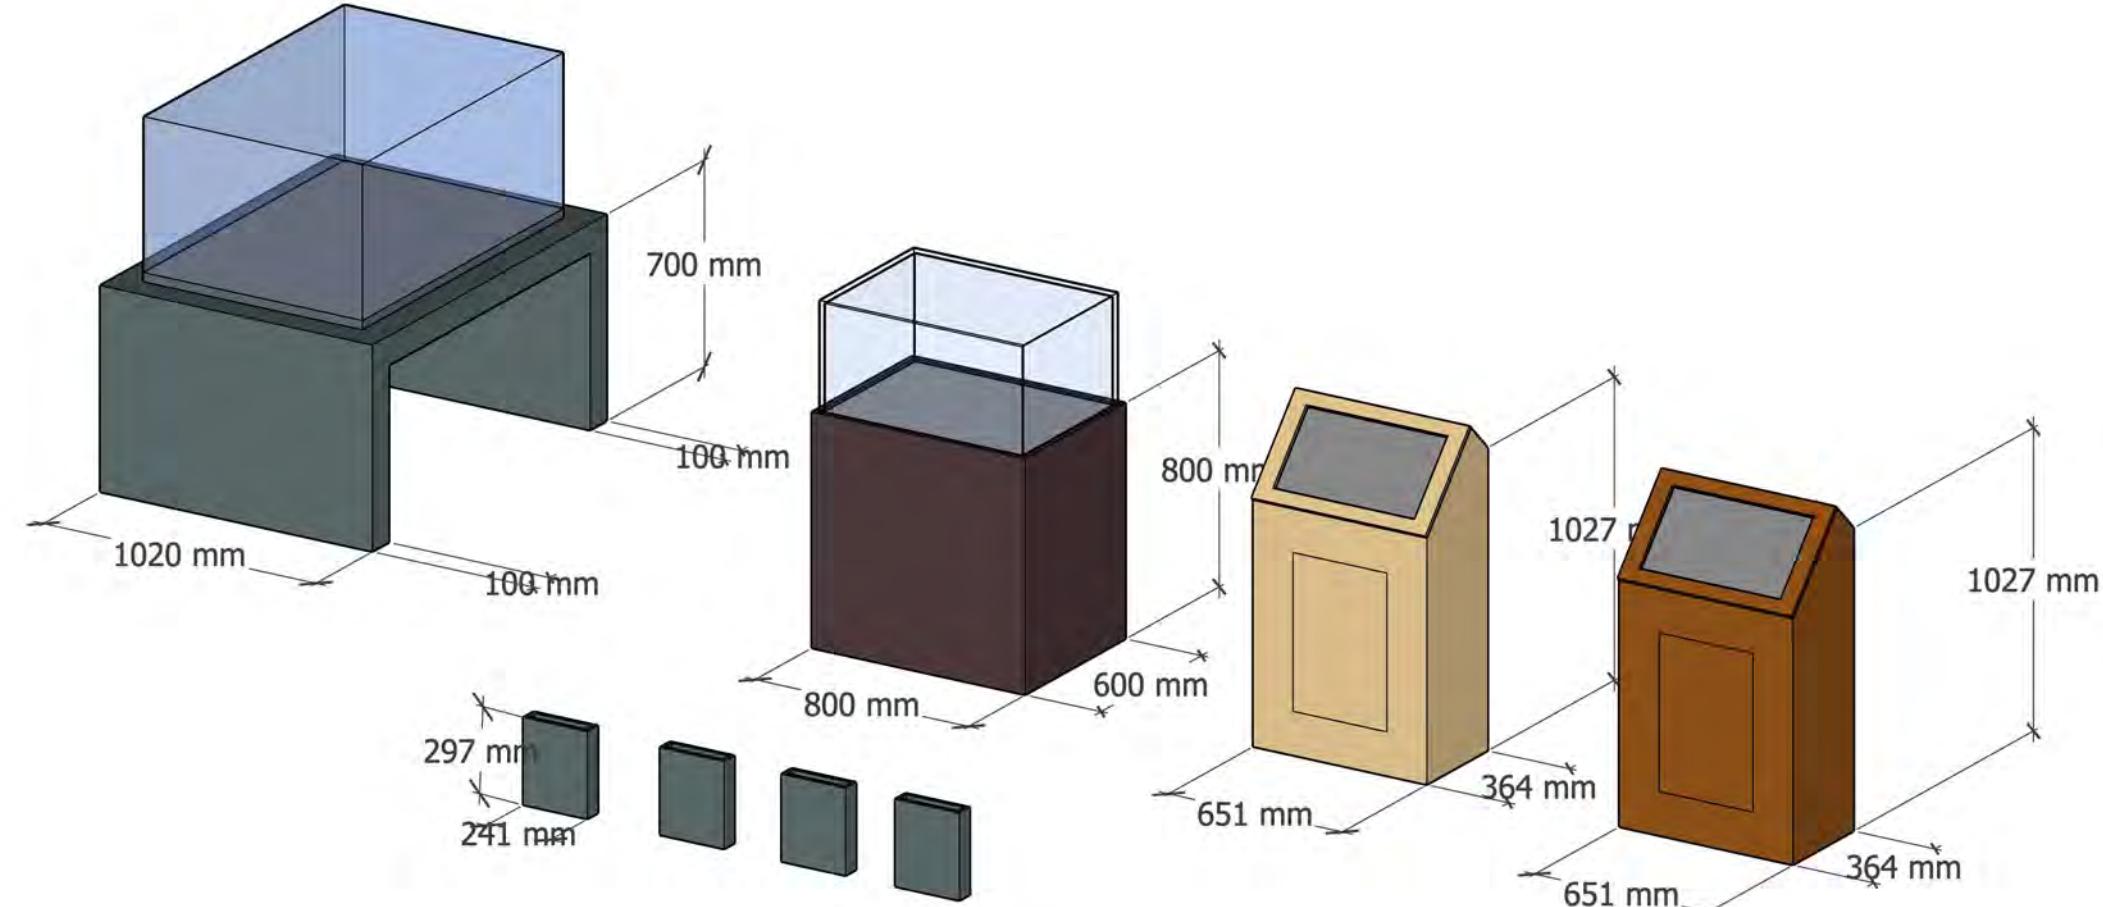

Key	
	Dulux TBC
	Dulux TBC
	Dulux TBC
	Dulux TBC

Paint Schedule
Existing display cases and AV carcasses
1:24 @ A3

Issue: 1
Date: 09.12.25
Description: GA
Drawn: JC
Checked:
Amended:

No part of this
drawing may be
reproduced or
transferred to
another party
without permission
from the NAM.

TWO ITEMS TO TRANSPORT*


From:
The National Army Museum
Unit C – Gunnels Wood Park
Stevenage
SG1 2BH

TO:
The National Army Museum
Royal Hospital Road
Chelsea, London SW3 4HT

DO NOT SCALE FROM THIS
DRAWING: ALL DIMENSIONS
TO BE CHECKED ON SITE.
DESIGNER TO BE NOTIFIED OF
ANY DISCREPANCIES.
COPYRIGHT: NATIONAL ARMY
MUSEUM.

Notes:

*NOTE: display case below right
will require repainting, colour TBC

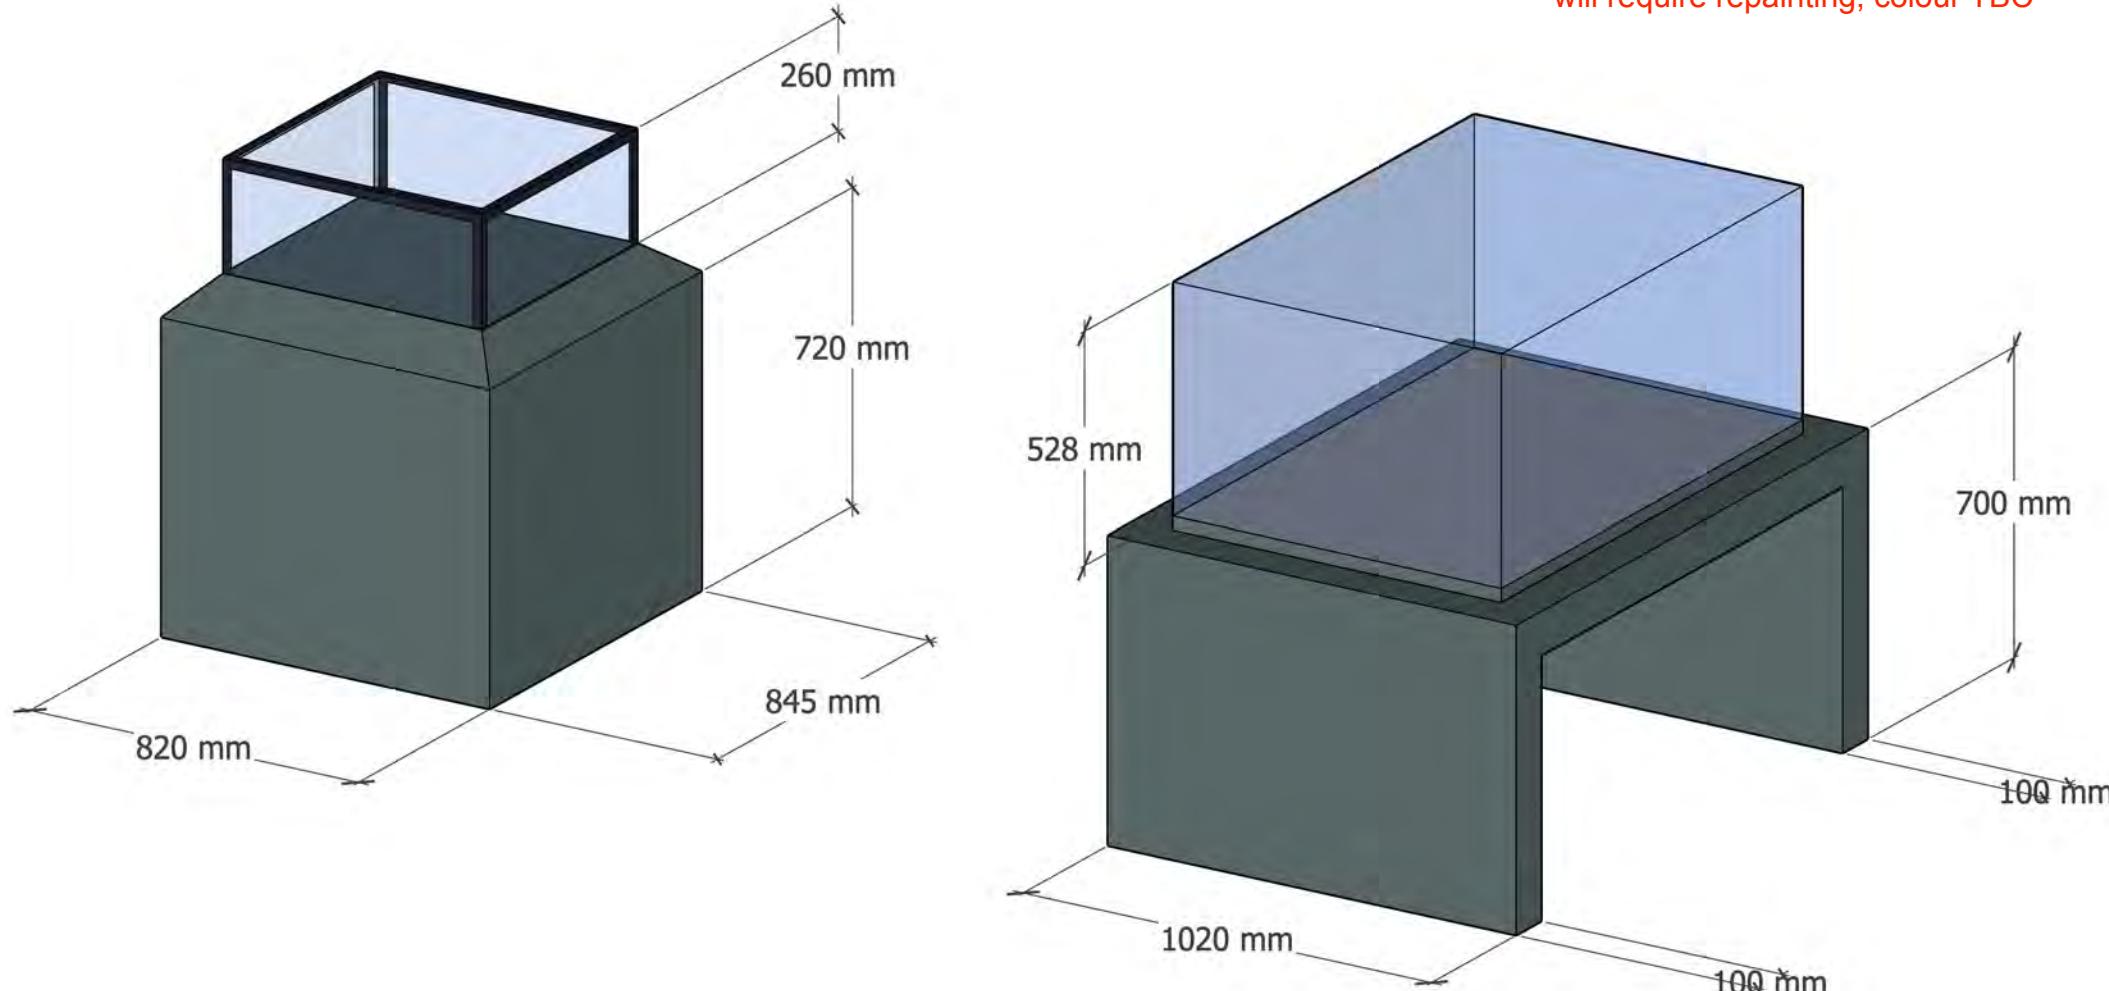

TRANSPORT ONLY

TRANSPORT AND REPAINTING

1:16 @ A3

PAGE 14

Issue: 1
Date: 09.12.25
Description: GA
Drawn: JC
Checked:
Amended:

No part of this
drawing may be
reproduced or
transferred to
another party
without permission
from the NAM.