


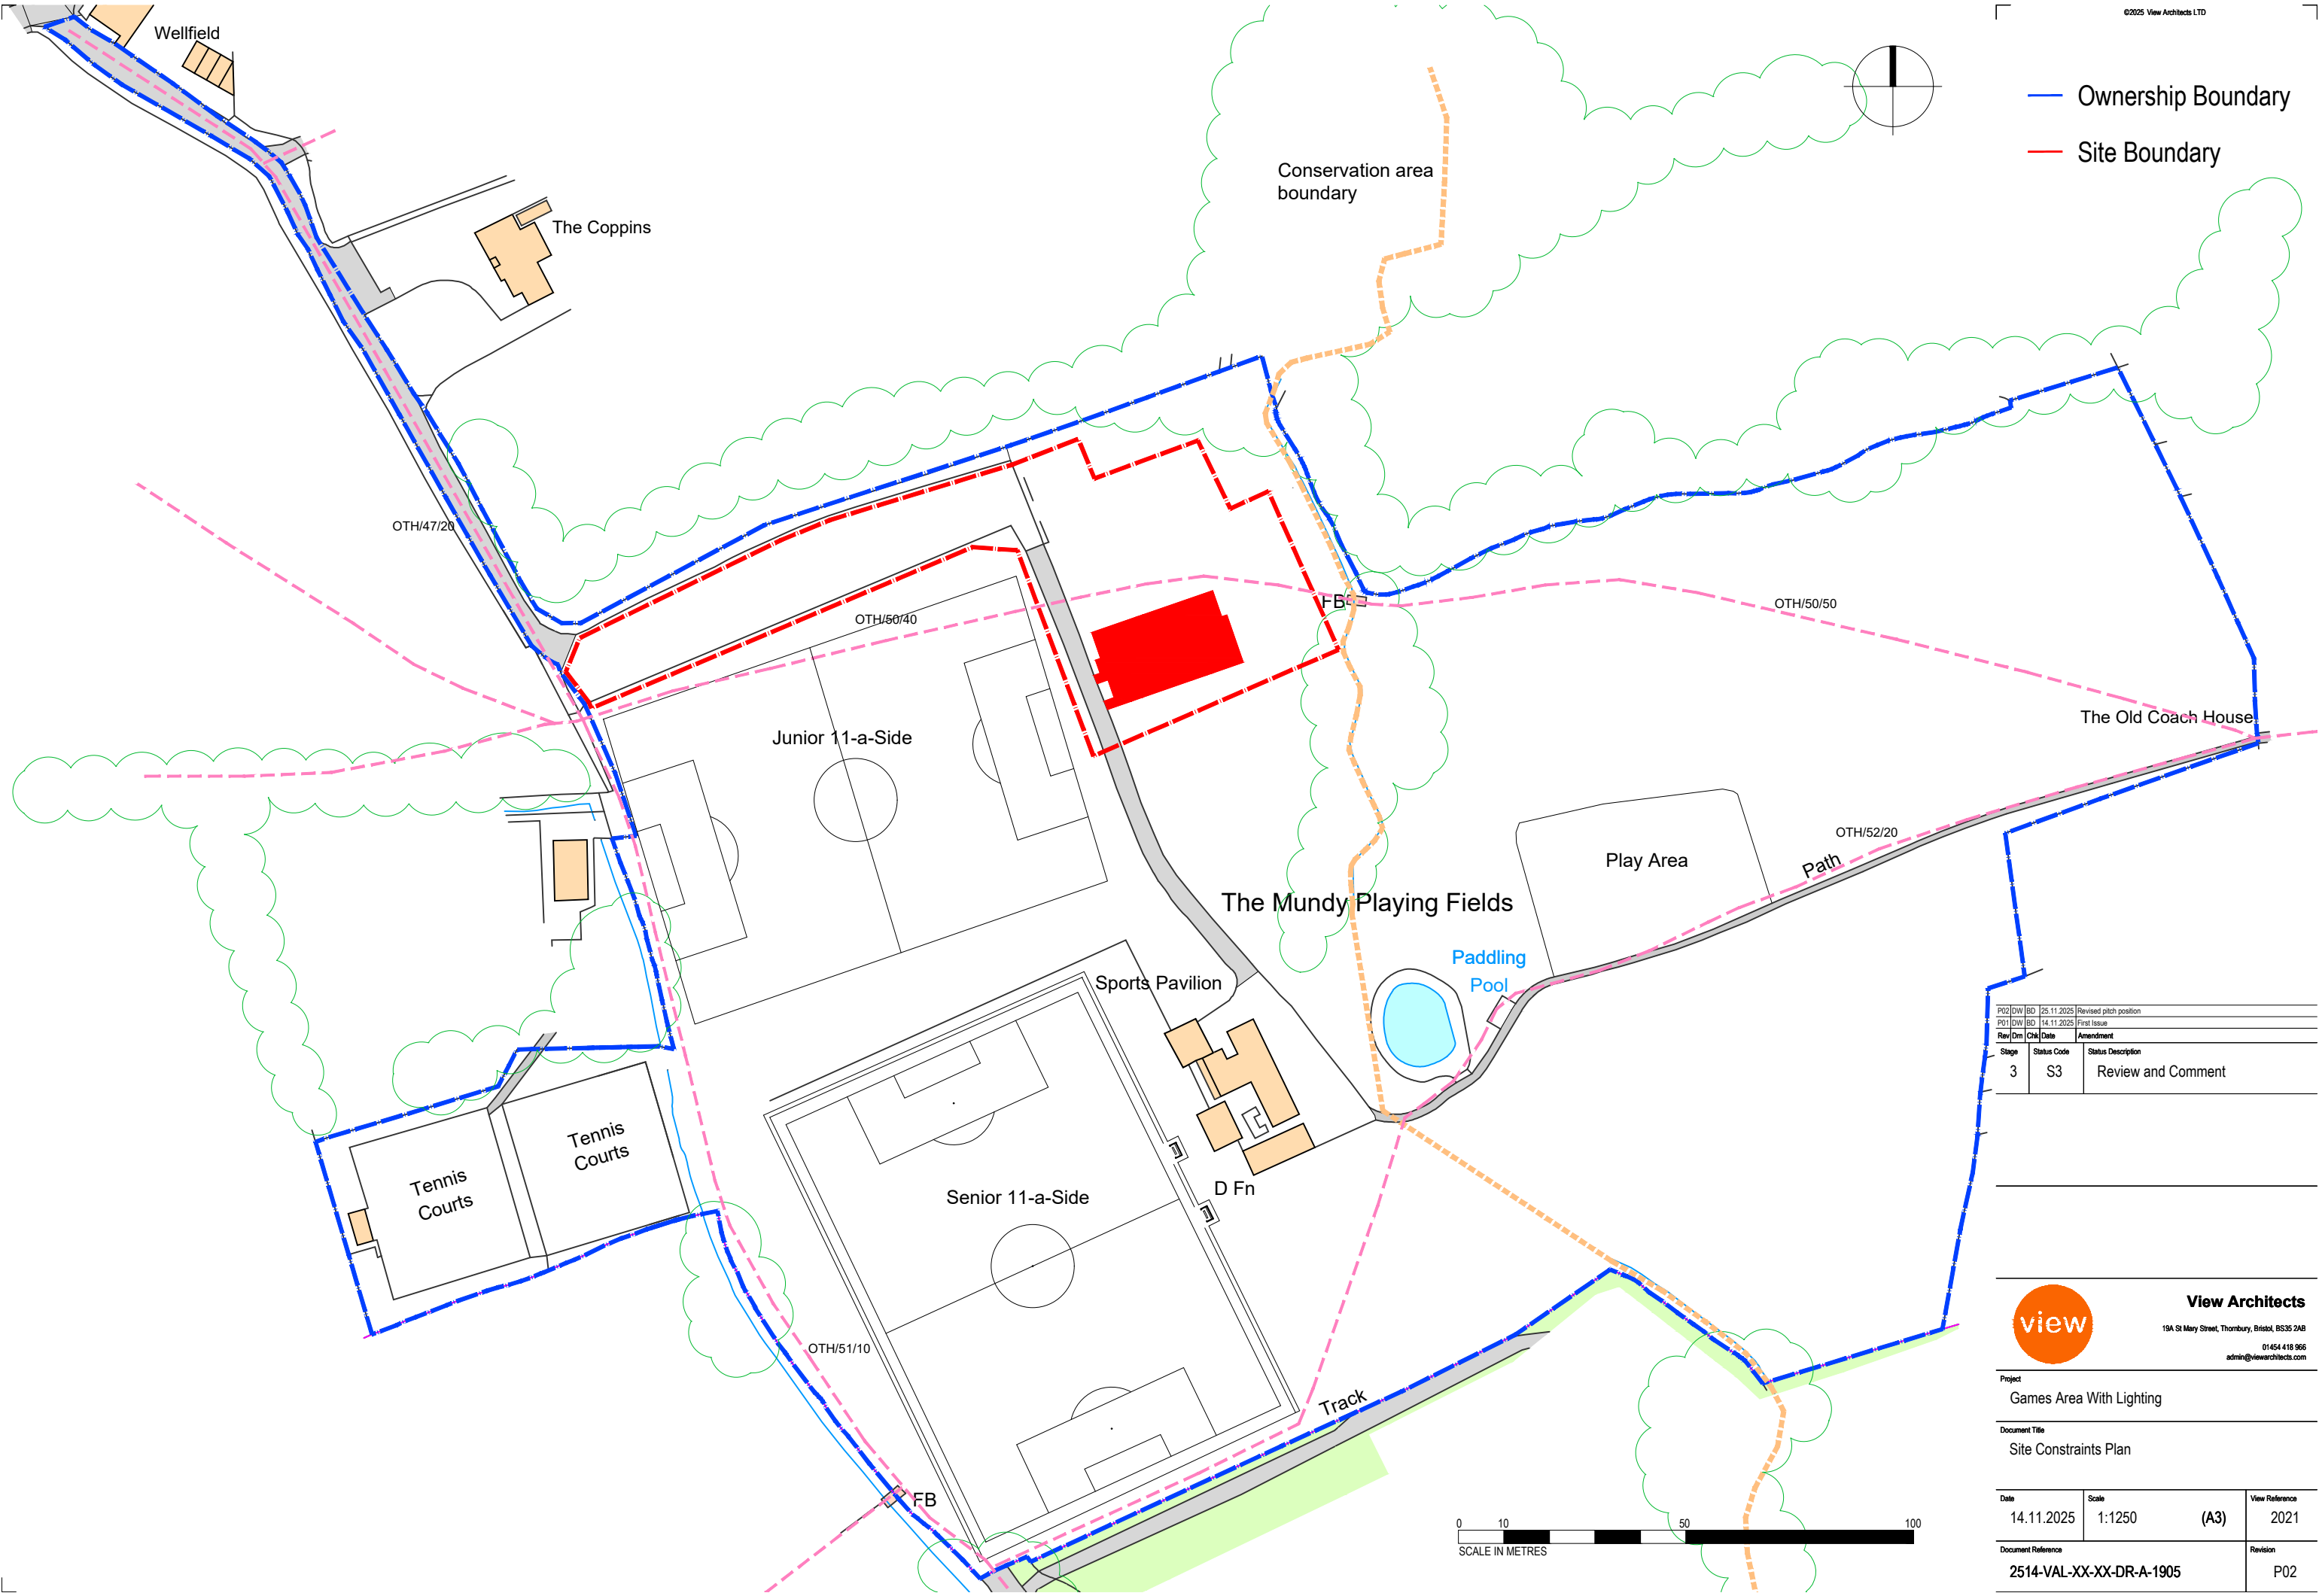

©2025 View Architects LTD

Ownership Boundary

Site Boundary

P02	DW	BD	25.11.2025	Revised pitch position
P01	DW	BD	14.11.2025	First Issue
Rev	Dn	Chk	Date	Amendment
3		S3		Review and Comment



View Architects
19A St Mary Street, Thornbury, Bristol, BS35 2AB
01454 418 966
admin@viewarchitects.com

Project
Games Area With Lighting

Document Title
Site Constraints Plan

Date 14.11.2025	Scale 1:1250	View Reference (A3) 2021
Document Reference 2514-VAL-XX-XX-DR-A-1905		Revision P02