



DO NOT SCALE – IF IN DOUBT ASK

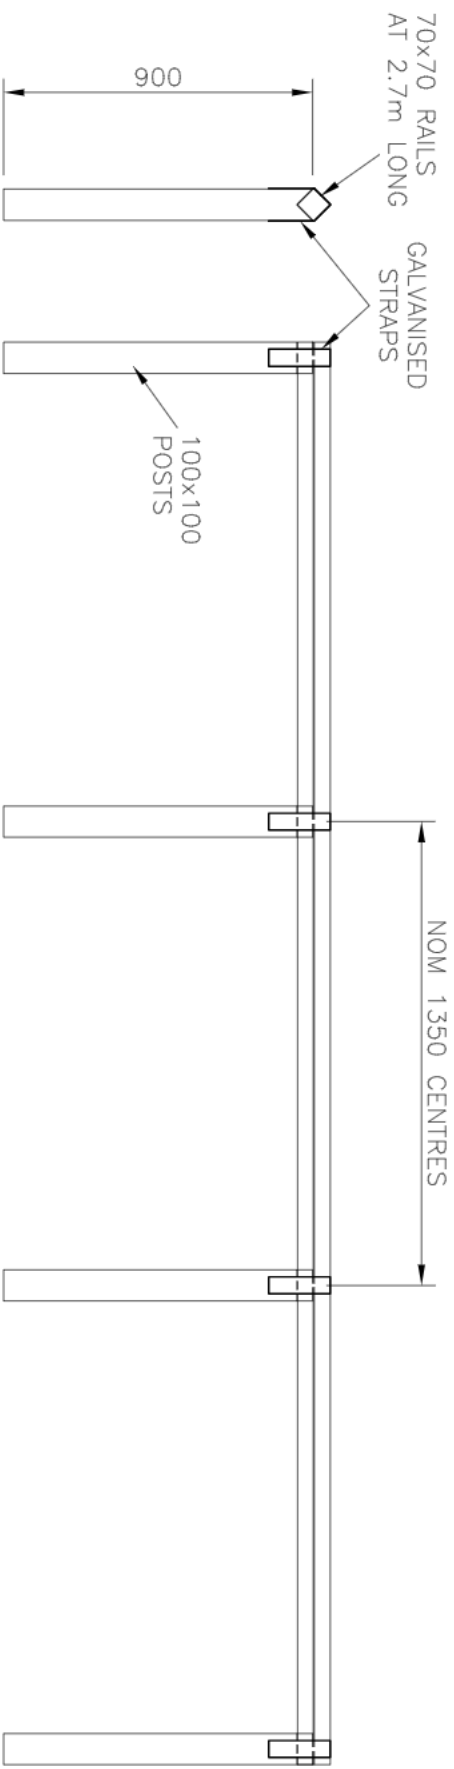

OTHER OPTION – 1.8m LONG RAILS FOR POSTS AT NOM 1.8m CENTRES

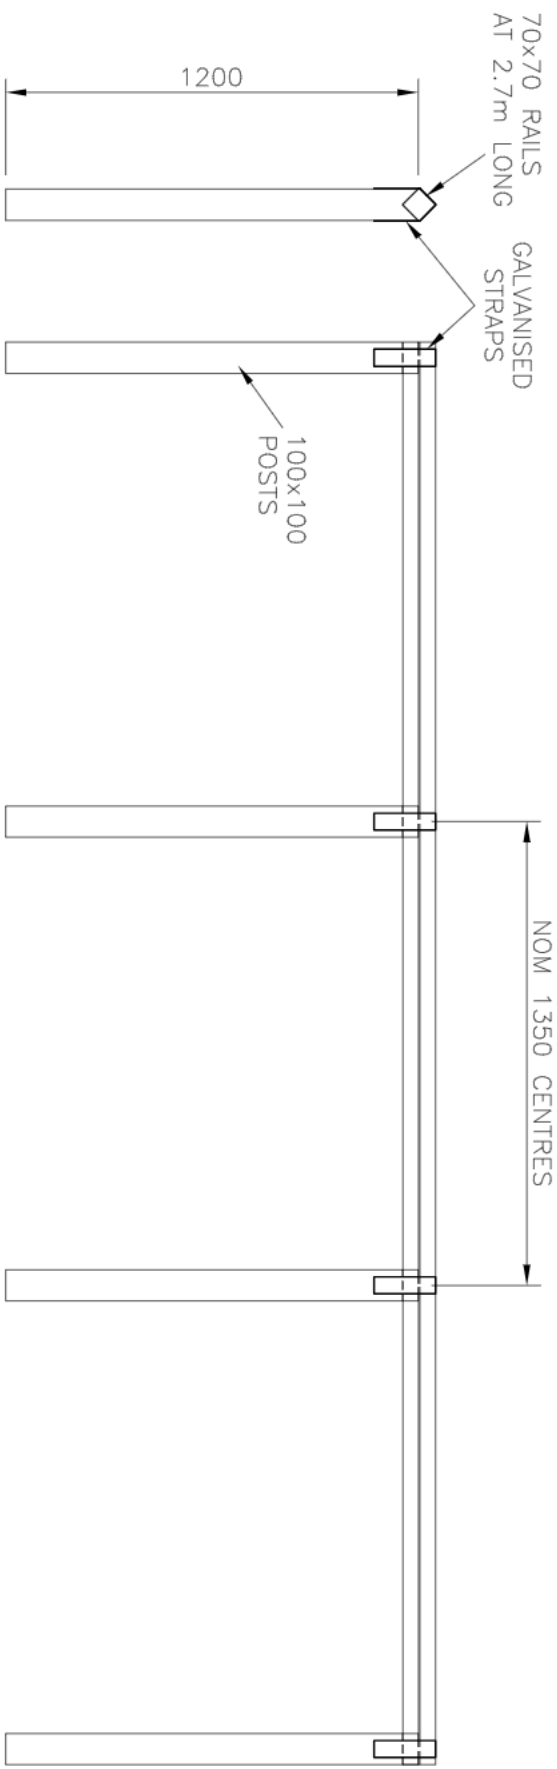

Jacksons
FINE FENCING

Stowing Common
Near Ashford,
KENT, TN25 6BN
Telephone : 01233 750393
Fax: 01233 750403
Int. Tel : +44 (0)1233 750393

This Drawing Is The Property Of H.S. Jackson & Son (Fencing) Ltd.
And May Not Be Copied Or Reproduced In Any Way Without Prior Written Permission.

04/07/16 Original Issue

Drawn LA		TITLE DIAMOND RAIL FENCING 0.9m & 1.2m LONG POSTS – SALES DRAWING	Drawing No. J7/01293 Sheet 1
Date	04/07/16		
Checked		CUSTOMER ACK No.	
Size A3	Scale 1:16 U.O.S		

