

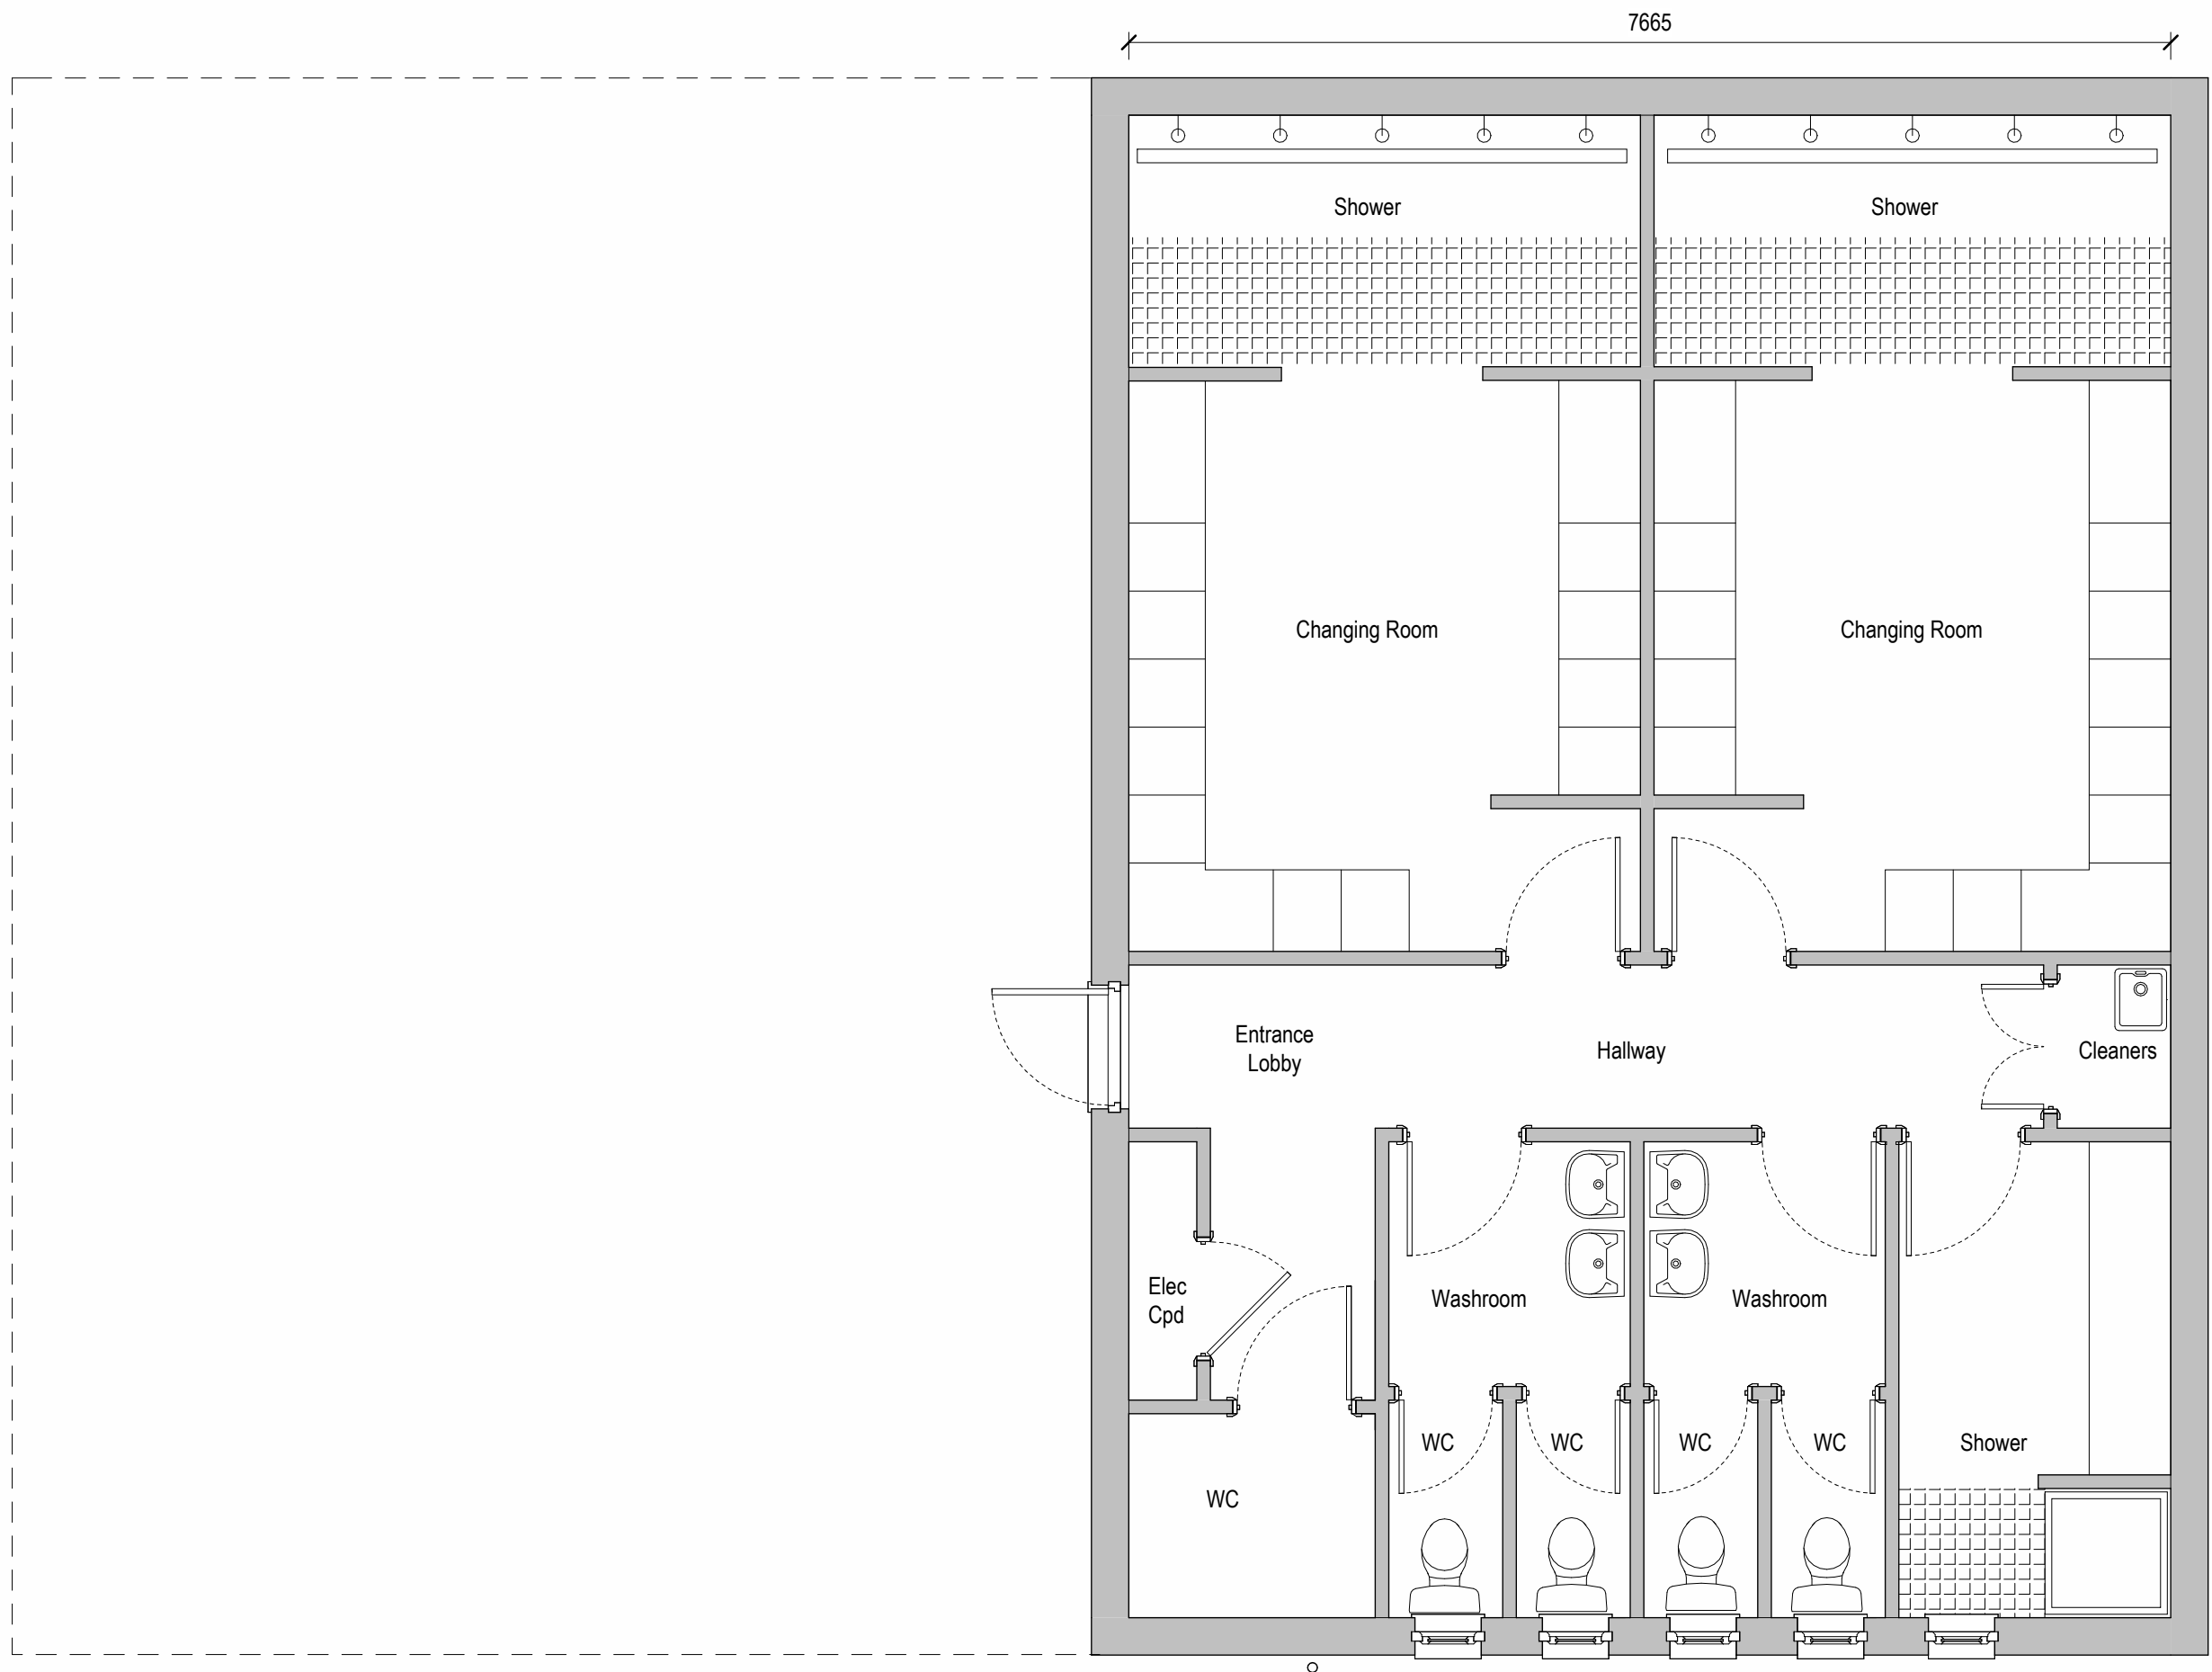


Paper Size: A1

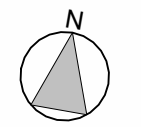


Existing Ground Floor  
1 : 50

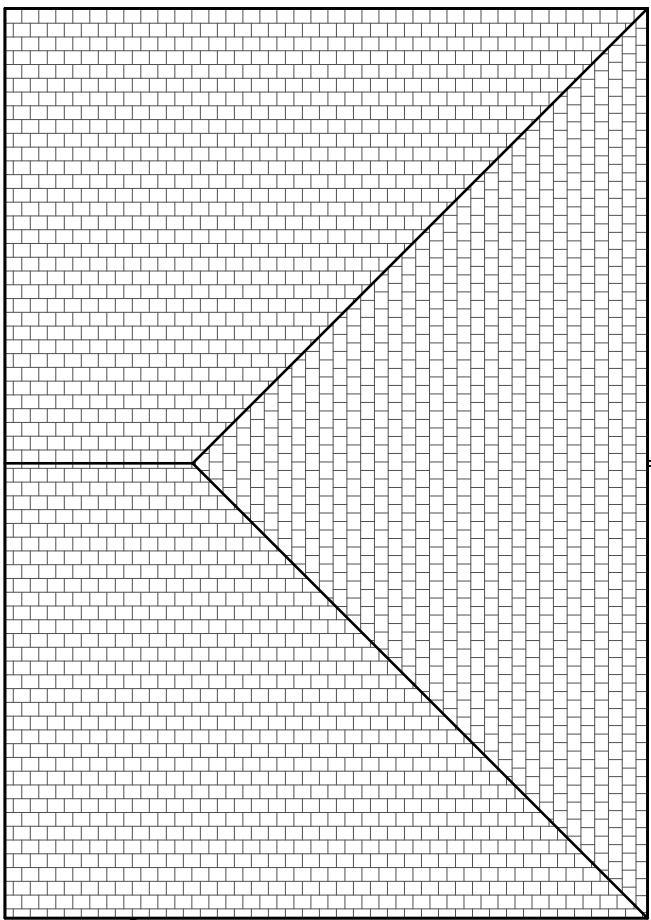


Roof Plan  
1 : 100




South Elevation (Existing)  
1 : 100

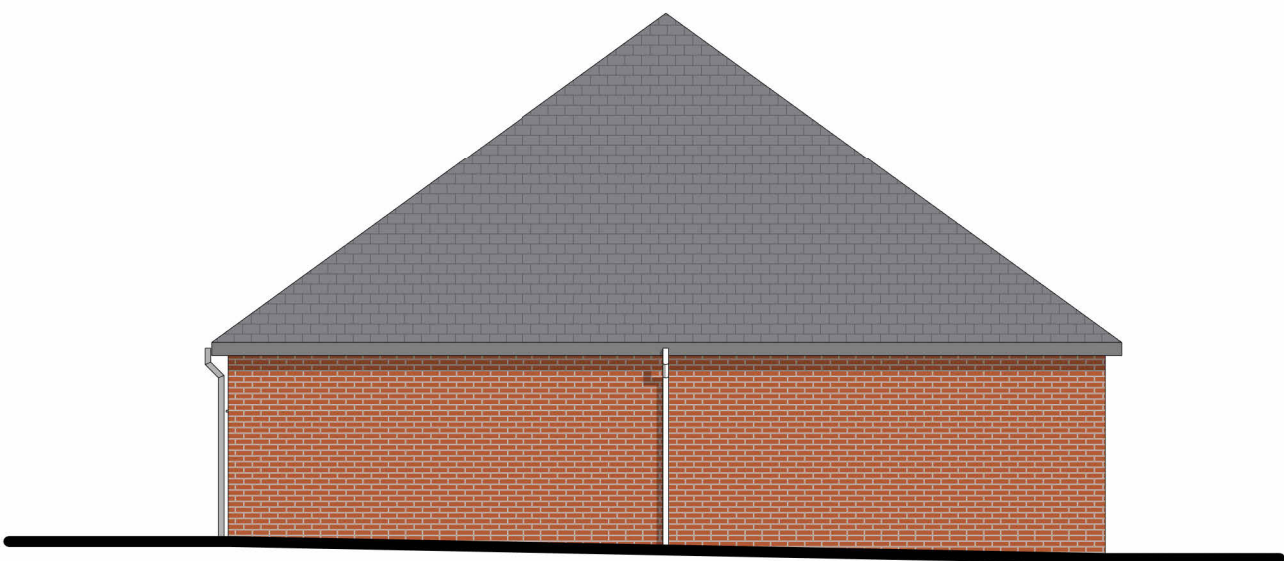

East Elevation Existing  
1 : 100

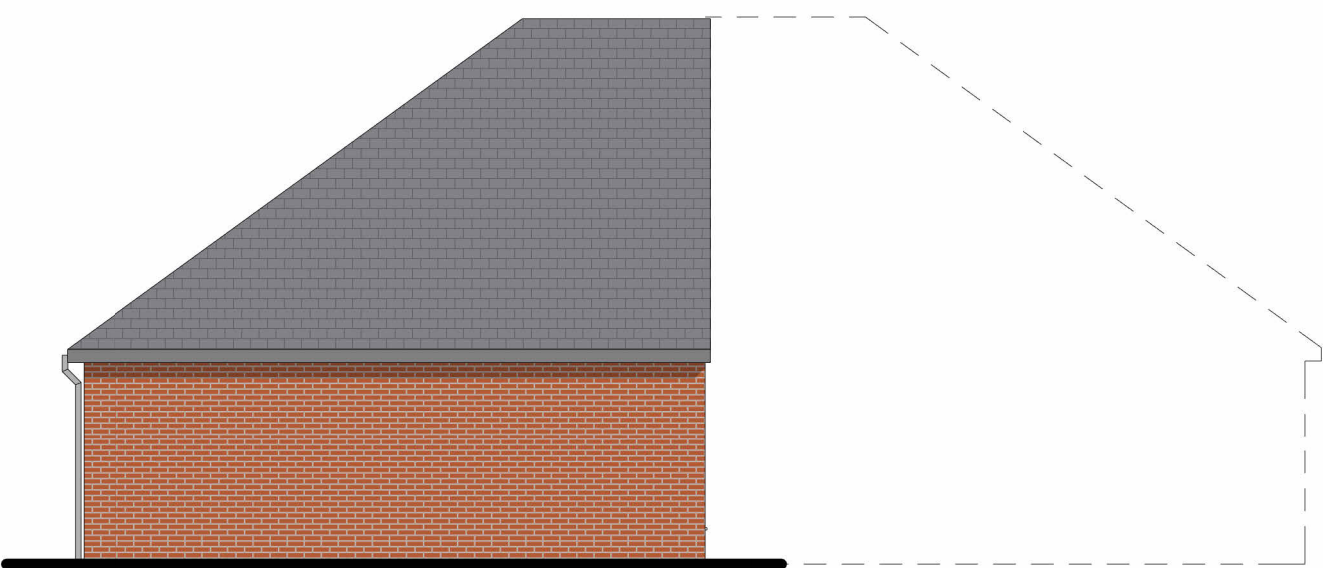

North Elevation (Existing)  
1 : 100

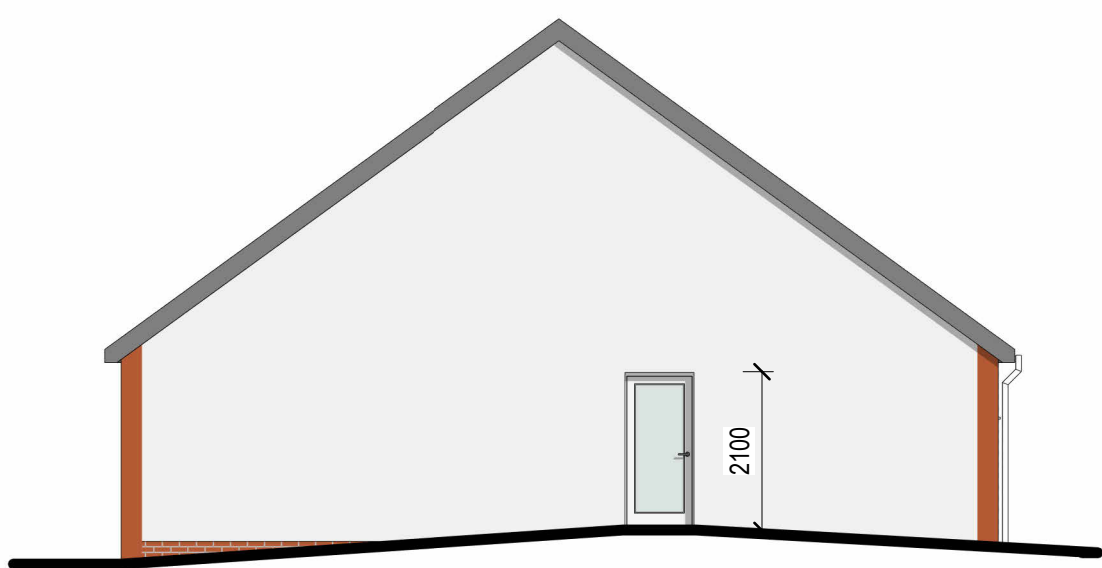

West Elevation (Existing)  
1 : 100