


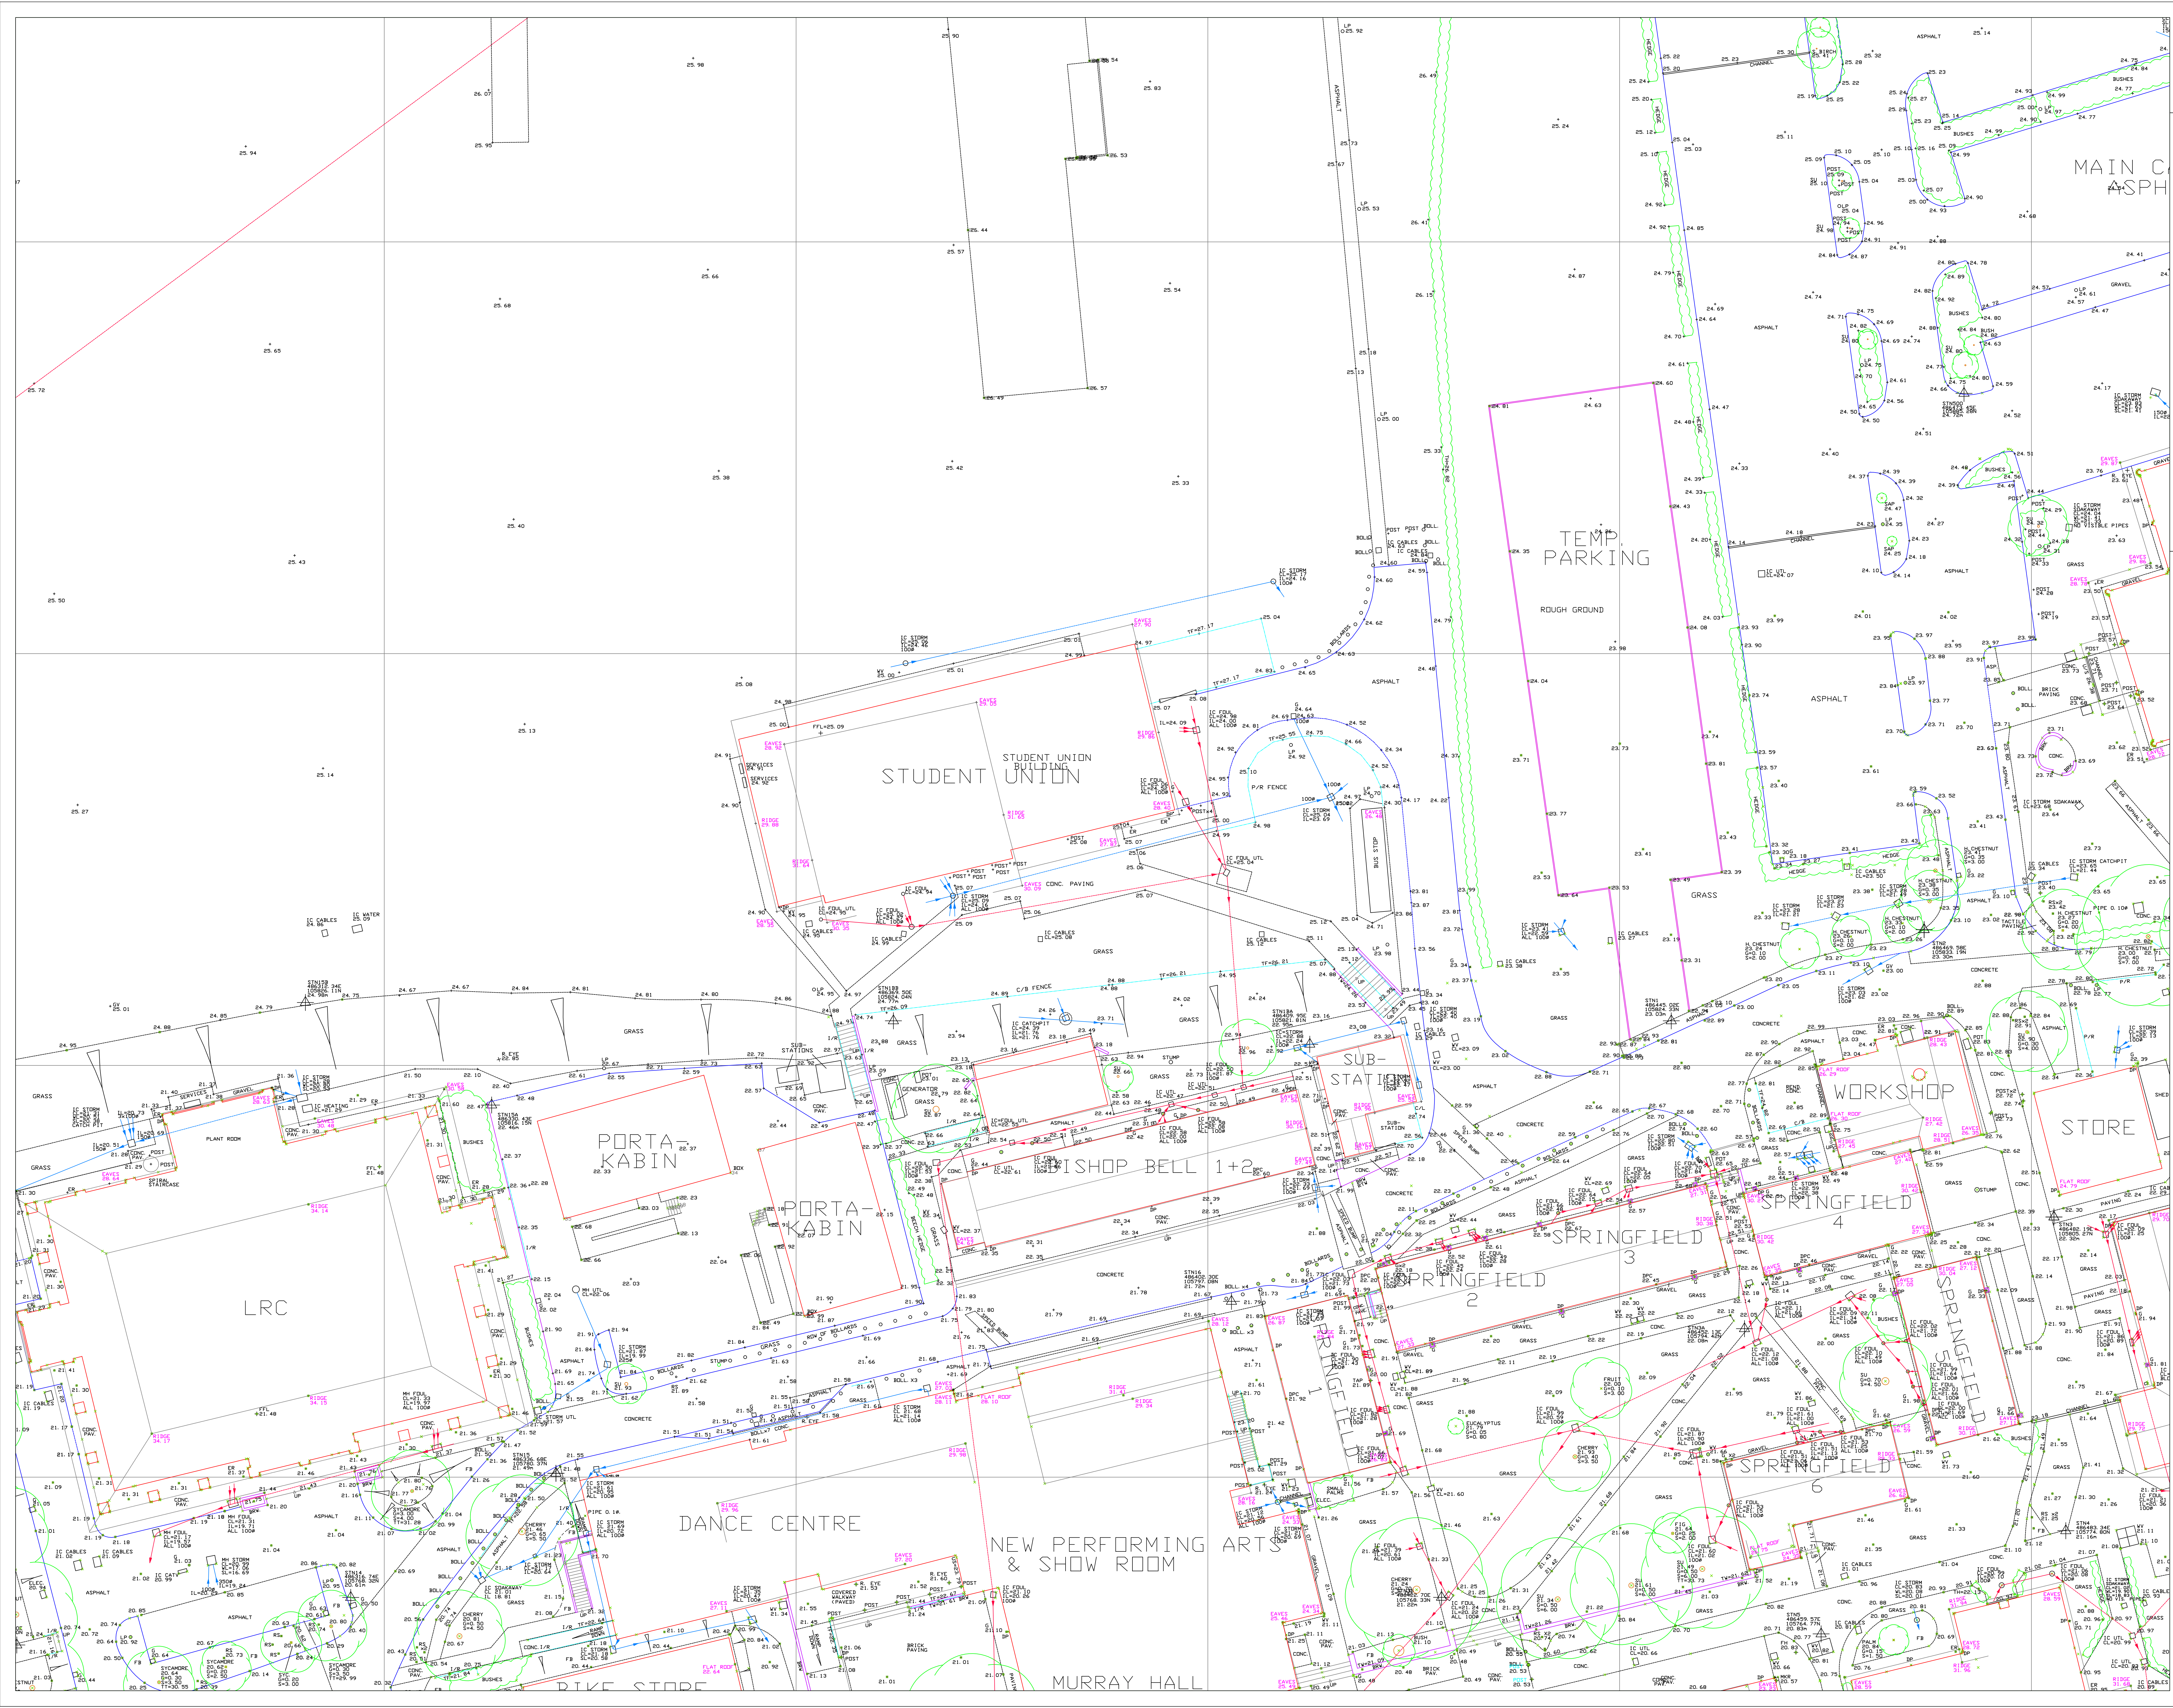

NOTES:

ALL LEVELS RELATIVE TO O.S. DATUM (FROM G.P.S.)
SURVEY GRID ORIENTED TO OS NATIONAL GRID
WHILE ALL POSSIBLE EFFORT HAS BEEN MADE TO IDENTIFY SERVICES, WE ARE UNABLE TO DETECT ALL SERVICES OR RECORD AT THE TIME OF SURVEY.
ALL LEVELS AND DIMENSIONS SHOULD BE CHECKED ON SITE PRIOR TO THE COMMENCEMENT OF WORKS.
TREES SHOWN IDENTIFIED TO BEST OF SURVEYORS ABILITY. SEEK CONFIRMATION IF SPECIES CRITICAL.

KEY:

BS	- BUSH BEACON	OHW	- OVERHEAD WIRE
BN	- BED LEVEL	OH	- OVERHEAD
BOLL	- BOLLARD	PL	- PAVEMENT LIGHT
BSW	- BRICK WALL	PLT	- PAVEMENT
BS	- BUS STOP	RETE	- RETAINING WALL
CATV	- CABLE TELEVISION	RS	- ROAD SIGN
CL	- COVER LEVEL	RTW	- RAIN WATER PIPE
CONC	- CONCRETE	SAP	- SINK
ELEC	- ELECTRIC	SB	- SIGN BOARD
EP	- ELECTRICITY POLE	SL	- SLOTTED
FB	- FLOWER BED	SU	- SPECIES UNKNOWN
FFL	- FINISHED FLOOR LEVEL	SUP	- SOIL VENT PIPE
FI	- FIRE HYDRANT	TBM	- TEMPORARY BENCH MARK
FP	- FLAG POLE	TDR	- TELEPHONE CALL BOX
G	- GULLY	TF	- TOP OF FENCE
GL	- GROUND LEVEL	TH	- TOP OF HEDGE
GV	- GAS VALVE	TL	- TRAFFIC LIGHT
HT	- HEIGHT	TP	- TELEGRAPH POLE
IC	- INSPECTION COVER	TT	- TOP OF TREE
IL	- INVERT LEVEL	TW	- TOP OF WALL
LB	- LETTER BOX	US	- UNDESIGNED CULDS
LP	- LAMP POST	UTL	- UNABLE TO LIFT
MH	- MANHOLE	VL	- WATER LEVEL
MWR	- MARKER	VV	- WATER VALVE

FENCE TYPES:

BW	- BARBED WIRE	IR	- IRON RAILING
CB	- CLOSE BOARD	PR	- POST & RAIL
CL	- CHAIN LINK	PW	- POST & WIRE
CP	- CHESTNUT PALING		

STN 1

STN 1	- SURVEY STATION	FENCE	- FENCE
