


All drawings MUST be read in conjunction with the Engineer's details & designs

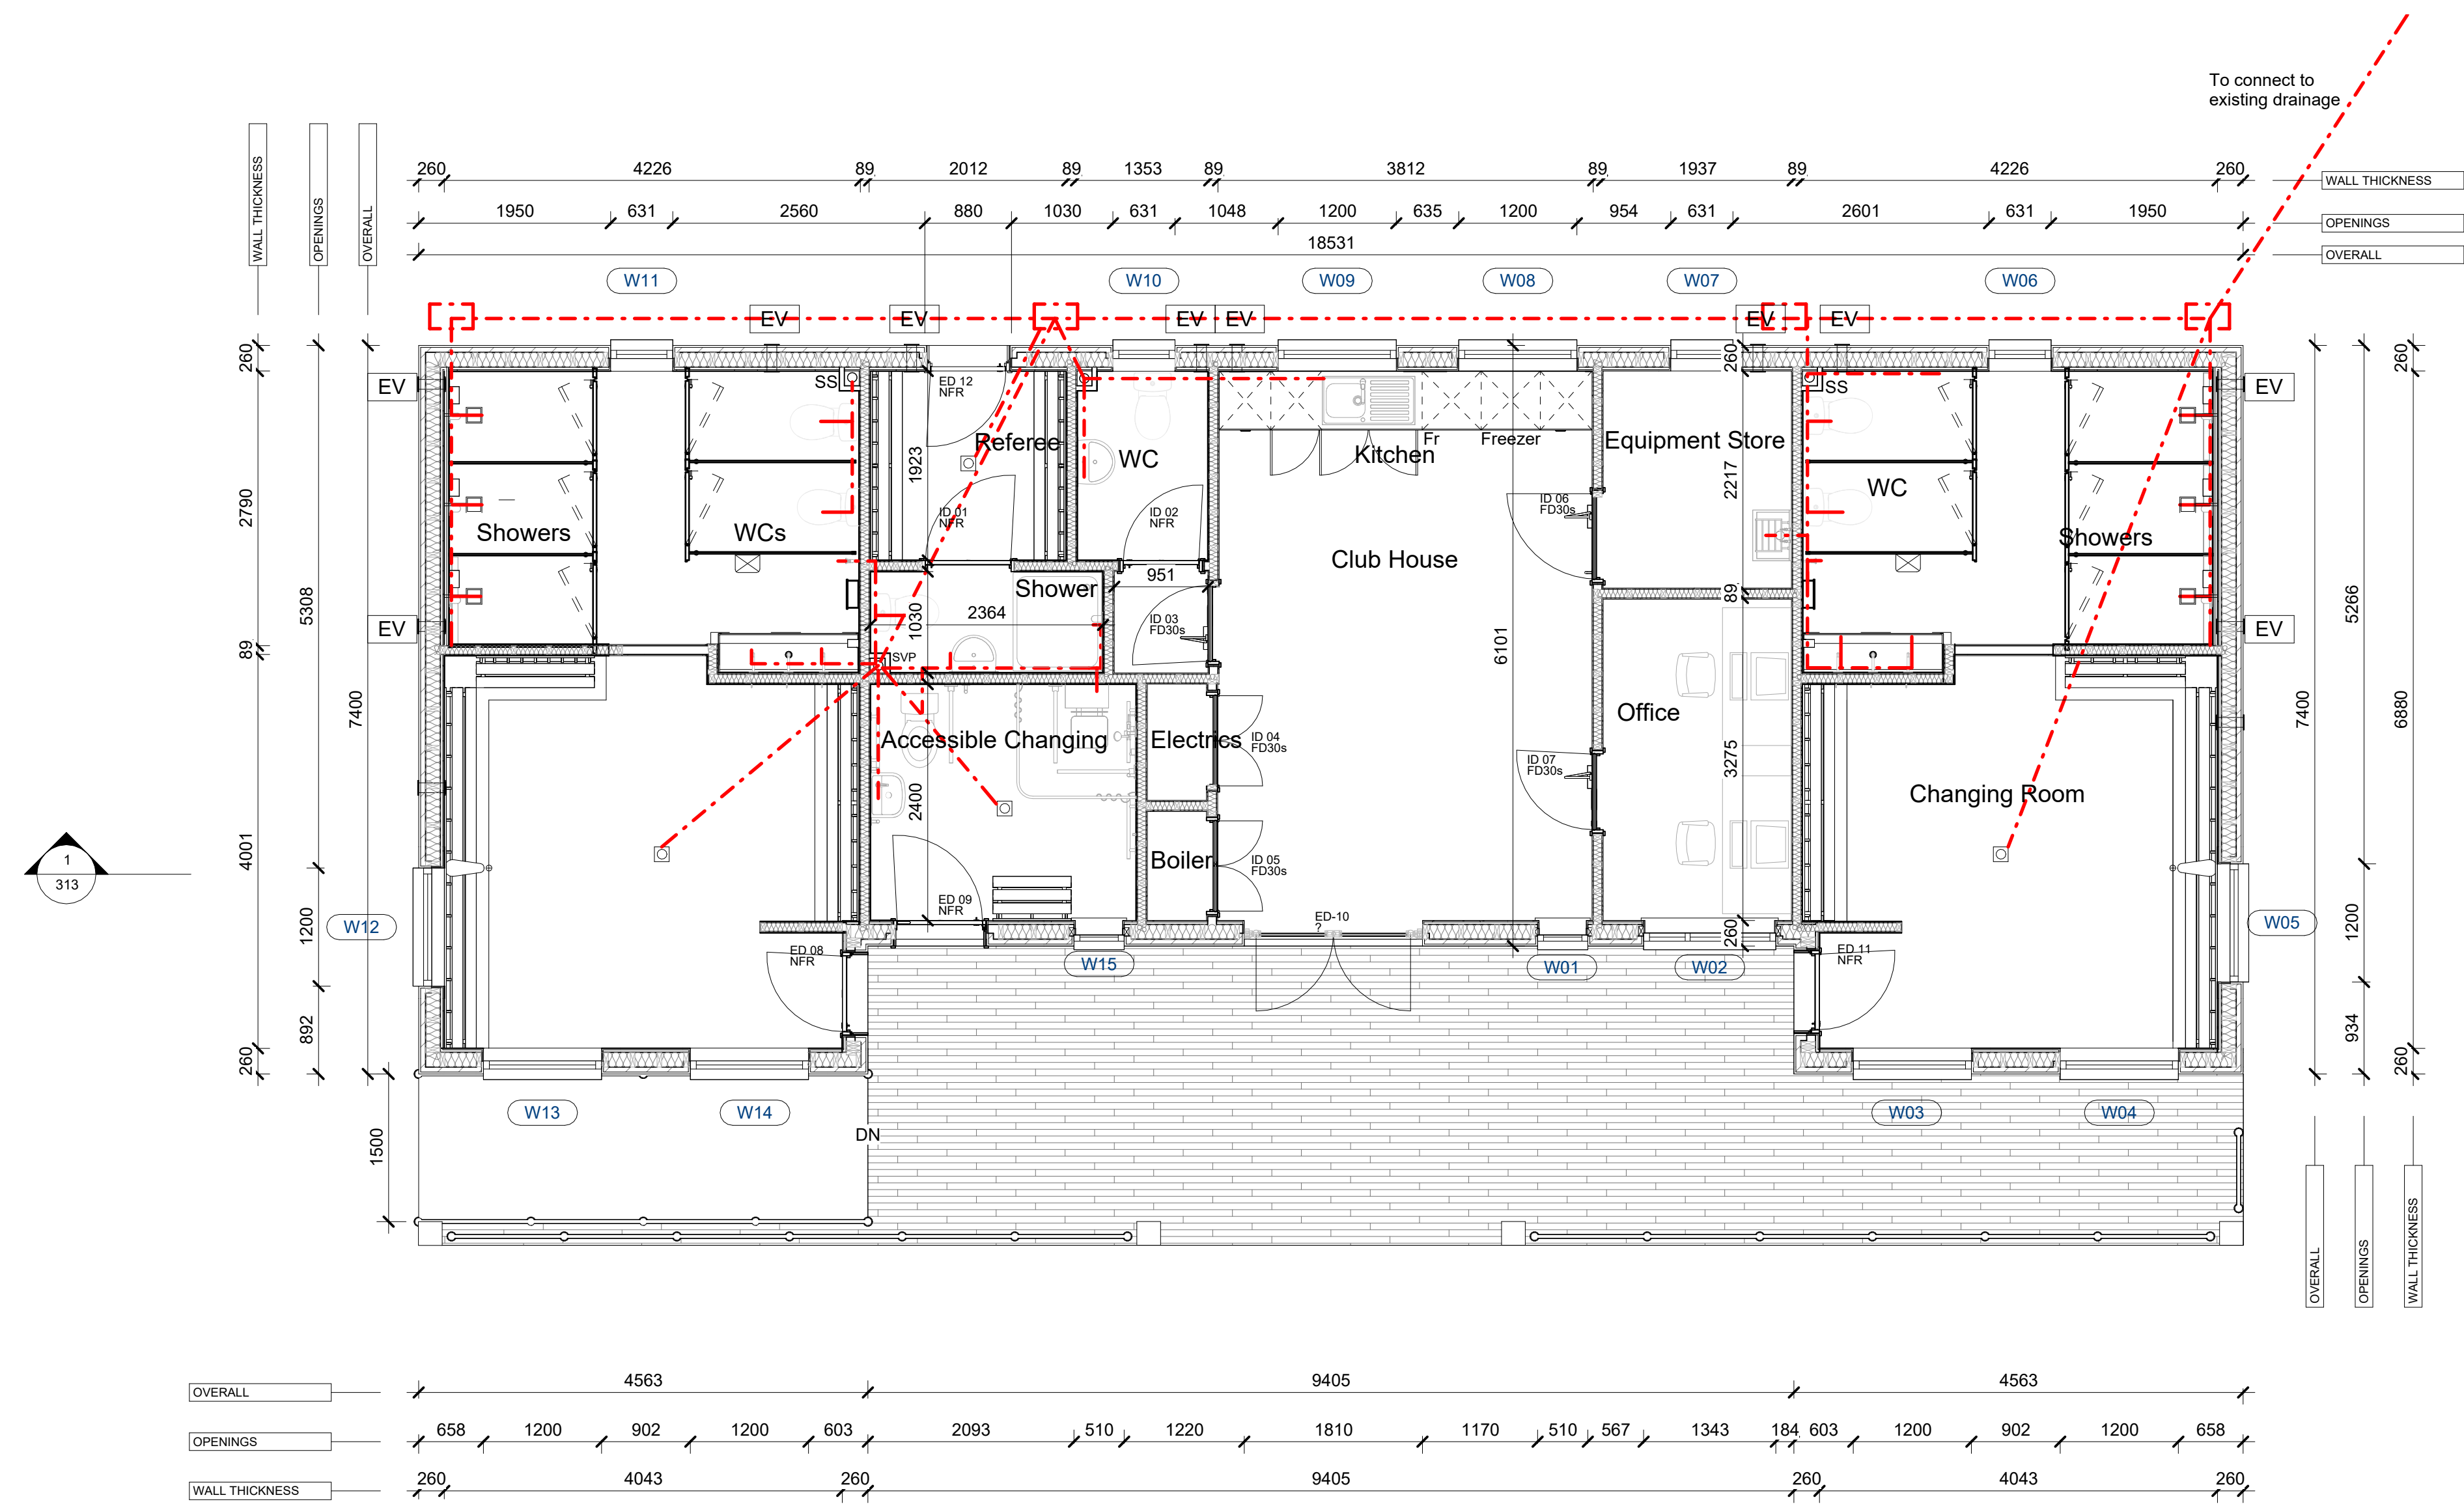

Ground Floor as proposed  
1 : 50