




2 Officials Elevation A
1 : 20

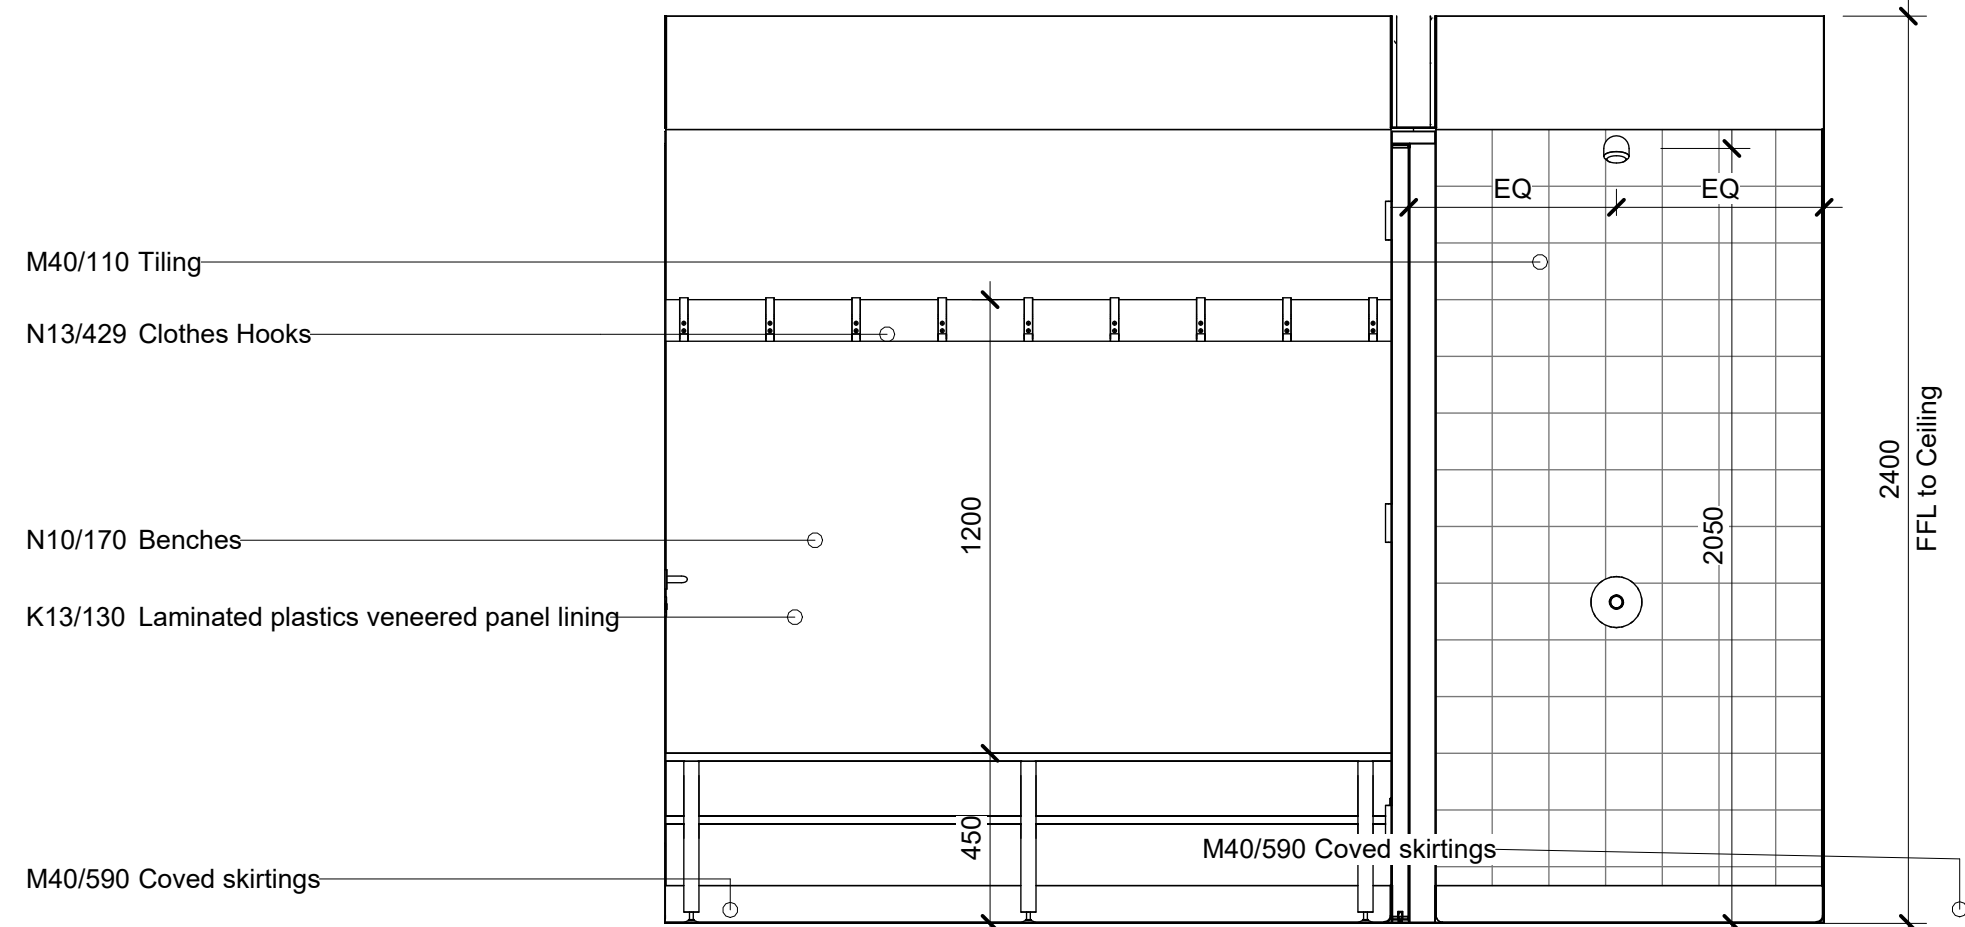


3 Officials Elevations B
1 : 20

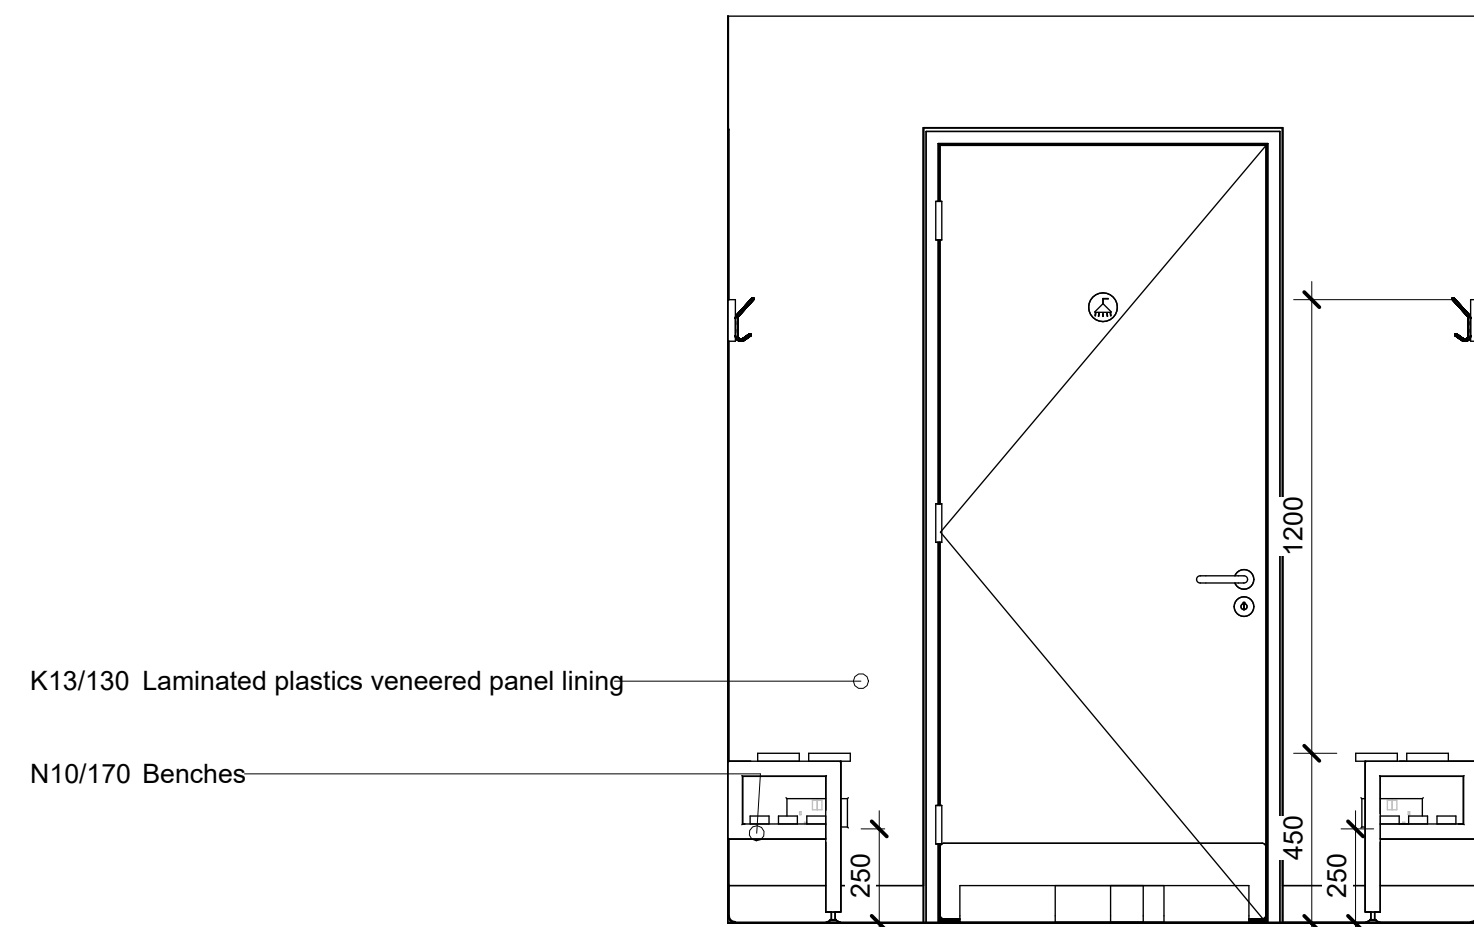


4 Officials Elevation C
1 : 20

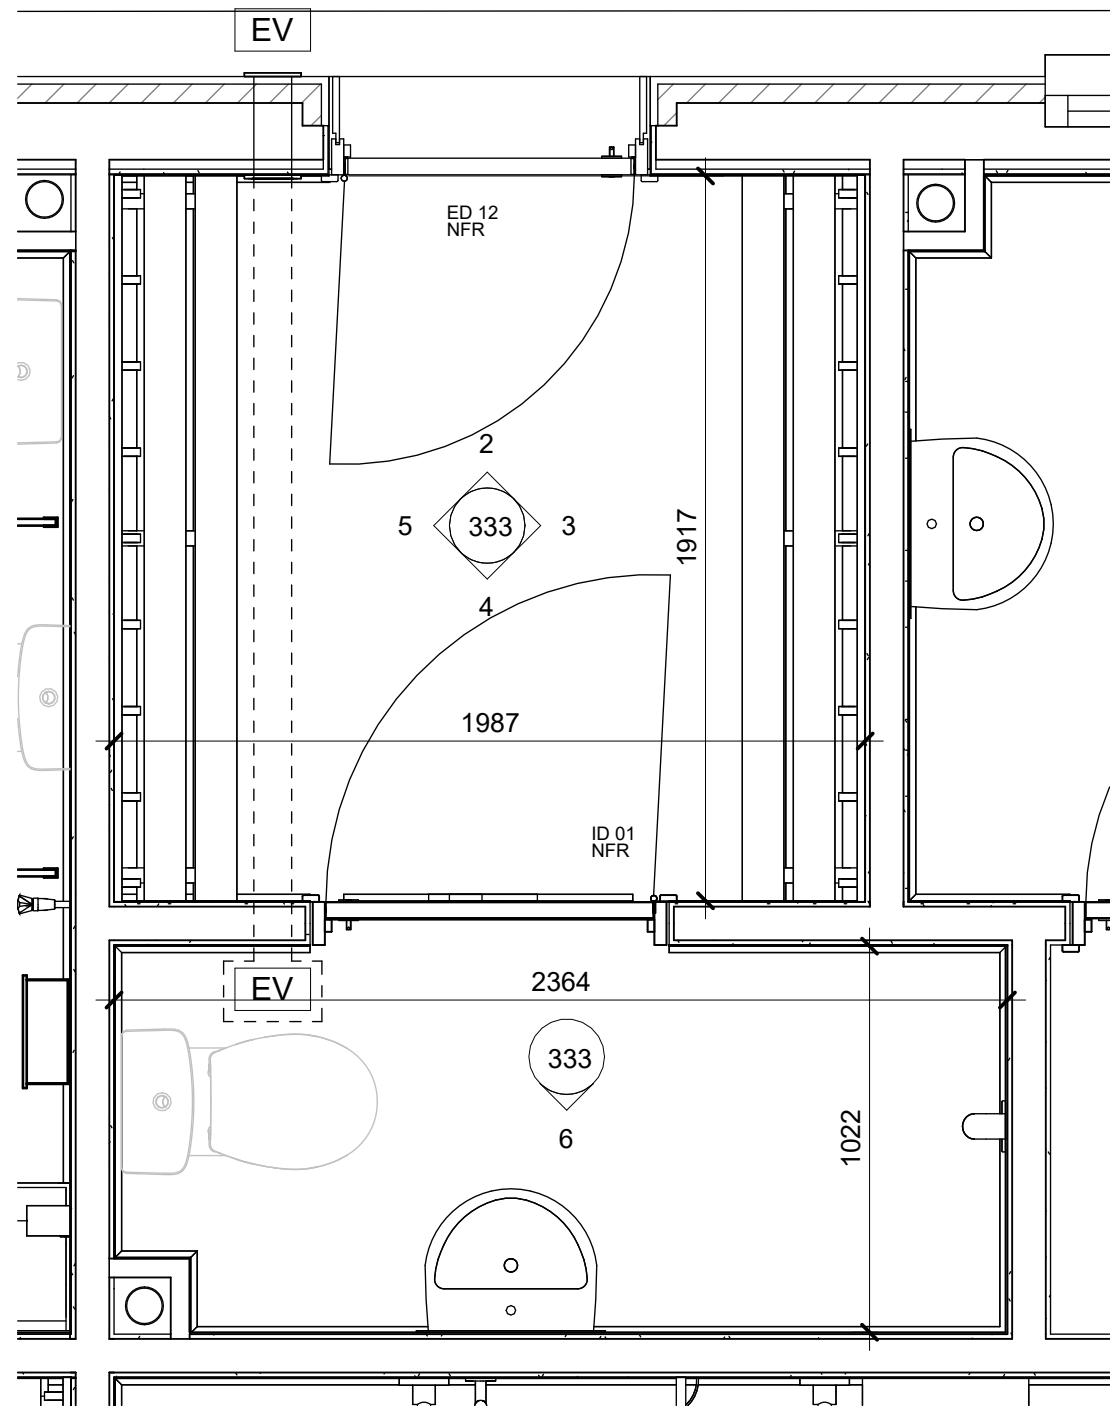

Officials Changing & Shower
1 : 20

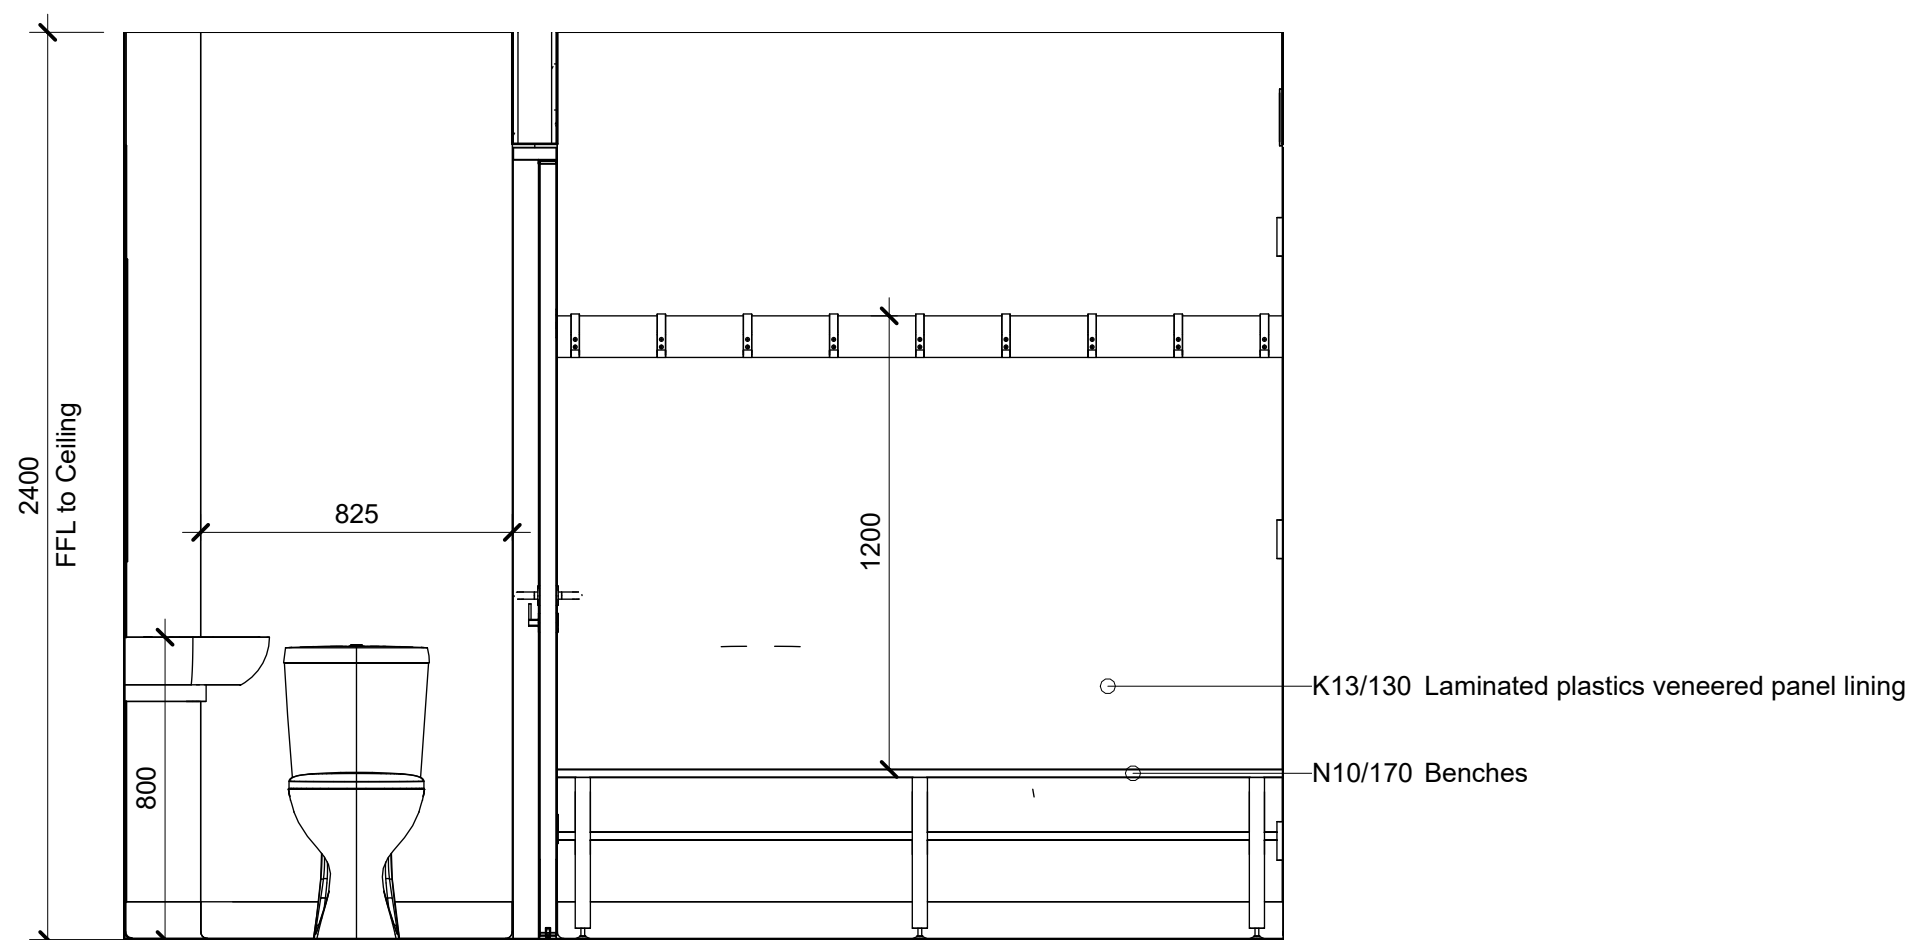

5 Officials Elevation D
1 : 20

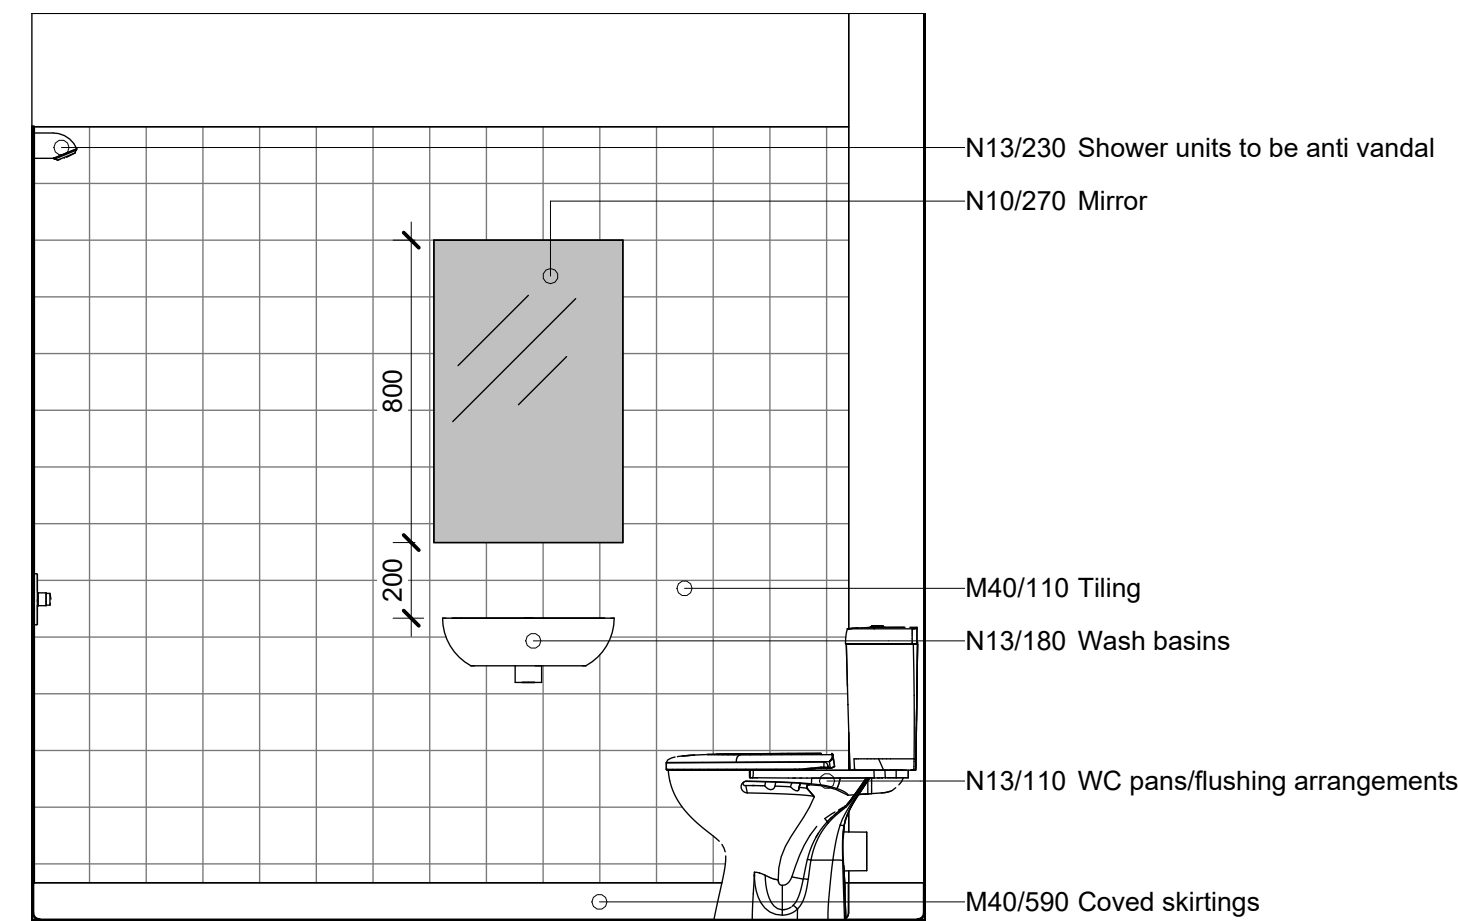

6 Officials Elevation E
1 : 20