




1 Away Changing Elevation A  
1 : 20

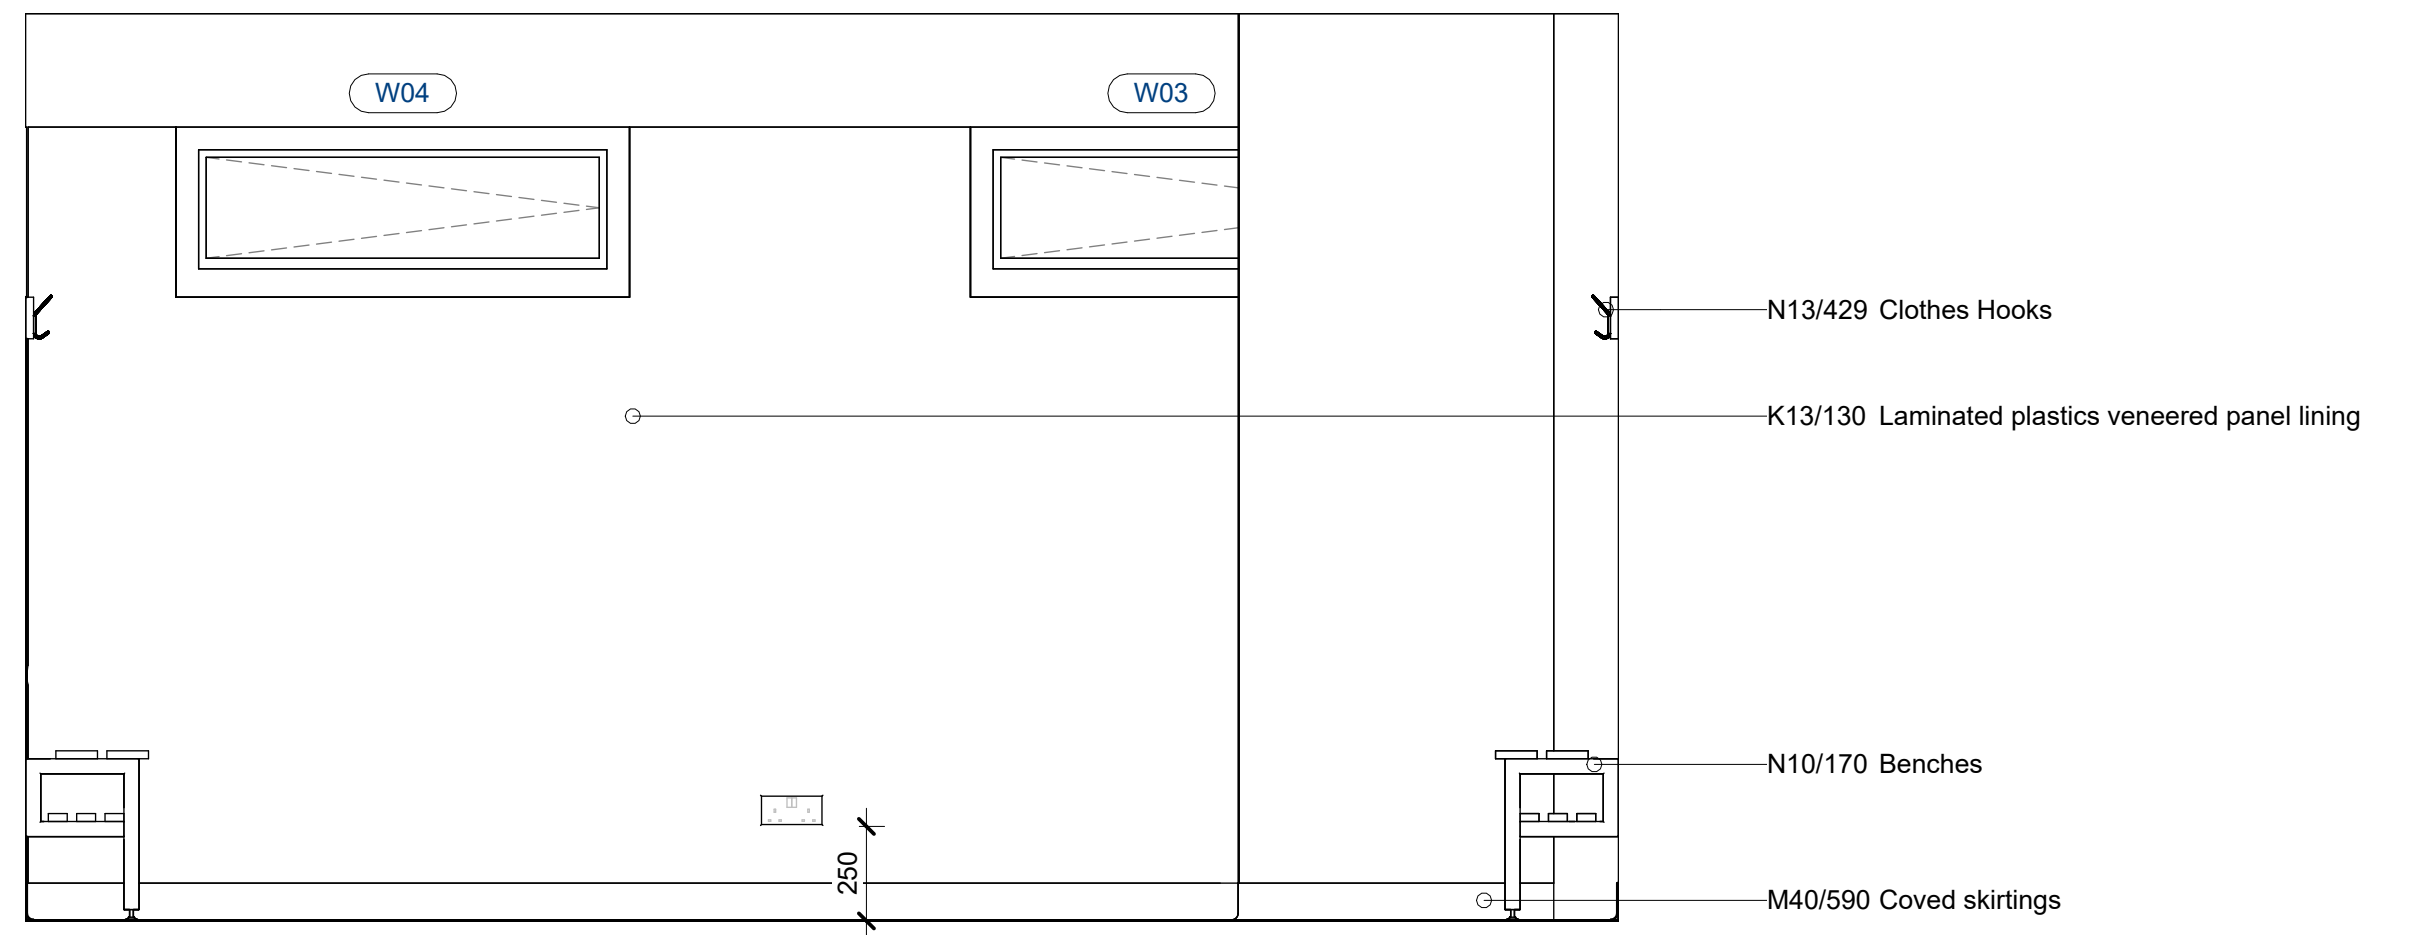

2 Away Changing Elevation C  
1 : 20

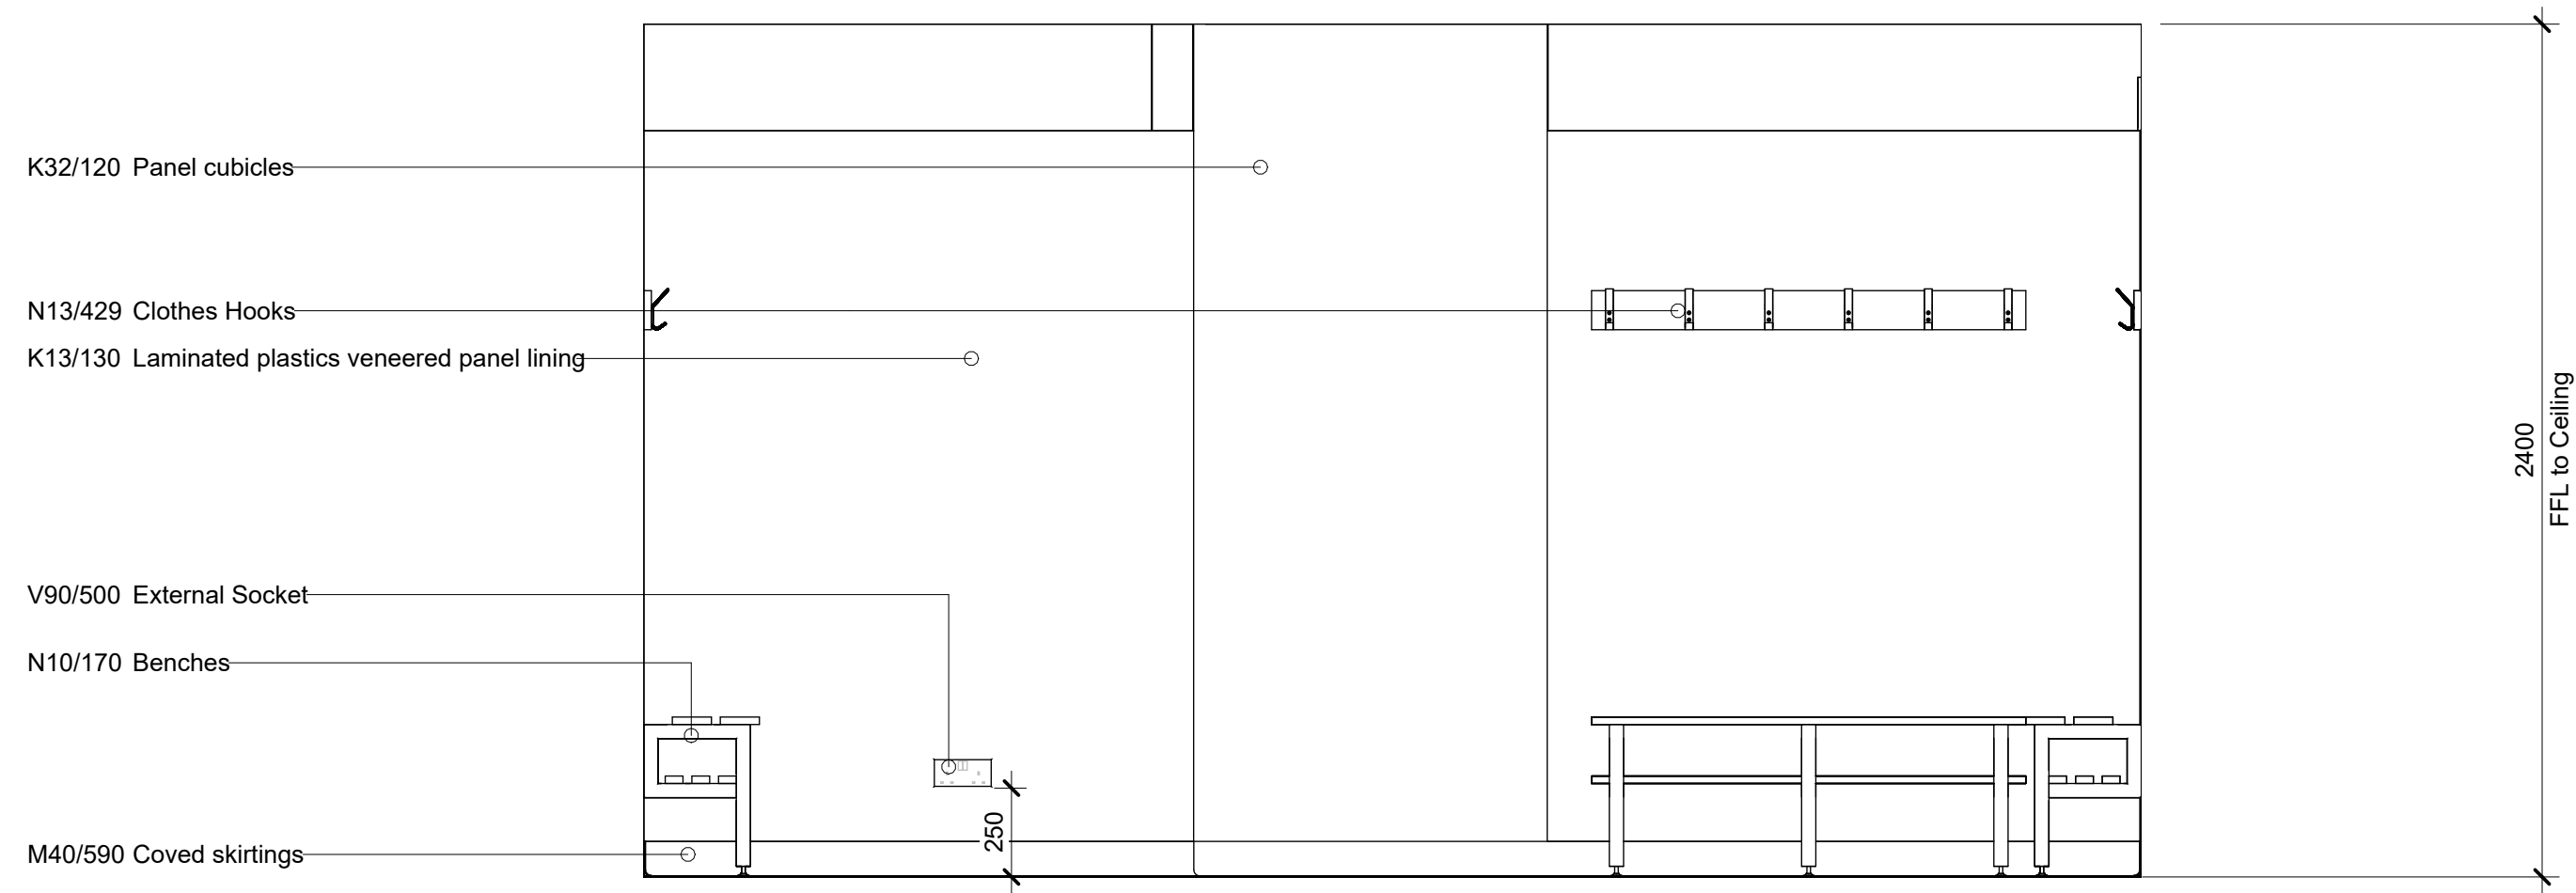

3 Away Changing Elevation E  
1 : 20

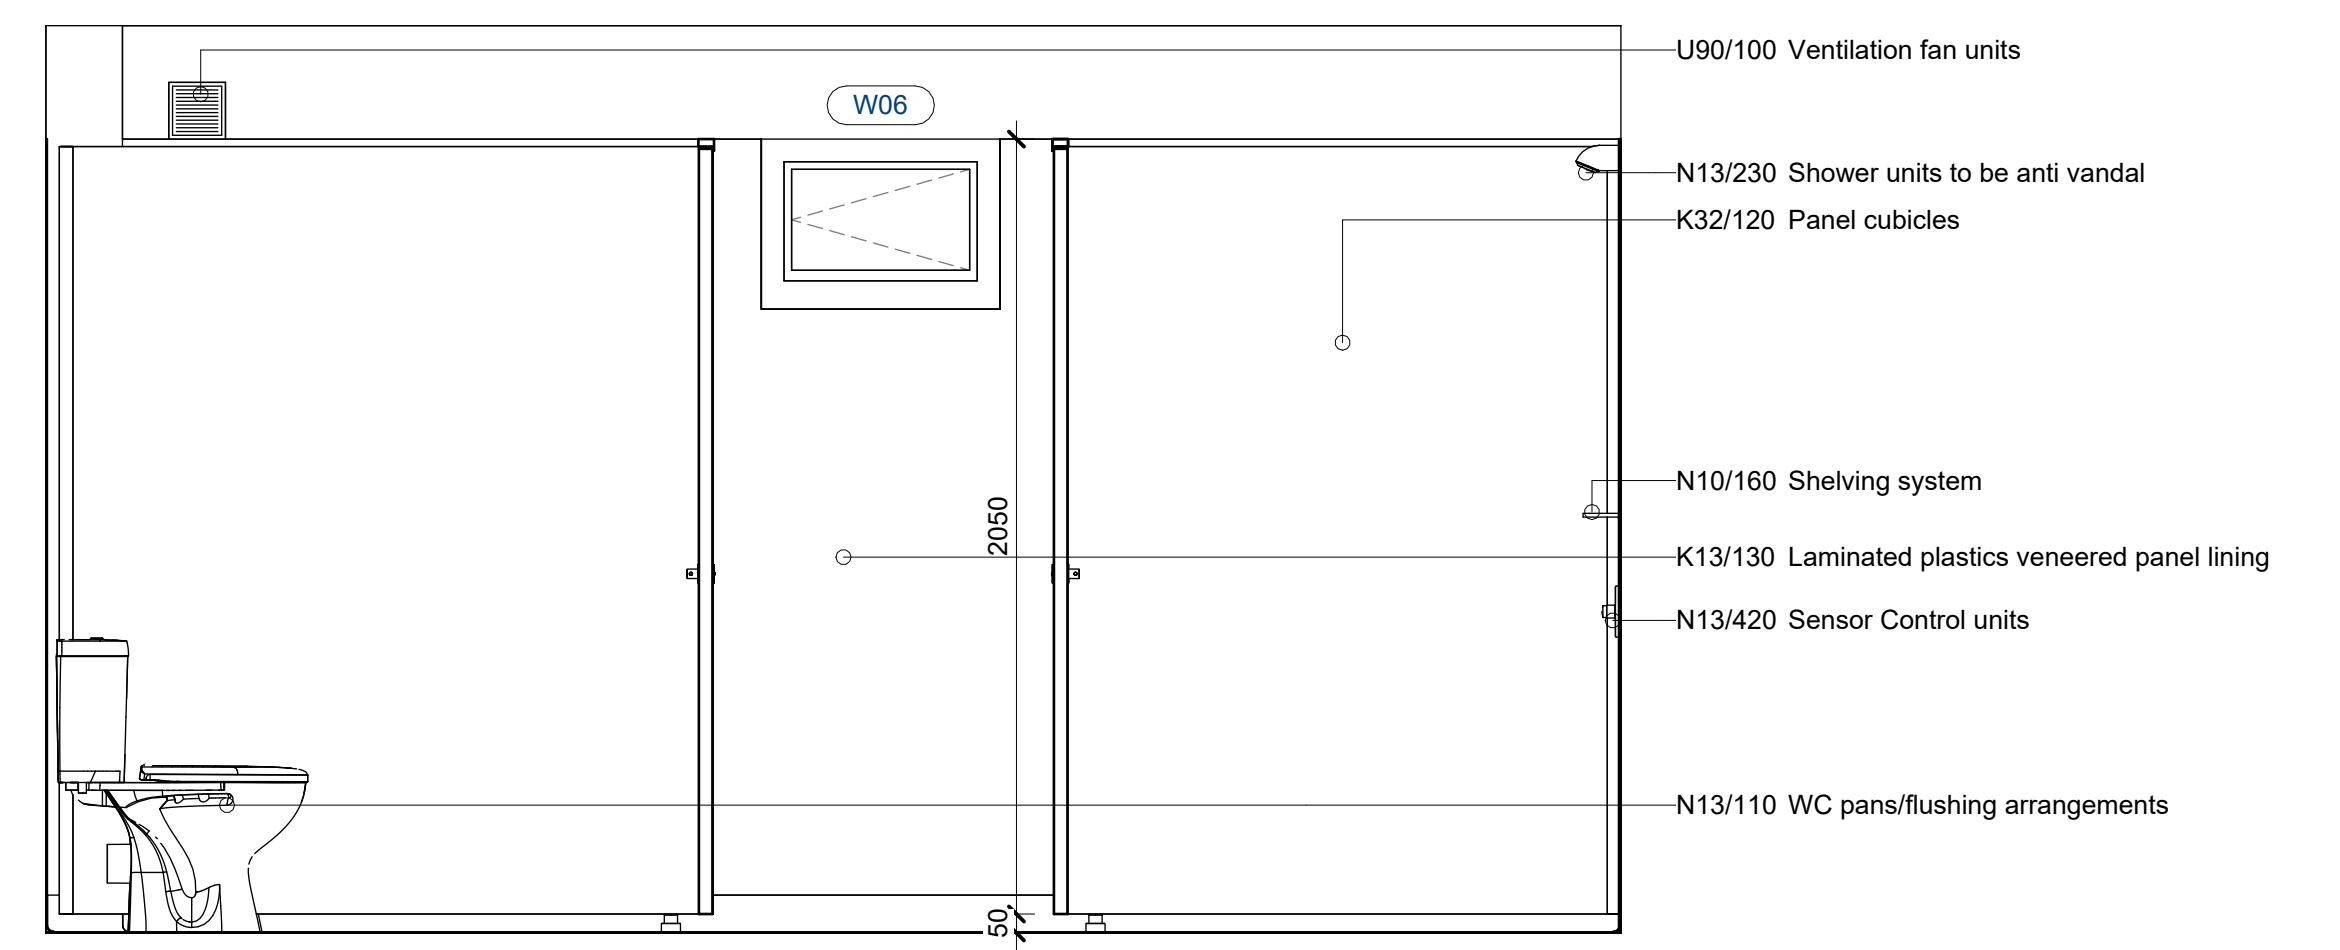

4 Away Changing Elevation F  
1 : 20