

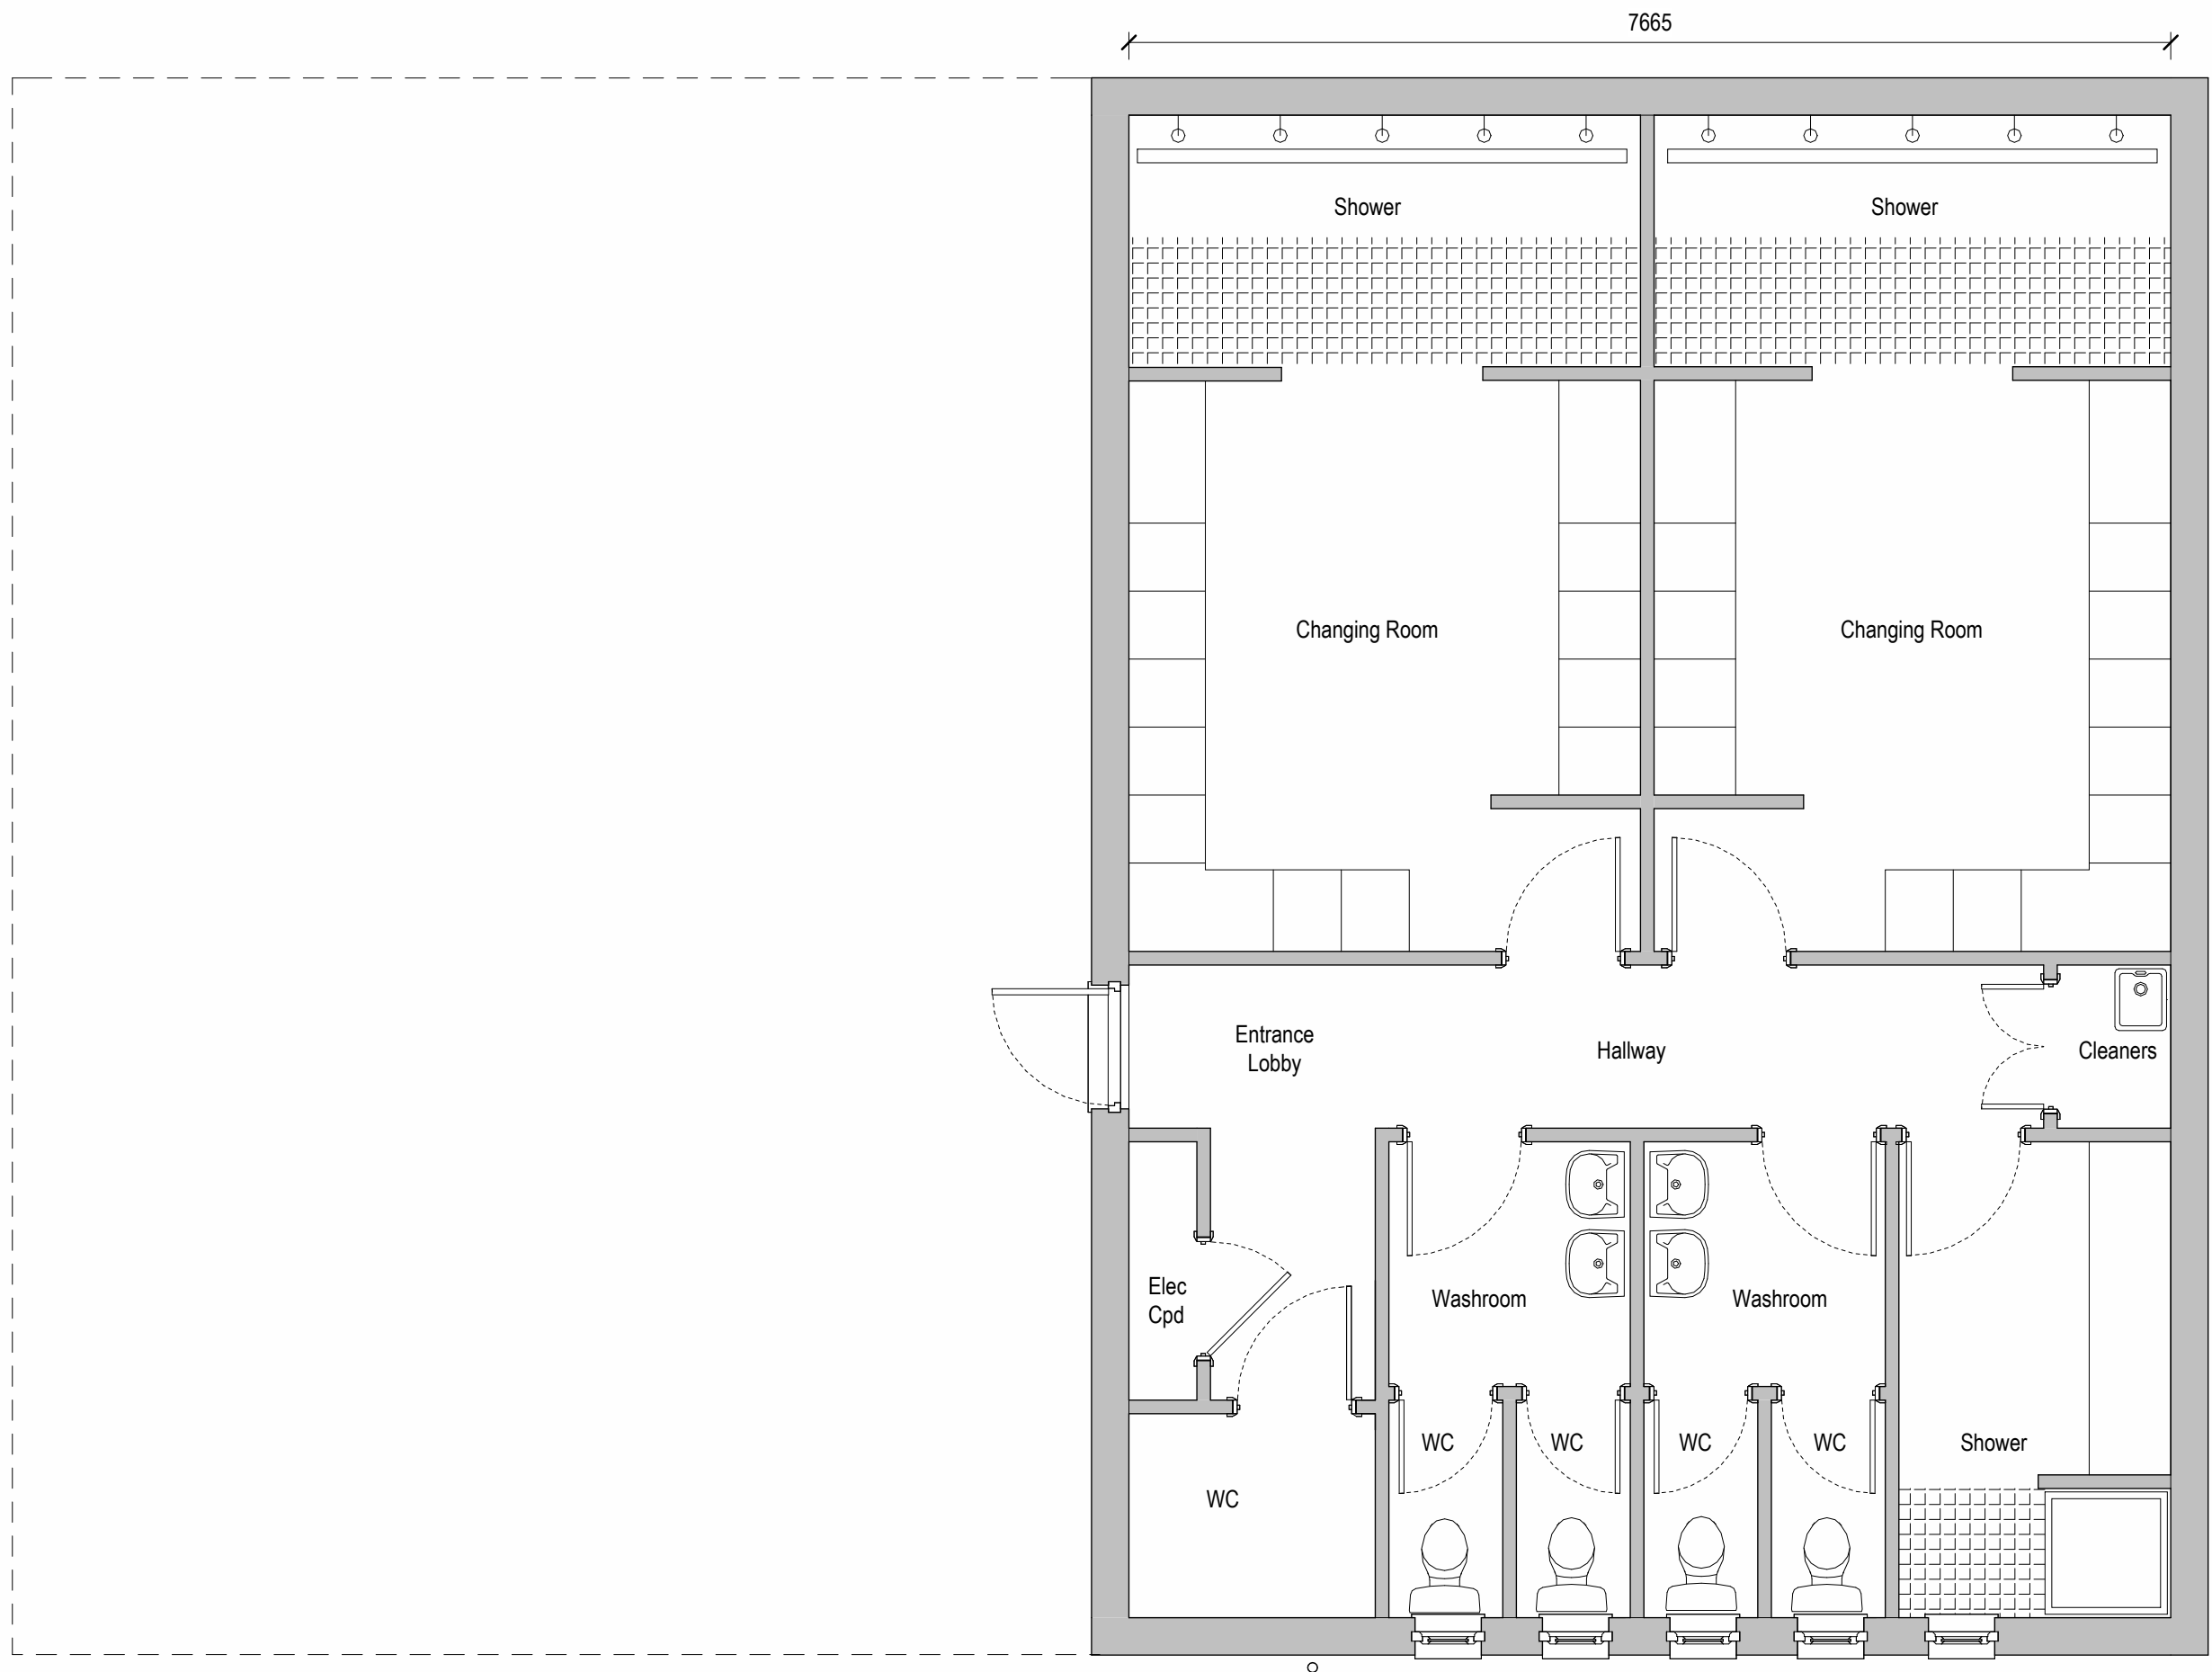



Paper Size: A1

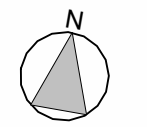


Existing Ground Floor
1 : 50

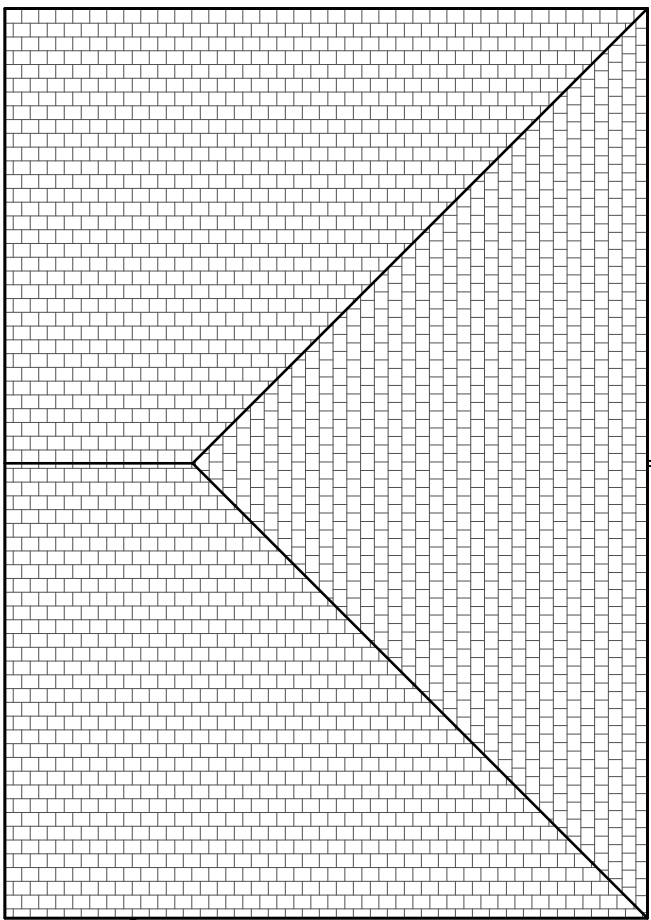


Roof Plan
1 : 100

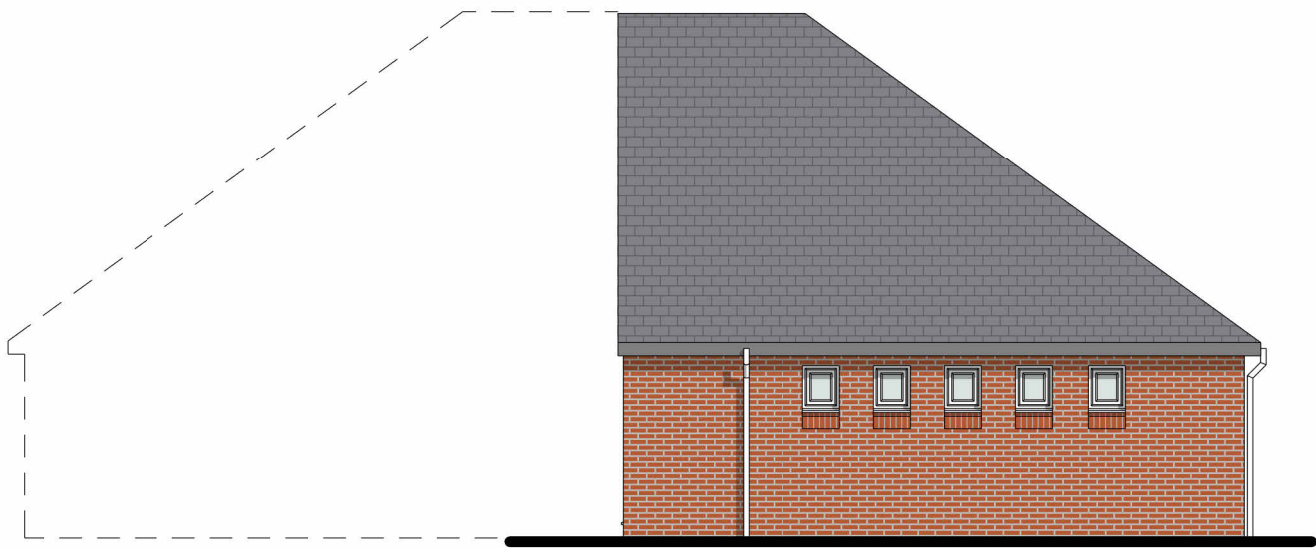


South Elevation (Existing)
1 : 100

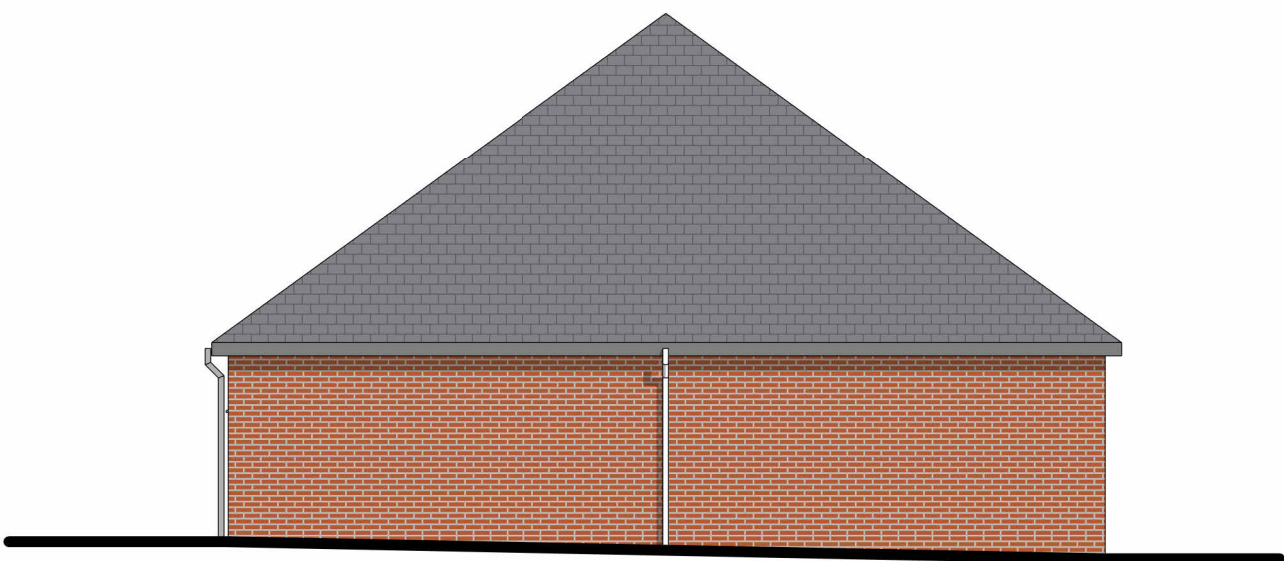

East Elevation Existing
1 : 100

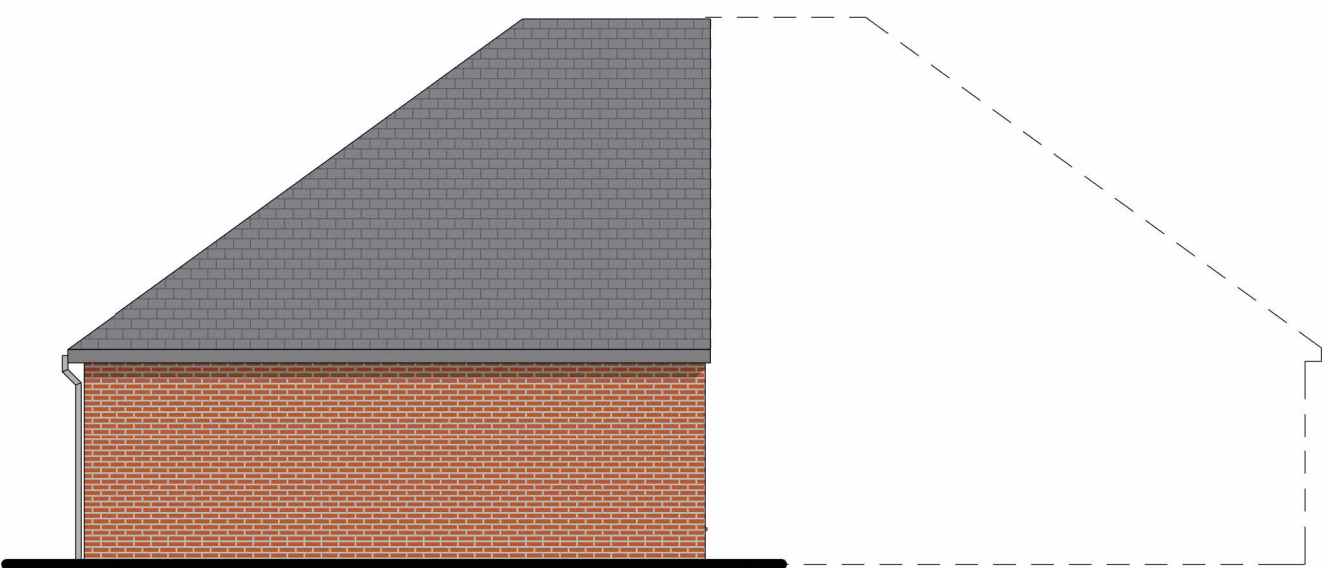

North Elevation (Existing)
1 : 100

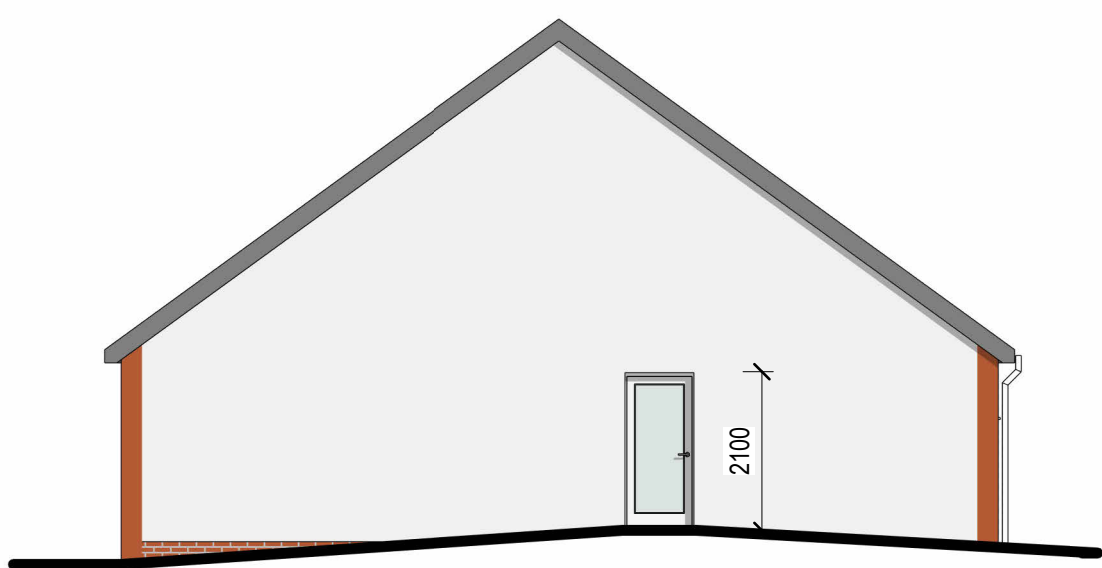

West Elevation (Existing)
1 : 100