



Section A: Existing Path (1:50)

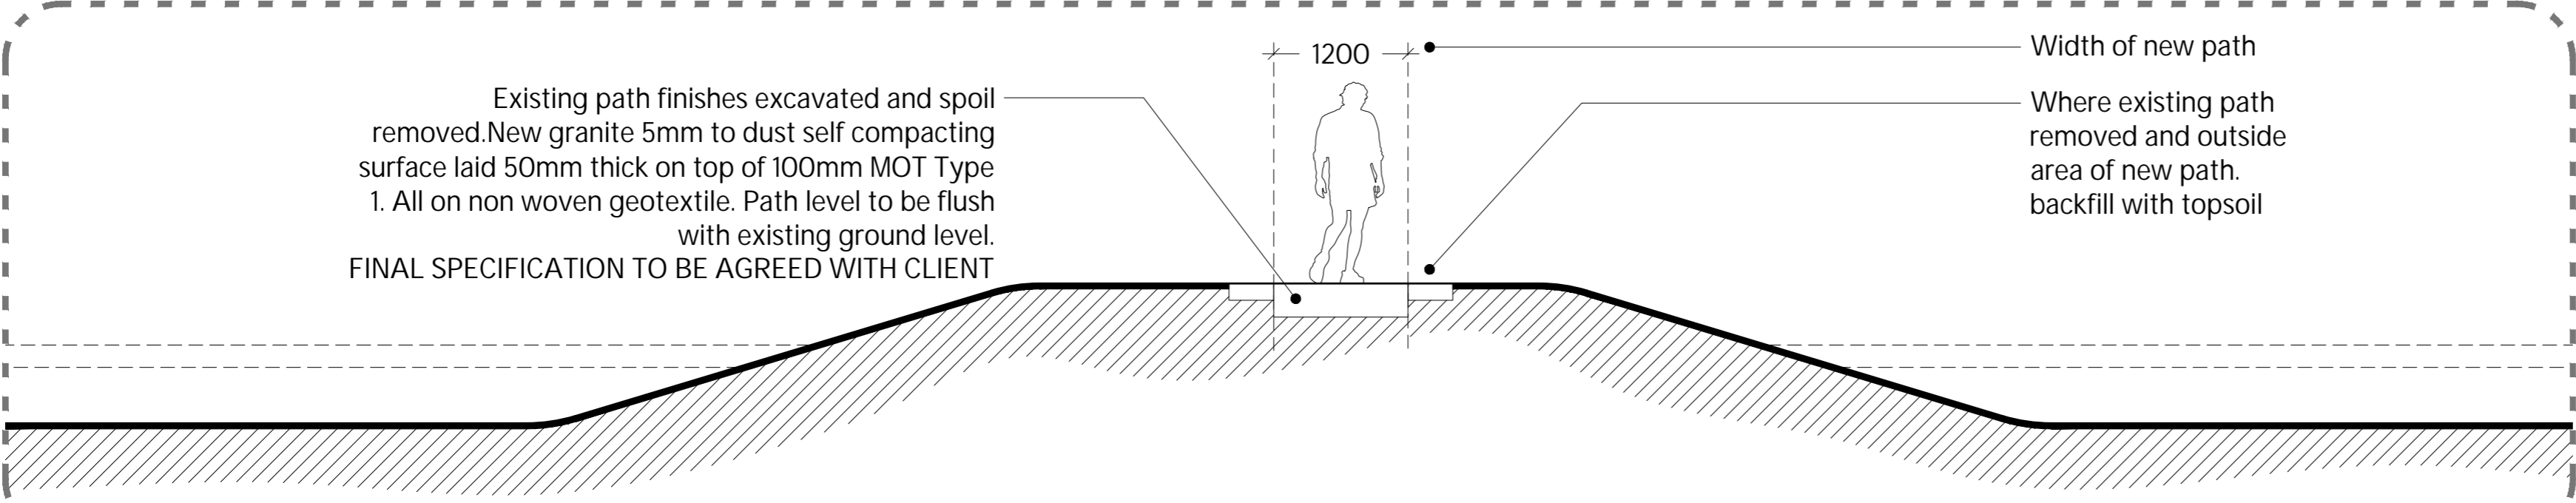

Section B: Proposed Path (1:50)

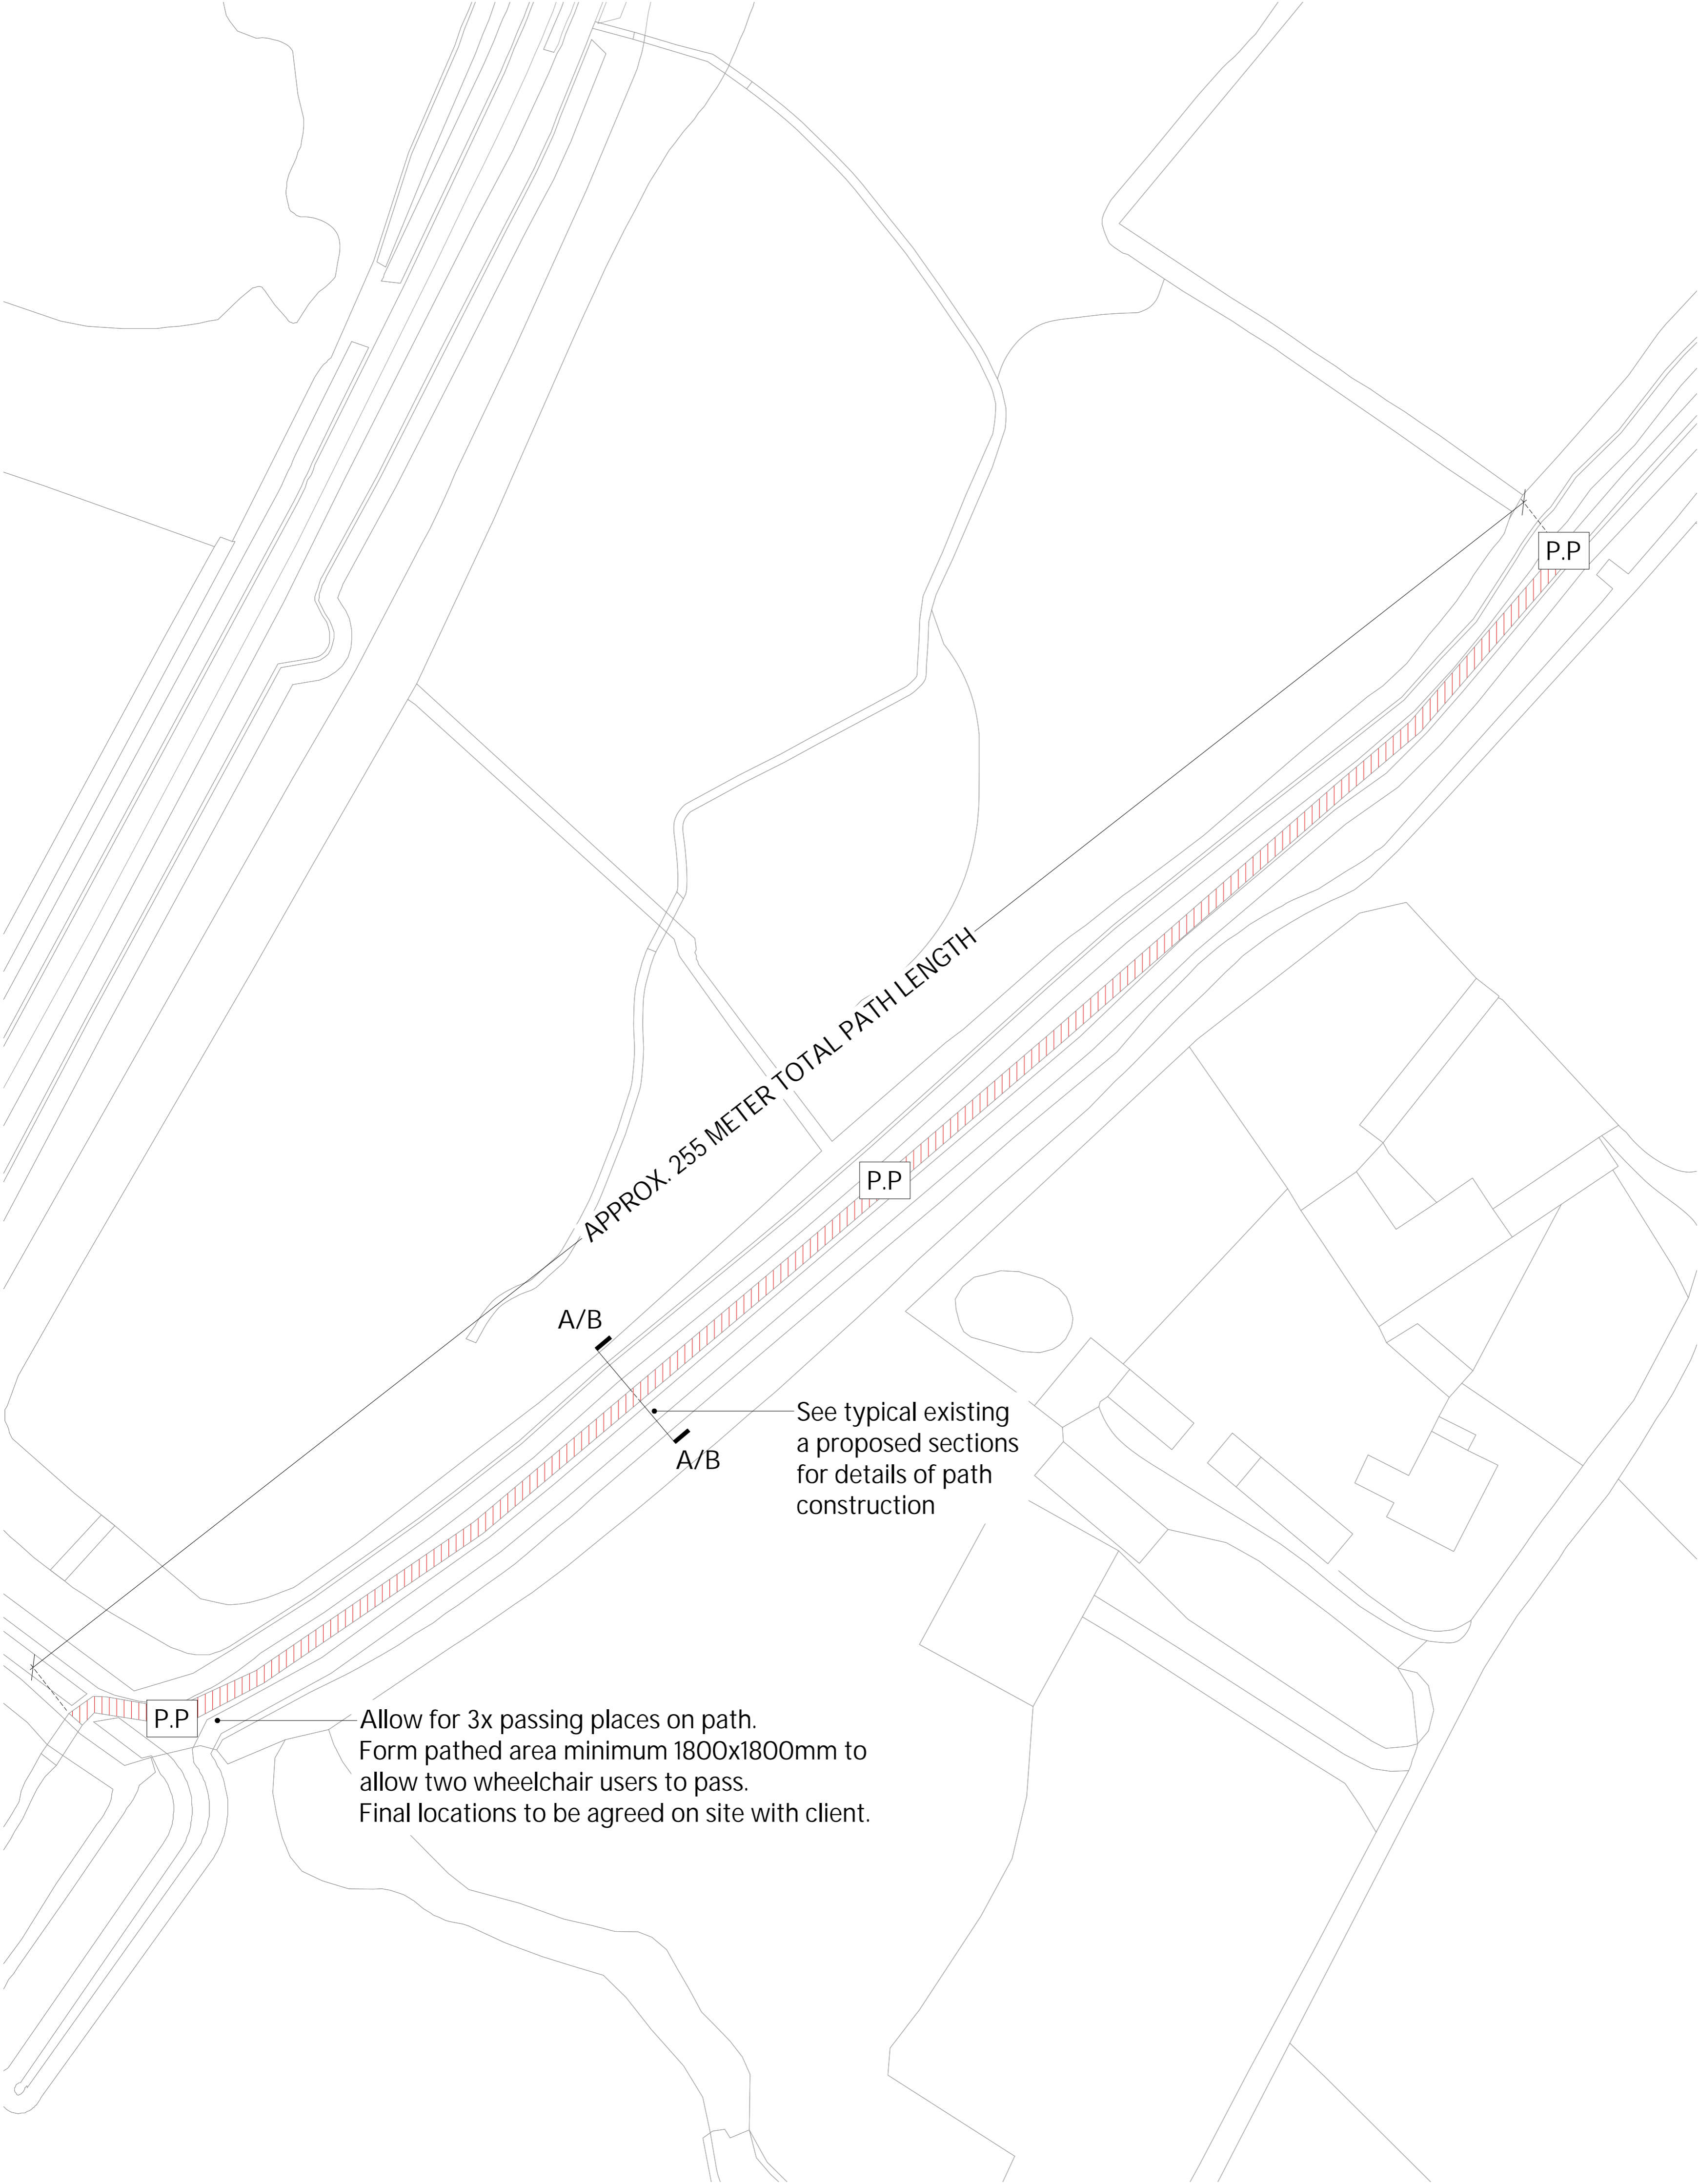

Do not scale from drawings - scale bars have been provided for planning purposes only. If a setting out dimension is required, please ask. When working with existing structures and services, any contractor is to check/ make own survey record against what is presented in these documents - in particular when below ground items are exposed. Drawings to be read in conjunction with any written specifications, schedules and specialist consultants design information.

Prince & Gisbey Architects owns the copyright of this drawing, which must not be reproduced in the whole or part without the written permission of Prince & Gisbey Architects.

Scale 1:500

0m 5 10 15 20 25 30m

NORTH

Status: TENDER

Revision	Date
A First drawing issue for comment.	10.09.2024
B Amended to client comments.	12.09.2024

DRAFT

prince&gisbey architects

RIBA Chartered Practice

enquiry@pandgarch.co.uk | www.pandgarch.co.uk | 51 Shamrock Ave, Whitstable, CT5 4EL  
T: 07764 495 301 or 07970 625 236 | Prince & Gisbey Architects Ltd (co no: 12064082)

Project_Drawing Title:	Project_Drawing No:	Revision:
STODMARSH NNR. PATH WORKS for: NATURAL ENGLAND	436_WD_101	B
Scale: 1:500 @ A1	Date: SEPTEMBER 2024	Drawn Chkd: BP MG
PHASE 01: Path Works	Originally printed at A1	