


APPROVED BY SIGN
 APPROVED BY NAME
 DATE
 CLIENT/POSITION

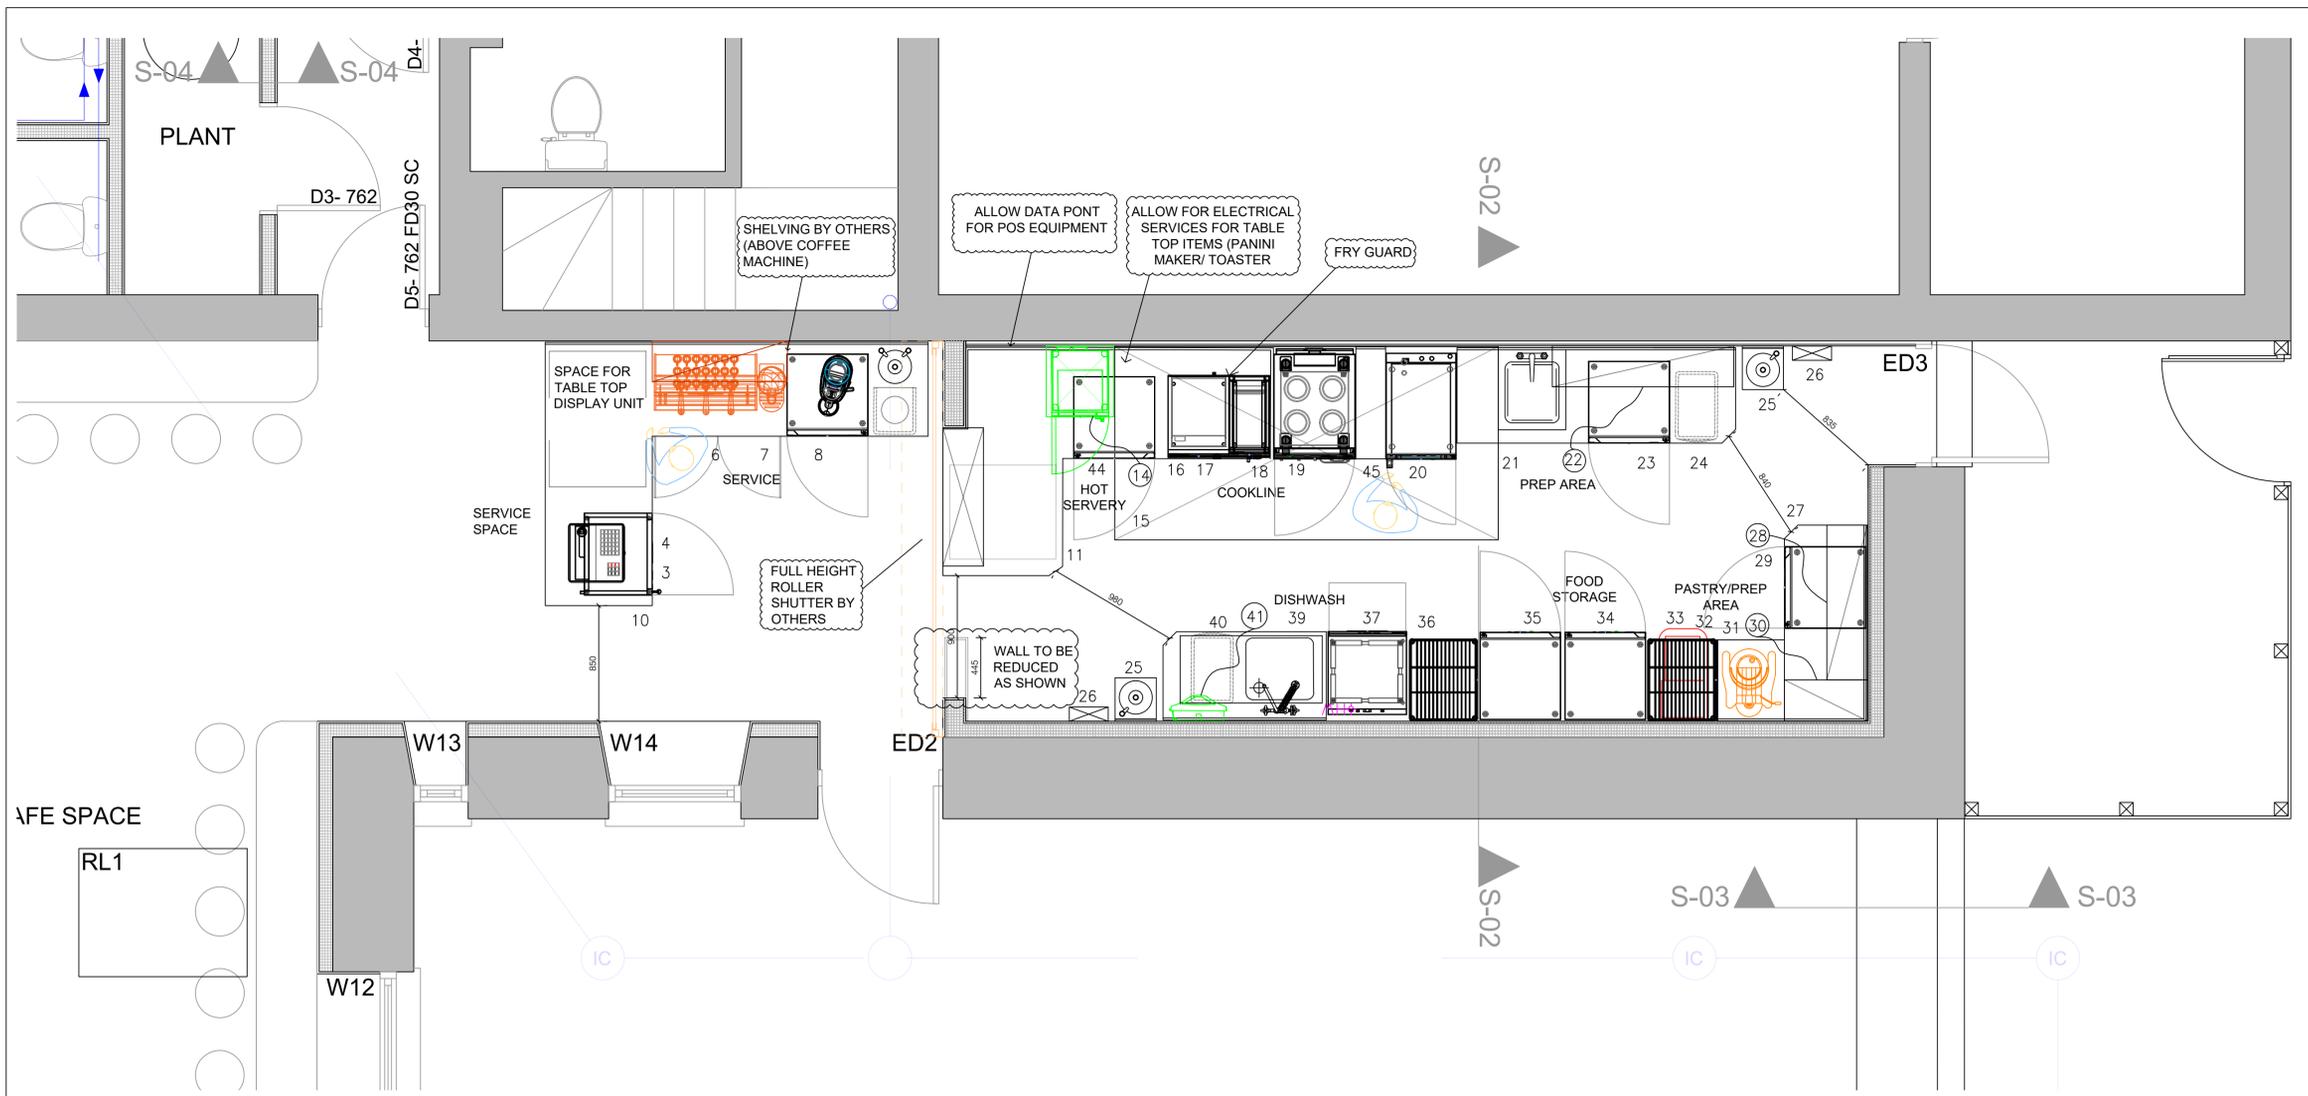

**FINISHES TO SERVERY
 COUNTER (ITEM 10) TBC BY
 CLIENT**

- 1. ITEM OMITTED
- 2. ITEM OMITTED
- 3. EPOS SYSTEM BY OTHERS
- 4. UNDERCOUNTER BOTTLE COOLER
- 5. ITEM OMITTED
- 6. COFFEE GRINDER
- 7. 3 GROUP ESPRESSO COFFEE MACHINE C/W HOT WATER FACILITY
- 8. UNDERCOUNTER REFRIGERATOR
- 9. ITEM OMITTED
- 10. BESPOKE L SHAPED SERVERY COUNTER C/W PART VOID UNDER FOR ITEM 4, CABLE PORT, CABINET FOR ITEM 7, PART VOID UNDER FOR ITEM 8, INSET HAND WASH BASIN & BIN CHUTE CUT OUT (WITH BIN UNDER)
- 11. BESPOKE STAINLESS STEEL L SHAPED SERVERY COUNTER, NOTCH CUT OUT TO ALLOW TO GO THROUGH RECESS, 3 TIER HEATED GANTRY (INDIVIDUALLY CONTROLLED), HOT CUPBOARD UNDER & CHAMFER
- 12. ITEM OMITTED
- 13. ITEM OMITTED
- 14. MICROWAVE C/W SHELF
- 15. STAINLESS STEEL VENTILATION CANOPY
- 16. STAINLESS STEEL REINFORCED BENCH C/W DROP DOWN SECTION FOR ITEMS 17 & 18 & FULLY BOXED RAISED UPSTAND EXTENDED TO ACT AS FRY GUARD TO RHS
- 17. ELECTRIC SMOOTH GRIDDLE
- 18. ELECTRIC SINGLE TANK, SINGLE BASKET FRYER
- 19. 4 ZONE INDUCTION TOP C/W OVEN UNDER
- 20. ELECTRIC COMPACT 10 GRID COMBINATION OVEN (RH HINGE) C/W STAND
- 21. STAINLESS STEEL WALL BENCH, C/W INSET SINK, PART VOID UNDER FOR ITEM 23 & 24 & CHAMFER TO FRONT RHS
- 22. STAINLESS STEEL 2 TIER WALL SHELF
- 23. UNDERCOUNTER REFRIGERATOR
- 24. BIN UNDER
- 25. 2 No. HAND WASH BASINS
- 26. 2 No. FLY KILLERS
- 27. STAINLESS STEEL L SHAPED WALL BENCH, C/W CHAMFER TO FRONT LHS, PART VOID UNDER FOR ITEM 29, DROP DOWN SECTION TO FORM MIXER STAND & STAINLESS STEEL DIVIDER TO RHS OF MIXER STAND
- 28. STAINLESS STEEL 2 TIER WALL SHELVING
- 29. UNDERCOUNTER REFRIGERATOR
- 30. STAINLESS STEEL 2 TIER WALL SHELVING
- 31. 20 LTR MIXER
- 32. 5 TIER RACK UNIT
- 33. MOBILE INGREDIENT BIN (65LTR)
- 34. SINGLE DOOR UPRIGHT FREEZER (320LTR)
- 35. SINGLE DOOR UPRIGHT REFRIGERATOR (320LTR)
- 36. 5 TIER RACK UNIT
- 37. FRONT LOADER DISHWASHER C/W STAND
- 38. ITEM OMITTED
- 39. STAINLESS STEEL WALL BENCH C/W, PART VOID UNDER FOR ITEM 40, PRE RINSE SPRAY, ANTI DRIP MOULD, CHAMFER & INSET SINK
- 40. BIN UNDER
- 41. GREASEPAK
- 42. ITEM OMITTED
- 43. ITEM OMITTED
- 44. UNDERCOUNTER REFRIGERATOR
- 45. STAINLESS STEEL INFILL BENCH

B	06.01.25	CHANGES MADE AS PER COMMENTS RECEIVED FROM VERITY ANTHONY - MW	SBM
A	24.12.24	CHANGES MADE AS PER COMMENTS RECEIVED FROM ANNA RENTON - MW	SBM

REV:	DATE:	DETAIL:	CHKd:
	16.12.24	SCALE:	1:25 @A1
DRAWN:	MW	CHECKED:	SBM

CLIENT: **PENLEE HOUSE**
Gallery & Museum
 PENZANCE

PROJECT: Cafe at Coach House Penzance, Cornwall TR18 4HE

TITLE: Proposed Kitchen & Servery Layout

FLOOR LEVEL: Ground Floor

DWG No: 6129-01

THIS DRAWING IS COPYRIGHT. DO NOT SCALE FROM THIS DRAWING.


GS CATERING EQUIPMENT LTD
 Foodservice Equipment Solutions - Concept to Aftercare

01803 528586
 info@gsgroup.co.uk
 www.gsgroup.co.uk

Aspen Way
 Paignton
 Devon
 TQ4 7QR

For Approval