


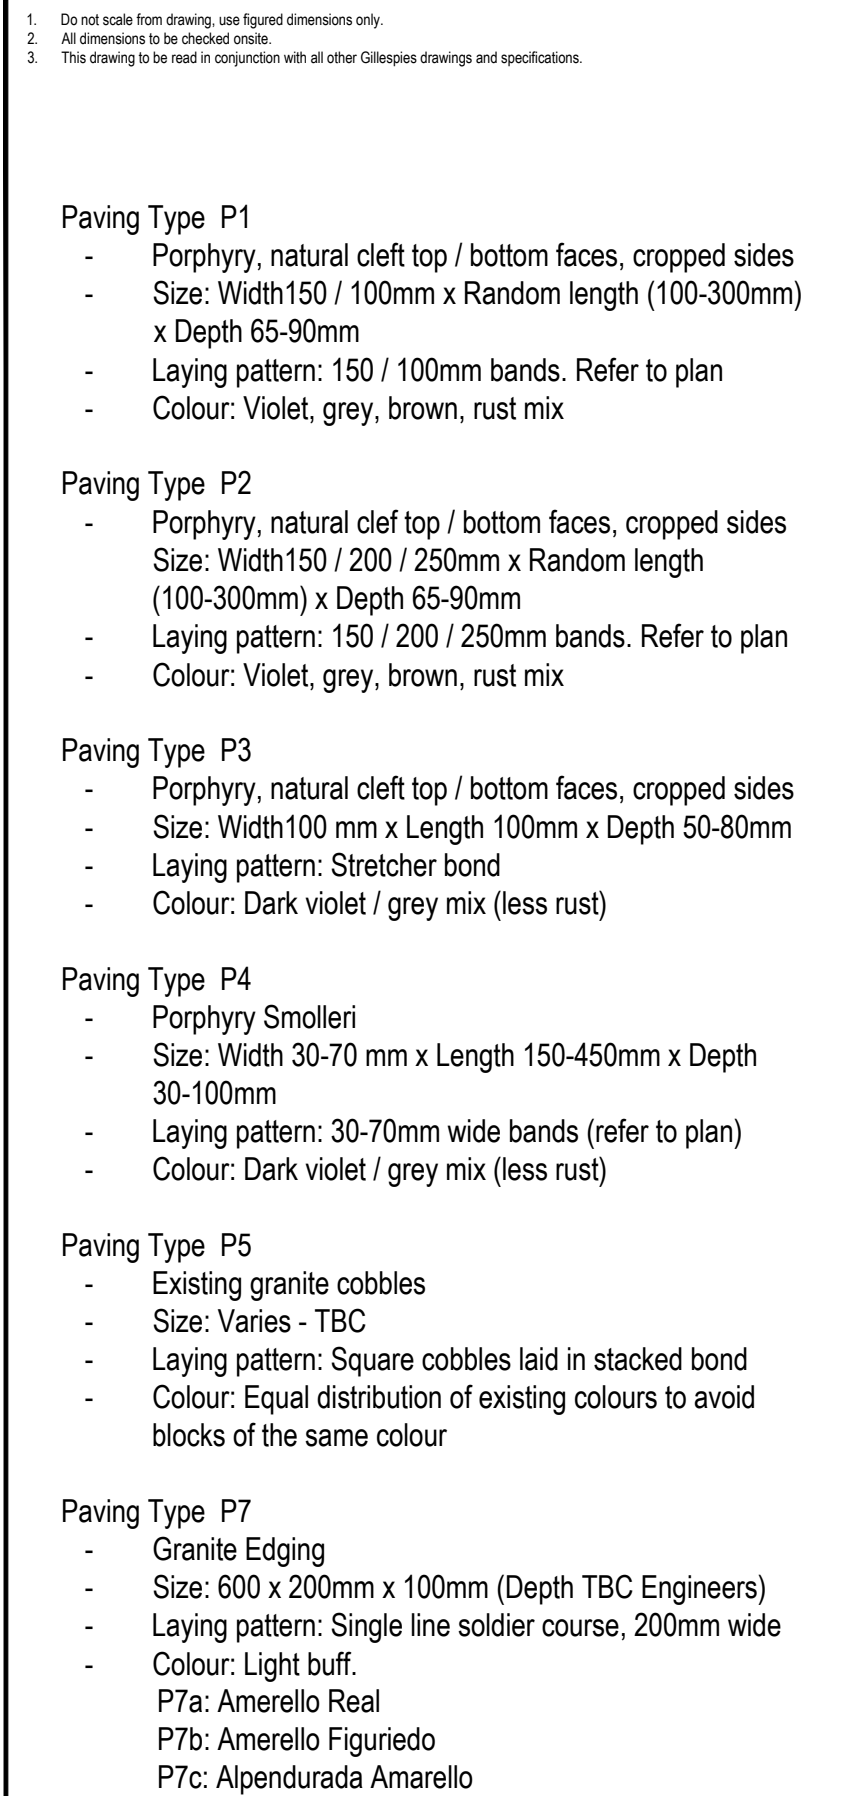

GILLESPIES

5th Floor, Phoenix House, 3 South Parade, Leeds, LS1 5DX
 P: 0113 247 0050 F: 0113 247 0660 E: design.leeds@gillespies.co.uk

Paving Type P7b

GRANITE EDGING EXAMPLE IMAGES