



NOTES

Copyright Fothergill & Company
Do not scale
If in doubt, ASK
Construct only from drgs status WORKING

THIS DRAWING HAS BEEN PREPARED FROM HARD
TO READ ORIGINAL DRAWINGS AND FROM
PHOTOGRAPHS. NO PHYSICAL DIMENSIONS HAVE
BEEN CHECKED.

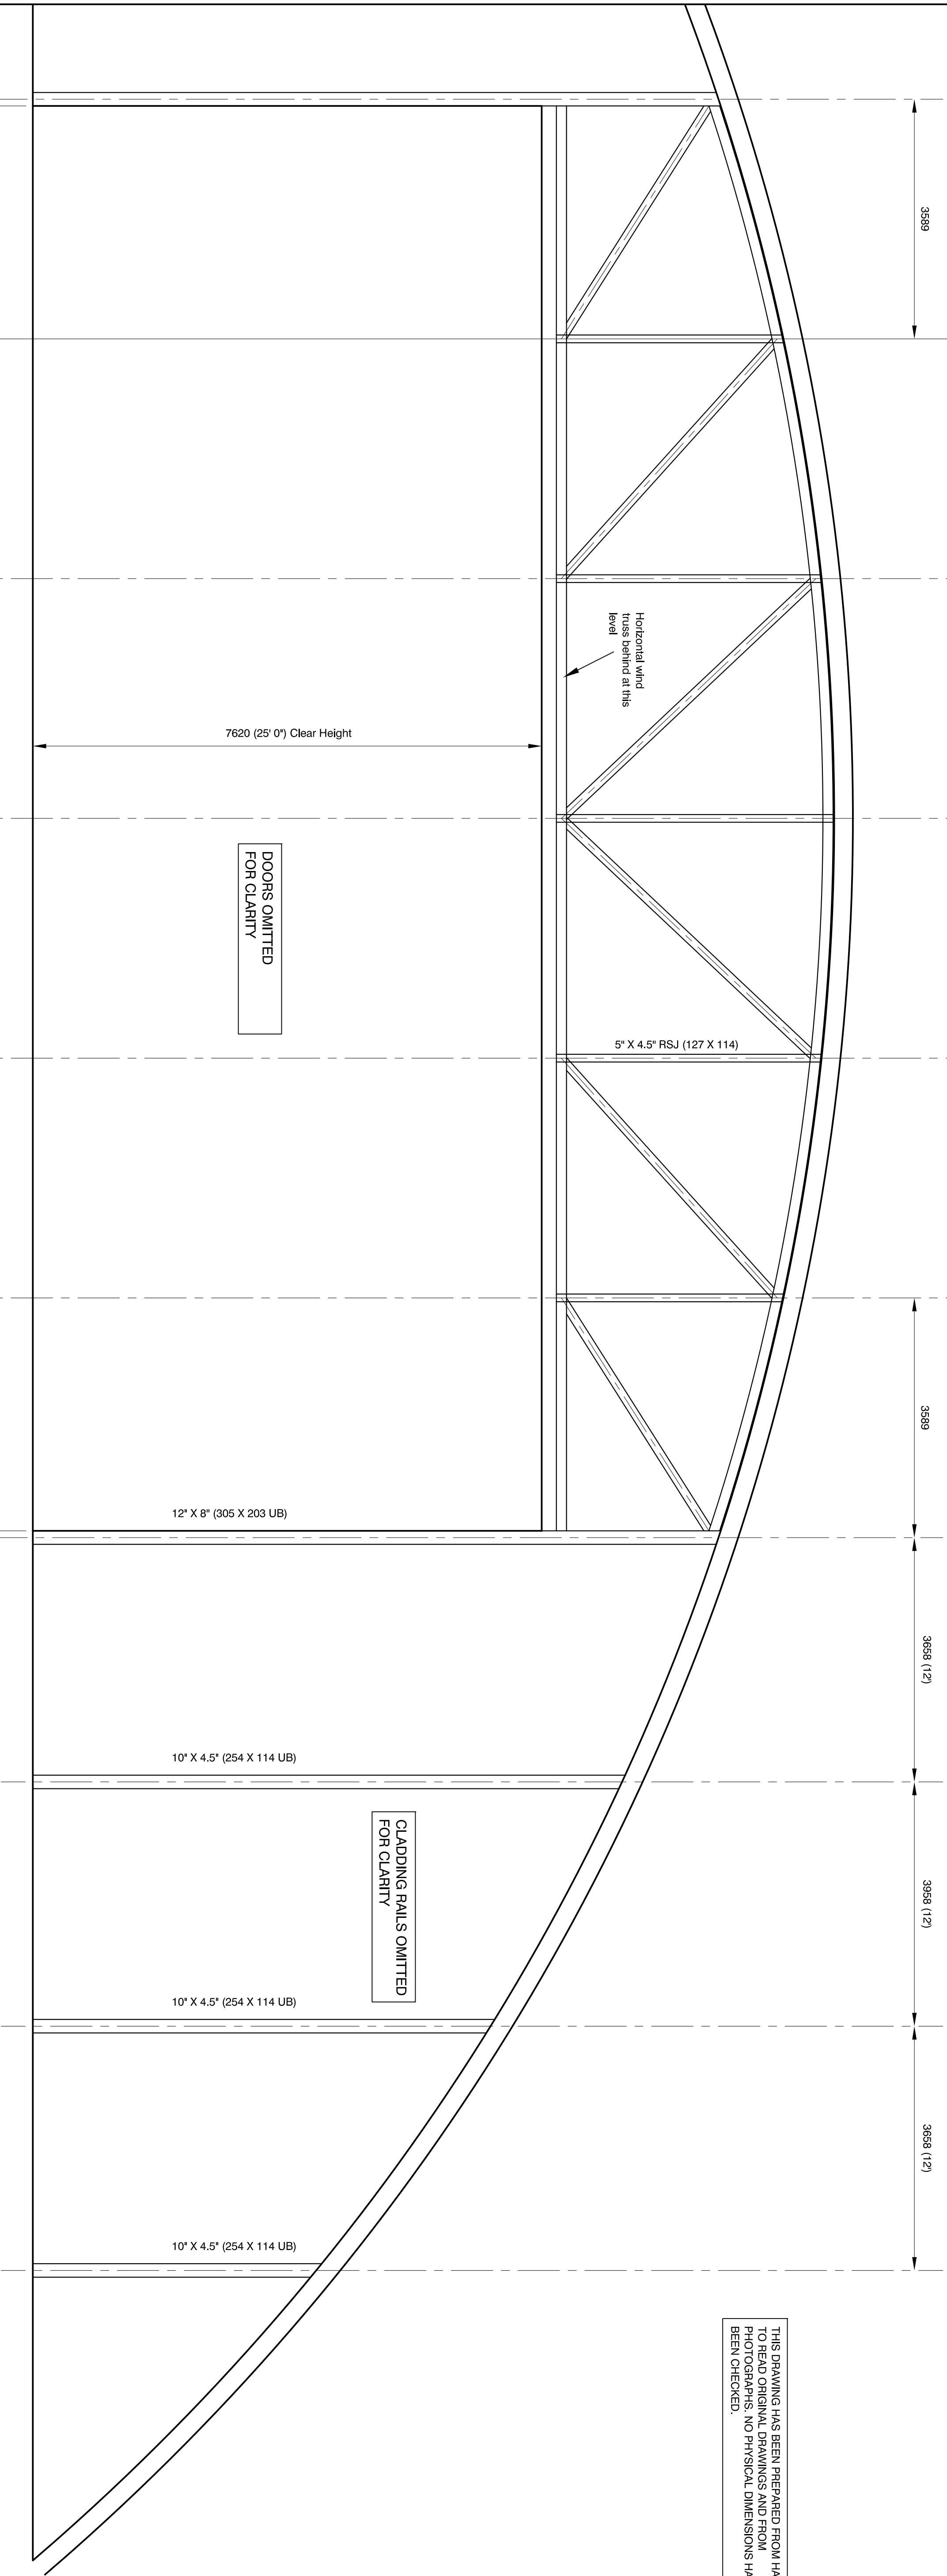

PART ELEVATION

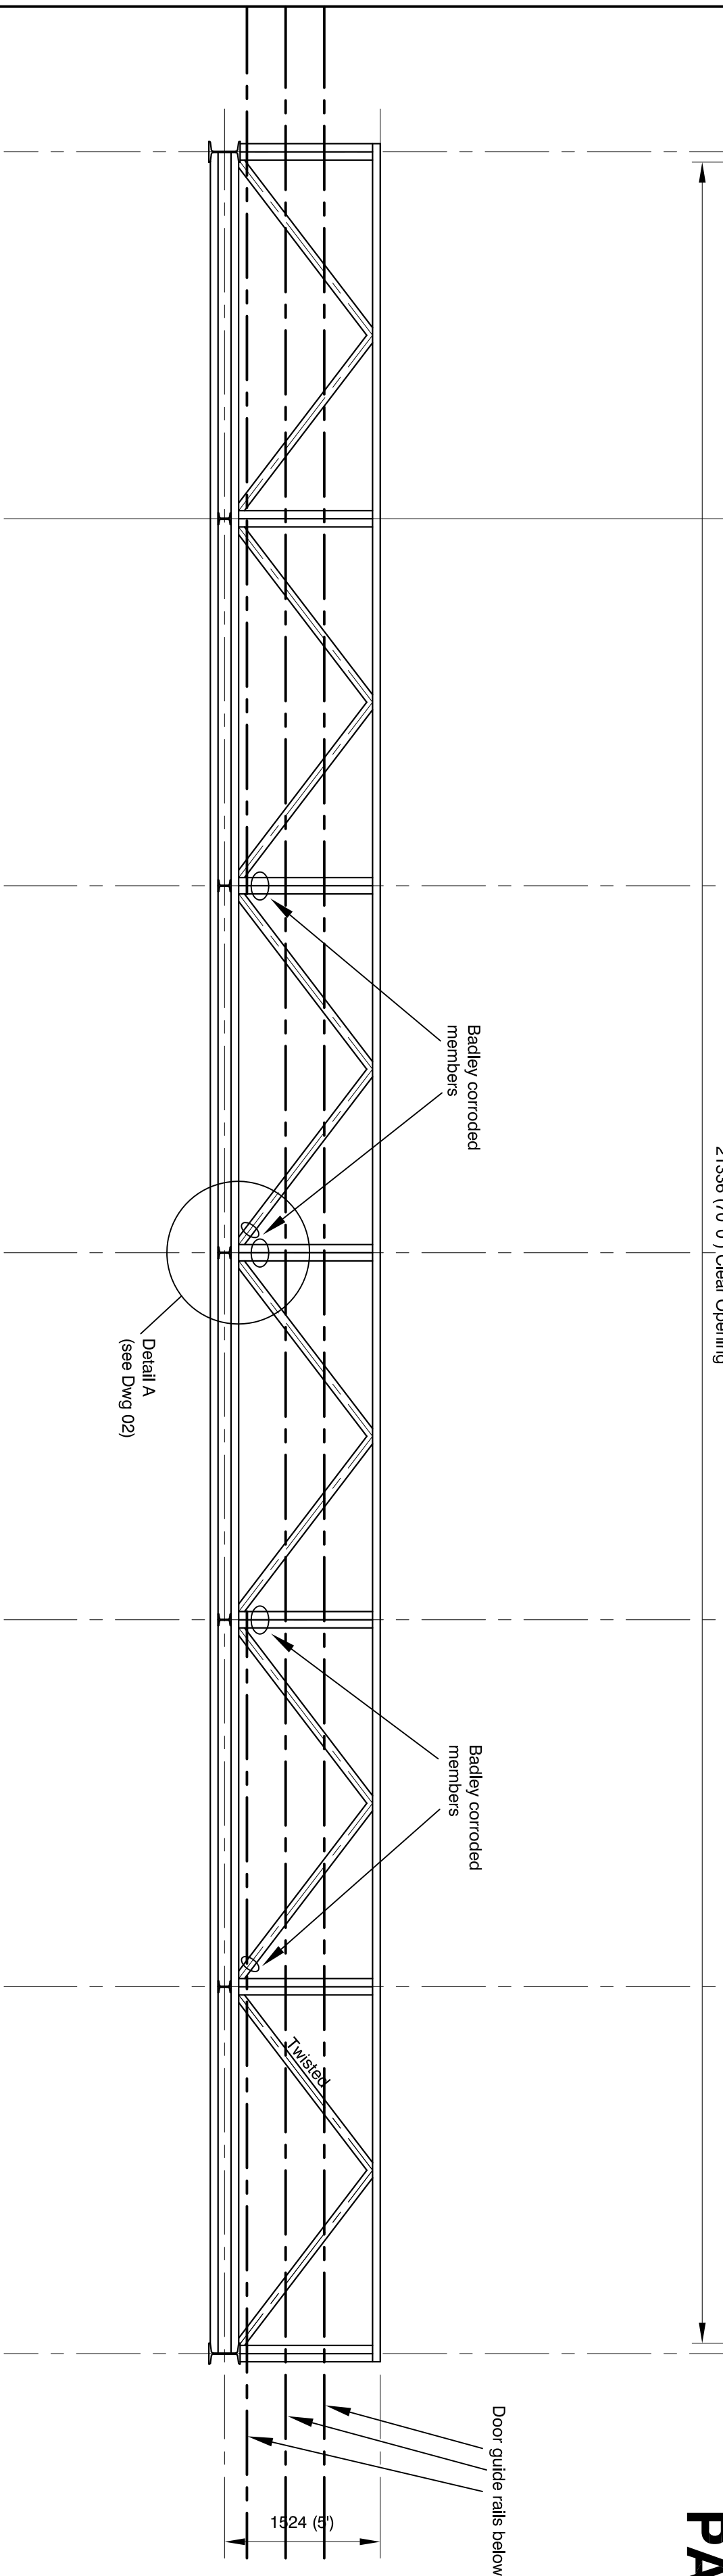

PLAN OF WIND TRUSS

—	Aug 18	First drawn	NG8	NG8	
revn	date	status & revn notes	by	chkd	
client	SCIENCE MUSEUM SWINDON				
job	HANGAR L3 SOUTH-WEST END DOOR REPLACEMENT				
drwg	EXISTING DETAILS ELEVATION AND PLAN				
status	INFORMATION	scale	1:50	© A1	
drwg no	13441	/	01	revn	—
fothergill					
62 Hill Street SWINDON SURREY TW9 1TW 020 8948 4165					
Consulting Engineers					