



Abbotsbury Primary School - Ground Floor
Block A
GIA: 2 262.4 m²

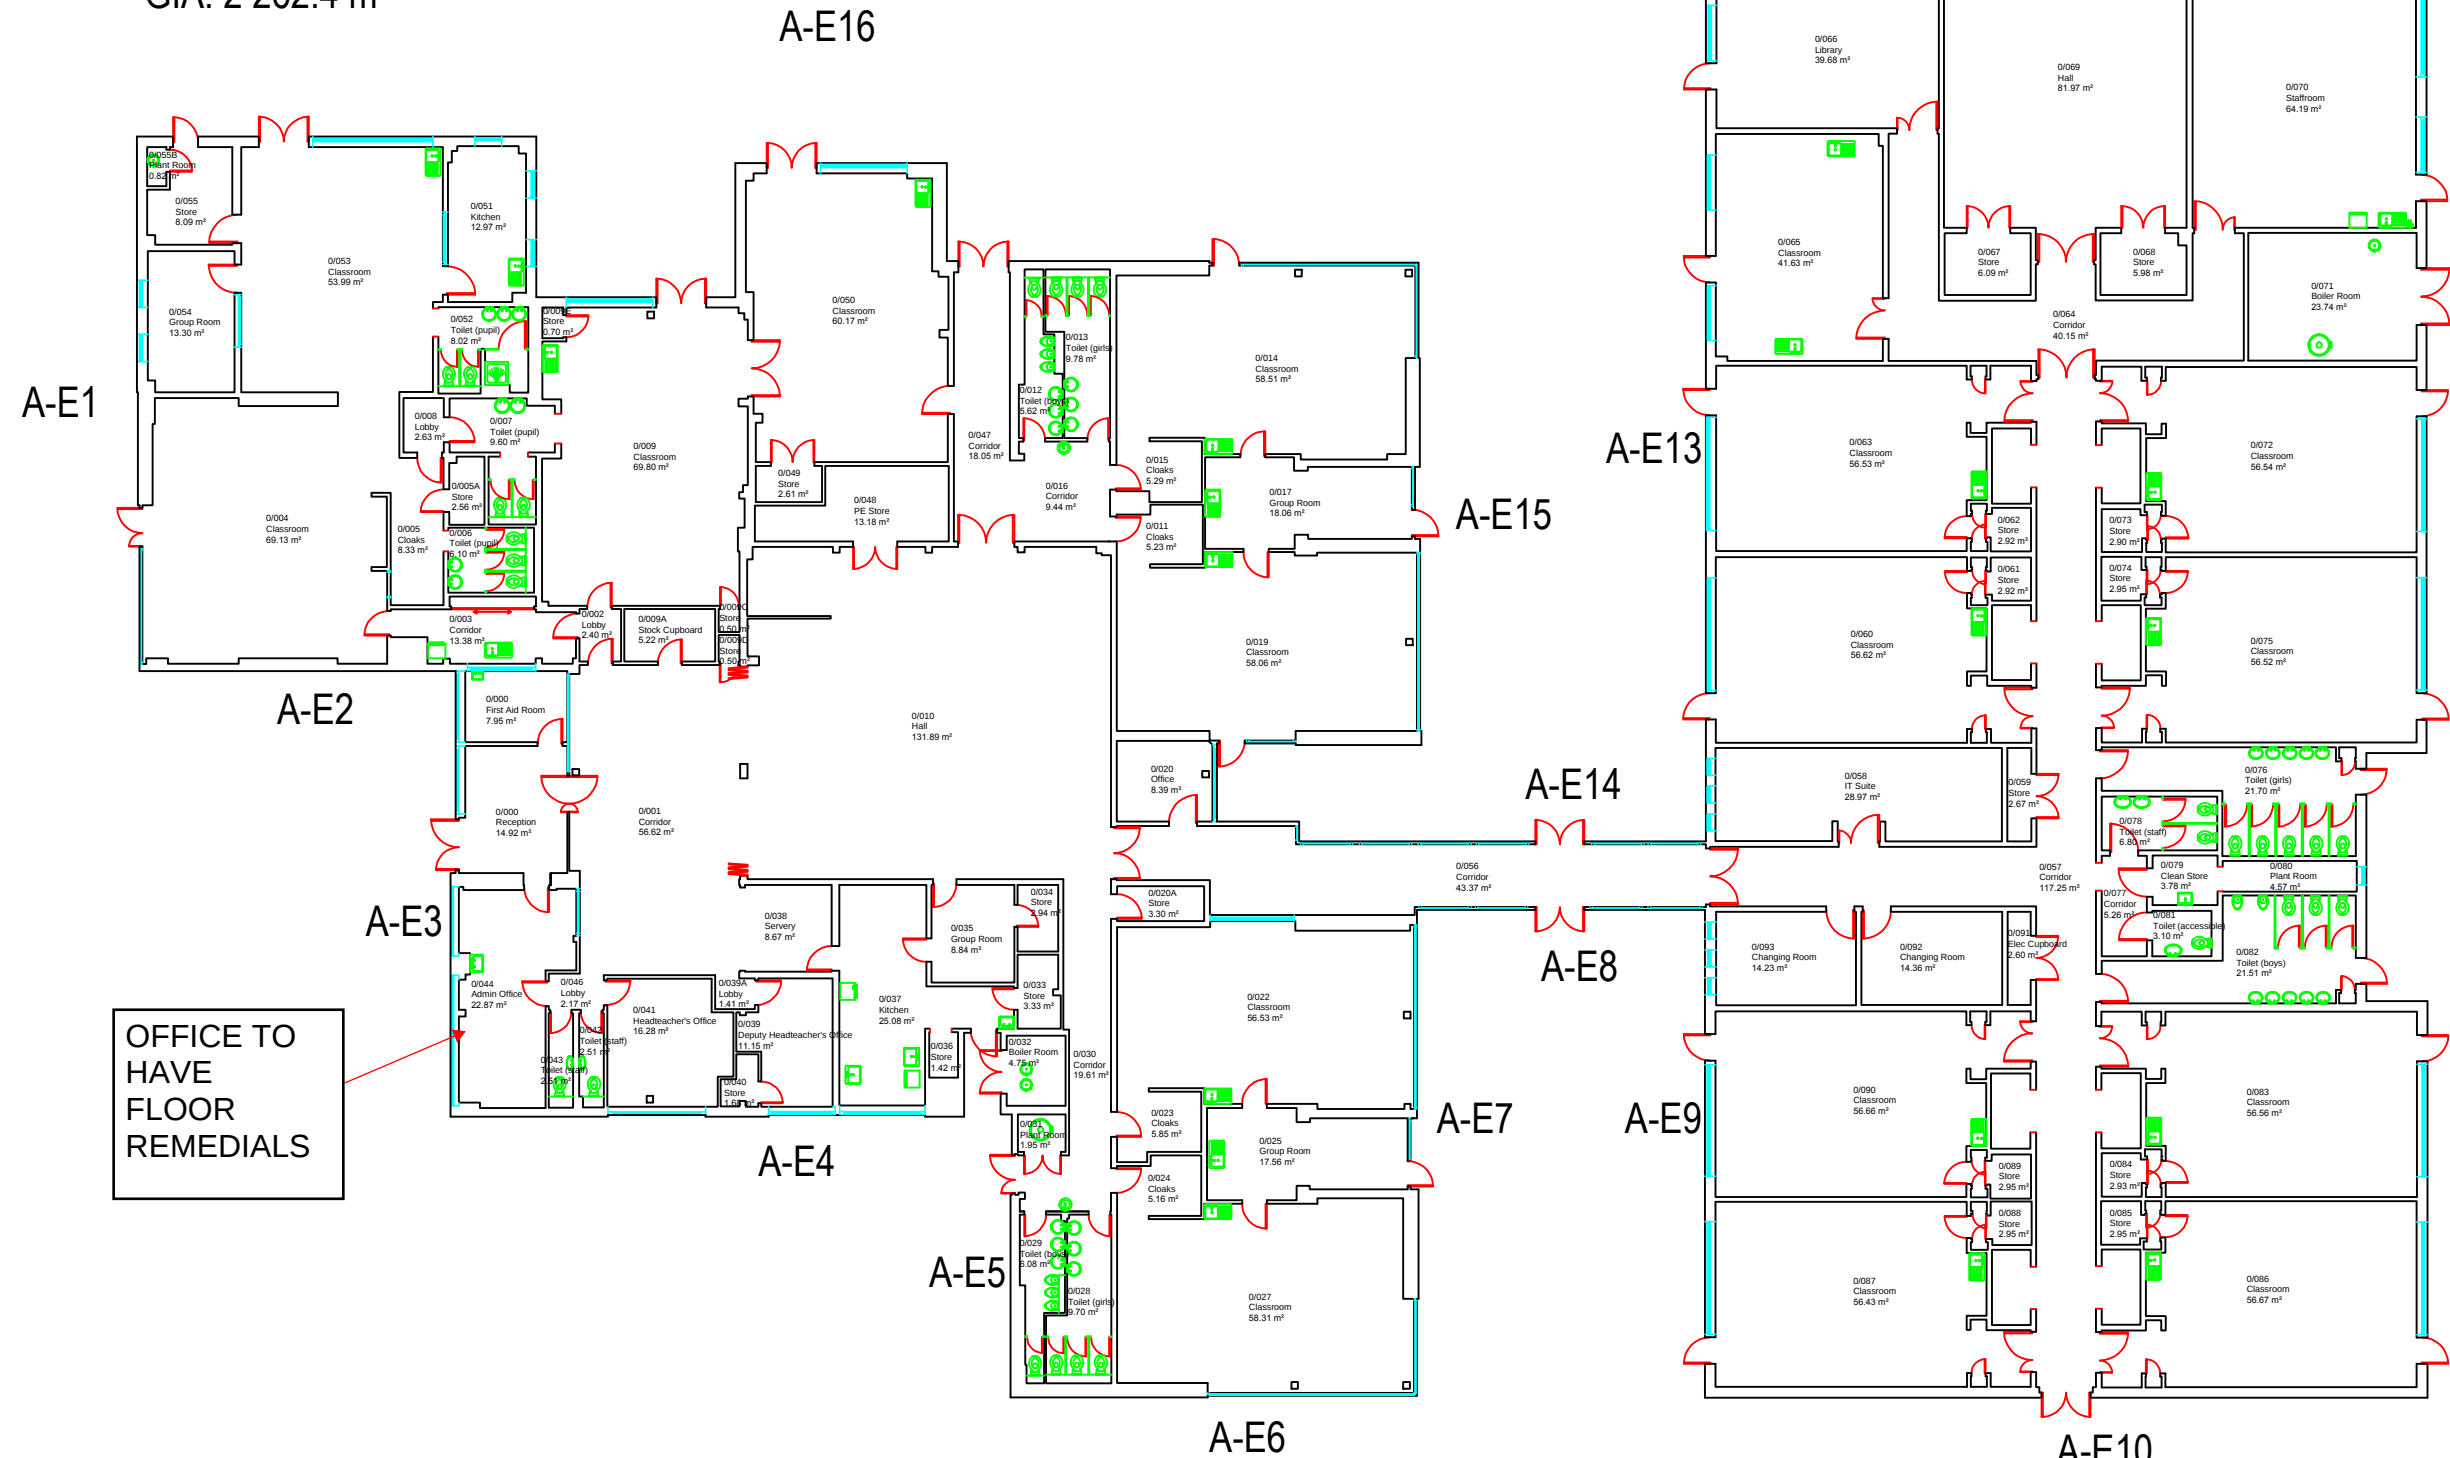

Notes:

WATER ASSETS

- EXPANSION VESSEL
- TANK
- CALORIFIER
- BOILER
- BUTLER SINK HOT AND COLD
- BUTLER SINK MIXED/COLD
- SINK HOT AND COLD
- SINK MIXED/COLD
- SPRAY SINK
- WASHING MACHINE
- DISHWASHER
- WATER COOLER
- WATER HEATER
- POINT OF USE
- HOT WATER DISPENSER/HOT DRINKS MACHINE
- WASH HAND BASIN MIXED
- WASH HAND BASIN HOT AND COLD
- WASH HAND BASIN COLD
- SHOWER HEAD
- STEAM OVEN
- DRINKING FOUNTAIN
- TAP
- THERMOSTATIC MIXING VALVES
- BATH
- SHOWER
- WC
- URINAL

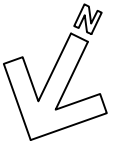

Rev. Amendment Date



Project: Measured Building Surveys

Site: Abbotsbury Primary School
Abbotsbury Road, London SM4 5JS

Title: Floor Plan
Ground Floor
Block A


Code: PR026-CAD00X-ABY-01

Scale: 1-250 Date: 13/01/2015



www.complement-surveys.co.uk
T 020 7226 6761


Abbotsbury Primary School - Ground Floor
Block B
GIA: 15.3 m²

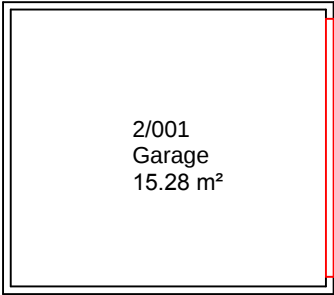

B-E1

B-E2

Abbotsbury Primary School - Ground Floor
Block C
GIA: 5.0 m²

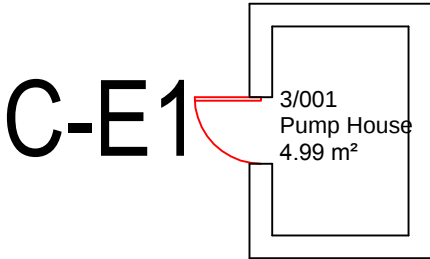

C-E1

C-E2

C-E3

- Notes:
- WATER ASSETS
- EXPANSION VESSEL
 - TANK
 - CALORIFIER
 - BOILER
 - BUTLER SINK HOT AND COLD
 - BUTLER SINK MIXED/COLD
 - SINK HOT AND COLD
 - SINK MIXED/COLD
 - SPRAY SINK
 - WASHING MACHINE
 - DISHWASHER
 - WATER COOLER
 - WATER HEATER
 - POINT OF USE
 - HOT WATER DISPENSER/HOT DRINKS MACHINE
 - WASH HAND BASIN MIXED
 - WASH HAND BASIN HOT AND COLD
 - WASH HAND BASIN COLD
 - SHOWER HEAD
 - STEAM OVEN
 - DRINKING FOUNTAIN
 - TAP
 - THERMOSTATIC MIXING VALVES
 - BATH
 - SHOWER
 - WC
 - URINAL



Rev.	Amendment	Date
		
Project: Measured Building Surveys		
Site: Abbotsbury Primary School Abbotsbury Road, London SM4 5JS		
Title: Floor Plan Ground Floor Block B&C		
Code: PR026-CAD00X-ABY-02		
Scale: 1-100	Date: 13/01/2015	
 www.complement-surveys.co.uk T 020 7226 6761		