



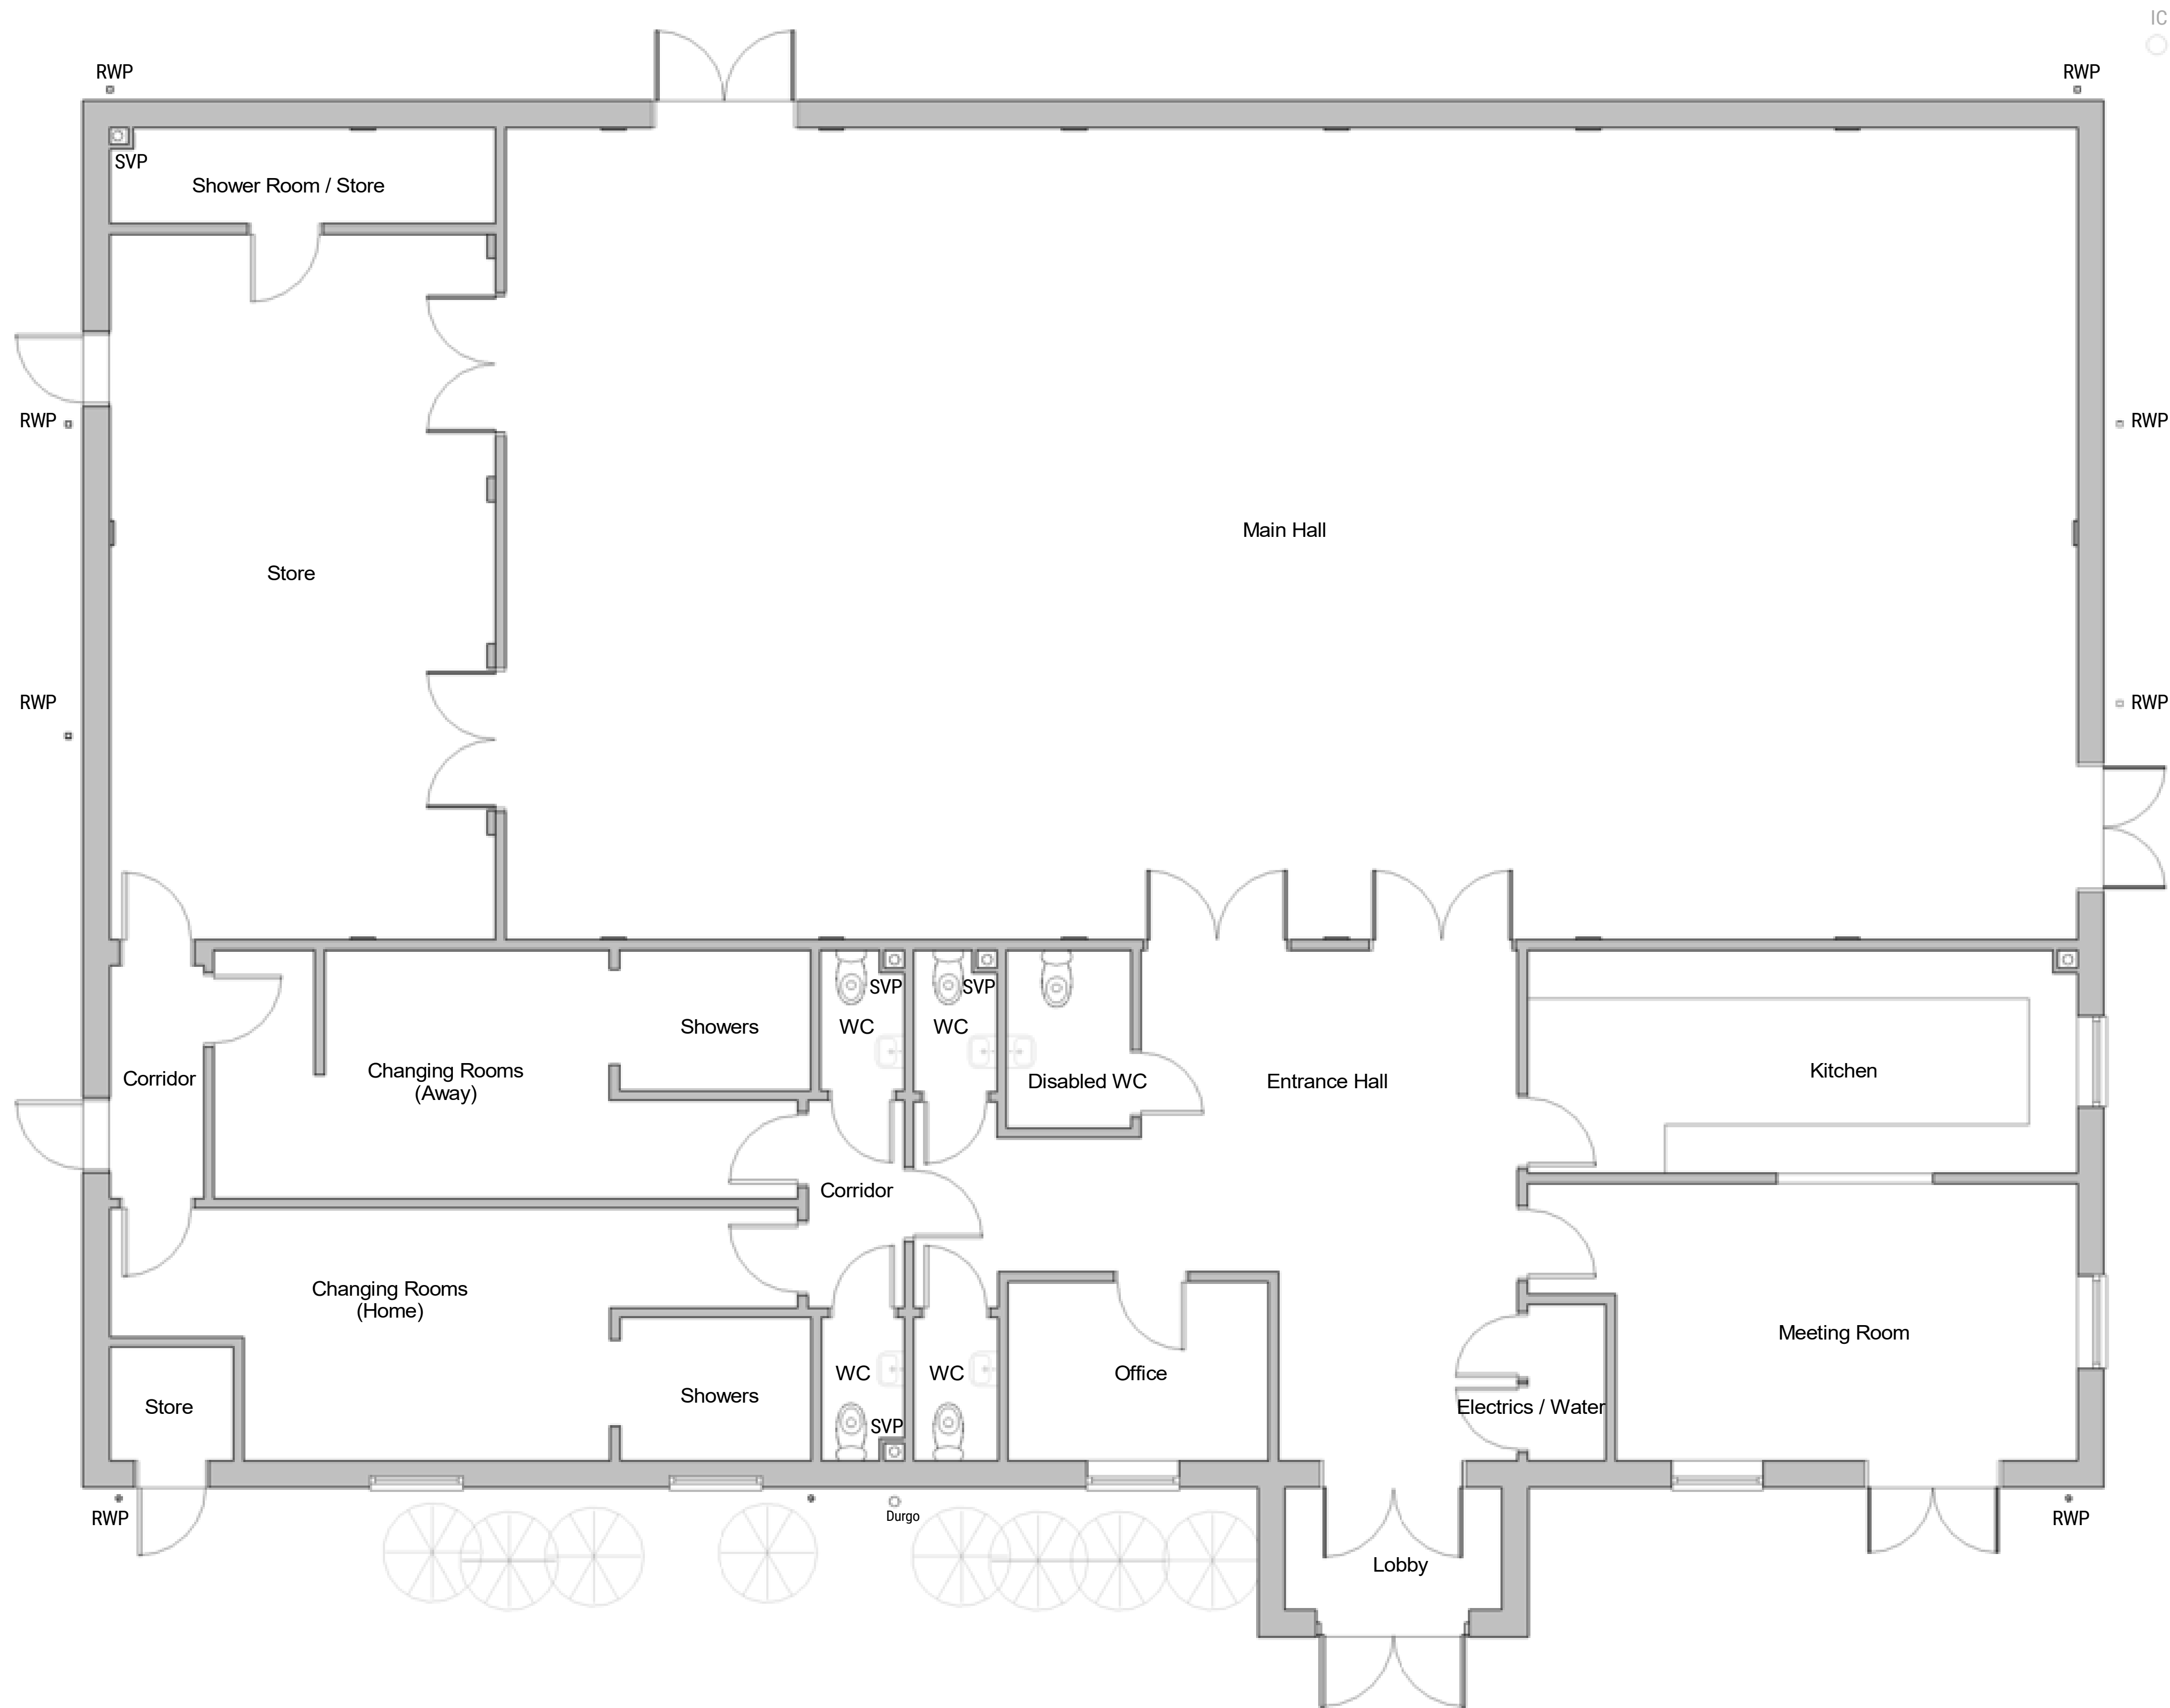

Ground Floor - Existing
1 : 50

PLANNING

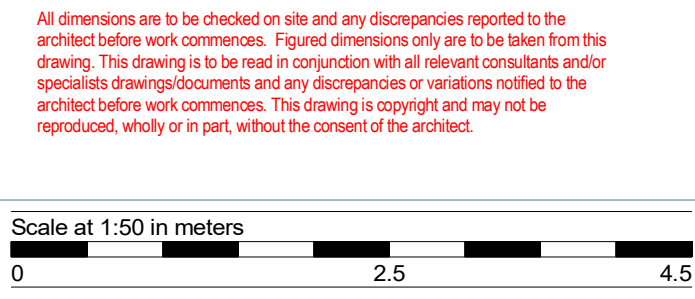

CLIENT
Wickham & Knowle Parish
Council

TITLE
24-004 - Extension at Knowle Village
Ground Floor As Existing



A	Issued for planning	28/06/24	GB
Revision		Date	Initial

Scale : A1: 1 : 50
Date : Mar 24
Drawn by : GB
Checked by : PSA

Drawing No: 101
Revision: A