



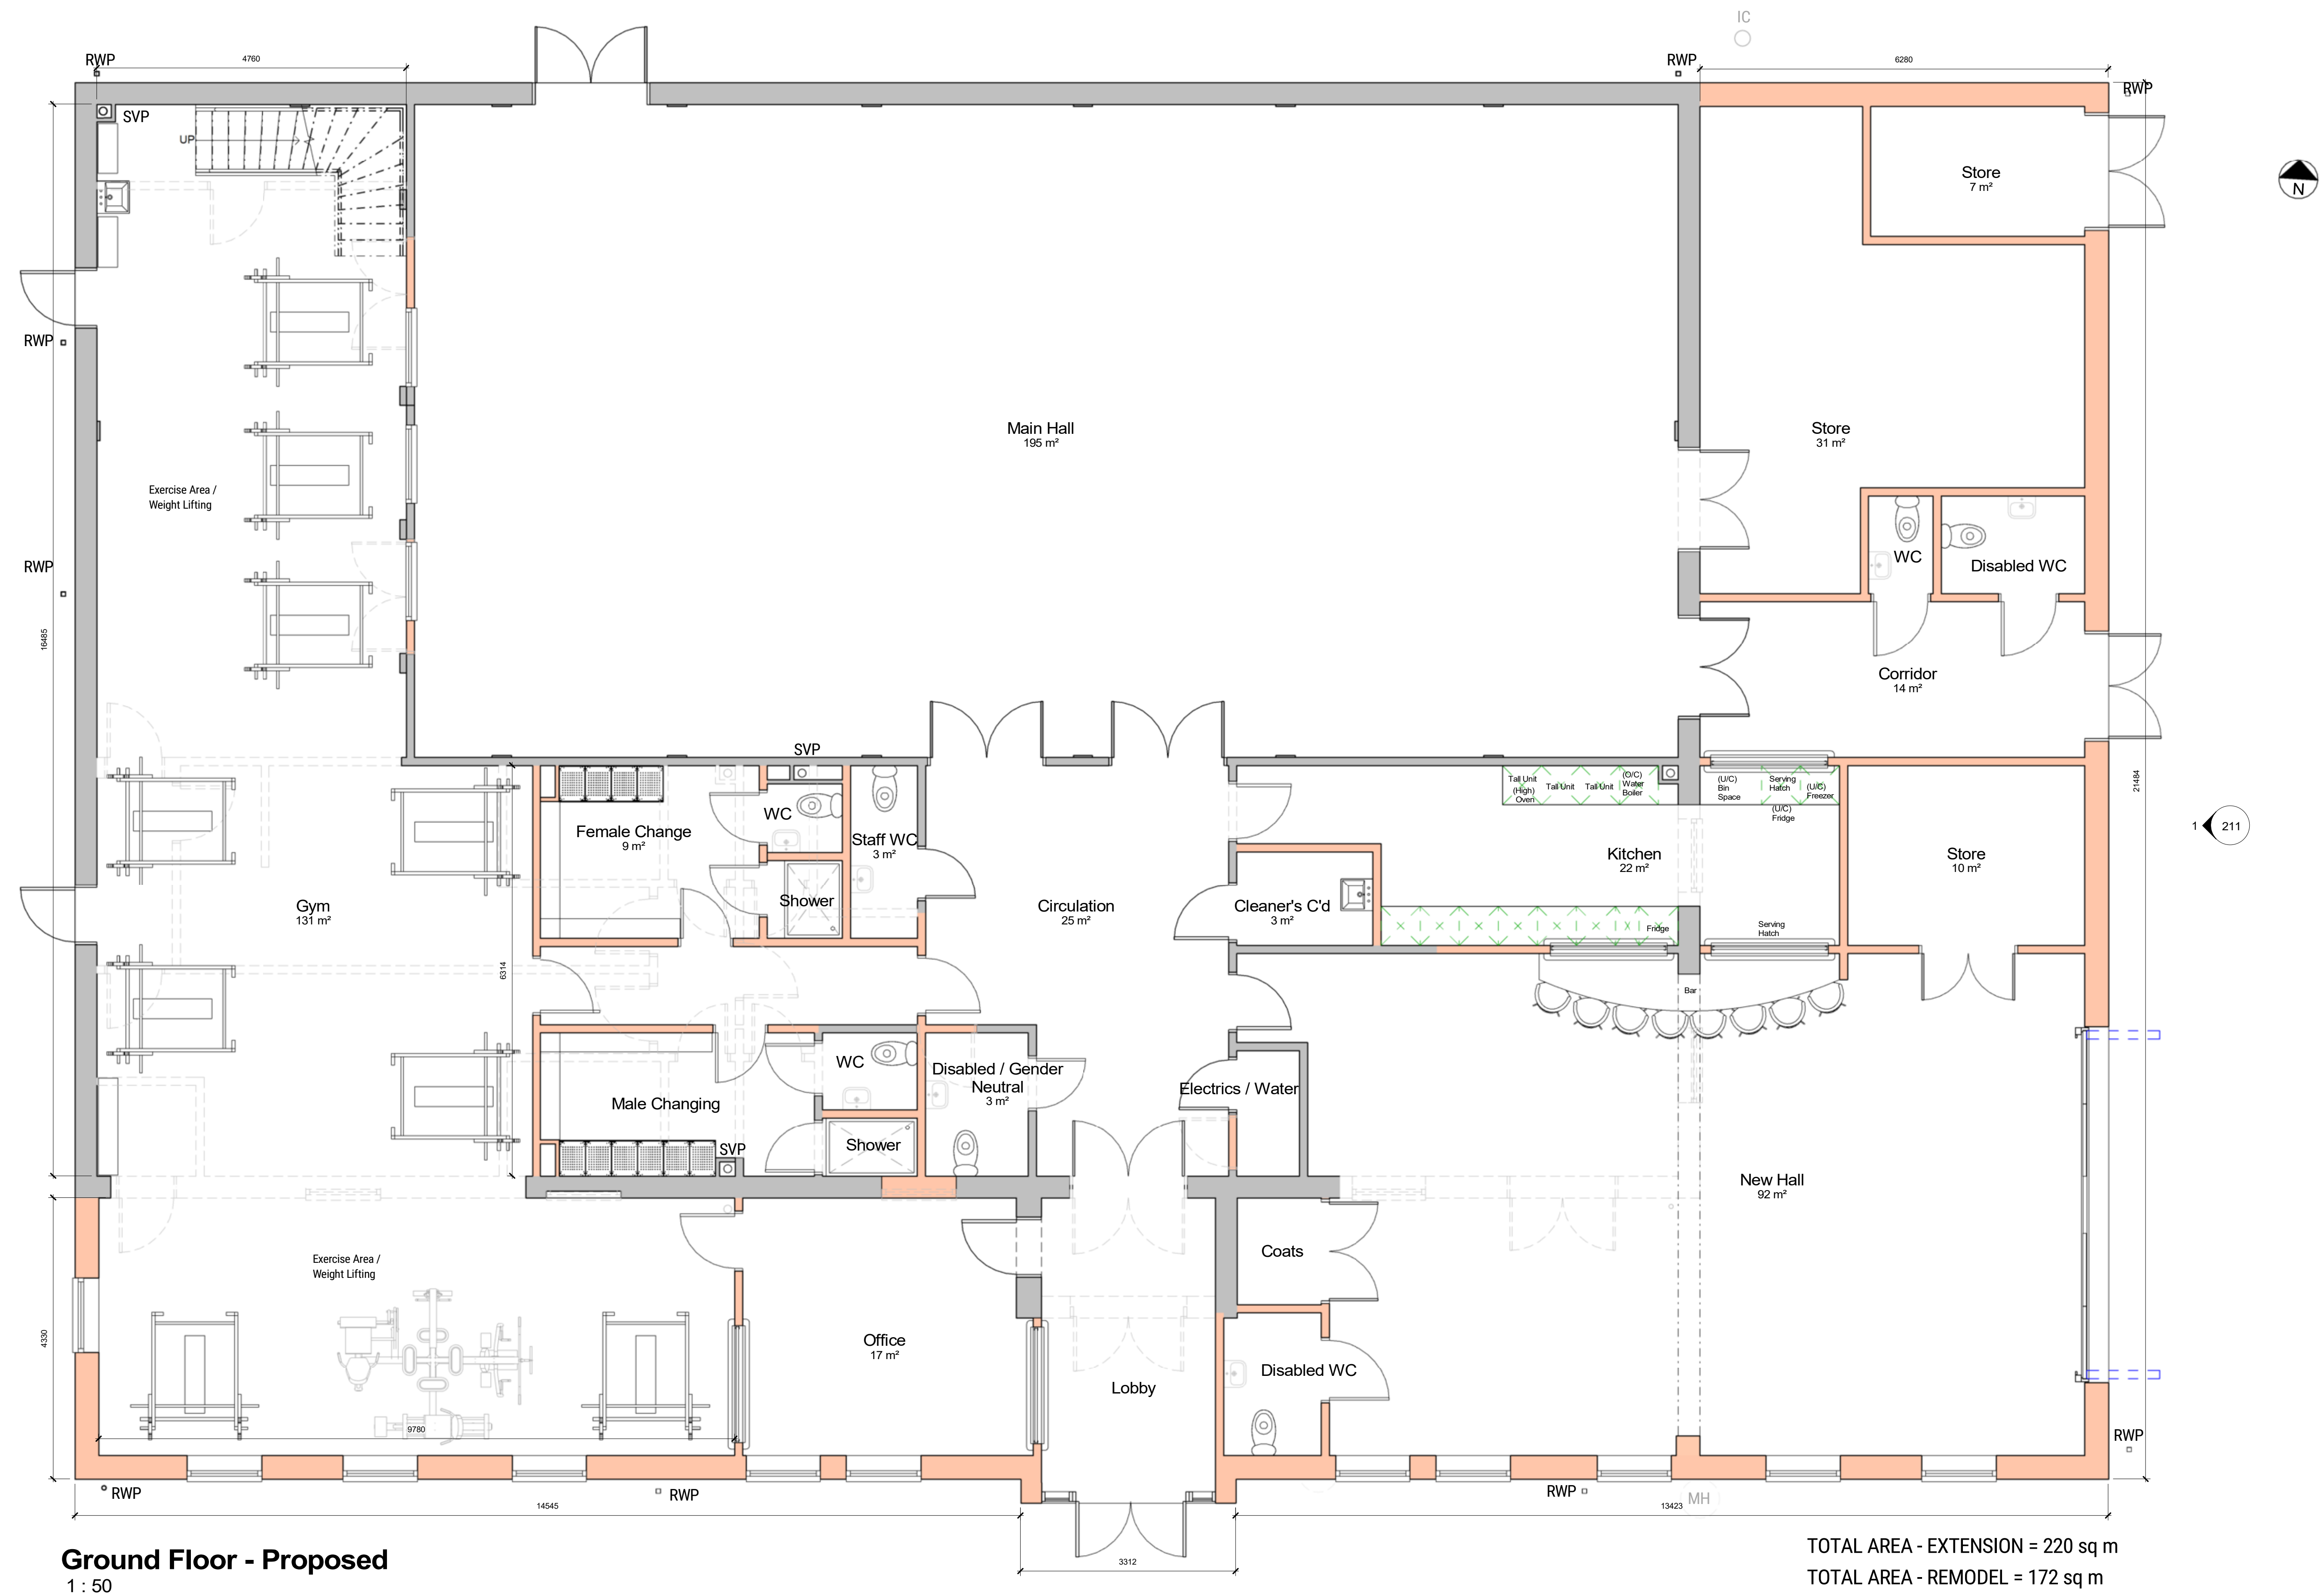

Revision	B	Planning Issue	28/06/24	GB
	A	Design revised for Consultation	04/05/24	GB
			Date	Initial

PLANNING

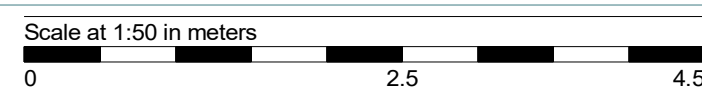

CLIENT
Wickham & Knowle Parish
Council

Scale: A1: 1 : 50
Date: Mar 24

Drawn by: GB
Checked by: PSA

TITLE
24-004 - Extension at Knowle Village
Ground Floor As Proposed

Drawing No: 201

Revision: B

The Old Post Office, Station Road
Wickham, PO17 5JA
T: 01329 62405
e: office@axismail.co.uk
w: axisarchitecture.co.uk

