


Section 1
1 : 50

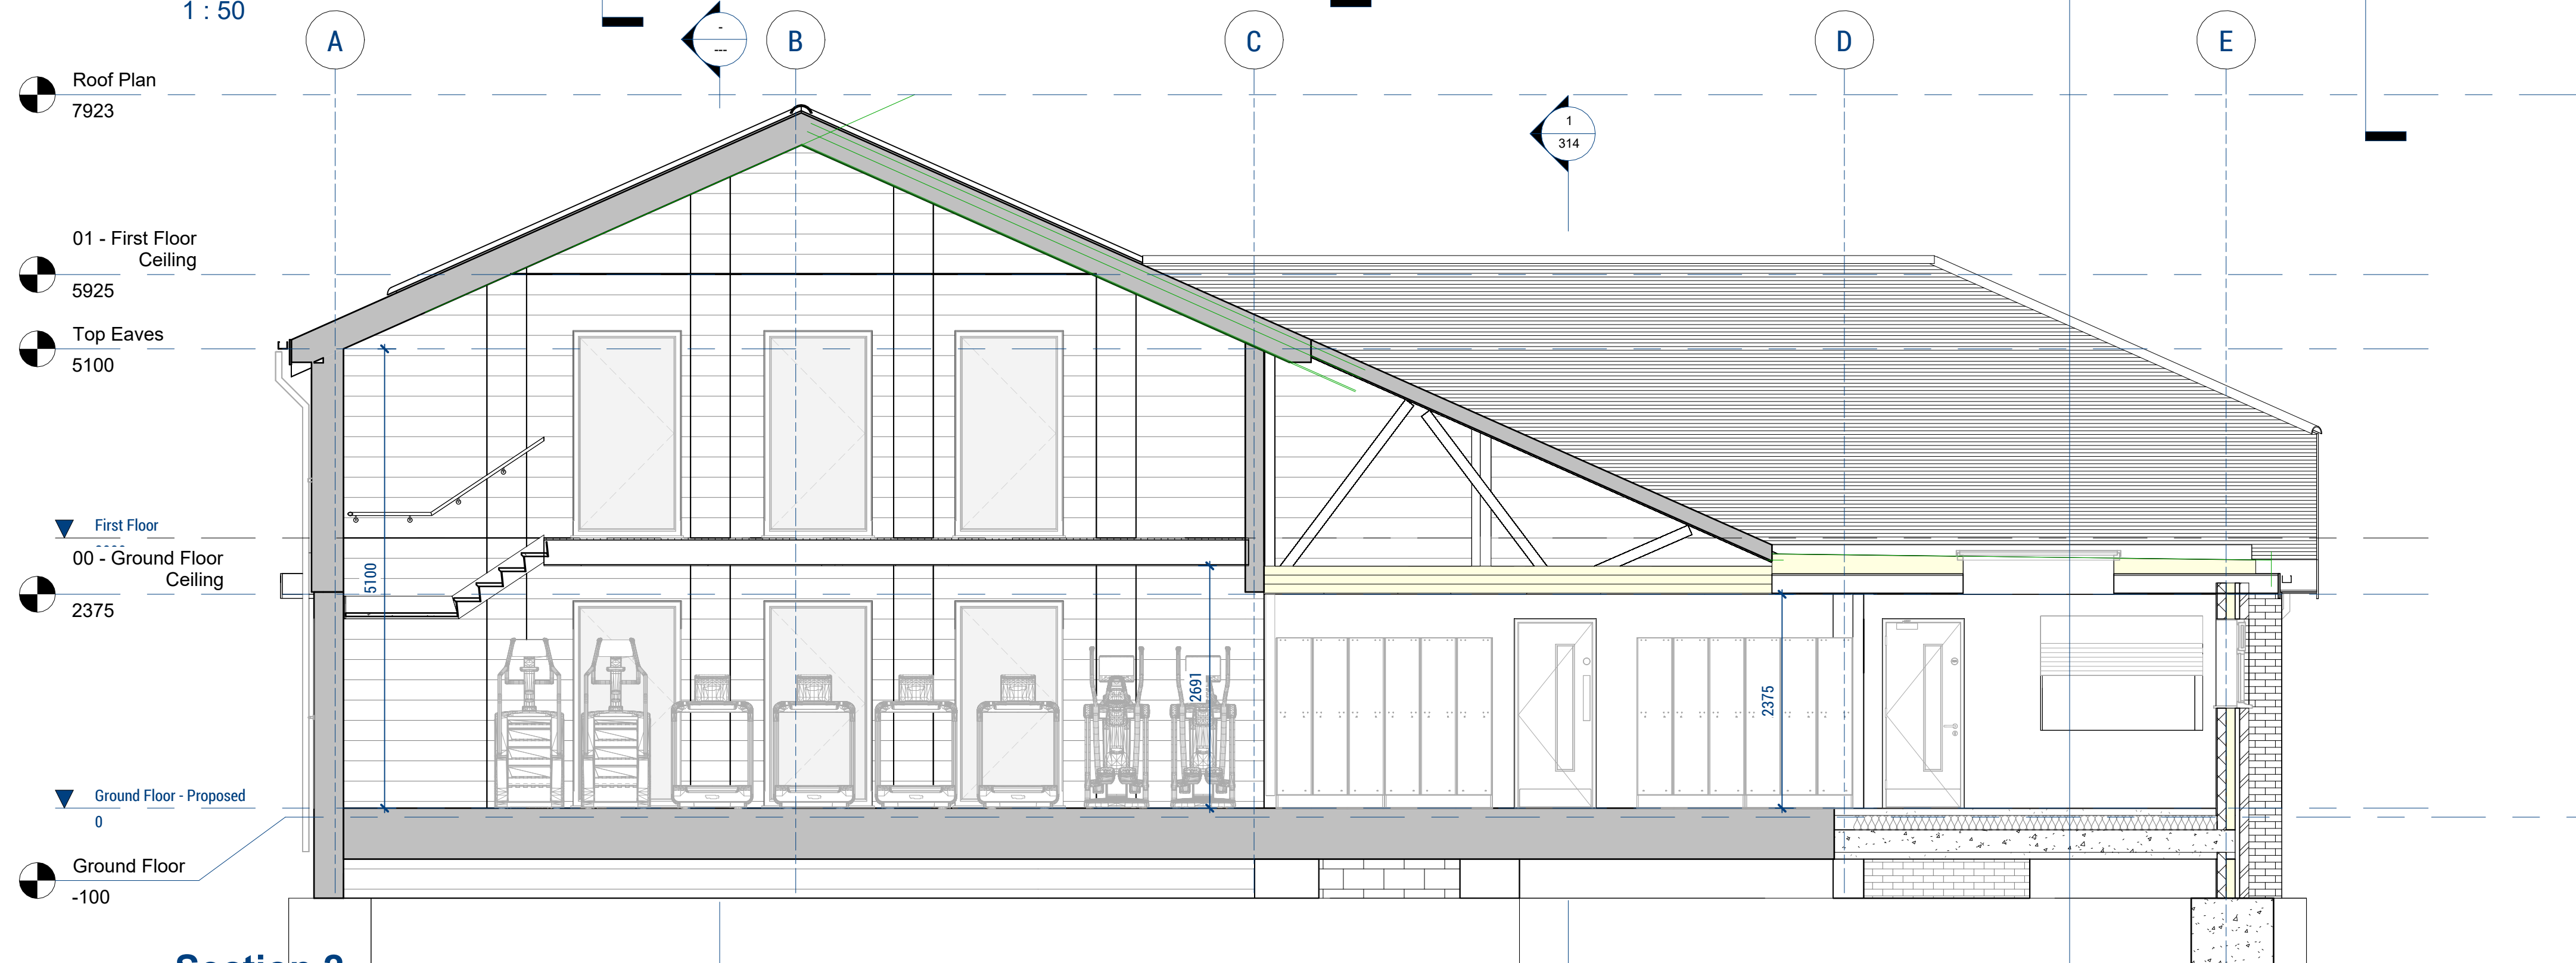

Section 2
1 : 50

All drawings MUST be read in conjunction with the Engineer's details & designs

Revision Date Initial

TENDER ISSUE

Scale at 1:50 in meters
0 2.5 4.5

All dimensions are to be checked on site and any discrepancies reported to the architect before work commences. Figured dimensions only are to be taken from this drawing. This drawing is to be read in conjunction with all relevant consultants and/or specialists drawings/documents and any discrepancies or variations notified to the architect before work commences. This drawing is copyright and may not be reproduced, wholly or in part, without the consent of the architect.

CLIENT
Wickham & Knowle Parish
Council

Scale @ A1: 1 : 50
Date : Feb 25

Drawn by : GB
Checked by : PSA

TITLE
Extension at Knowle Village Hall
Knowle Avenue, Fareham PO17 5GR
GA - Proposed Section

Drawing No: 24-004

Revision:

The Old Post Office, Station Road
Wickham, PO17 5JA
T: 01329 632405
e: office@axismail.co.uk
w: axisarchitecture.co.uk

