


- Legend**
- CHAMBER EXTENTS
 - COVER LEVEL
 - UG - CATV
 - UG - ELECTRIC
 - UG - FIBRE OPTIC
 - UG - GAS
 - UG - GAS (Unconfirmed Indigo Pipeline Infrastructure)
 - UG - TELECOM
 - UG - UNKNOWN
 - UG - WATER
 - SITE SURVEYED - UG - FOUL WATER
 - SITE SURVEYED - UG - STORM WATER
 - SW GIS - UG - FOUL WATER
 - SW GIS - UG - STORM WATER

FIGURED DIMENSIONS ONLY TO BE USED

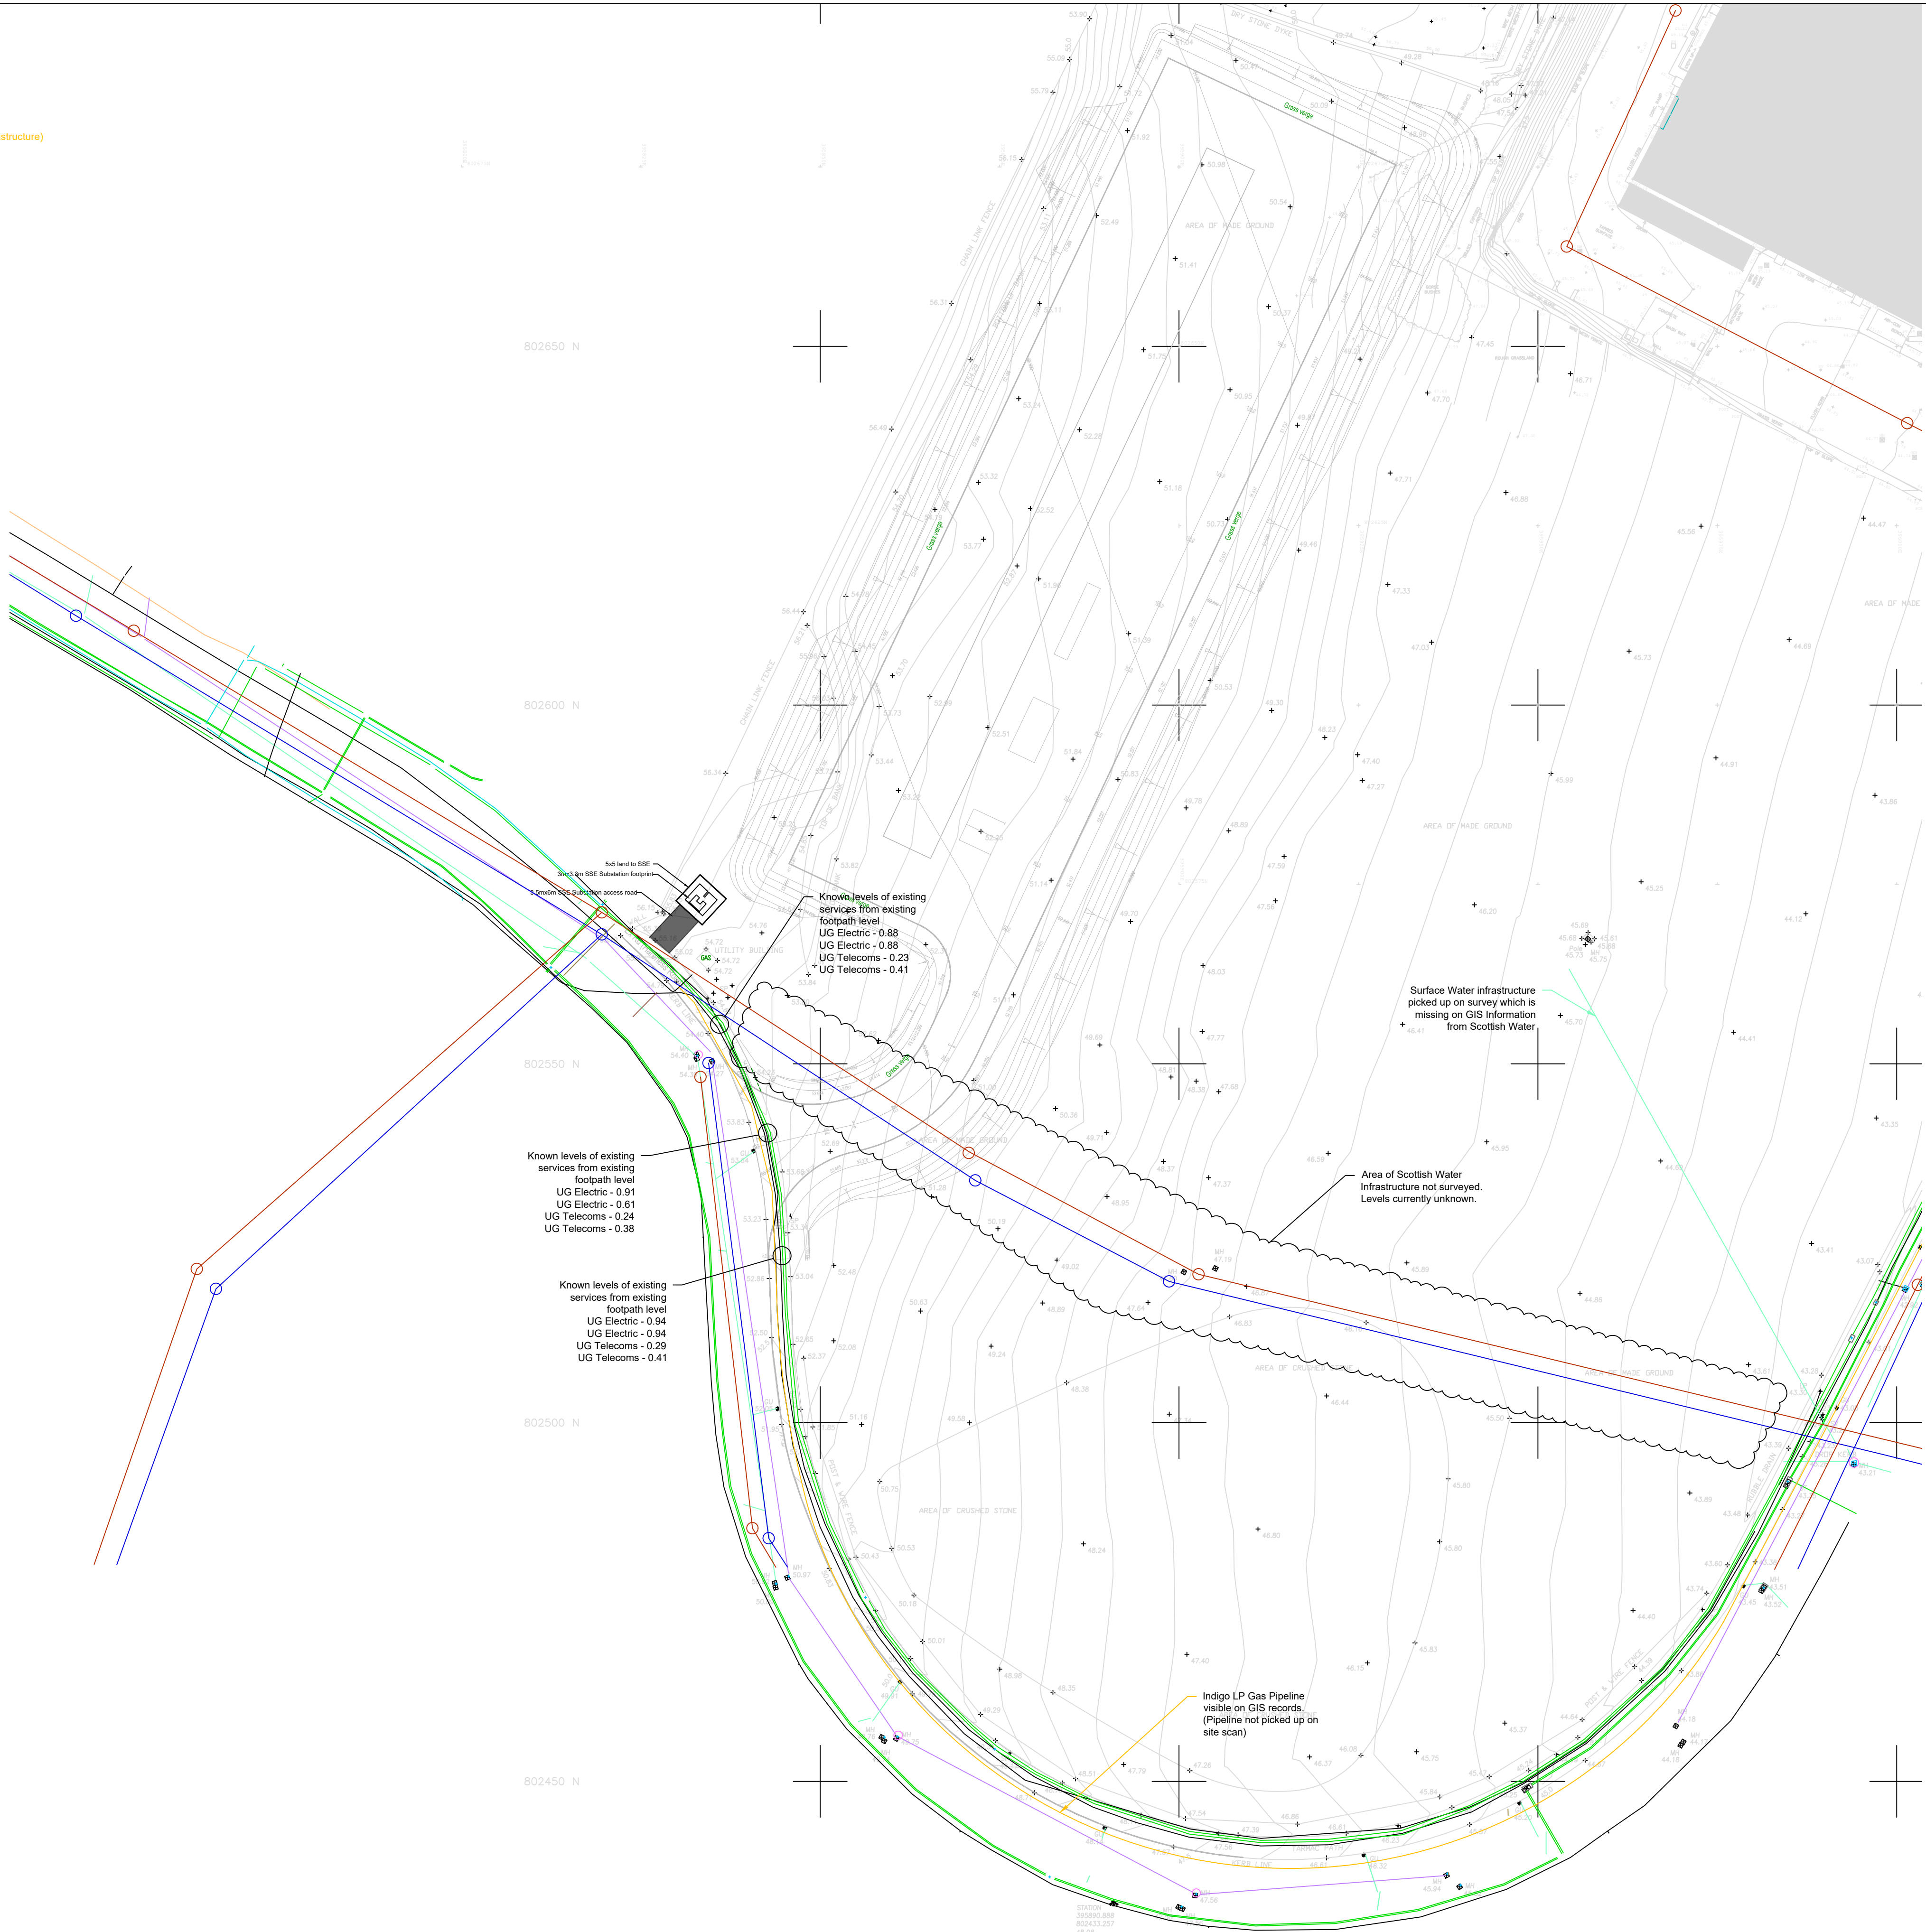

Rev	Revision Description	Initial	Date
C	Added proposed SSE substation	MJA	15/09 2025
B	Amended typo error	MJA	11/06 2025
A	Issued for RCC	MJA	09/06 2025

Cameron+Ross
CIVIL + STRUCTURAL ENGINEERING
Forbes House | 15 Victoria Street | Aberdeen | AB10 1XB
CameronRoss.co.uk
Aberdeen 01224 642 400 | Edinburgh 0131 374 7060 | Inverness 01463 570 100

Client:
ORE Catapult / ETZ Ltd

Project:
Mooring Line Test Facility
Hareness Road
Aberdeen

Drawing Title:
Site Services Constraint Plan

Status:
WARRANT

Scale: 1:500 @ A1 Date: 30.01.2025

By: JDP Checked: GGC Approved: GGC

Dwg. No.
221193-000-CAM-DR-C-100

Rev.
C